


NOTE:
ALL DIMENSIONS TO BE CHECKED ON SITE
NO DIMENSIONS TO BE SCALED FROM THIS DRAWING
THIS DRAWING IS TO BE READ IN CONJUNCTION WITH
RELEVANT CONSULTANTS DRAWINGS

KEY PLAN

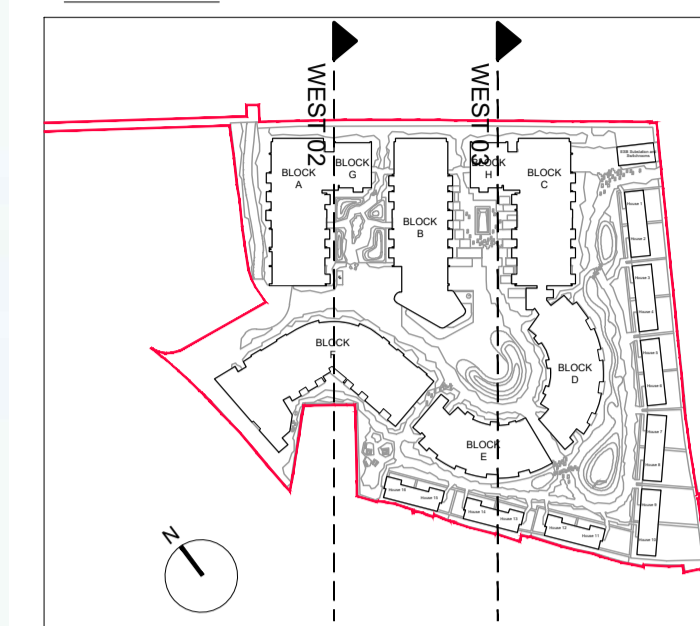


MATERIAL LEGEND:

- 01 SELECTED PLASTER RENDER FINISH
- 02 SELECTED BRONZE ANODISED COLOUR CLADDING PANEL
- 03 SELECTED BRICK FINISH 1 - BUFF BRICK TONE
- 04 CLEAR GLASS BALUSTRADE
- 05 INTAKE/EXTRACT GRILL IN SELECTED BRONZE ANODISED COLOUR
- 06 BRONZE COLOURED ANODISED ALUMINIUM GLAZING SYSTEM WITH SELECTED OPENING DOOR SLIDER
- 07 BRONZE COLOURED ANODISED ALUMINIUM WINDOW FRAME WITH INTEGRATED GRILL
- 08 SELECTED BRICK FINISH 2 - DARK COLOURED PIGMENT
- 09 SELECTED BACK PAINTED GLASS PANEL
- 10 SELECTED BUFF BRICK FINISH - RECESSED COURSEING
- 11 BRONZE COLOURED ANODISED ALUMINIUM WINDOW FRAME



01 PROPOSED WEST ELEVATION 02
SCALE 1:200

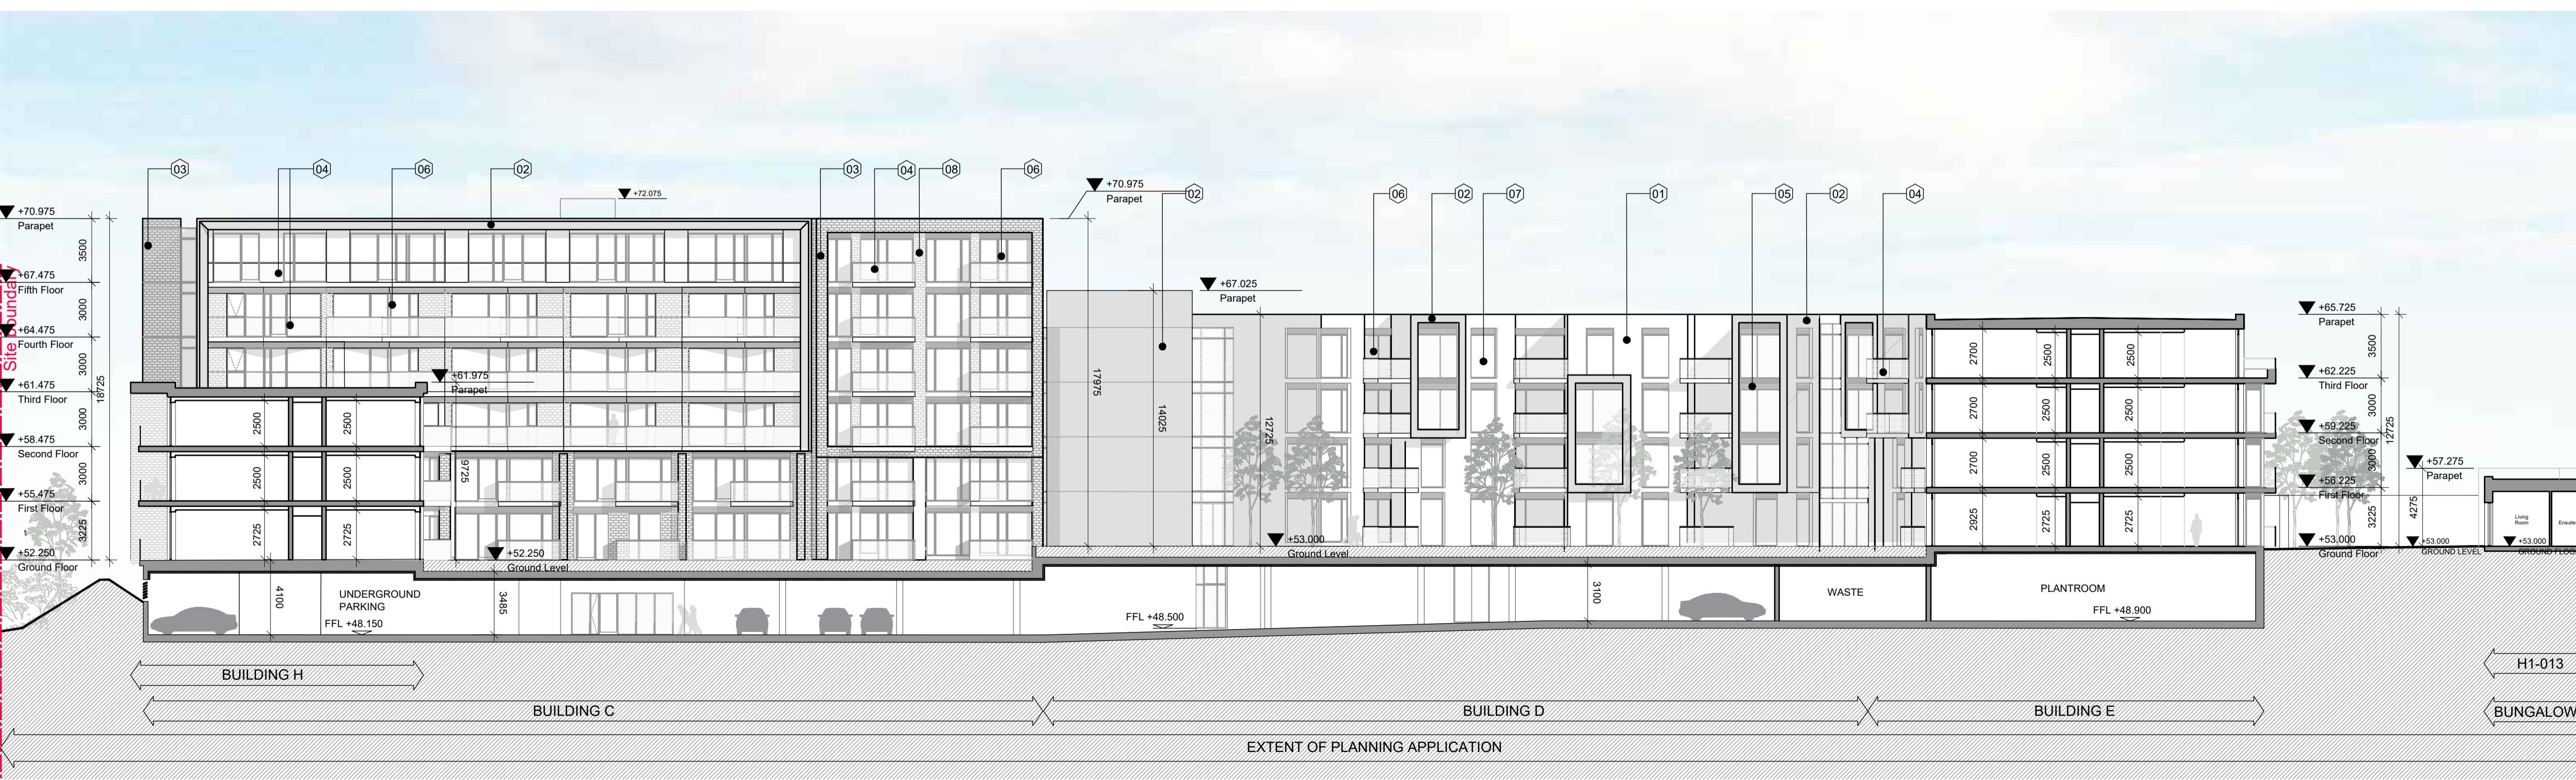

02 PROPOSED WEST ELEVATION 03
SCALE 1:200

B	01.11.2019	Issued for Planning	SA	DS
A	07.06.2019	Issued for Planning	SA	DS
REV	DATE	DESCRIPTION	CHKD	DRN

PLANNING

Henry J Lyons

CLIENT
CORNEL LIVING LIMITED

PROJECT
CORNELSCOURT RESIDENTIAL DEVELOPMENT,
CABINETEELY,
DUBLIN 18.

JOB NUMBER: 95-0558
DATE: MARCH 2019
SCALE: 1:200@A1
DRAWN: DS
CHECKED: SA
FILE NAME: PL_2004-2008 Proposed Elevations

DRAWING
PROPOSED ELEVATIONS
WEST 02 & 03

BLOCK	DRAWING NUMBER	ZONE	REVISION
-------	----------------	------	----------

PL2006 B