




GROUND FLOOR PLAN

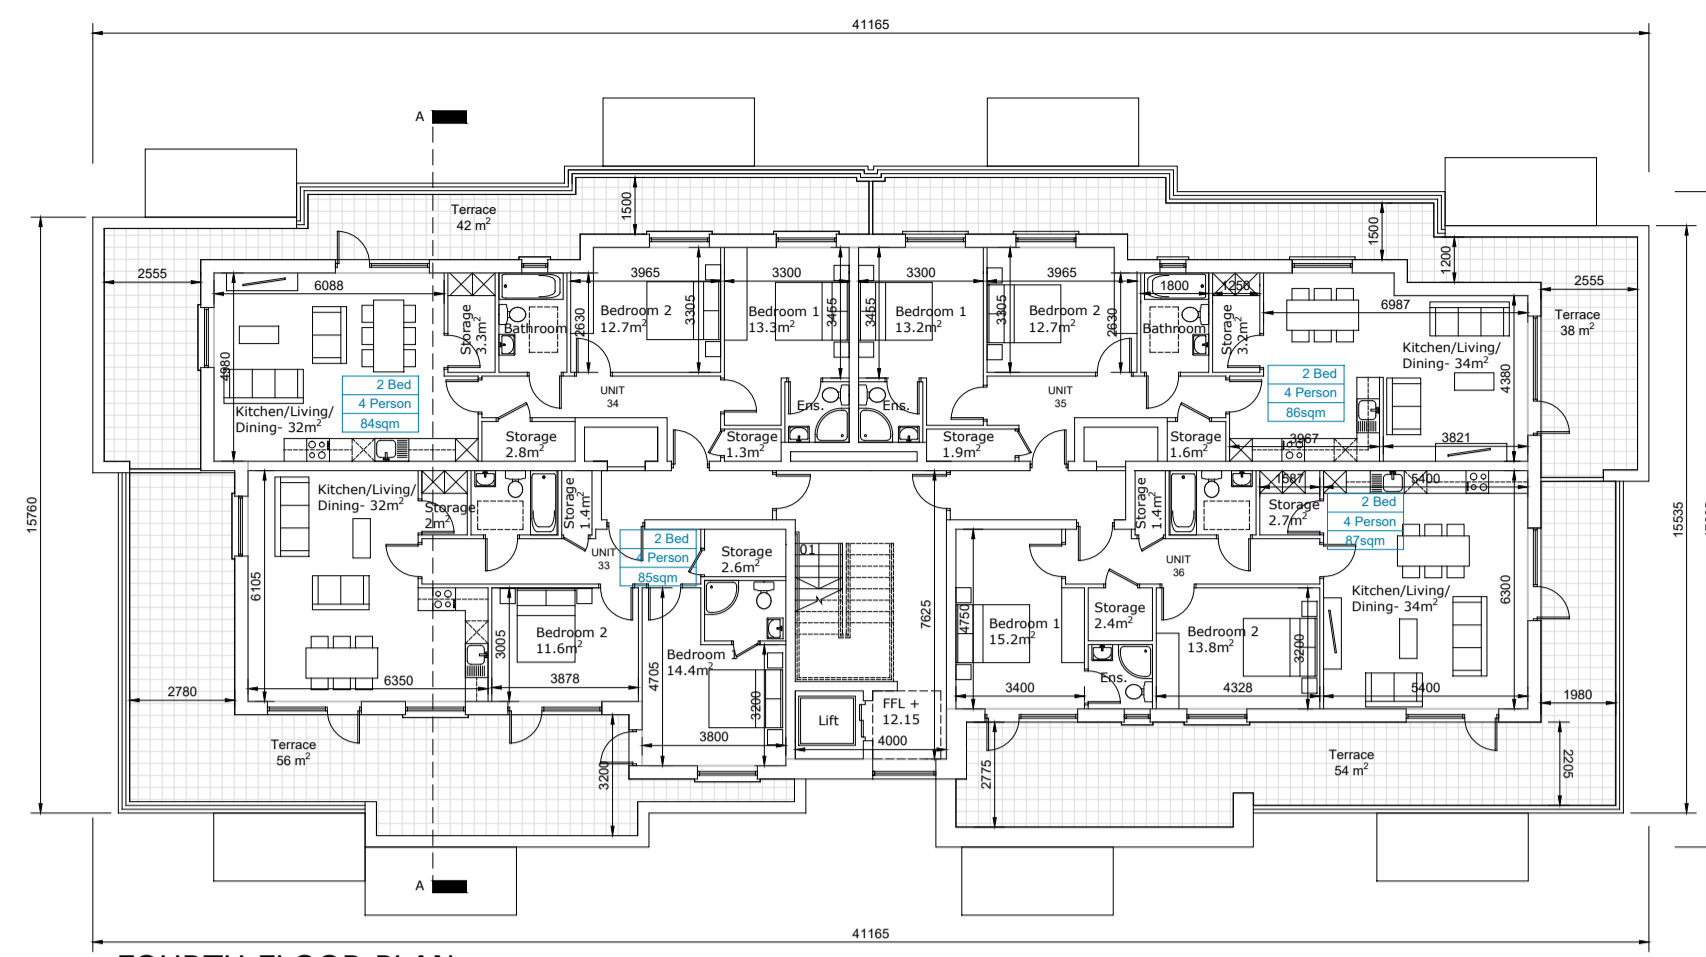


FOURTH FLOOR PLAN

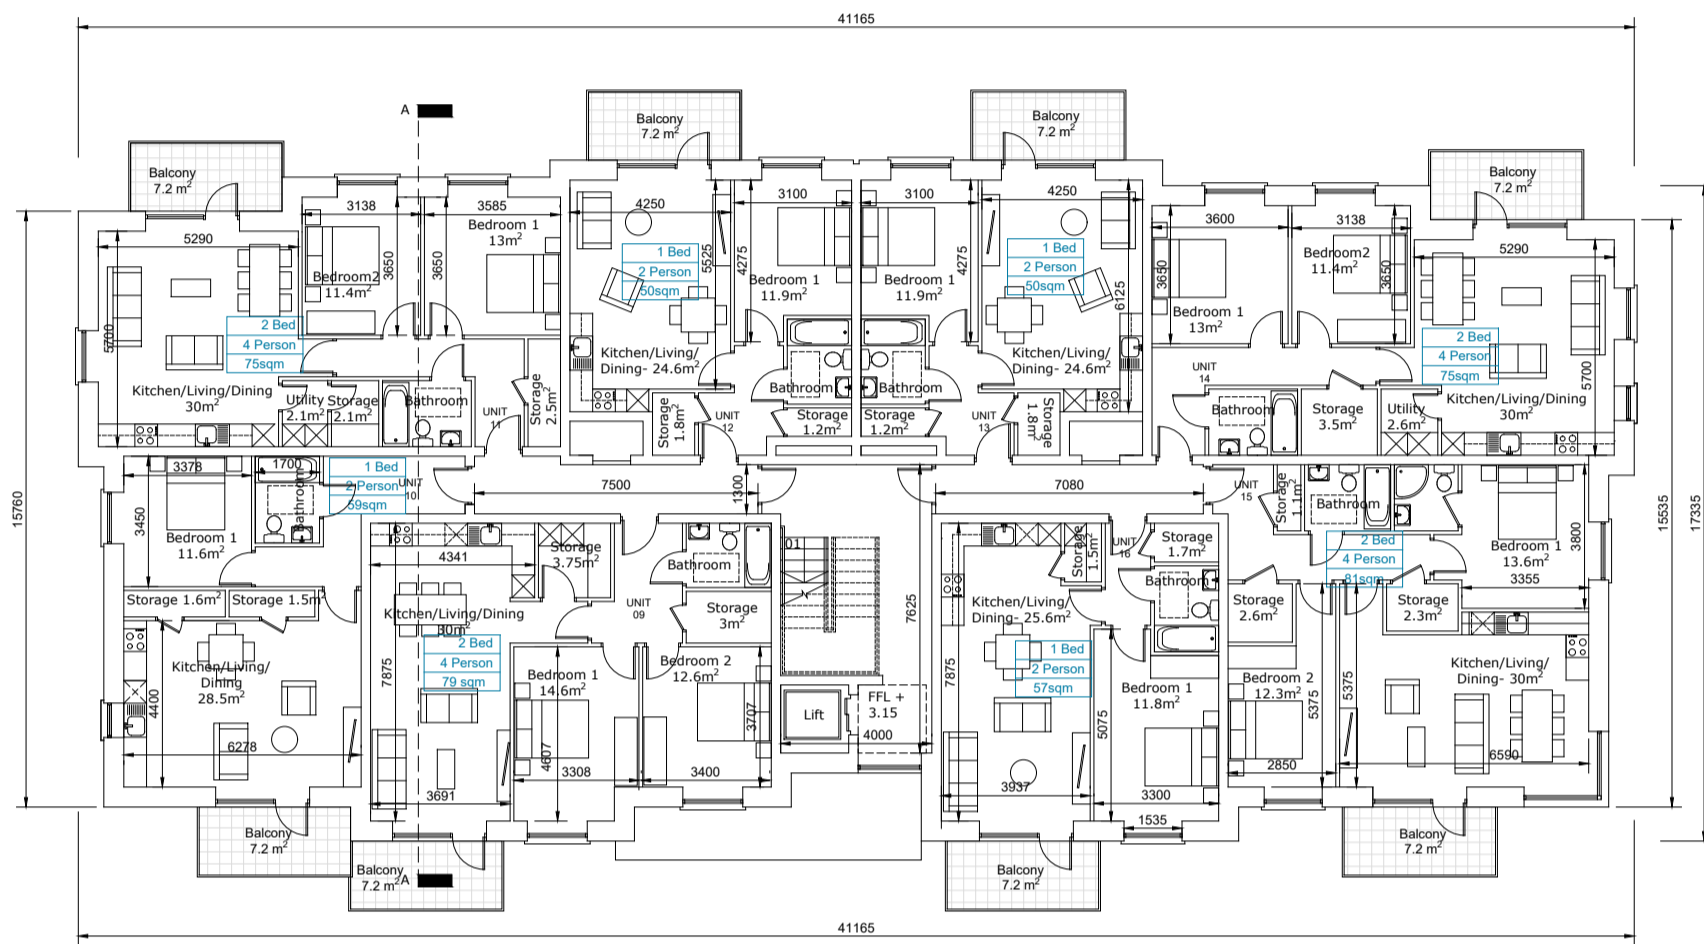

FIRST FLOOR PLAN

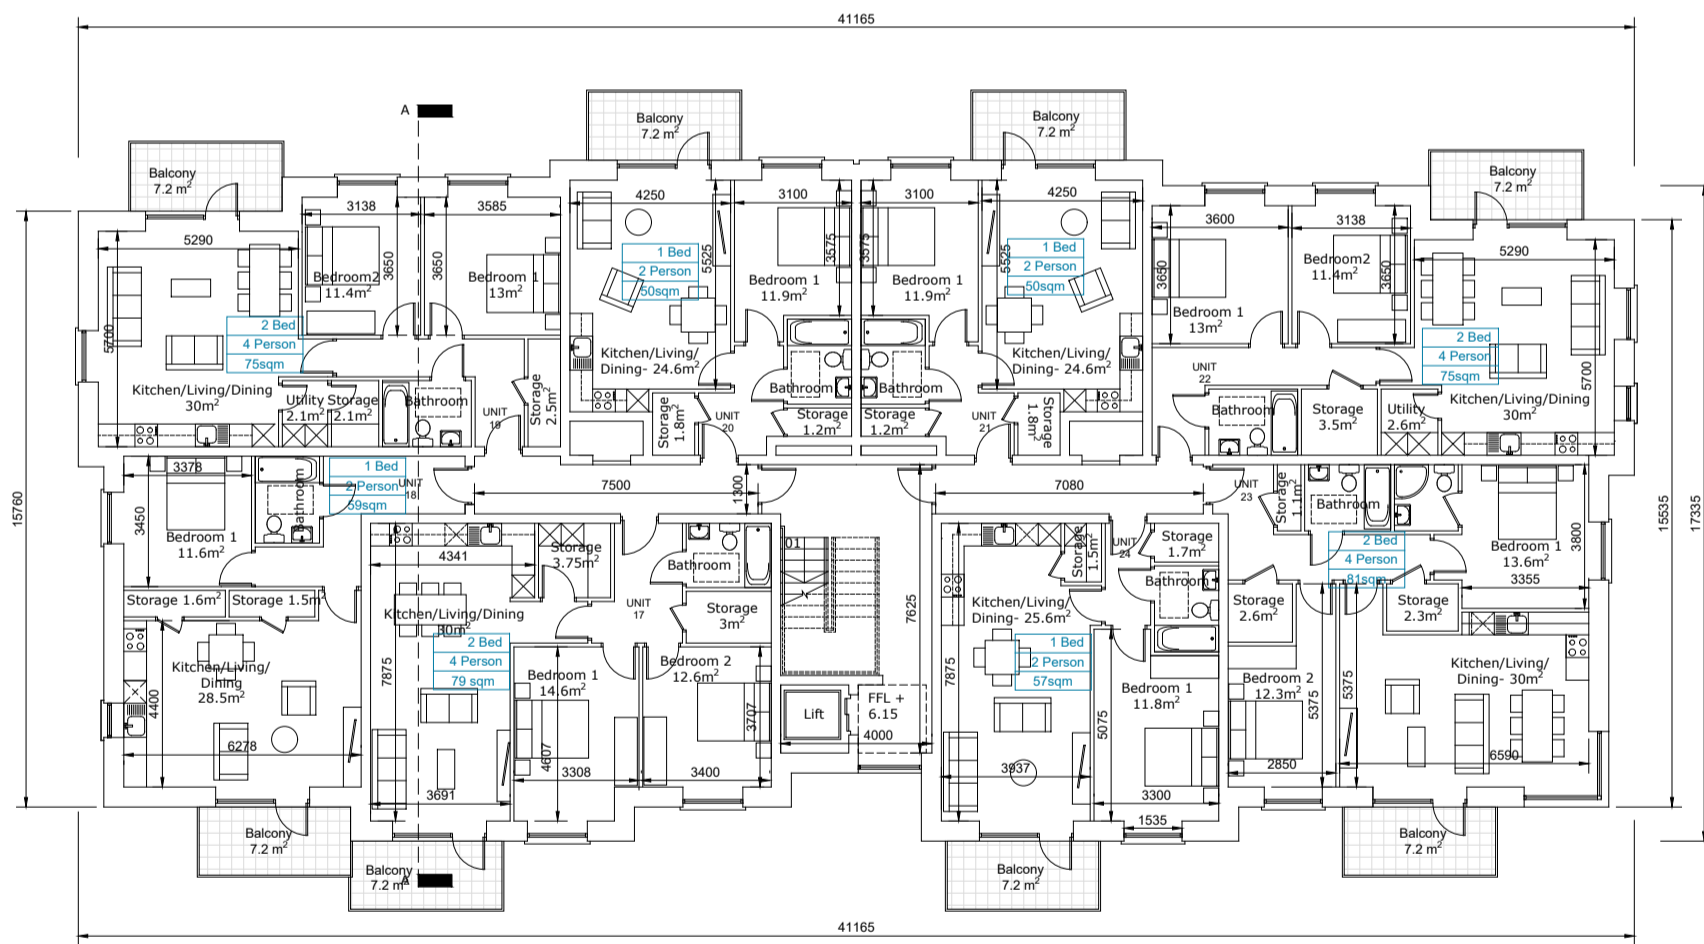

SECOND FLOOR PLAN

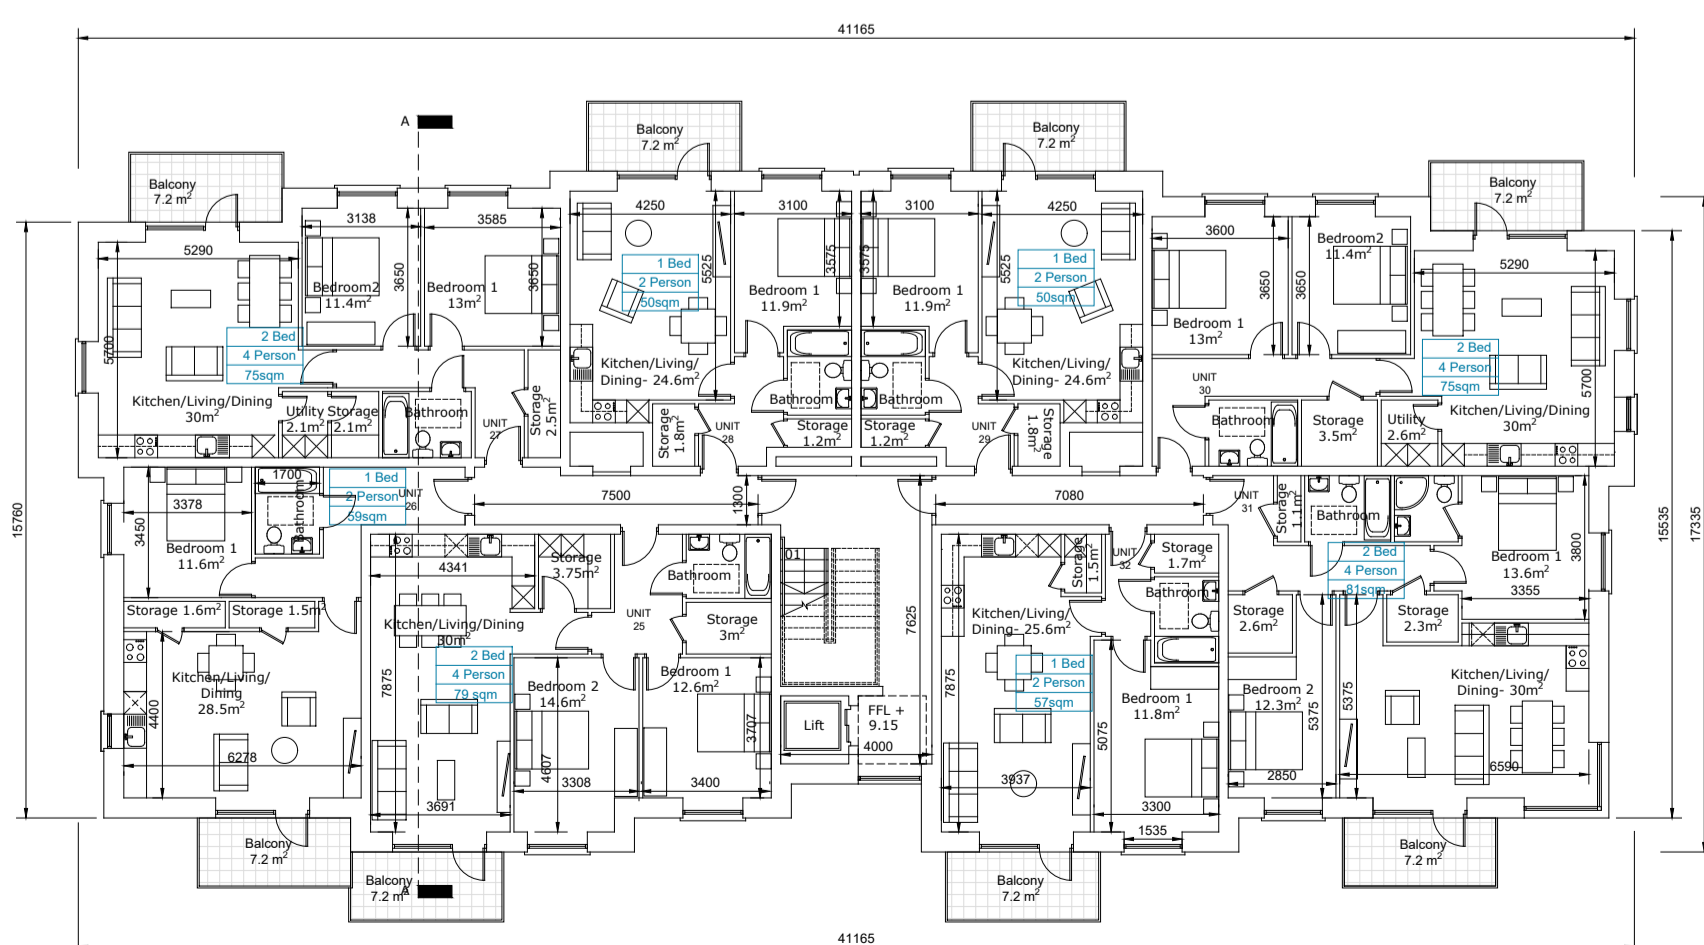


THIRD FLOOR PLAN



WEST ELEVATION (FRONT)




SOUTH ELEVATION

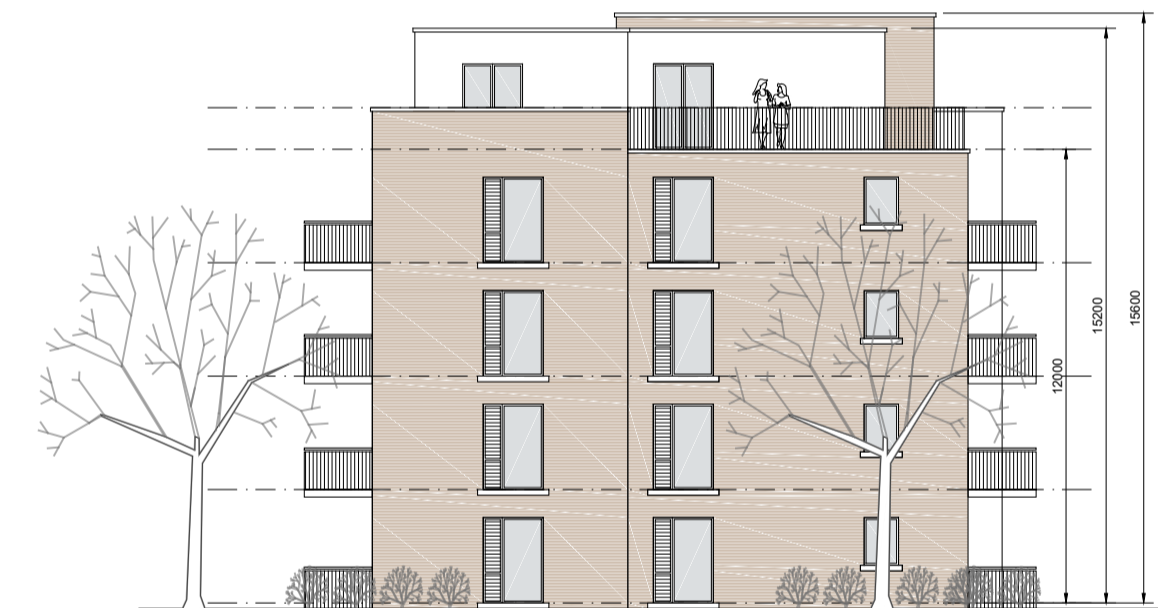

NORTH ELEVATION



EAST ELEVATION (REAR)

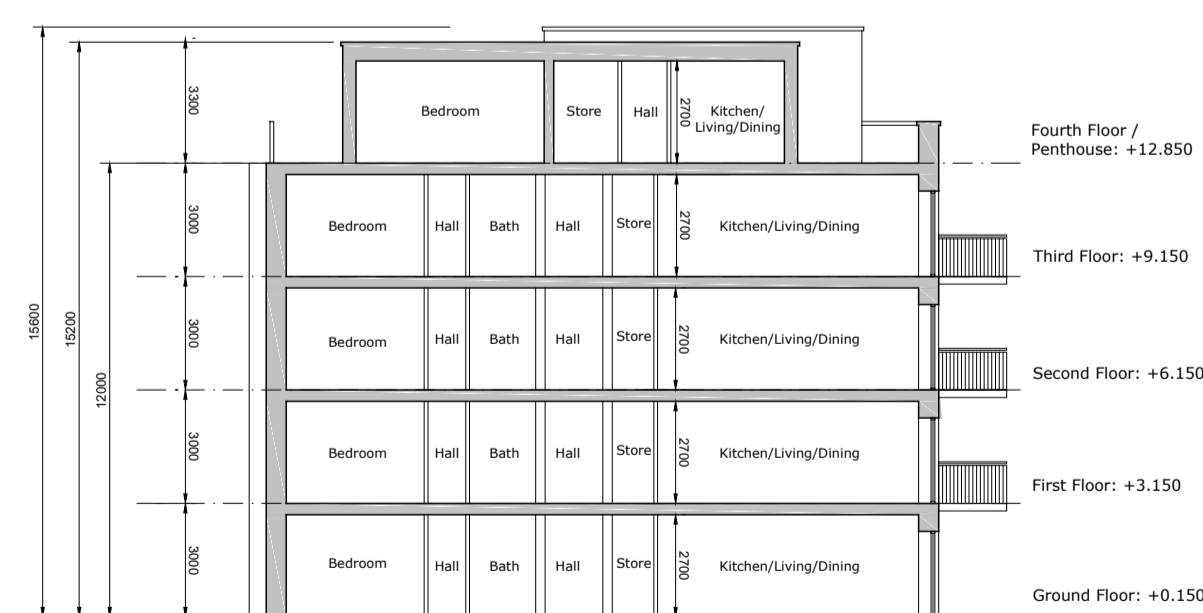


SECTION A-A

- © This drawing is copyright.
 1 Do not scale this drawing.
 2 Errors and omissions to be immediately notified to Architect.
 3 All dimensions to be checked on site.
 4 To be read with relevant Engineers drawings.

Notes:

1. All dimensions in millimetres

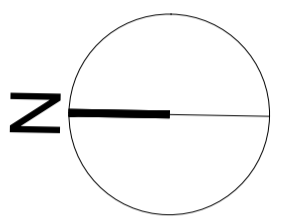

Note on Finishes:

Selected brick, zinc cladding and painted render where indicated on drawings.

Aluminium or uPVC windows/doors.

PVC fascias and soffits.

Selected flat roofs where indicated.

Balconies and supporting structure to be low-maintenance powder coated steel.

revisions date ins

description

Apartment Block S2
 Plans, Section
 & Elevations

job scale

Newtownmoyaghy SHD 1:200@A1

date

OCT '19

drawn

AOL

checked

PMV

client

McGarrell Reilly Homes

issue

Planning

CONROY CROWE KELLY
 ARCHITECTS

65 MERRION SQUARE
 DUBLIN 2

PHONE 6613990/1 FAX 6765715
 e-mail info@cck.ie

drawing no.
 1829 P APT-S2-100

ECVN