



GROUND FLOOR PLAN

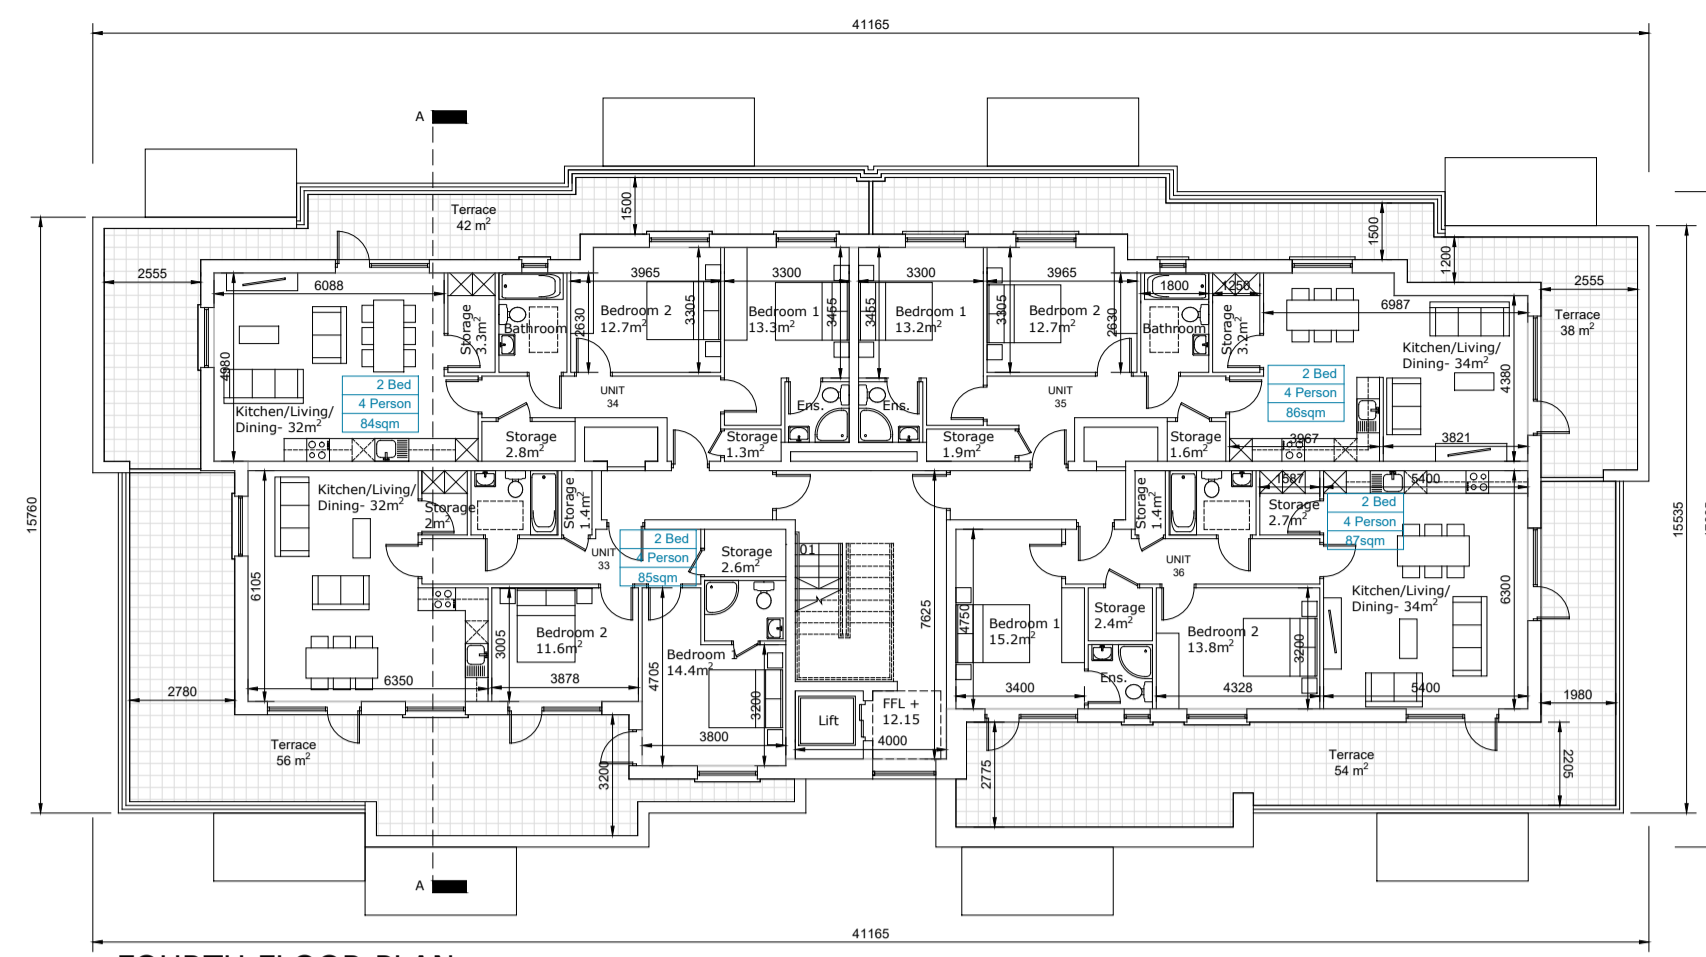


FOURTH FLOOR PLAN


03 x 1 BED APARTMENT
PART V UNITS HIGHLIGHTED IN BLUE

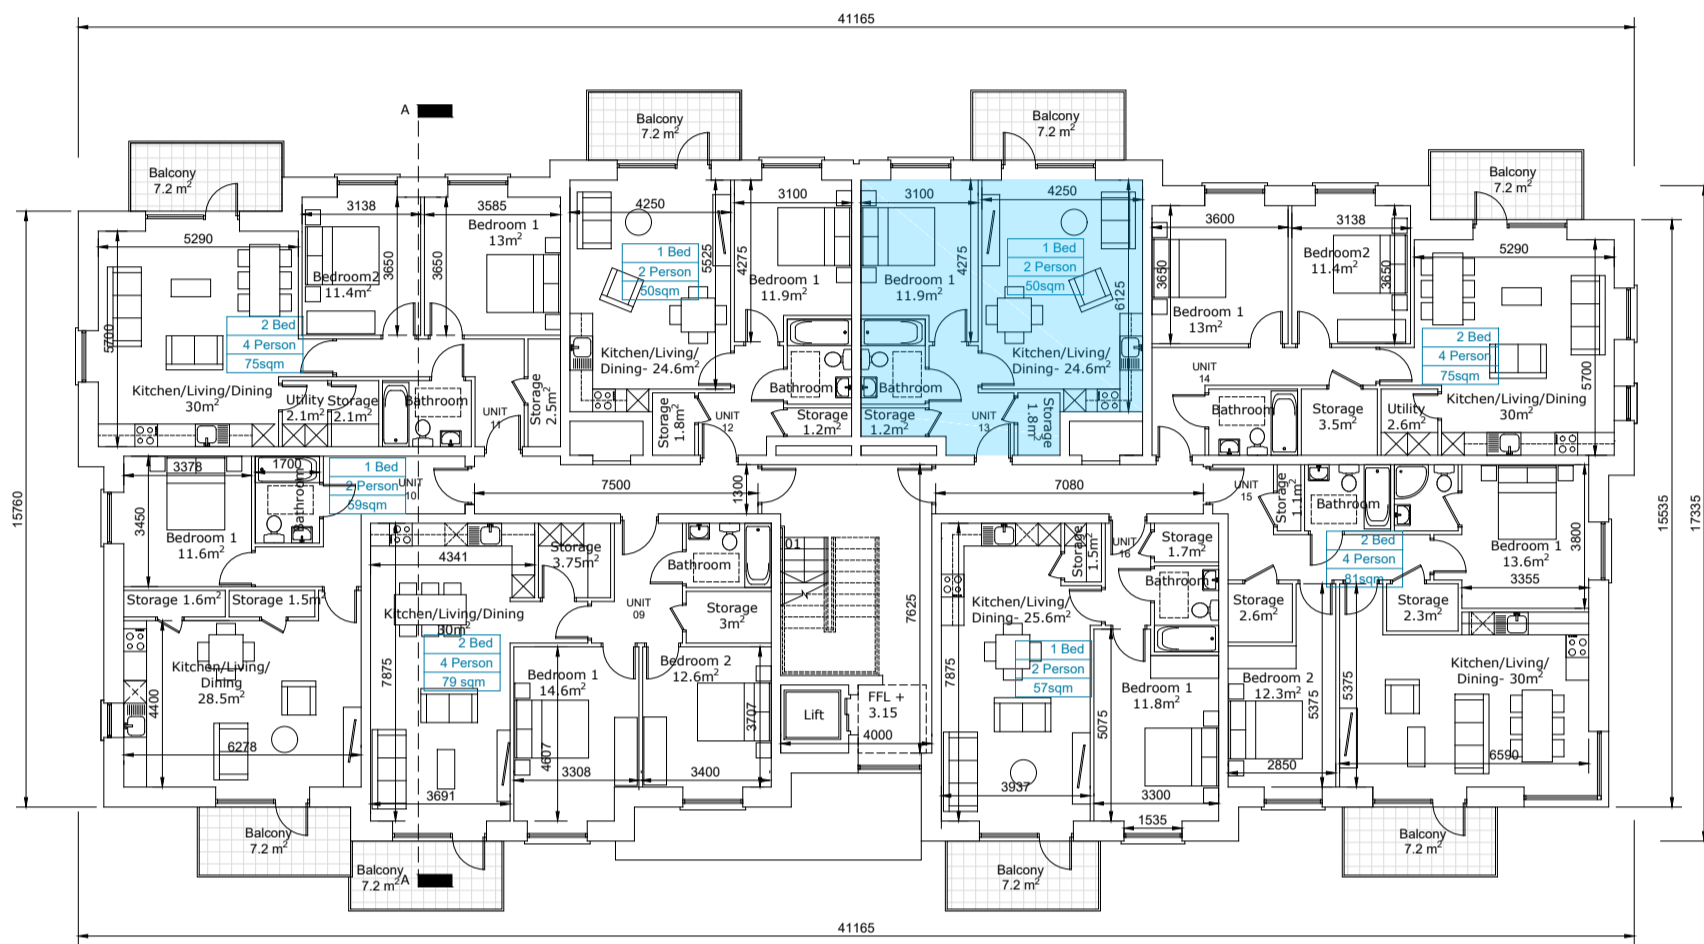

FIRST FLOOR PLAN

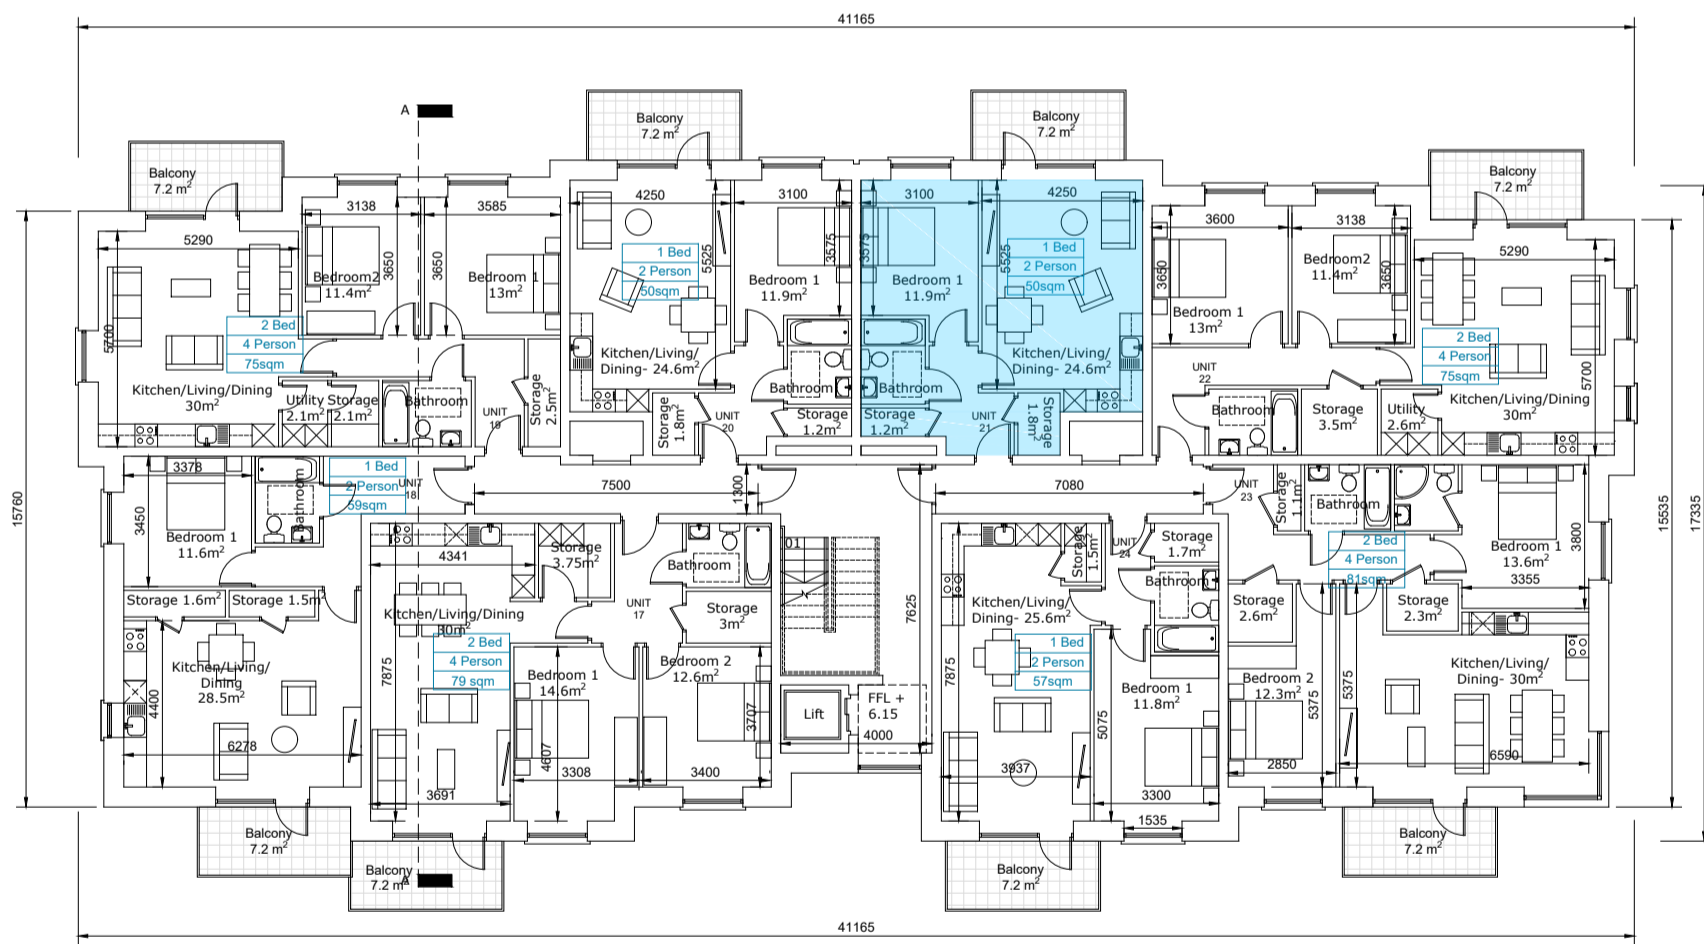

SECOND FLOOR PLAN

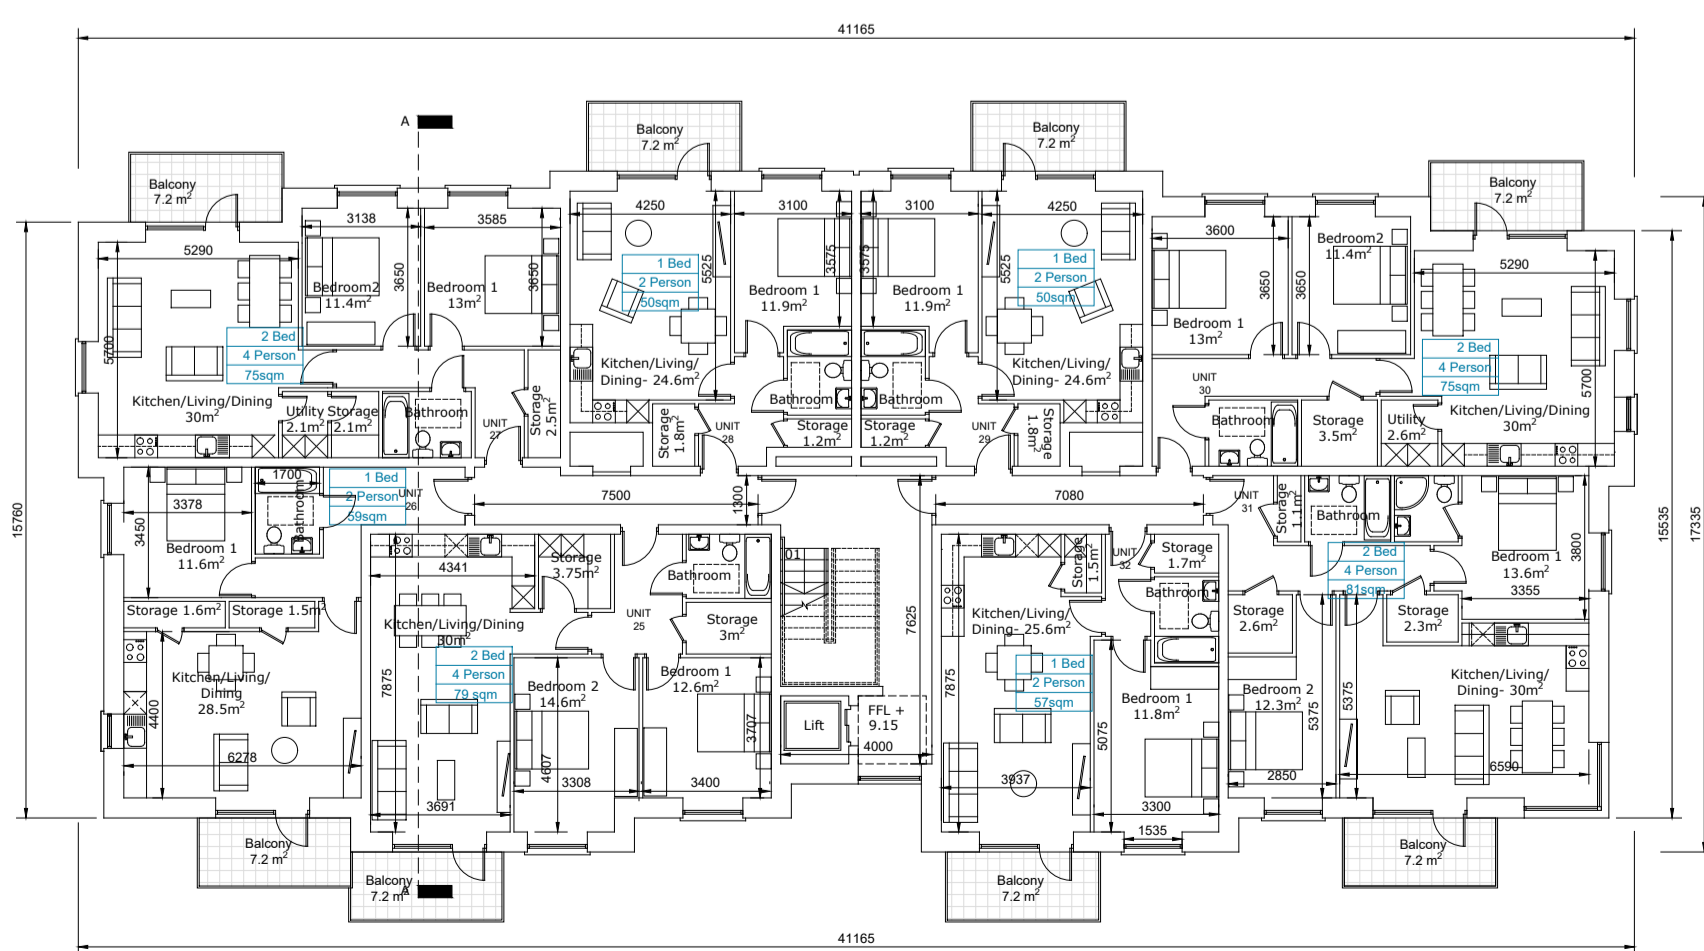


THIRD FLOOR PLAN



WEST ELEVATION (FRONT)



SOUTH ELEVATION

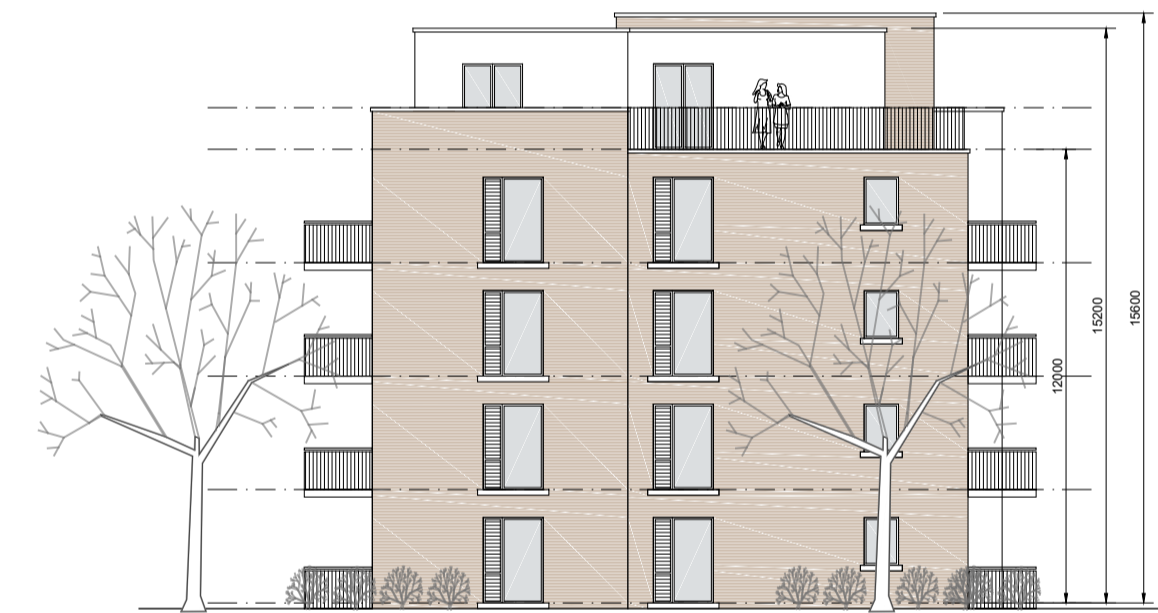

NORTH ELEVATION



EAST ELEVATION (REAR)




SECTION A-A

- This drawing is copyright.
- Do not scale this drawing.
 - Errors and omissions to be immediately notified to Architect.
 - All dimensions to be checked on site.
 - To be read with relevant Engineers drawings.

Notes:

- All dimensions in millimetres

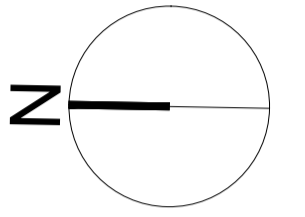

Note on Finishes:

Selected brick, zinc cladding and painted render where indicated on drawings.

Aluminium or PVC windows/doors.

PVC fascias and soffits.

Selected flat roofs where indicated.

Balconies and supporting structure to be low-maintenance powder coated steel.

revisions description date ins

| | |
|---|---|
| description | drawing no. |
| Apartment Block S2 Part V Allocation | 1829 P5 APT-S2-100 |
| | client ref. 1181829 - Koolhaas - HOK - SHD - Apartments |
| | ECOM |

job scale

| | |
|--------------------|--------------|
| Newtownmoyaghy SHD | 1:200@A1 |
| | date OCT '19 |
| | drawn AOL |
| | checked PMV |

client

McGarrell Reilly Homes

issue

Planning

CONROY CROWE KELLY ARCHITECTS

65 MERRION SQUARE DUBLIN 2

PHONE 6613990/1 FAX 6765715 e-mail info@ceek.ie