




Ground Floor Plan  
SCALE 1:200 @ A3

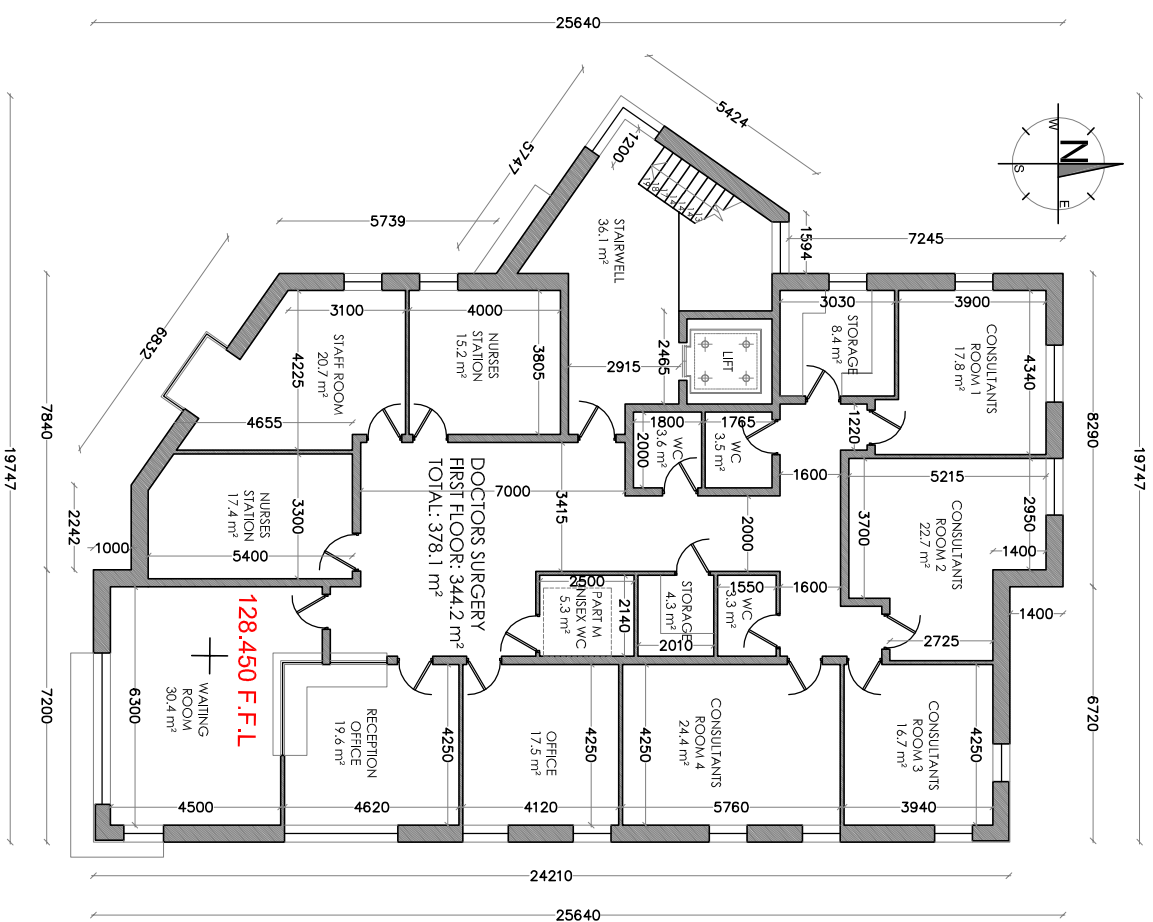

First Floor Plan  
SCALE 1:200 @ A3

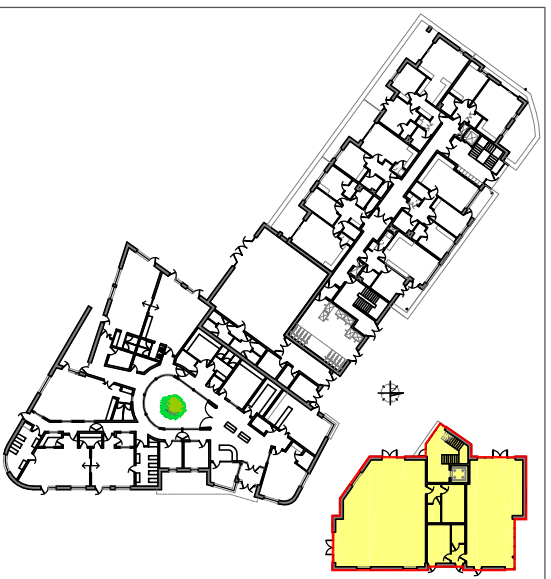

Ground Floor Key Plan  
SCALE 1:1000 @ A3

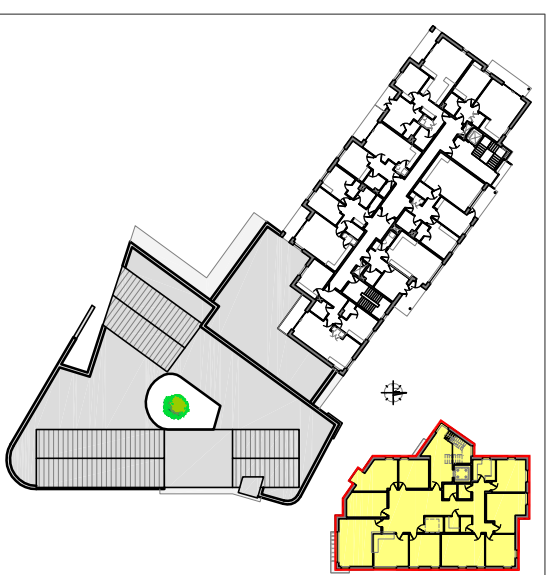

First Floor Key Plan  
SCALE 1:1000 @ A3

Revision	Description	Date

Status: **PLANNING**

Project: MULTI UNIT RESIDENTIAL DEVELOPMENT  
 Client: LONGVIEW ESTATES LIMITED  
 Address: LAHARDANE, BALLYOLANE, CO. CK  
 Date: 08.11.19  
 Scale: AS SHOWN  
 Drawn By: PC  
 Checked By: MC  
 Approved By: PH



Drawing Number: **17-002-P-205**  
 Drawing Title: **NEIGHBOURHOOD 2 CENTRE - RETAIL UNITS & DOCTORS SURGERY PLANS**



THIS DRAWING IS THE EXCLUSIVE PROPERTY OF HORGAN ARCHITECTS AND SHOULD NOT BE REPRODUCED OR COPIED WITHOUT THE WRITTEN CONSENT FROM THE OFFICE. IT IS A VIOLATION OF APPLICABLE LAWS, CONTRACTS TO CHECK AND SHALL REPORT ANY DISCREPANCIES OR OMISSIONS TO THE OFFICE PRIOR TO START OF WORK & DURING THE CONSTRUCTION FROM THIS DRAWING.