




01 - Proposed Context Site Elevation - Greenhills Road  
1:500



02 - Proposed Context Site Elevation - Airtown Road  
1:500



03 - Proposed Context Site Section  
1:500

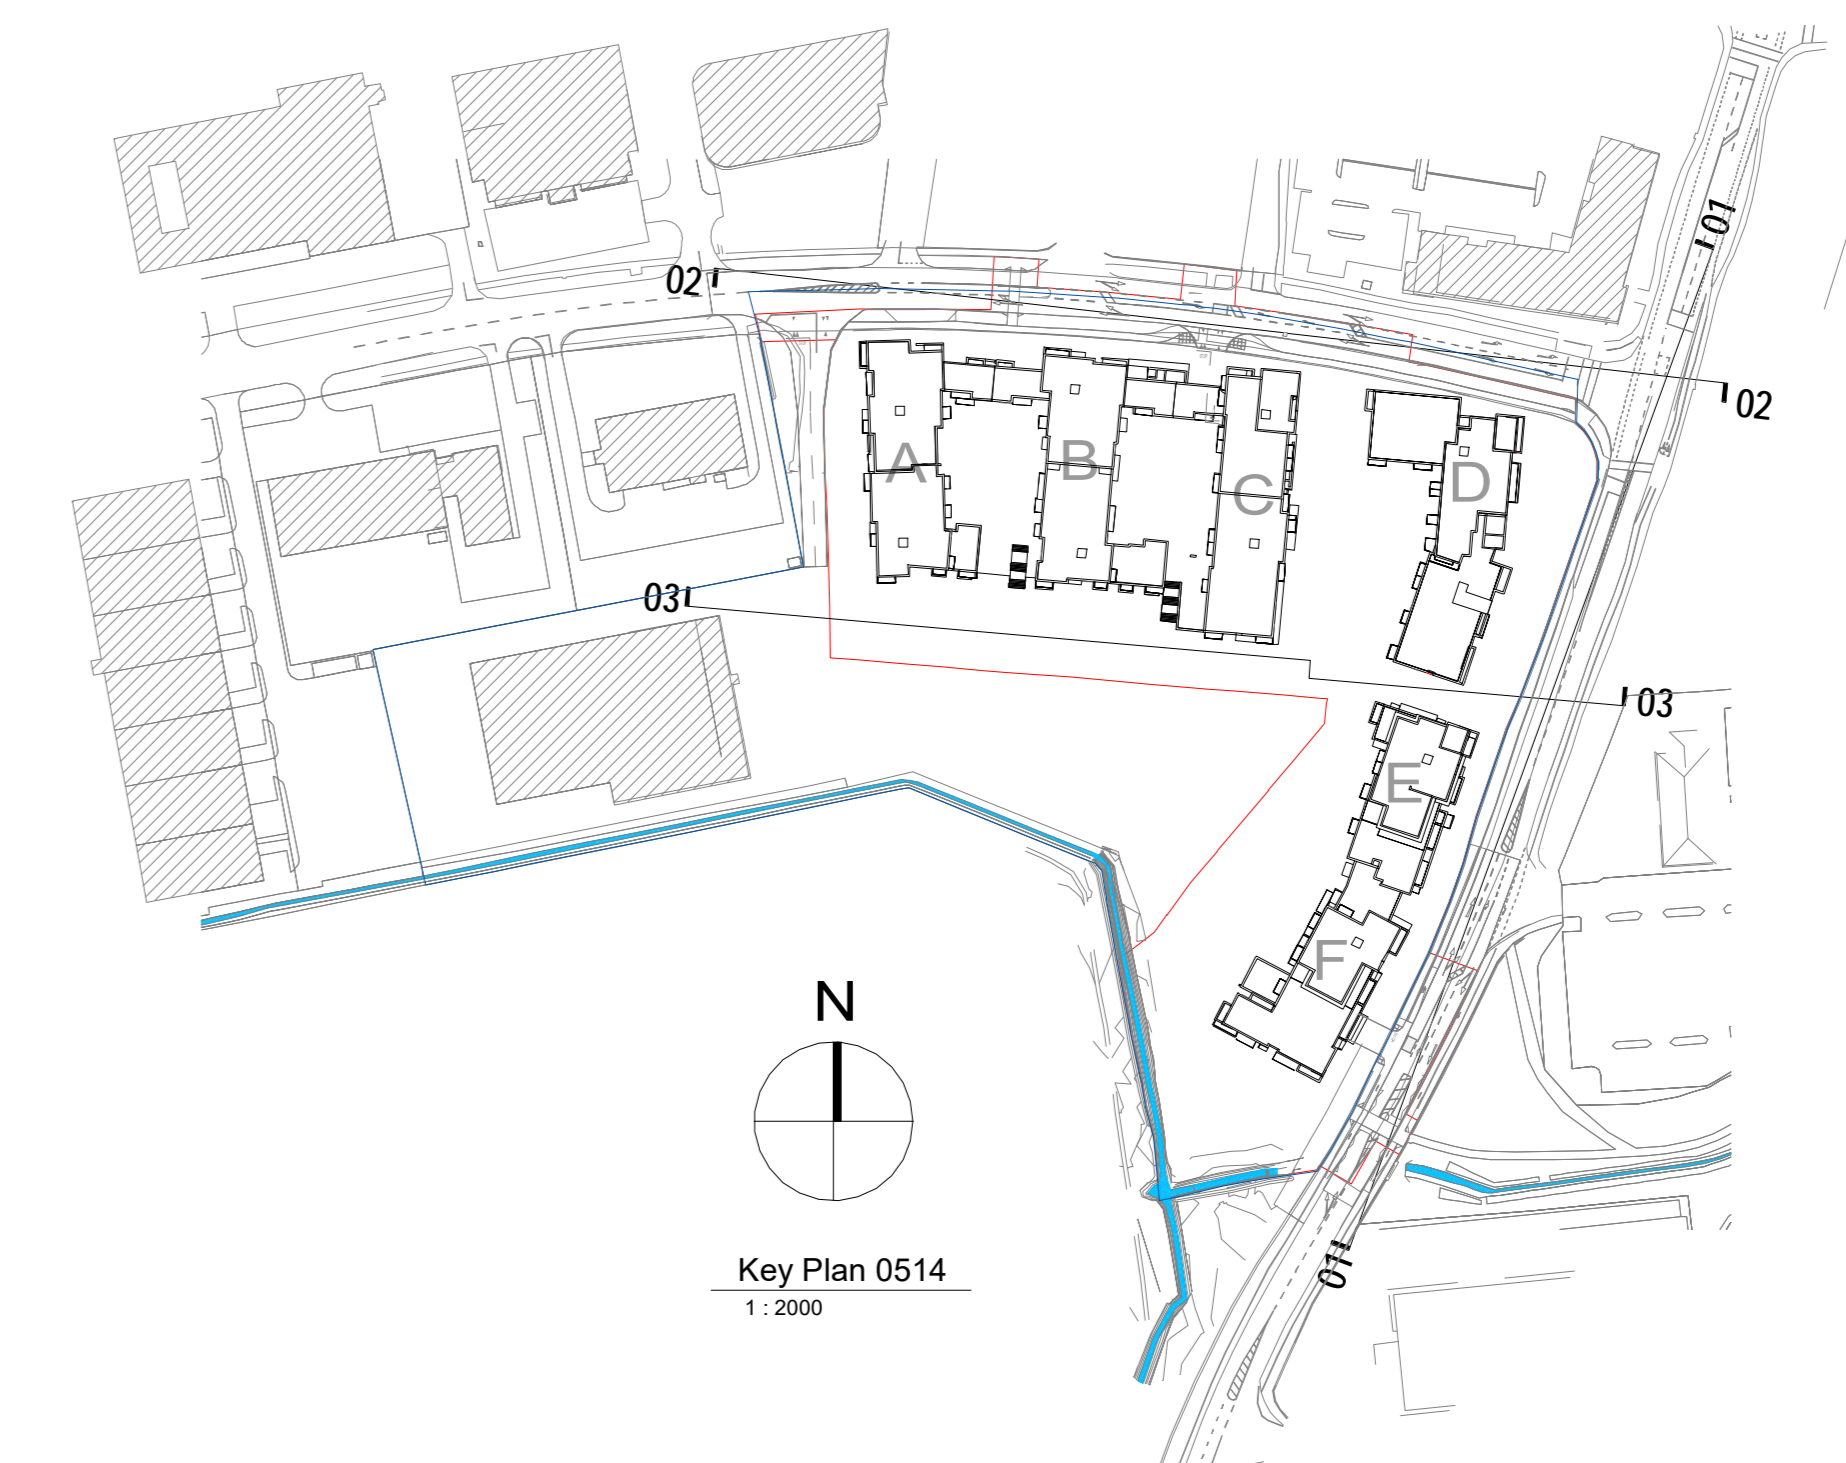

Key Plan 0514  
1:2000

GENERAL NOTES:

ALL DIMENSIONS ARE TO BE CONFIRMED ON SITE  
DIMENSIONS ARE NOT TO BE SCALED FROM THIS DRAWING  
THIS DRAWING IS TO BE READ IN CONJUNCTION WITH CONSULTANTS DRAWINGS

ALL WORK TO BE CARRIED OUT IN ACCORDANCE WITH CURRENT BUILDING REGULATIONS

rev	date	by	Description
A	11.02.2020	CB	For Planning

--- SITE BOUNDARY

\* PLEASE SEE SITE PLANS FOR ORTHOGONAL DIMENSIONS TO ADJOINING EXISTING BUILDINGS

NOTE:

ALL HORIZONTAL DIMENSIONS TO BE READ IN CONJUNCTION WITH GA PLANS

FOR PLANNING			
PROJECT TITLE:	Residential Development at the Former Gallaher site, Airtown Road, Tallaght, Dublin 24 for Greenleaf Homes Limited		
DRAWING TITLE:	Proposed Context Site Section & Elevations		
PROJECT NO:	1904	DATE:	27.01.2020
SCALE:	As indicated @ A0	DRAWN BY:	CB/PS
MODEL NAME:	1904-FA-22-00-MS-A-Site	CHECKED BY:	CB
DRAWING NO:	1904 - SITE - 0514	REVISION:	A
		<small>ROSEMOUNT HILL, ROSEMOUNT ESTATE DUBLIN 15, DUBLIN, IRELAND, D14 1P9H tel: +353 1 2942022 web: www.ferreira.com email: info@ferreira.com</small>	