

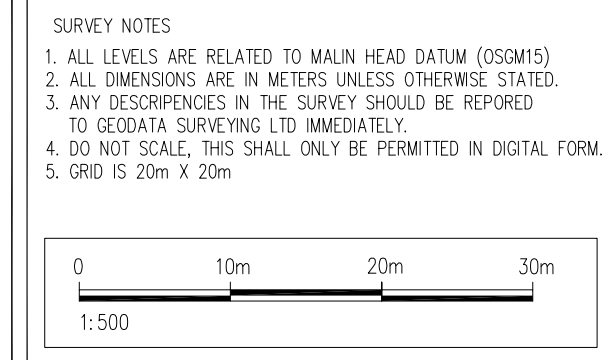


First Floor Plan – Block 1
Scale 1:200

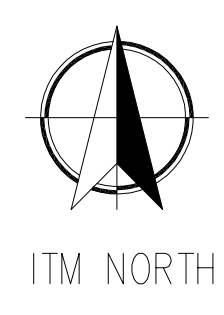

SYMBOLS

+100 SPT LEVEL	GULLY	WATER VALVE	ARMSTRONG JUNCTION	GATE	OVERHEAD ESB LINE	SEN SIGN	UB SOFFIT BEAM	+RIDGE RIDGE LEVEL	FULL SEWER	IDENTIFIED DM SIGNAL	TRAFFIC
CONTROL SURVEY STATION	WATER METER	FIRE HYDRANT	LAMP POST	SKWLOOR SURFACE WATER LEVEL	OVERHEAD TEL LINE	TREE ACTUAL SPREAD	88 CL SOFFIT CEILING	+EAVES SOFFIT LEVEL	STORM SEWER	ELECTRICAL CABLE	TRENCH
MINI L HANDLE COVER	SLUICE VALVE	TEL INSP CHAMBER	TELECOM POLE	+BL.000 BED LEVEL WATERCOURSE	TEL TELECOM POLE	TREE TAG NO.	HEAD TO FTL	FINISH FLOOR LEVEL	COMBINED SEWER	PUBLIC LIGHTING	COMBINED SEWER
UTILITY INSP CHAMBER	STOP COCK	MINI PILLAR	ESB POLE	+IL INVERT LEVEL	+TOP TOP TAG	BOLLARD	WB WINDOW BOARD TO FTL	+200 PEG REF NUMBER	ESB BOX	IDENTIFIED GPK	ESB BOX

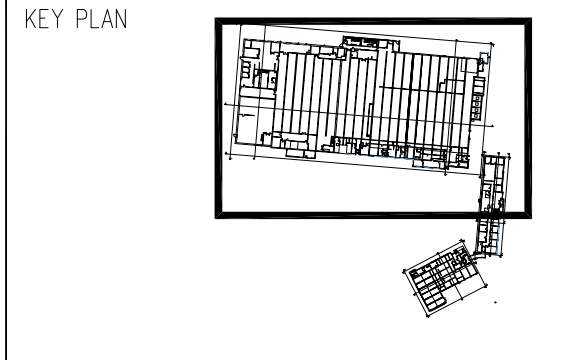

NO	DATE	DESCRIPTION	DRN BY	DD BY
01	15-08-19	REV SURVEY	IK	KOB
02	15-08-19	WBS	IK	KOB
03	15-08-19	TOPICAL SURVEY	IK	KOB

© Copyright 2019 GeoData Surveying Ltd



47 Oliver Plunkett Street Bandon, Co. Cork. P72 A443
Phone: (+353) (0)23 8852738 Fax: (+353) (0)23 8852799
Email: info@geodatasurveying.ie Website: www.geodatasurveying.ie

Client: Greenleaf Homes Limited
Project: "The development as described in the planning report"
Title: Block 1 – First Floor Plan

Scale: 1-200	Dwg. No: 18611-201
Date: 21-08-19	Sheet: A1