

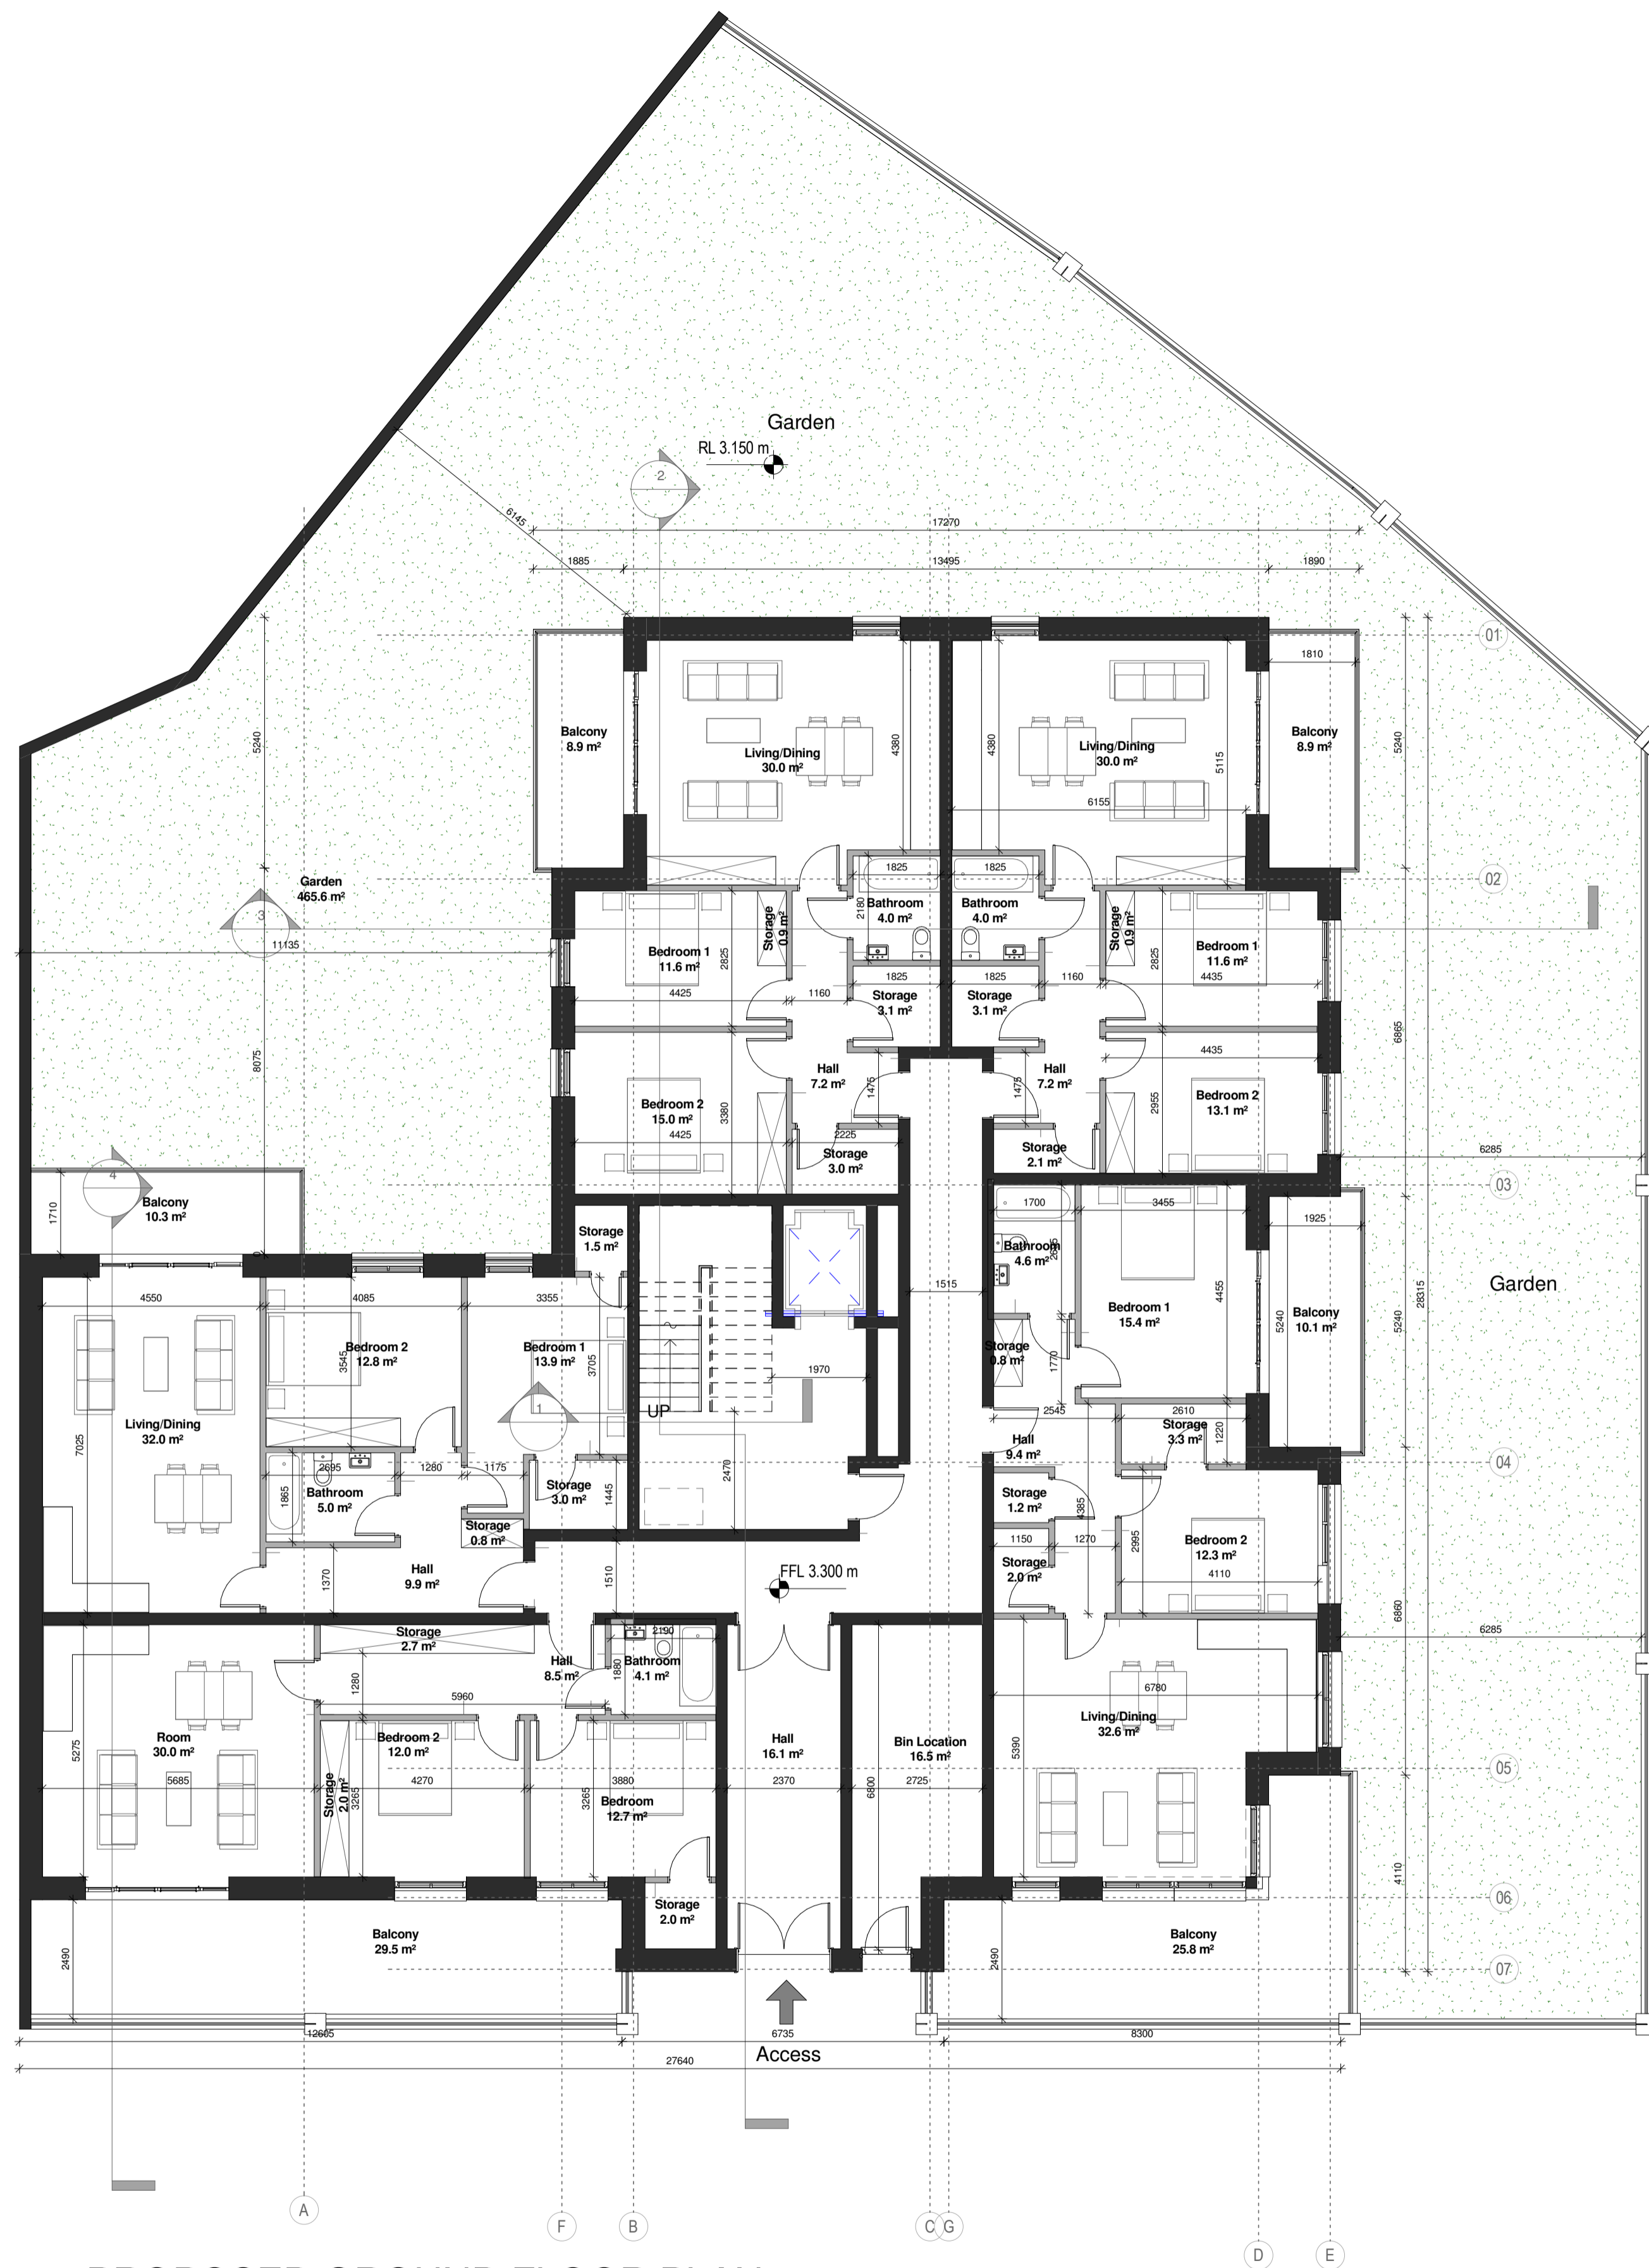
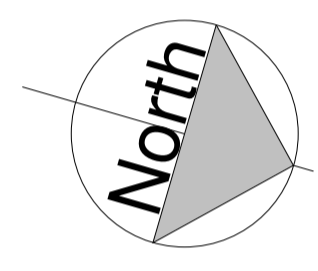
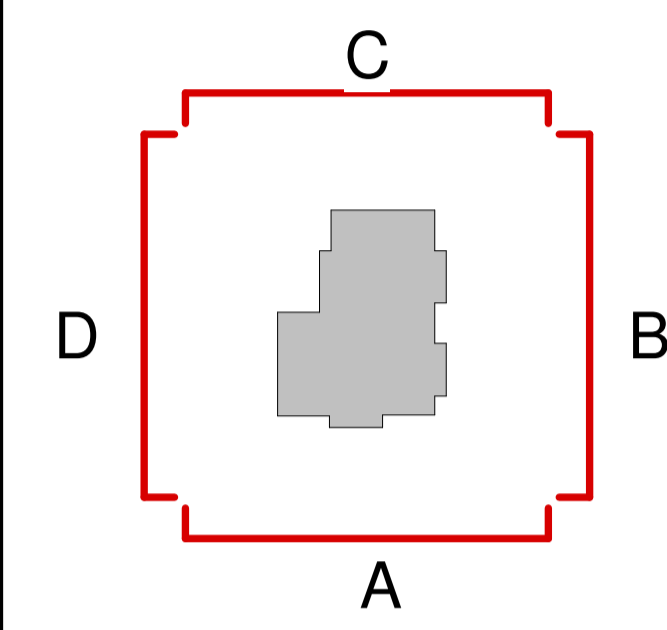


Notes:  
DO NOT SCALE FROM THIS DRAWING. USE FIGURED DIMENSIONS IN ALL CASES. VERIFY DIMENSIONS ON SITE AND REPORT ANY DISCREPANCIES TO THE ARCHITECTS IMMEDIATELY. THIS DRAWING TO BE READ IN CONJUNCTION WITH THE ARCHITECTS SPECIFICATION. © THIS DRAWING IS COPYRIGHT AND MAY ONLY BE REPRODUCED WITH THE ARCHITECTS PERMISSION.

Drawing Notes:

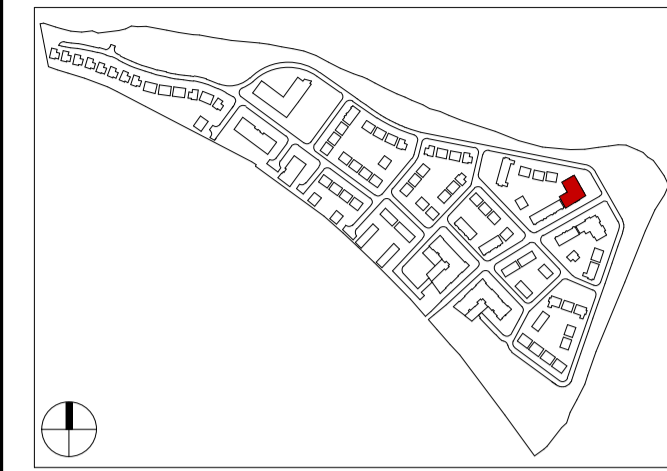

**2** PROPOSED GROUND FLOOR PLAN  
1 : 100 @A1

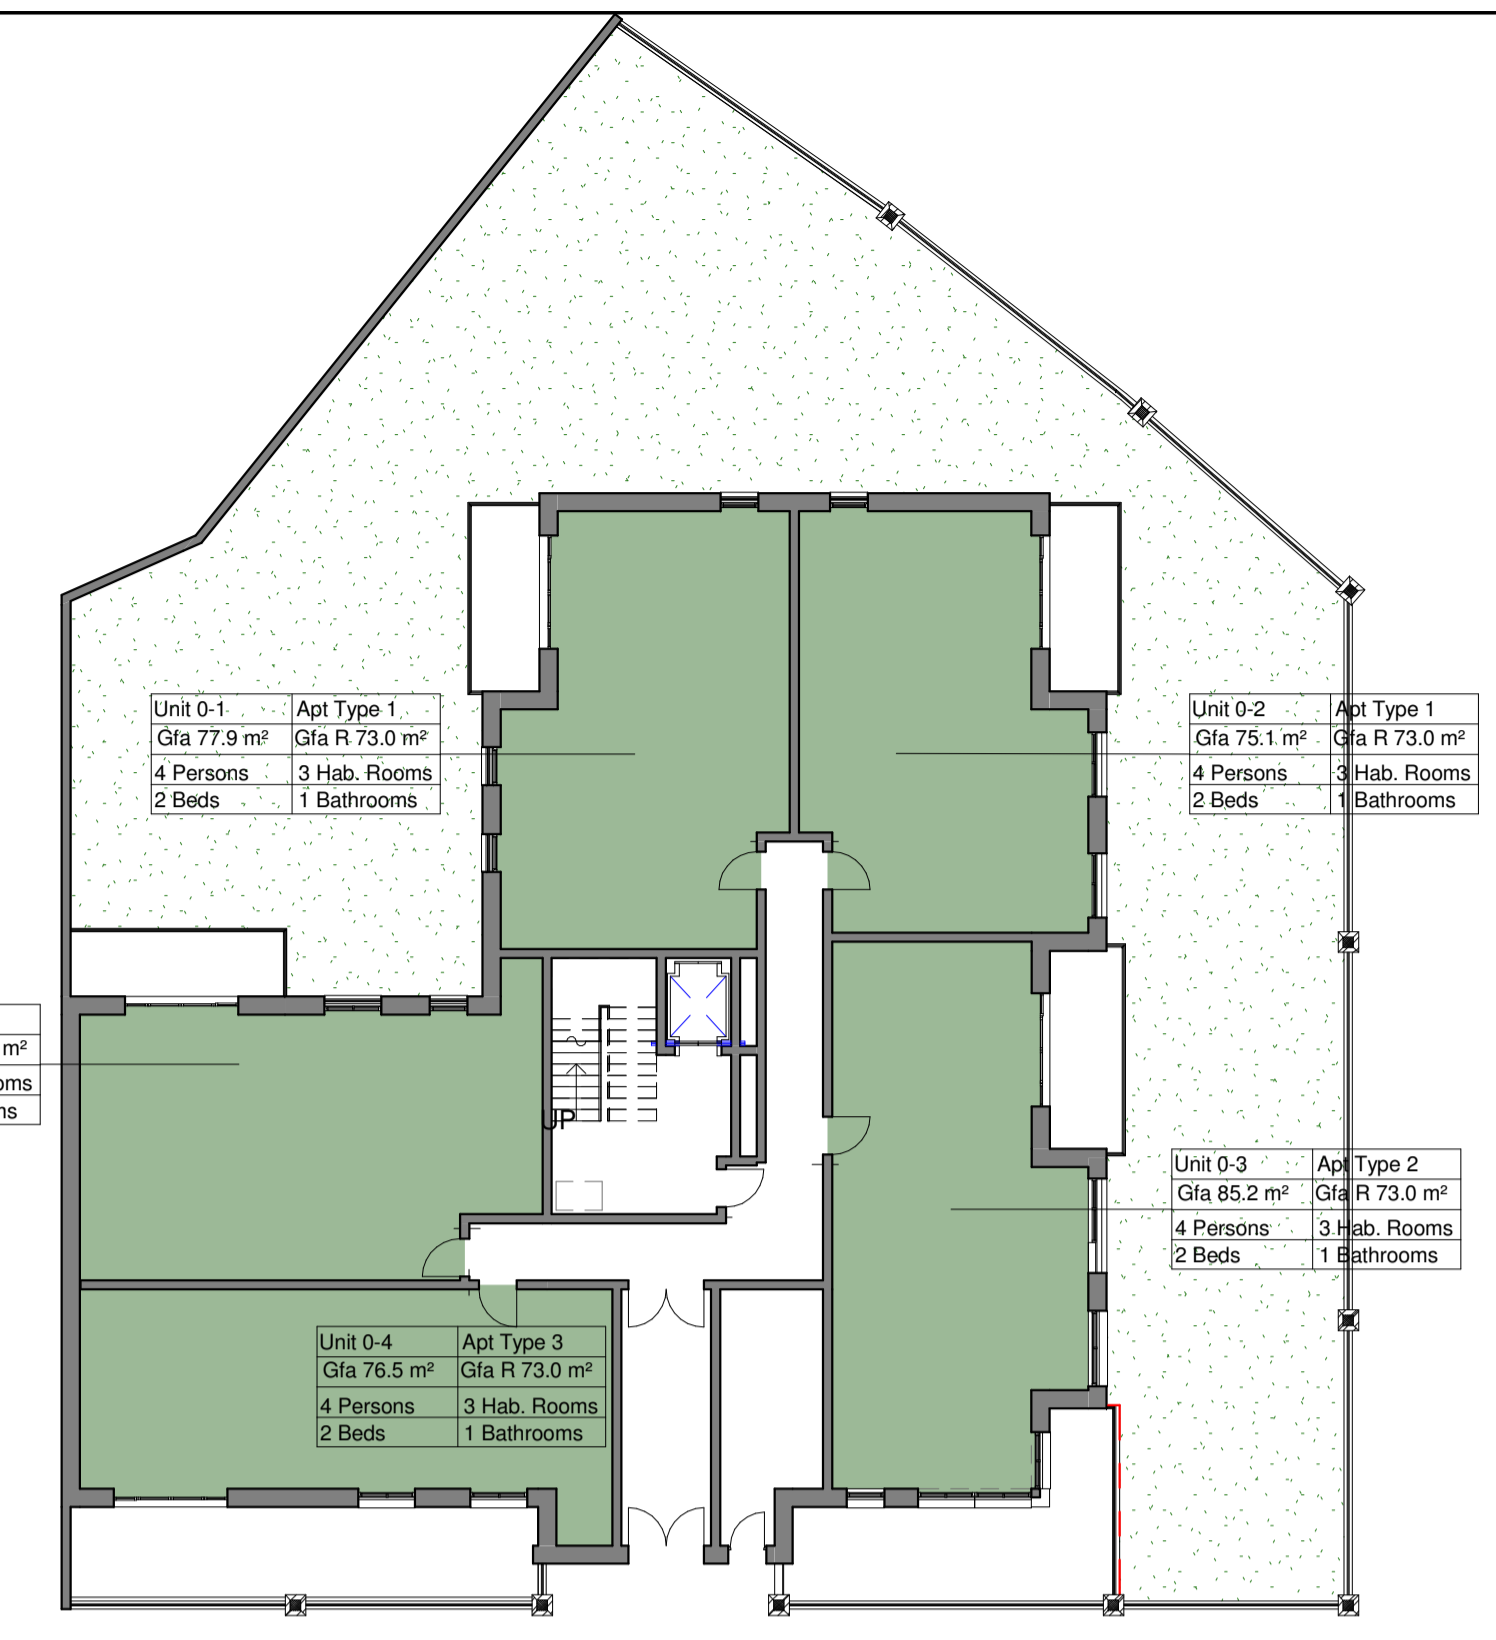

**1** L00 Apartments  
1 : 200 @A1

| L00 Apartment Type Schedule |                |       |                     |                     |                     |
|-----------------------------|----------------|-------|---------------------|---------------------|---------------------|
| Apartment Number            | Apartment Type | Level | Area                | Area Required.      | Surplus/Deficit     |
| 0-1                         | 1              | L00   | 77.9 m <sup>2</sup> | 73.0 m <sup>2</sup> | 4.9 m <sup>2</sup>  |
| 0-2                         | 1              | L00   | 75.1 m <sup>2</sup> | 73.0 m <sup>2</sup> | 2.1 m <sup>2</sup>  |
| 0-3                         | 2              | L00   | 85.2 m <sup>2</sup> | 73.0 m <sup>2</sup> | 12.2 m <sup>2</sup> |
| 0-4                         | 3              | L00   | 76.5 m <sup>2</sup> | 73.0 m <sup>2</sup> | 3.5 m <sup>2</sup>  |
| 0-5                         | 4              | L00   | 83.8 m <sup>2</sup> | 73.0 m <sup>2</sup> | 10.8 m <sup>2</sup> |

P03.01 | 08.03.18 | BLR | Issued to Planning Consultant for Review

| Rev | Date | DRN | Description |
|-----|------|-----|-------------|
|     |      |     |             |

Reddy Architecture + Urbanism  
41 Dean Street,  
Kilkenny  
R95 P291  
T: +353 (0)56 7762697  
W: www.reddyarchitecture.com  
E: info@reddyarchitecture.com

Client Details:  
William Neville & Sons

Project Details:  
Carcur Park  
Wexford

Drawing Title:  
Apartment Block 06 Ground Floor Plan

| Job No                   | Date       | Scale@A1     |
|--------------------------|------------|--------------|
| P15-209K                 | 03/01/18   | As indicated |
| Status                   | Drawn By   |              |
| S10- Issued for Planning | BLR        |              |
| Purpose                  | Checked By |              |
| 3.0 Planning             | MK         |              |

| Drawing Number                | Revision |
|-------------------------------|----------|
| P15-209K-RAU-04-00-DR-A-31001 | P03.01   |