
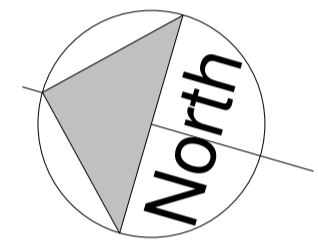
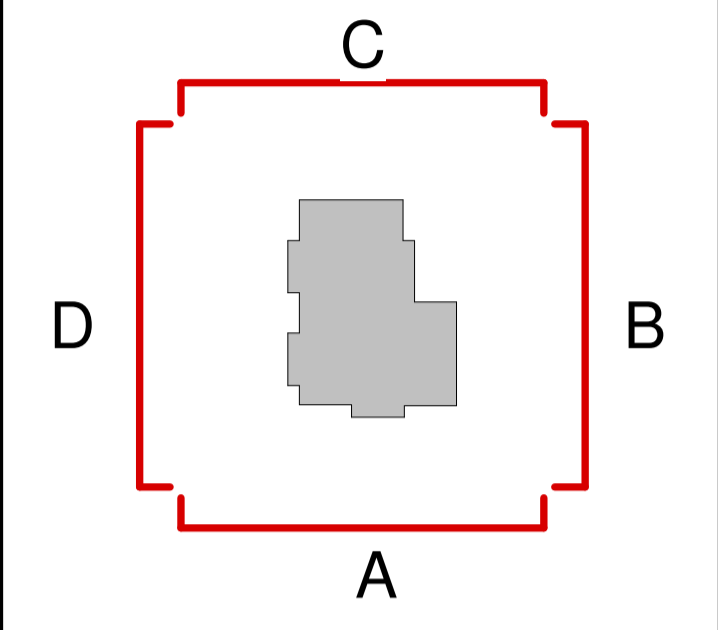


Notes:
DO NOT SCALE FROM THIS DRAWING. USE FIGURED DIMENSIONS IN ALL CASES. VERIFY DIMENSIONS ON SITE AND REPORT ANY DISCREPANCIES TO THE ARCHITECTS IMMEDIATELY. THIS DRAWING TO BE READ IN CONJUNCTION WITH THE ARCHITECTS SPECIFICATION. © THIS DRAWING IS COPYRIGHT AND MAY ONLY BE REPRODUCED WITH THE ARCHITECTS PERMISSION.

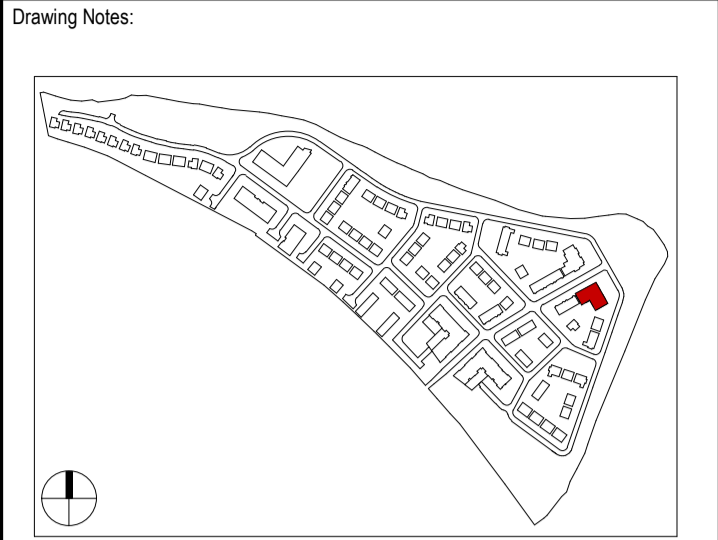

GROSS INTERNAL FLOOR AREA	
Level	Area
L00	1437.3 m ²
L01	1061.8 m ²
L02	1062.4 m ²
L03	1061.9 m ²
Grand total: 4	4623.3 m ²

P03.01 | 08.03.18 | BLR | Issued to Planning Consultant for Review

Rev	Date	DRN	Description

Reddy Architecture + Urbanism
41 Dean Street,
Kilkeny
R95 P291
T: +353 (0)56 7762697
W: www.reddyarchitecture.com
E: info@reddyarchitecture.com


Client Details:
William Neville & Sons

Project Details:
Carcur Park
Wexford

Drawing Title:
Apartment Block 07 Roof Floor Plan

Job No P15-209K	Date 03/01/18	Scale@A1 As indicated
Status S10- Issued for Planning	Drawn By BLR	Checked By MK
Purpose 3.0 Planning		

Drawing Number P15-209K-RAU-06-04-DR-A-31001	Revision P03.01
---	--------------------

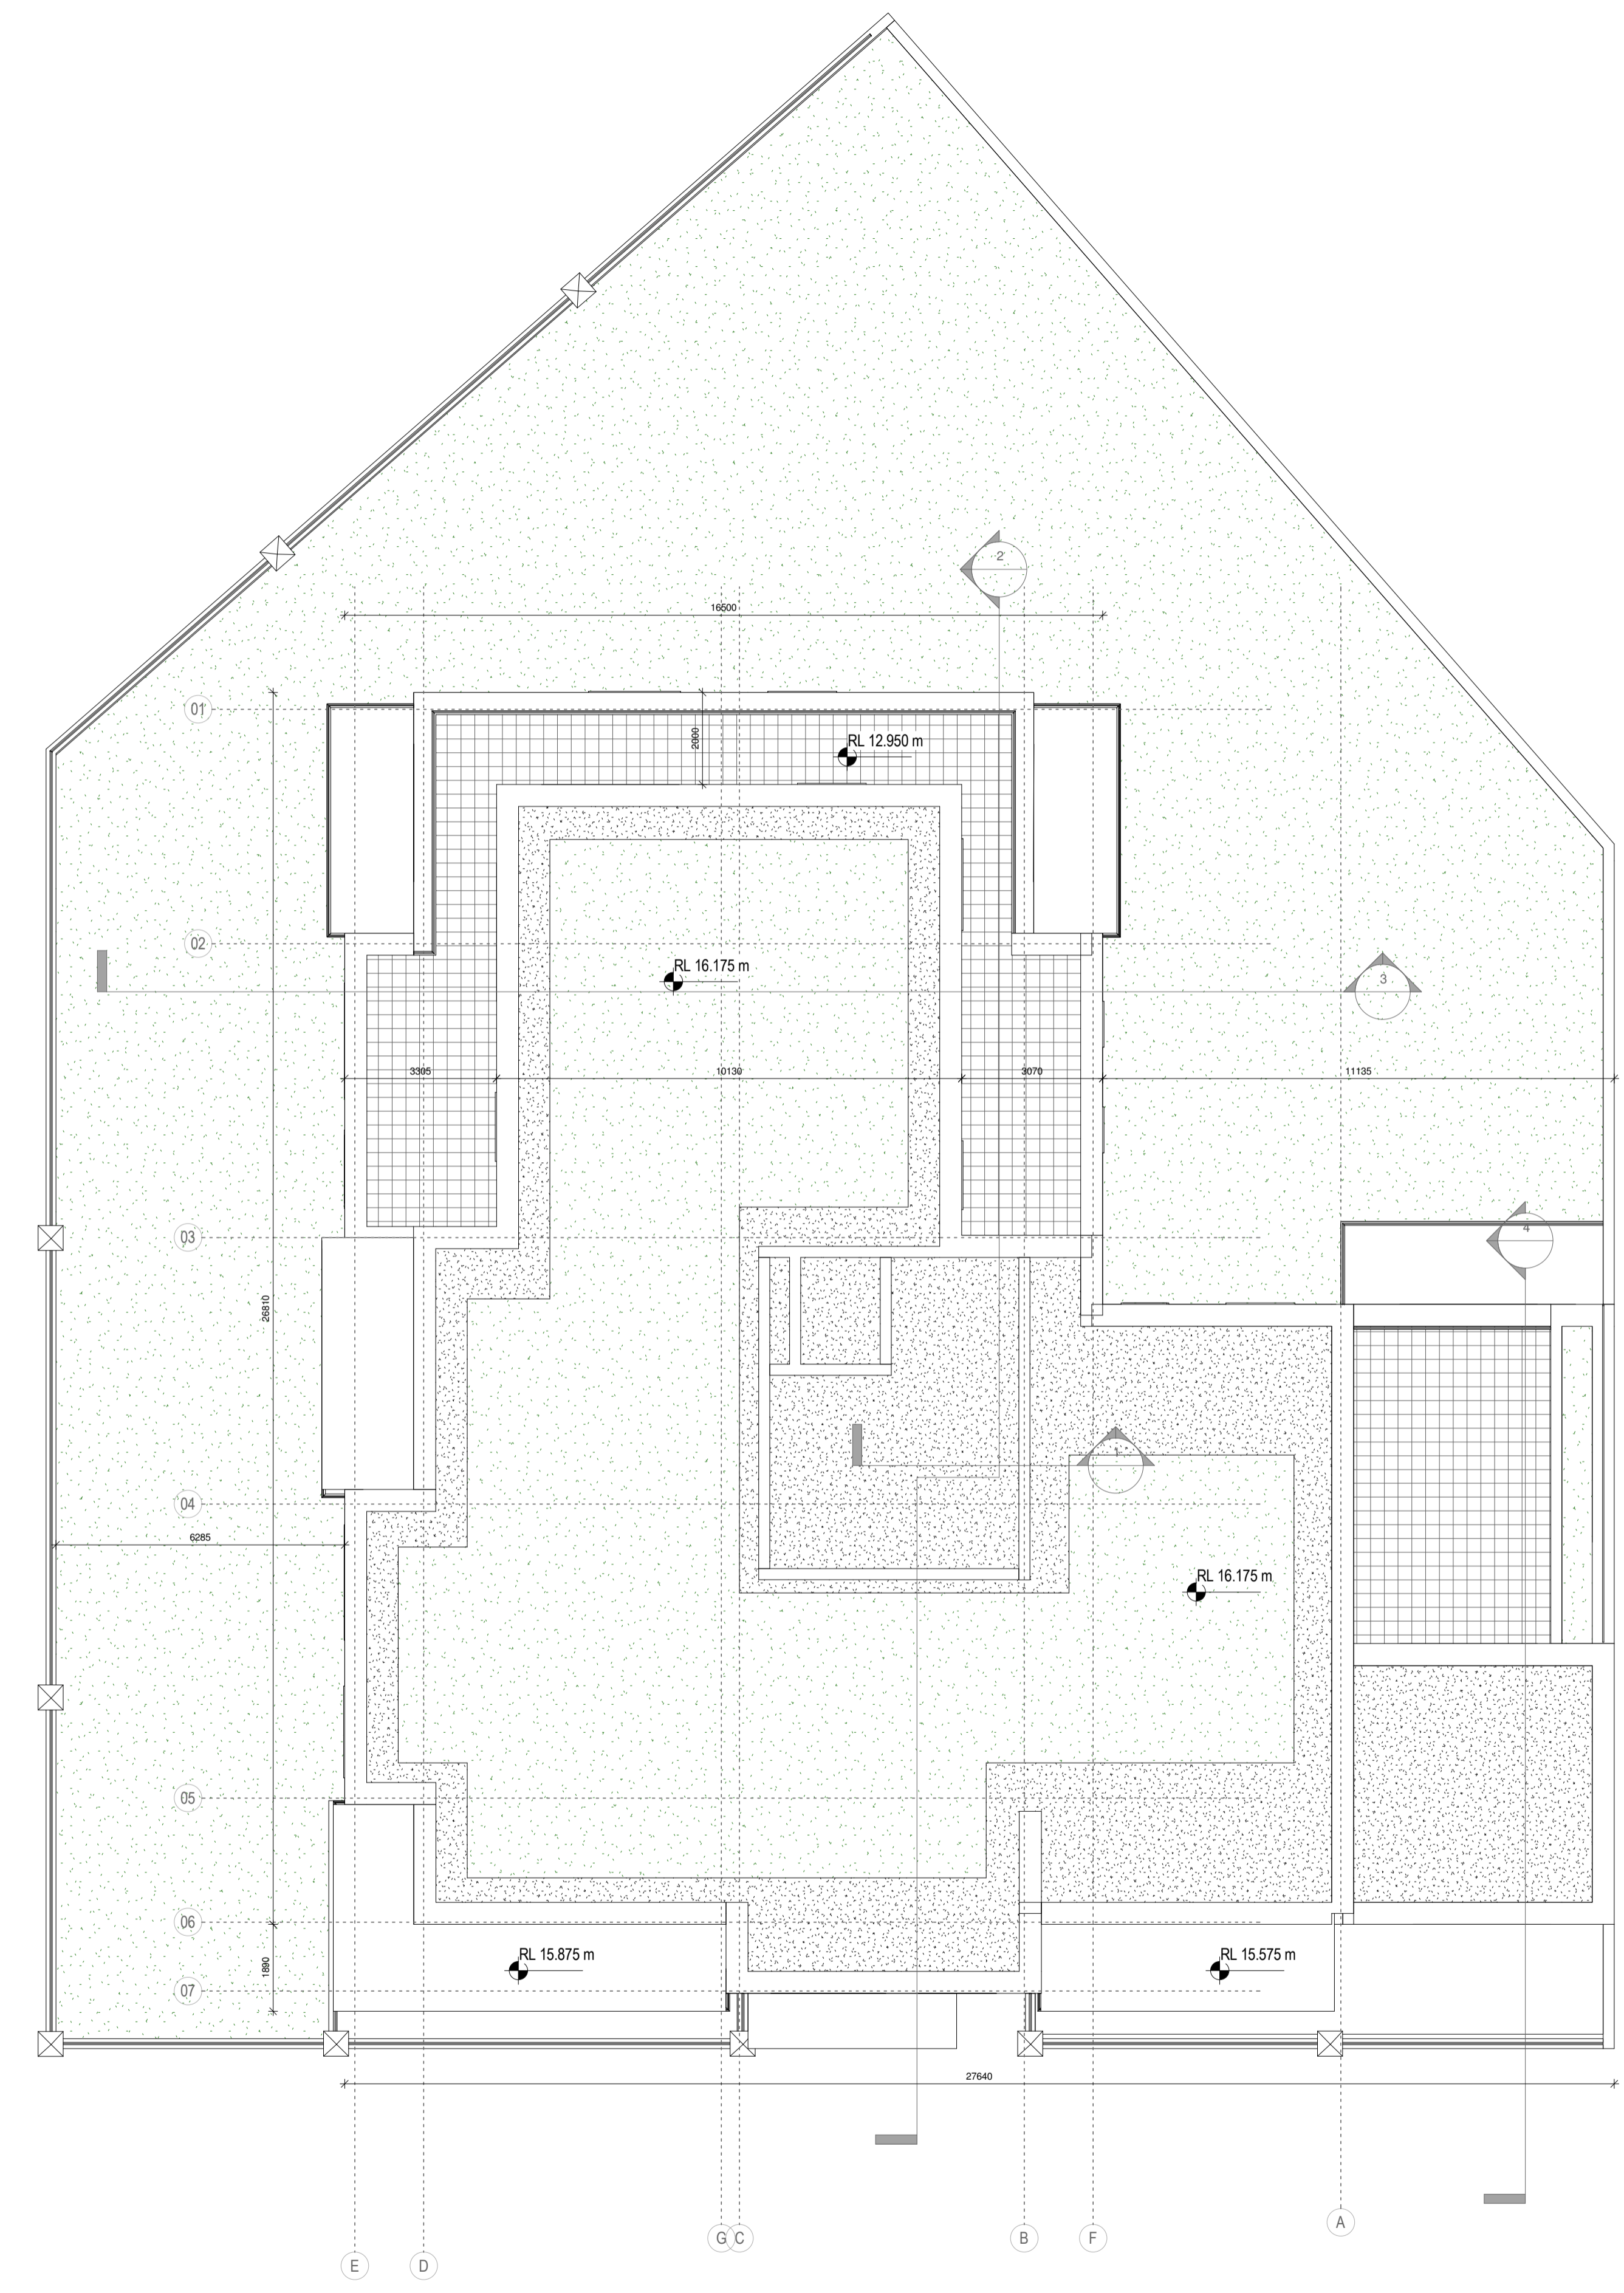

1 PROPOSED ROOF FLOOR PLAN
1 : 100 @A1

