

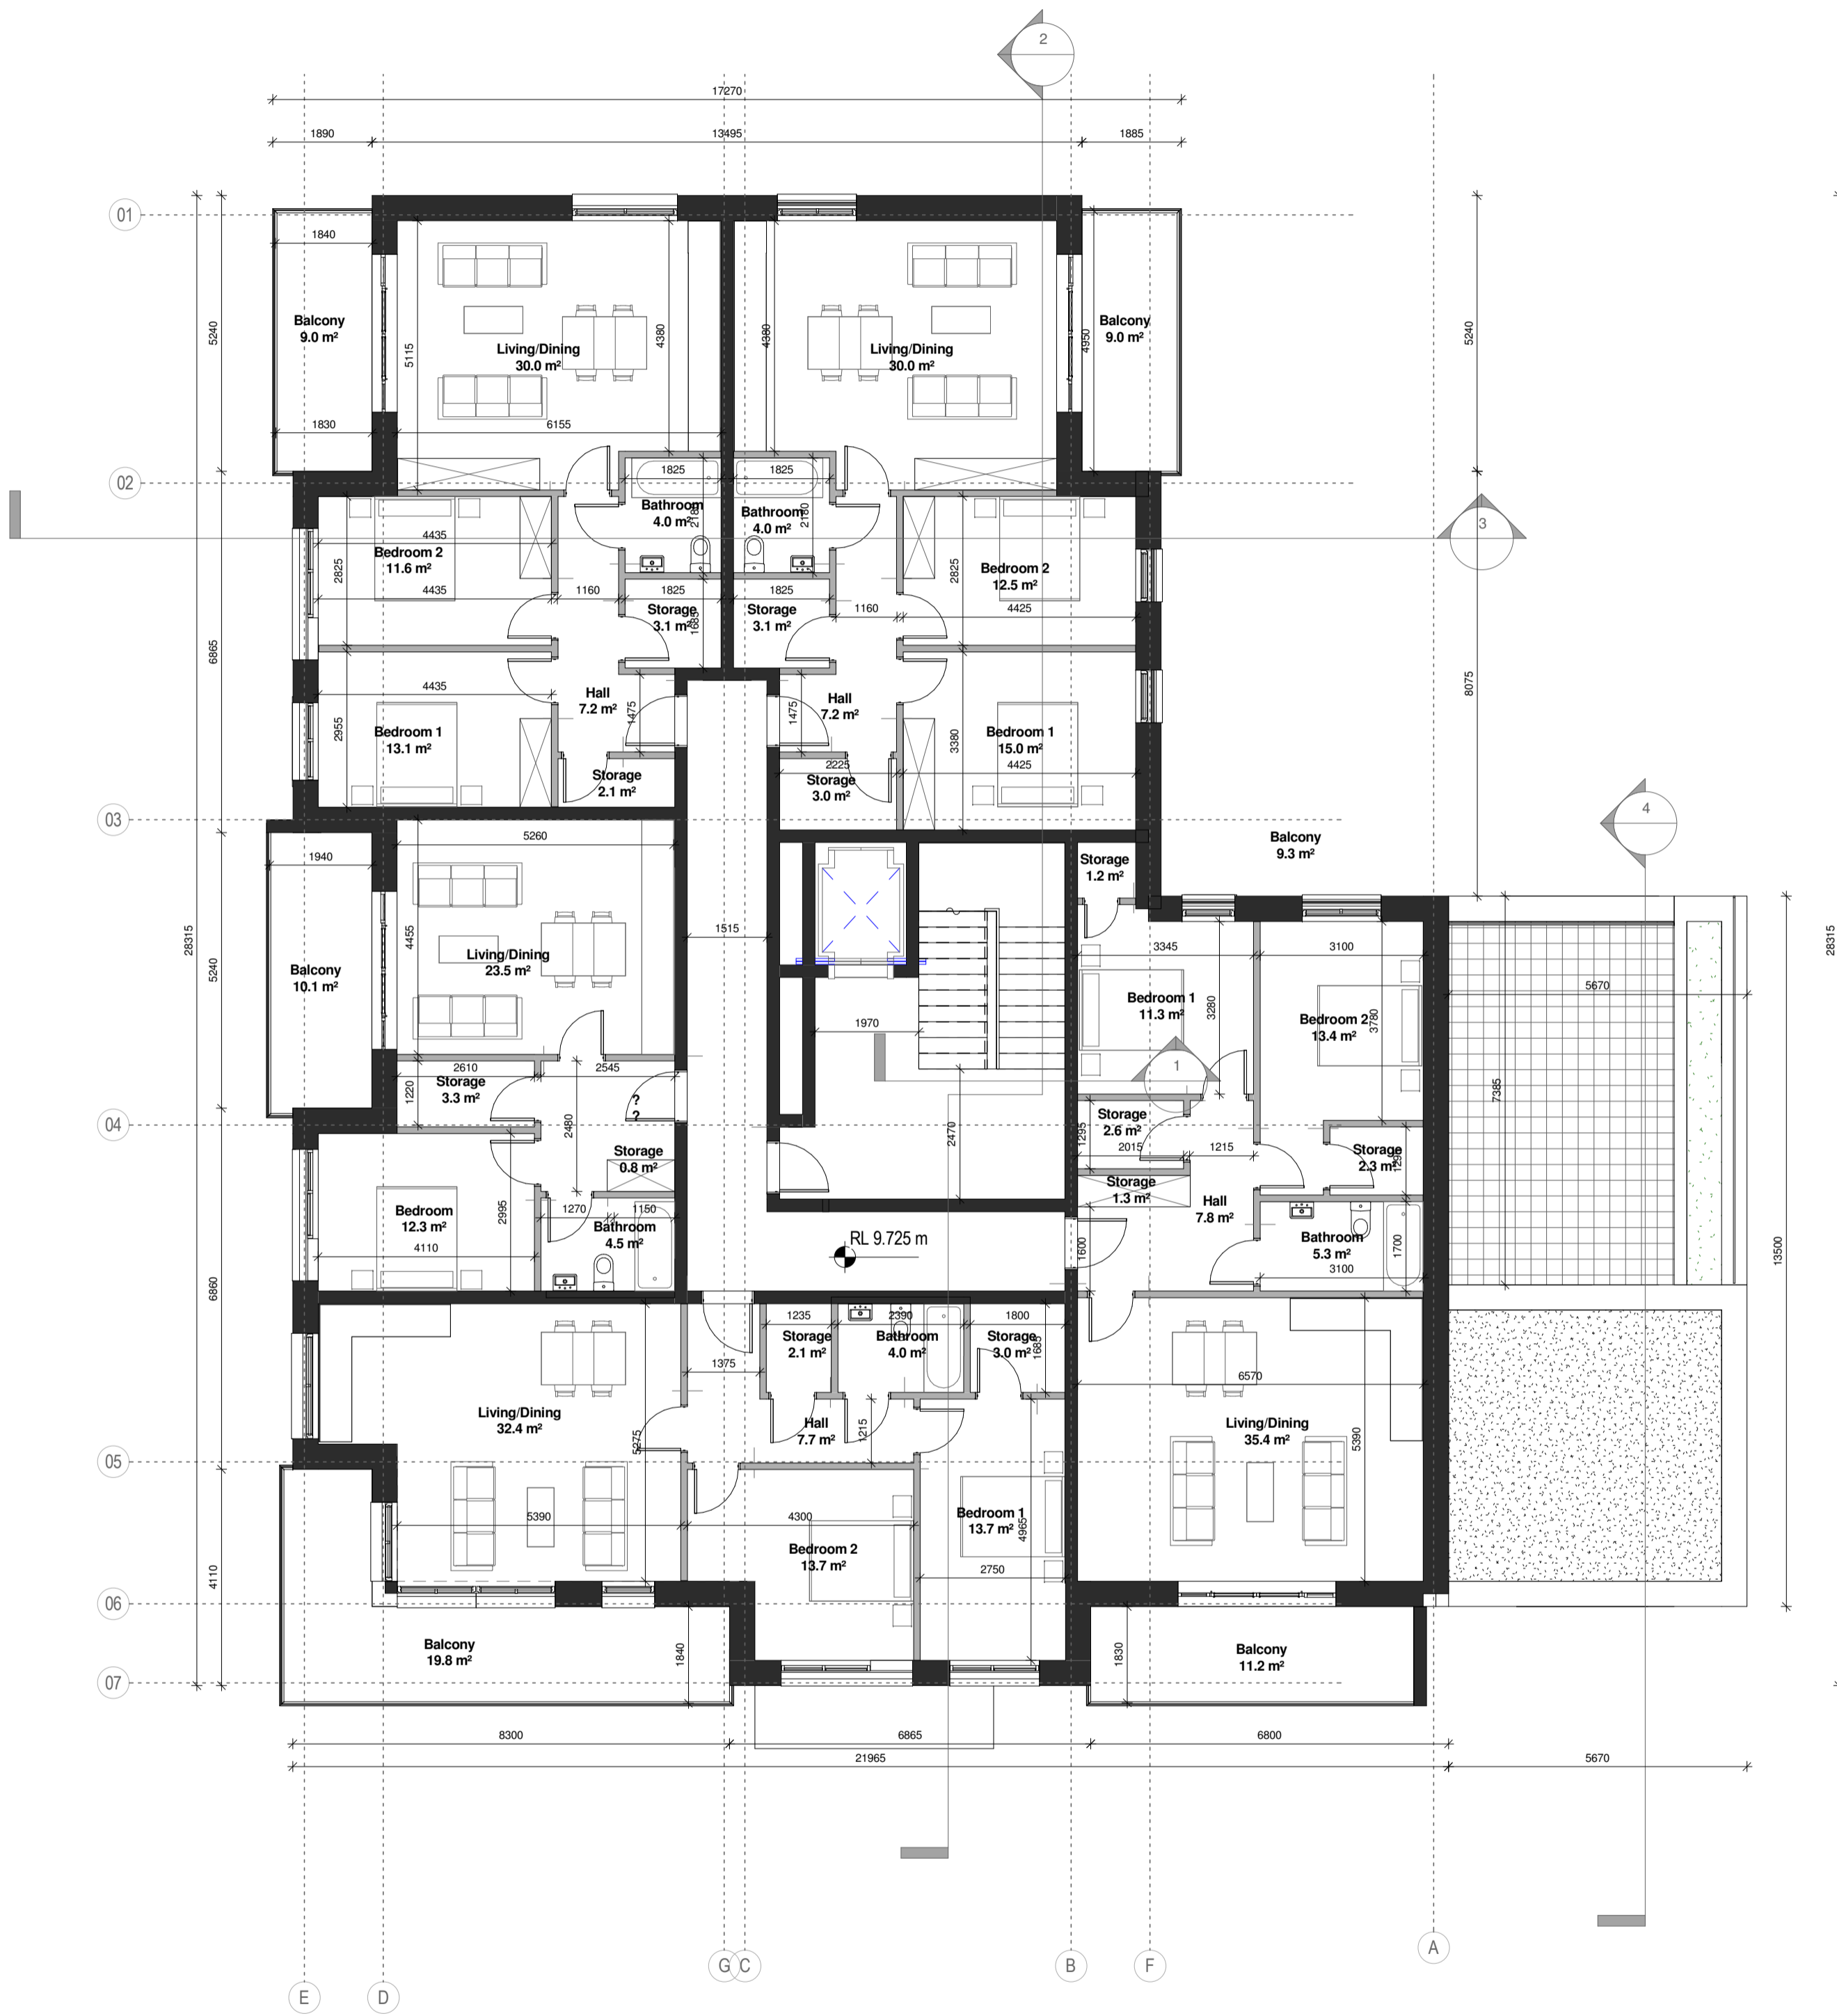
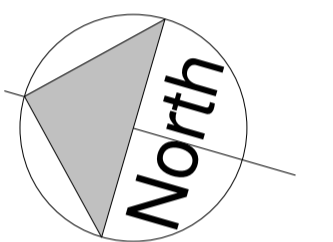
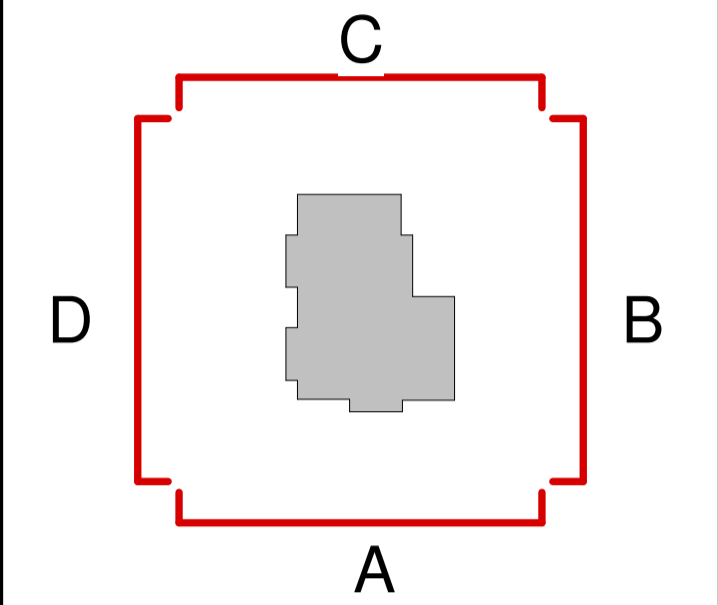


Notes:
DO NOT SCALE FROM THIS DRAWING. USE FIGURED DIMENSIONS IN ALL CASES. VERIFY DIMENSIONS ON SITE AND REPORT ANY DISCREPANCIES TO THE ARCHITECTS IMMEDIATELY. THIS DRAWING TO BE READ IN CONJUNCTION WITH THE ARCHITECTS SPECIFICATION. © THIS DRAWING IS COPYRIGHT AND MAY ONLY BE REPRODUCED WITH THE ARCHITECTS PERMISSION.

Drawing Notes:

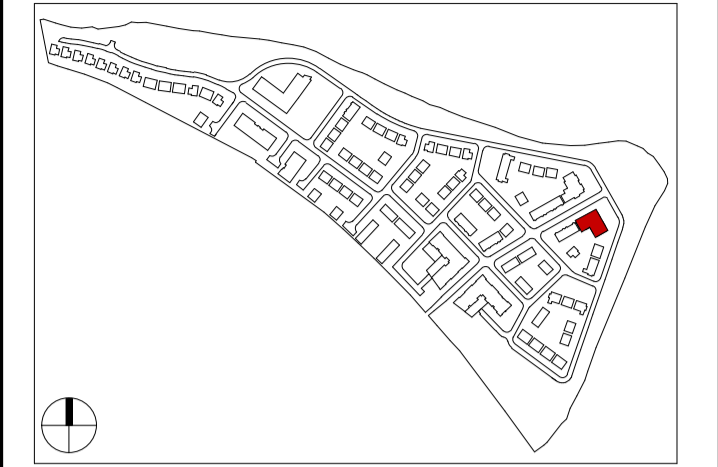

1 L02 PROPOSED 2ND FLOOR PLAN
1 : 100 @A1

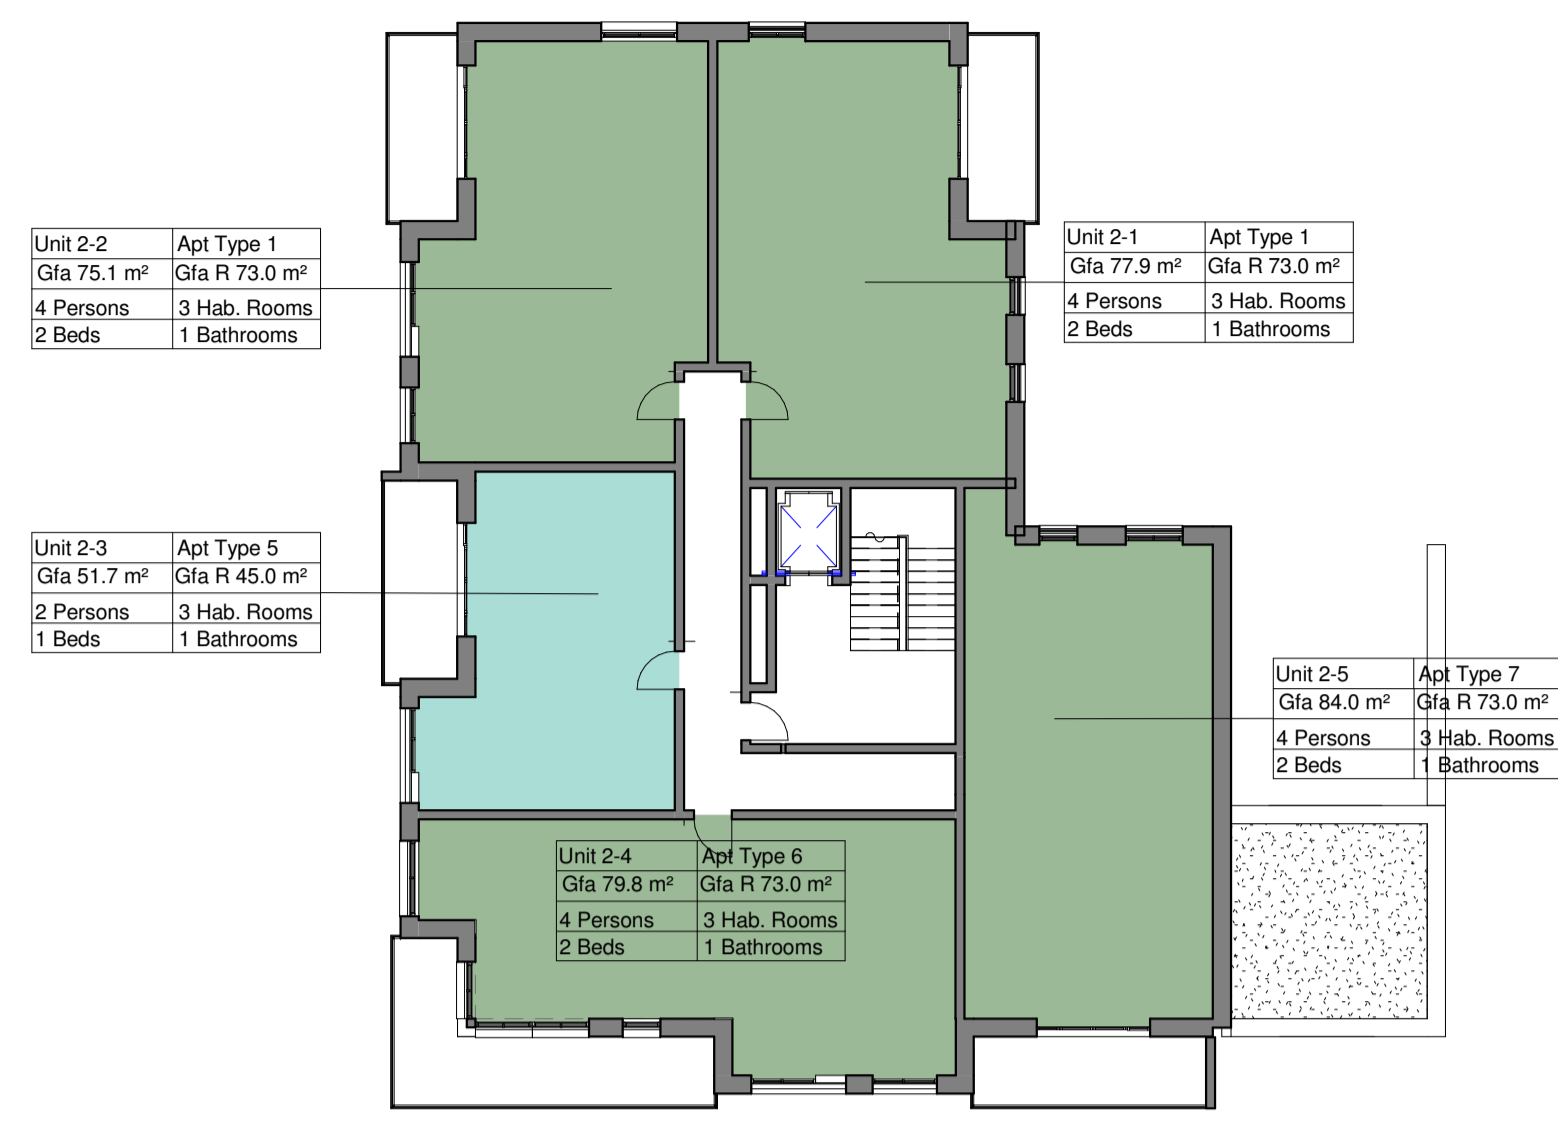

2 L02 FLOOR PLANS Copy 2
1 : 200 @A1

L02 Apartment Type Schedule					
Apartment Number	Apartment Type	Level	Area	Area Required.	Surplus/Deficit
2-1	1	L02	77.9 m ²	73.0 m ²	4.9 m ²
2-2	1	L02	75.1 m ²	73.0 m ²	2.1 m ²
2-3	5	L02	51.7 m ²	45.0 m ²	6.7 m ²
2-4	6	L02	79.8 m ²	73.0 m ²	6.8 m ²
2-5	7	L02	84.0 m ²	73.0 m ²	11.0 m ²

P03.01 | 08.03.18 | BLR | Issued to Planning Consultant for Review

Rev	Date	DRN	Description

Reddy Architecture + Urbanism
41 Dean Street,
Kilkenny
R95 P291
T: +353 (0)56 7762697
W: www.reddyarchitecture.com
E: info@reddyarchitecture.com

Client Details:
William Neville & Sons

Project Details:
Carcur Park
Wexford

Drawing Title:
Apartment Block 07 Second Floor Plan

Job No P15-209K	Date 03/01/18	Scale@A1 As indicated
Status S10- Issued for Planning	Drawn By BLR	Checked By MK
Purpose 3.0 Planning		

Drawing Number P15-209K-RAU-06-02-DR-A-31001	Revision P03.01
---	--------------------