



L04_A Apartment Type Schedule					
Apartment Number	Apartment Type	Level	Area	Area Required.	Surplus/ Deficit
A 04-33	10	L04-01	76.4 m ²	73.0 m ²	3.4 m ²
A 04-34	11	L04-01	77.9 m ²	73.0 m ²	4.9 m ²
A 04-35	10	L04-01	76.4 m ²	73.0 m ²	3.4 m ²

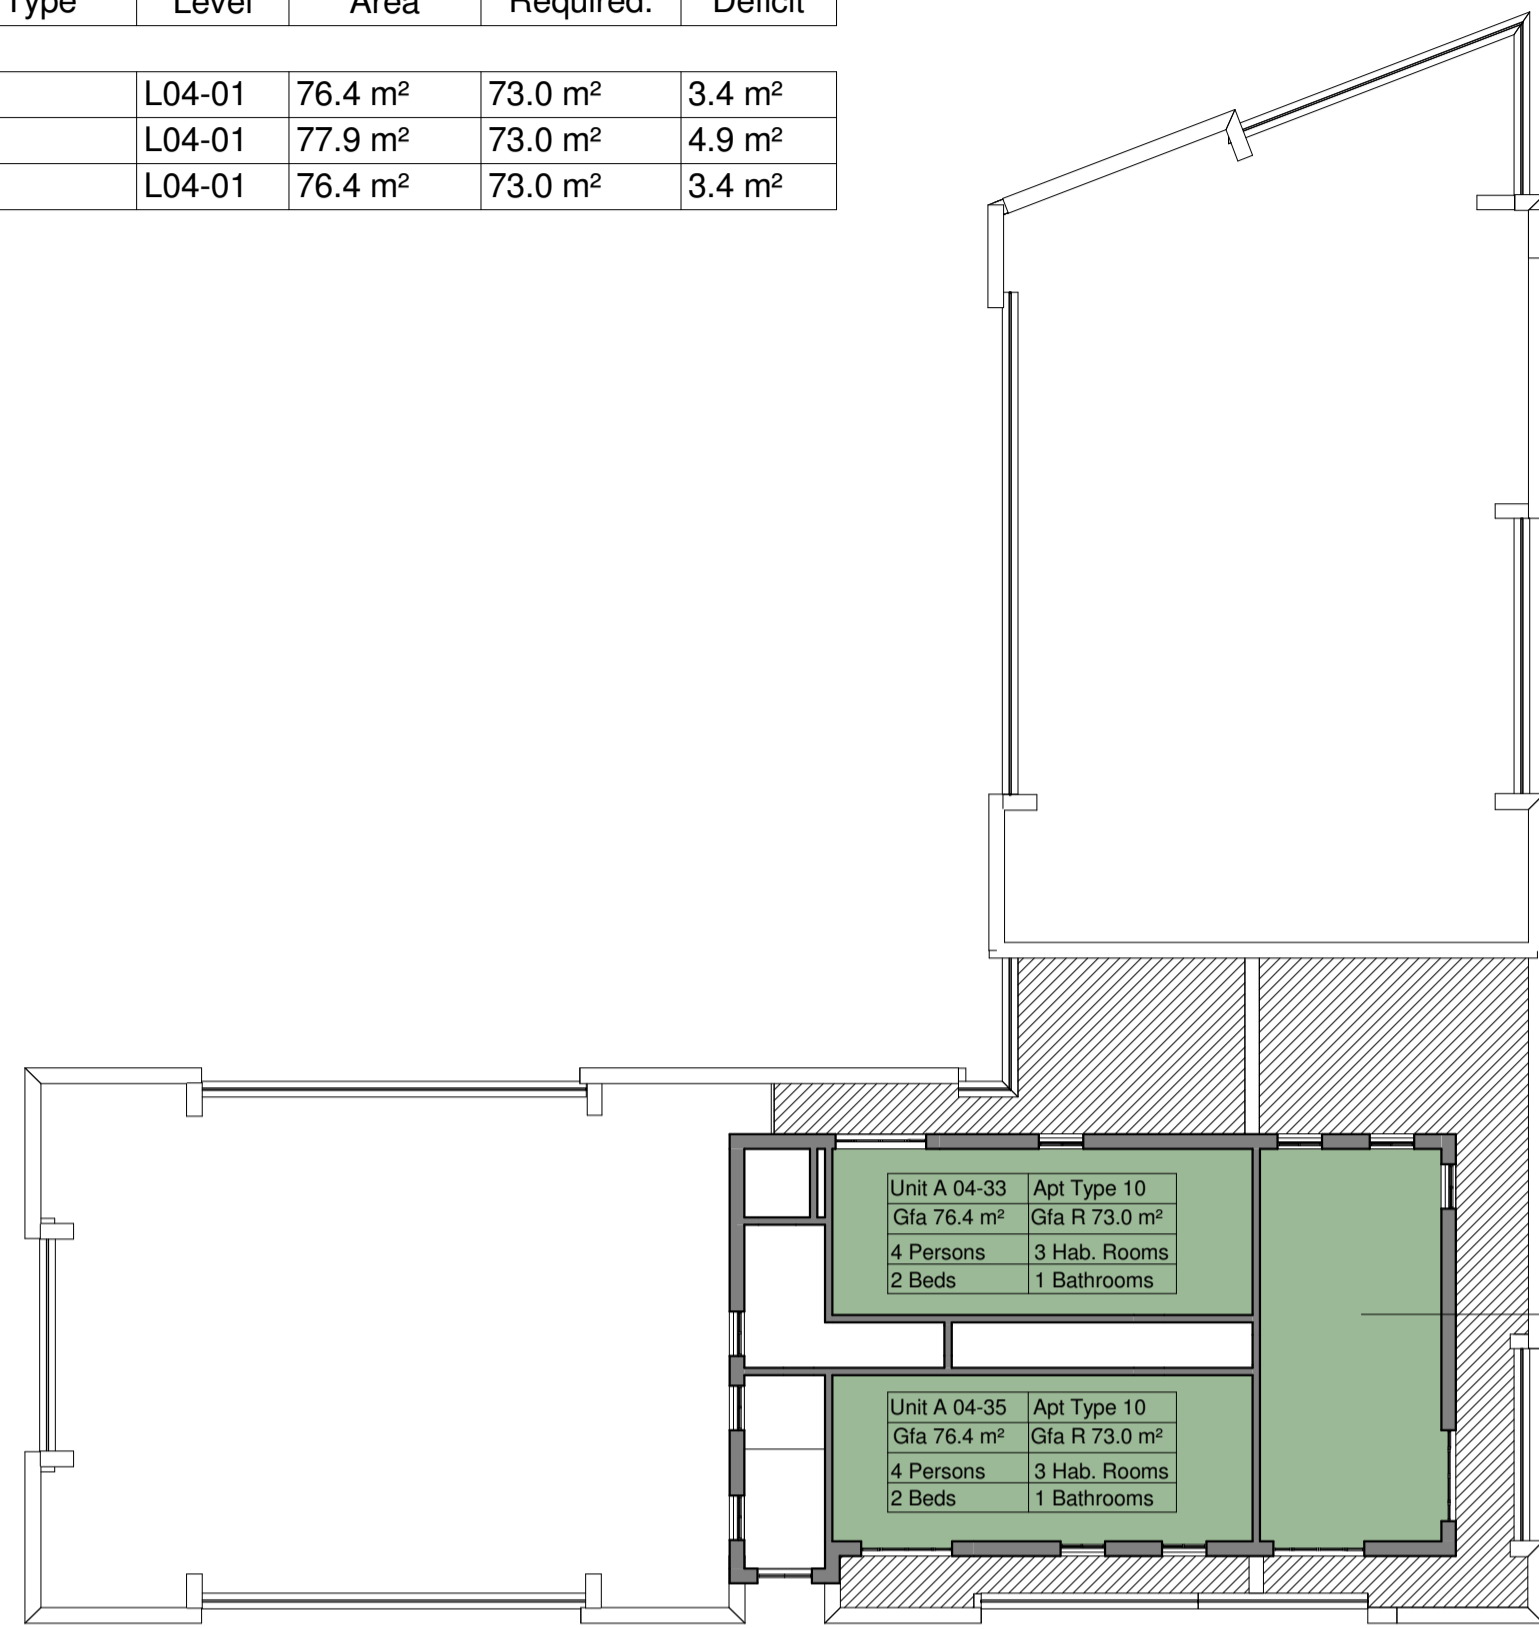



2 L04 FOURTH FLOOR AREA PLAN
1:250 @ A3

Unit A 04-34	Apt Type 11
Gfa 77.9 m ²	Gfa R 73.0 m ²
4 Persons	3 Hab. Rooms
2 Beds	1 Bathrooms

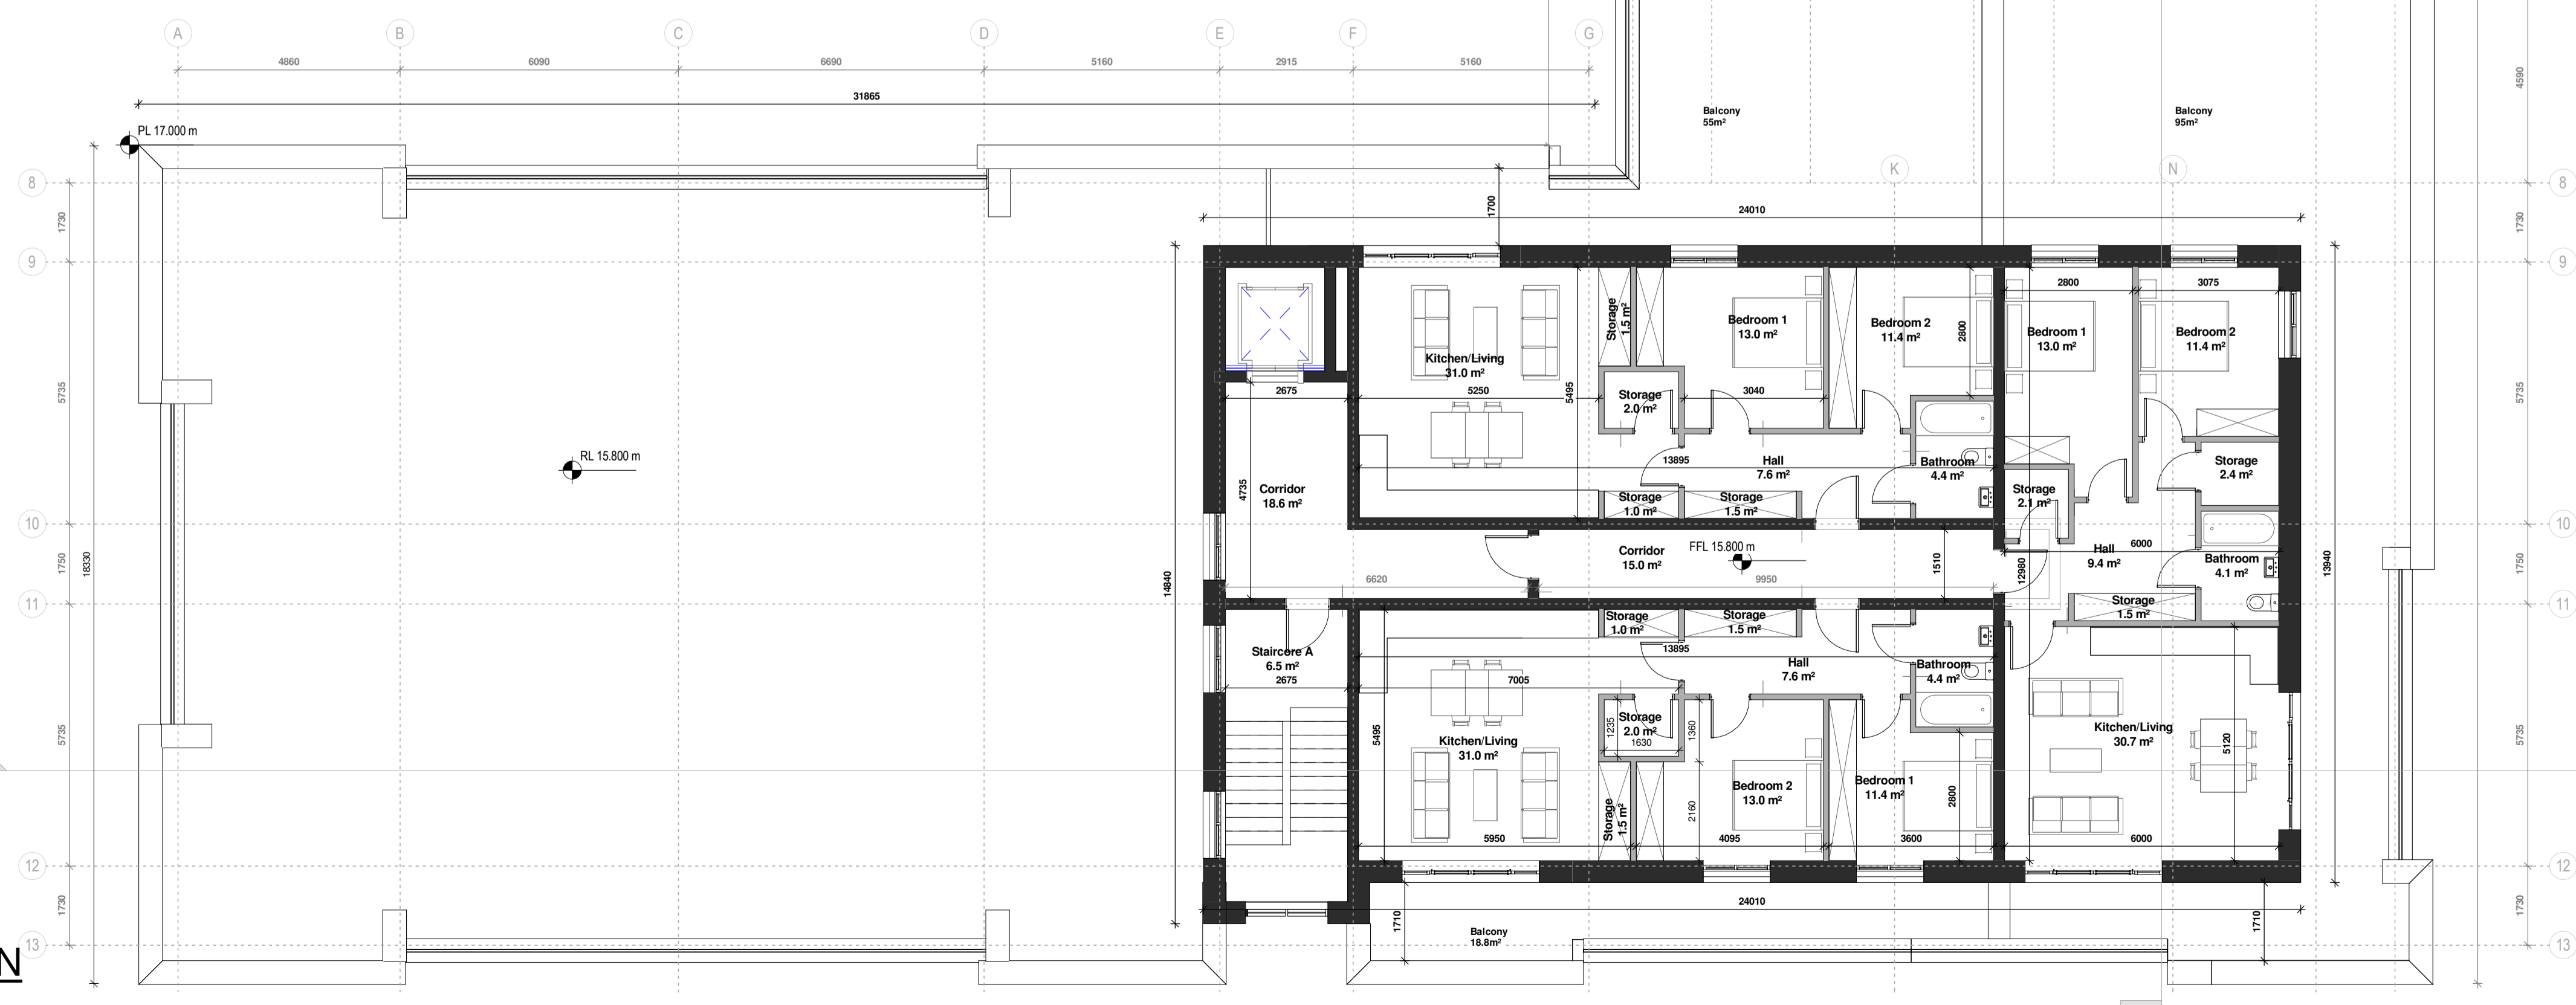

1 L04 FOURTH FLOOR PLAN
1:100

Notes:
DO NOT SCALE FROM THIS DRAWING. USE FIGURED DIMENSIONS IN ALL CASES. VERIFY DIMENSIONS ON SITE AND REPORT ANY DISCREPANCIES TO THE ARCHITECTS IMMEDIATELY. THIS DRAWING TO BE READ IN CONJUNCTION WITH THE ARCHITECTS SPECIFICATION. © THIS DRAWING IS COPYRIGHT AND MAY ONLY BE REPRODUCED WITH THE ARCHITECTS PERMISSION.

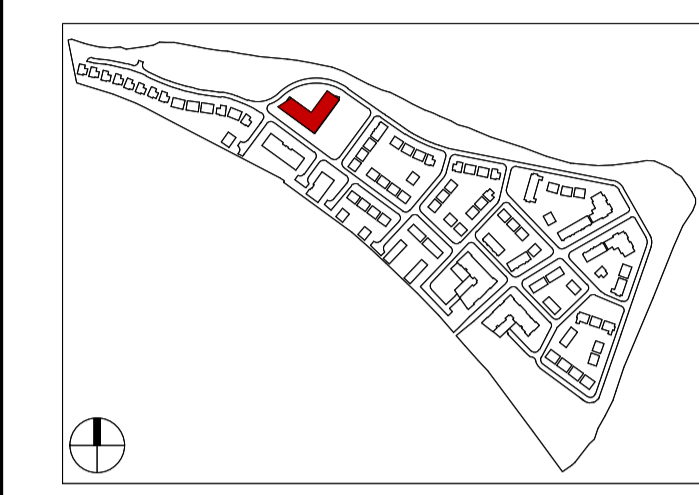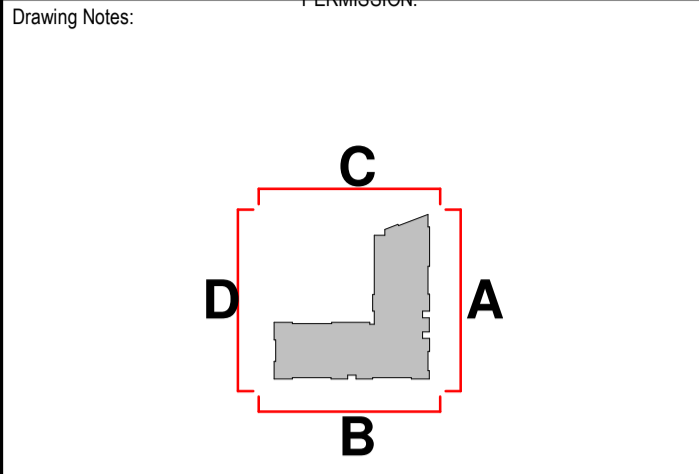

P03.04 12.03.18 BLR Issued to Planning Consultant for Review
P03.03 02.02.18 J.Mc Issued to Planning Consultant for Review
A
P03.02 25.01.17 BLR Issued for Client Review Meeting
P03.01 18.08.17 J.Mc S10 - Issued for Planning

Rev	Date	DRN	Description

Reddy Architecture + Urbanism
41 Dean Street,
Kilkenny
R95 P291
T: +353 (0)56 7762697
W: www.reddyarchitecture.com
E: info@reddyarchitecture.com

Client Details:
William Neville & Sons

Project Details:
Carcur Park
Wexford

Drawing Title:
Apartment Block 1 Fourth Floor Plan

Job No P15-209K	Date 05-01-2017	Scale@A1 As indicated
Status S10 - Issued for Planning	Drawn By JMcA	Checked By WH
Purpose 3.0 Planning		

Drawing Number	Revision
P15-209K-RAU-01-04-DR-A-34001	P03.04