


L02_A Apartment Type Schedule					
Apartment Number	Apartment Type	Level	Area	Area Required.	Surplus/Deficit
A 02-17	3	L02	75.0 m ²	73.0 m ²	2.0 m ²
A 02-18	2	L02	76.4 m ²	73.0 m ²	3.4 m ²
A 02-19	2	L02	76.4 m ²	73.0 m ²	3.4 m ²
A 02-20	3	L02	74.9 m ²	73.0 m ²	1.9 m ²
A 02-21	4	L02	97.0 m ²	73.0 m ²	24.0 m ²
A 02-22	5	L02-01	110.9 m ²	90.0 m ²	20.9 m ²
A 02-23	2	L02	75.3 m ²	73.0 m ²	2.3 m ²
A 02-24	3	L02	75.0 m ²	73.0 m ²	2.0 m ²
B 02-09	3	L02-01	75.0 m ²	73.0 m ²	2.0 m ²
B 02-10	3	L02-01	75.0 m ²	73.0 m ²	2.0 m ²
B 02-11	8	L02-01	79.5 m ²	73.0 m ²	6.5 m ²
B 02-12	9	L02-01	108.4 m ²	90.0 m ²	18.4 m ²

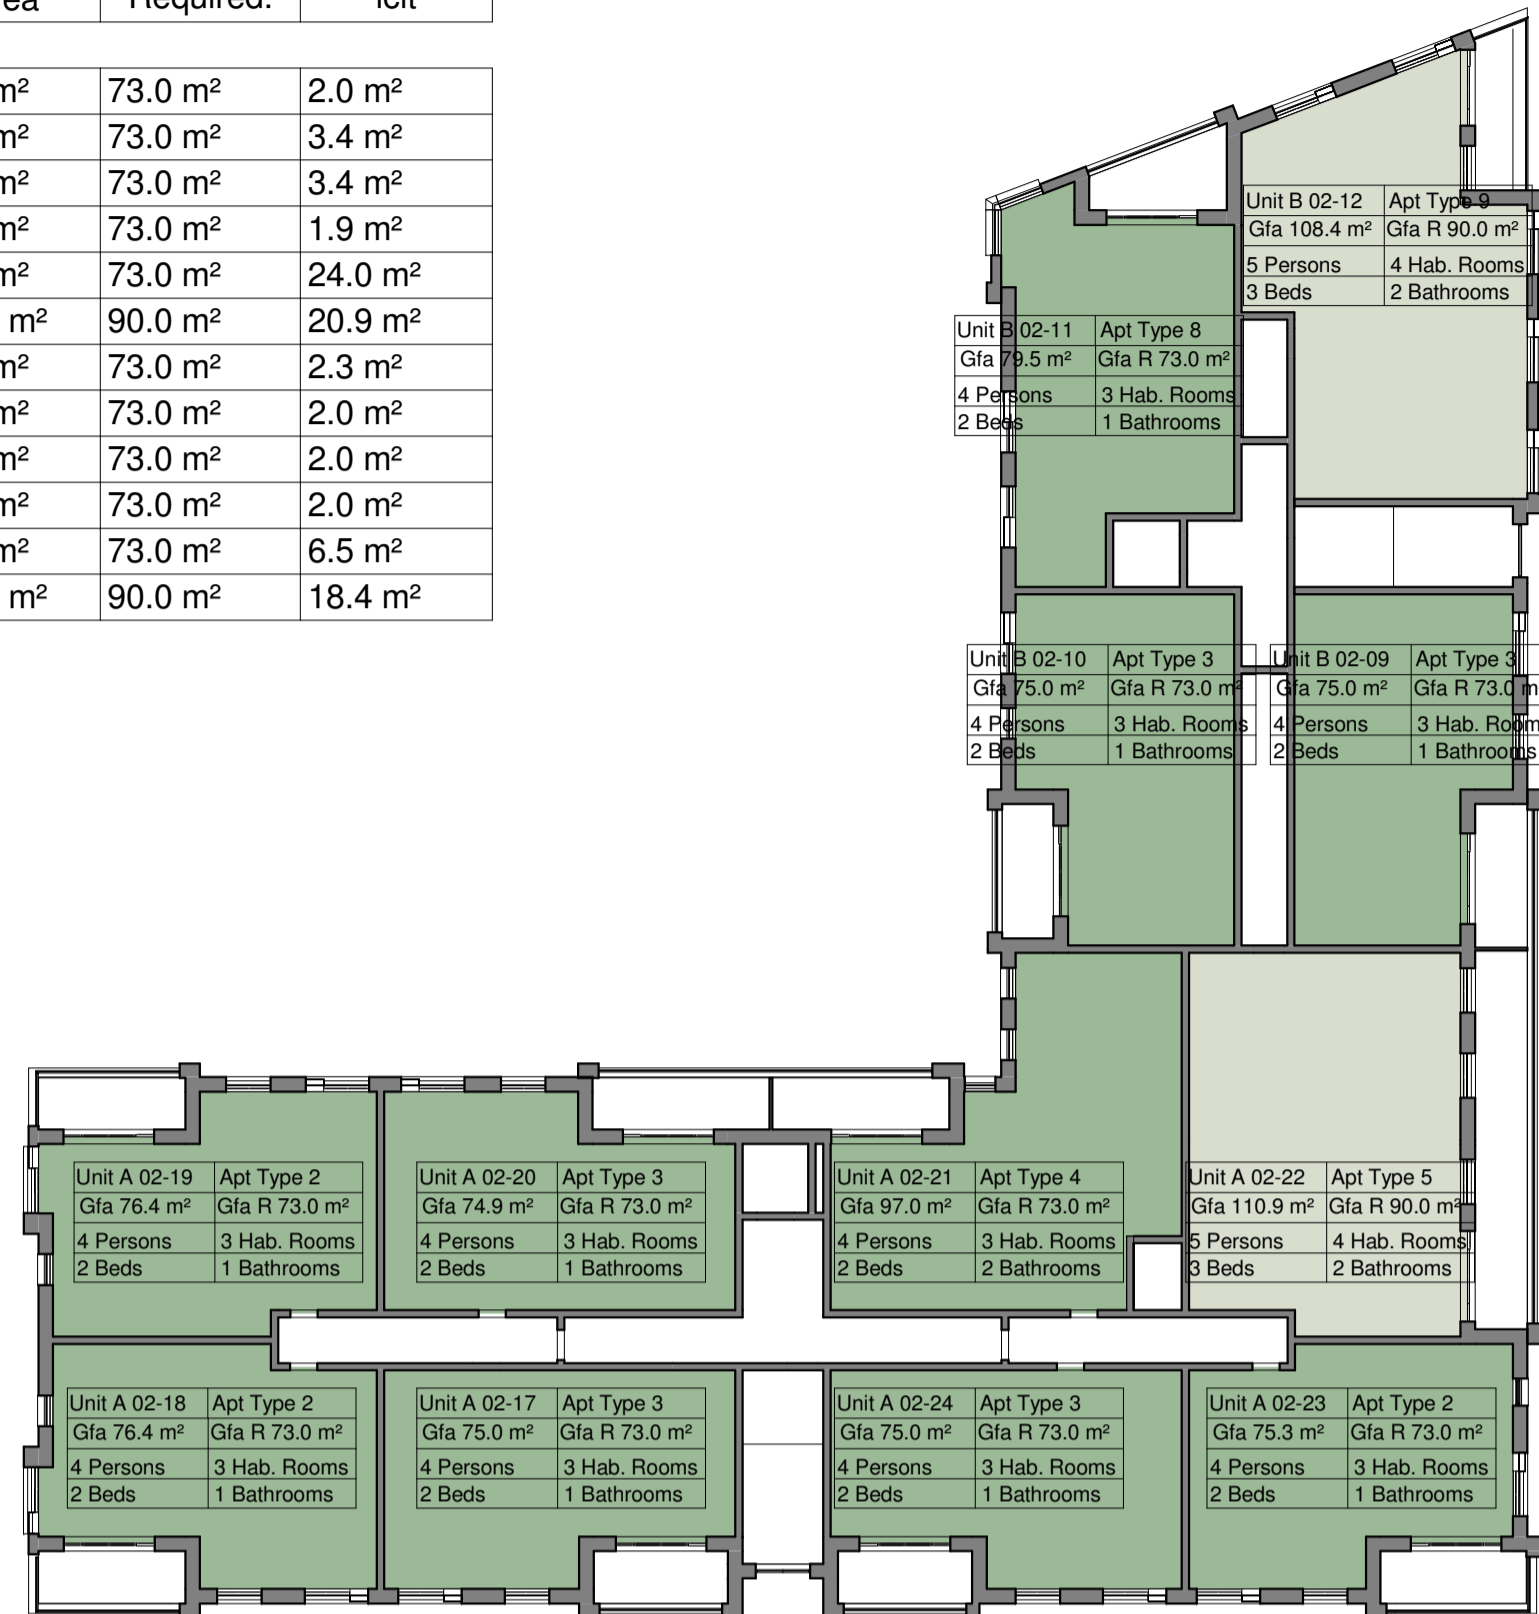



2 L02_01 Area Plan
1:250 @ A3



1 L02-01 SECOND FLOOR PLAN
1:100

Notes:
DO NOT SCALE FROM THIS DRAWING. USE FIGURED DIMENSIONS IN ALL CASES. VERIFY DIMENSIONS ON SITE AND REPORT ANY DISCREPANCIES TO THE ARCHITECTS IMMEDIATELY. THIS DRAWING TO BE READ IN CONJUNCTION WITH THE ARCHITECTS SPECIFICATION. THIS DRAWING IS COPYRIGHT AND MAY ONLY BE REPRODUCED WITH THE ARCHITECTS PERMISSION.

Drawing Notes:

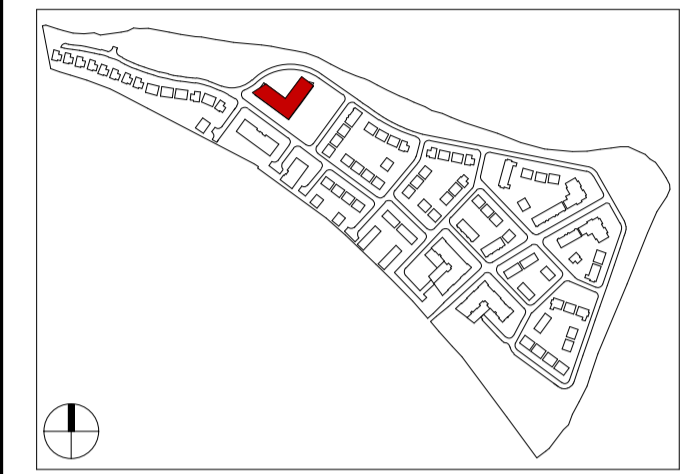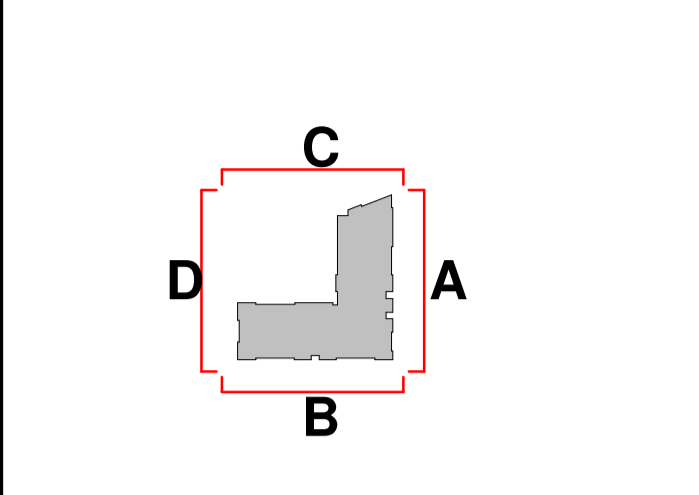

P03.04	12.03.18	BLR	Issued to Planning Consultant for Review
P03.03	02.02.18	J.Mc	Issued to Planning Consultant for Review
P03.02	25.01.17	BLR	Issued for Client Review Meeting
P03.01	18.08.17	J.Mc	S10 - Issued for Planning

Rev	Date	DRN	Description
-----	------	-----	-------------

Reddy Architecture + Urbanism
41 Dean Street,
Kilkenny
R95 P291
T: +353 (0)56 7762697
W: www.reddyarchitecture.com
E: info@reddyarchitecture.com

Client Details:
William Neville & Sons

Project Details:
Carcur Park
Wexford

Drawing Title:
Apartment Block 1 Second Floor Plan

Job No P15-209K	Date 05-01-2017	Scale@A1 As indicated
Status S10 - Issued for Planning	Drawn By JMcA	Checked By WH
Purpose 3.0 Planning		

Drawing Number P15-209K-RAU-01-02-DR-A-34001	Revision P03.04
---	--------------------