


L03_A Apartment Type Schedule					
Apartment Number	Apartment Type	Level	Area	Area Required	Surplus/Deficit
A 03-25	3	L03	75.0 m ²	73.0 m ²	2.0 m ²
A 03-26	2	L03	76.4 m ²	73.0 m ²	3.4 m ²
A 03-27	2	L03	76.4 m ²	73.0 m ²	3.4 m ²
A 03-28	3	L03	74.9 m ²	73.0 m ²	1.9 m ²
A 03-29	4	L03	97.0 m ²	73.0 m ²	24.0 m ²
A 03-30	5	L03-01	110.9 m ²	90.0 m ²	20.9 m ²
A 03-31	2	L03	75.4 m ²	73.0 m ²	2.4 m ²
A 03-32	3	L03	75.0 m ²	73.0 m ²	2.0 m ²
B 03-13	3	L03-01	75.0 m ²	73.0 m ²	2.0 m ²
B 03-14	3	L03-01	75.0 m ²	73.0 m ²	2.0 m ²
B 03-15	8	L03-01	79.5 m ²	73.0 m ²	6.5 m ²
B 03-16	9	L03-01	108.4 m ²	90.0 m ²	18.4 m ²




2 L03_01 Third Floor Area Plan
1:250 @ A3

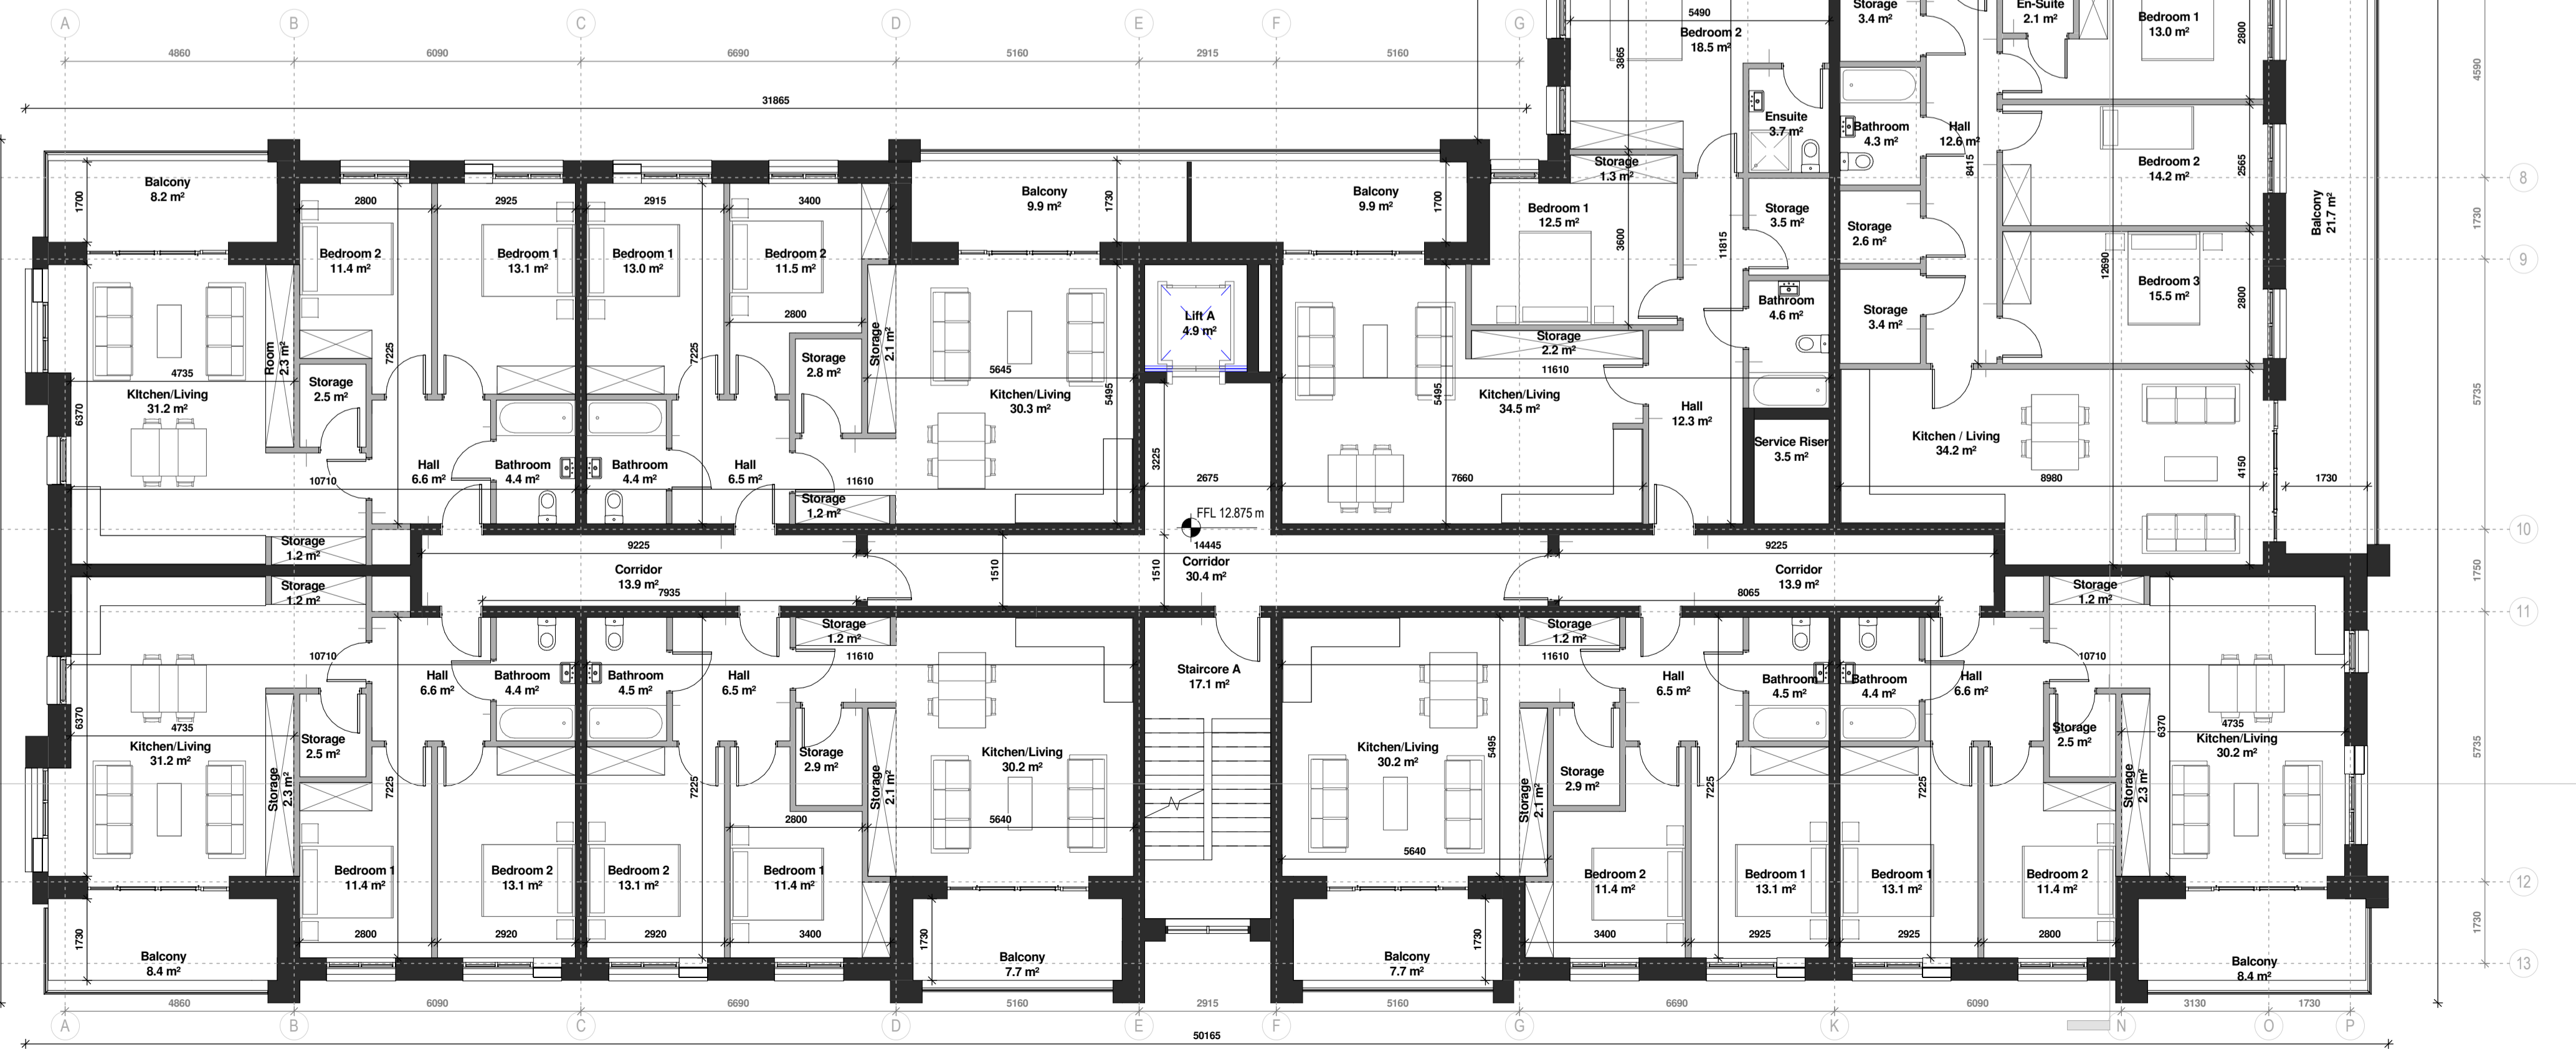

1 L03-01 THIRD FLOOR PLAN
1:100



Notes:
DO NOT SCALE FROM THIS DRAWING. USE FIGURED DIMENSIONS IN ALL CASES. VERIFY DIMENSIONS ON SITE AND REPORT ANY DISCREPANCIES TO THE ARCHITECTS IMMEDIATELY. THIS DRAWING TO BE READ IN CONJUNCTION WITH THE ARCHITECTS SPECIFICATION. © THIS DRAWING IS COPYRIGHT AND MAY ONLY BE REPRODUCED WITH THE ARCHITECTS PERMISSION.

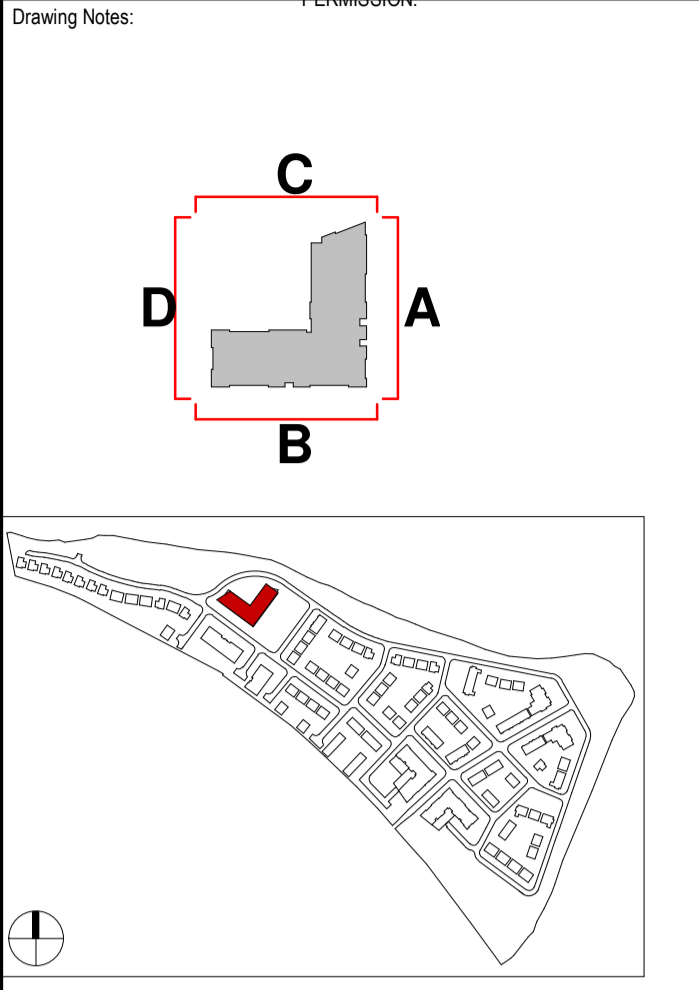

P03.04 12.03.18 BLR Issued to Planning Consultant for Review
P03.03 02.02.18 J.Mc Issued to Planning Consultant for Review
P03.02 25.01.17 BLR Issued for Client Review Meeting
P03.01 18.08.17 J.Mc S10 - Issued for Planning

Rev	Date	DRN	Description

Reddy Architecture + Urbanism
41 Dean Street,
Kilkenny
R95 P291
T: +353 (0)56 7762697
W: www.reddyarchitecture.com
E: info@reddyarchitecture.com

Client Details:
William Neville & Sons

Project Details:
Carcur Park
Wexford

Drawing Title:
Apartment Block 1 Third Floor Plan

Job No P15-209K	Date 05-01-2017	Scale@A1 As indicated
Status S10 - Issued for Planning	Drawn By JMCA	Checked By WH
Purpose 3.0 Planning		

Drawing Number P15-209K-RAU-01-03-DR-A-34001	Revision P03.04
---	--------------------