



L06_A_Apartment Type Schedule Copy 1					
Apartment Number	Apartment Type	Level	Area	Area Required.	Surplus/Deficit
A 06-01	6	L06	100.2 m <sup>2</sup>	90.0 m <sup>2</sup>	10.2 m <sup>2</sup>
A 06-02	8	L06	96.2 m <sup>2</sup>	90.0 m <sup>2</sup>	6.2 m <sup>2</sup>


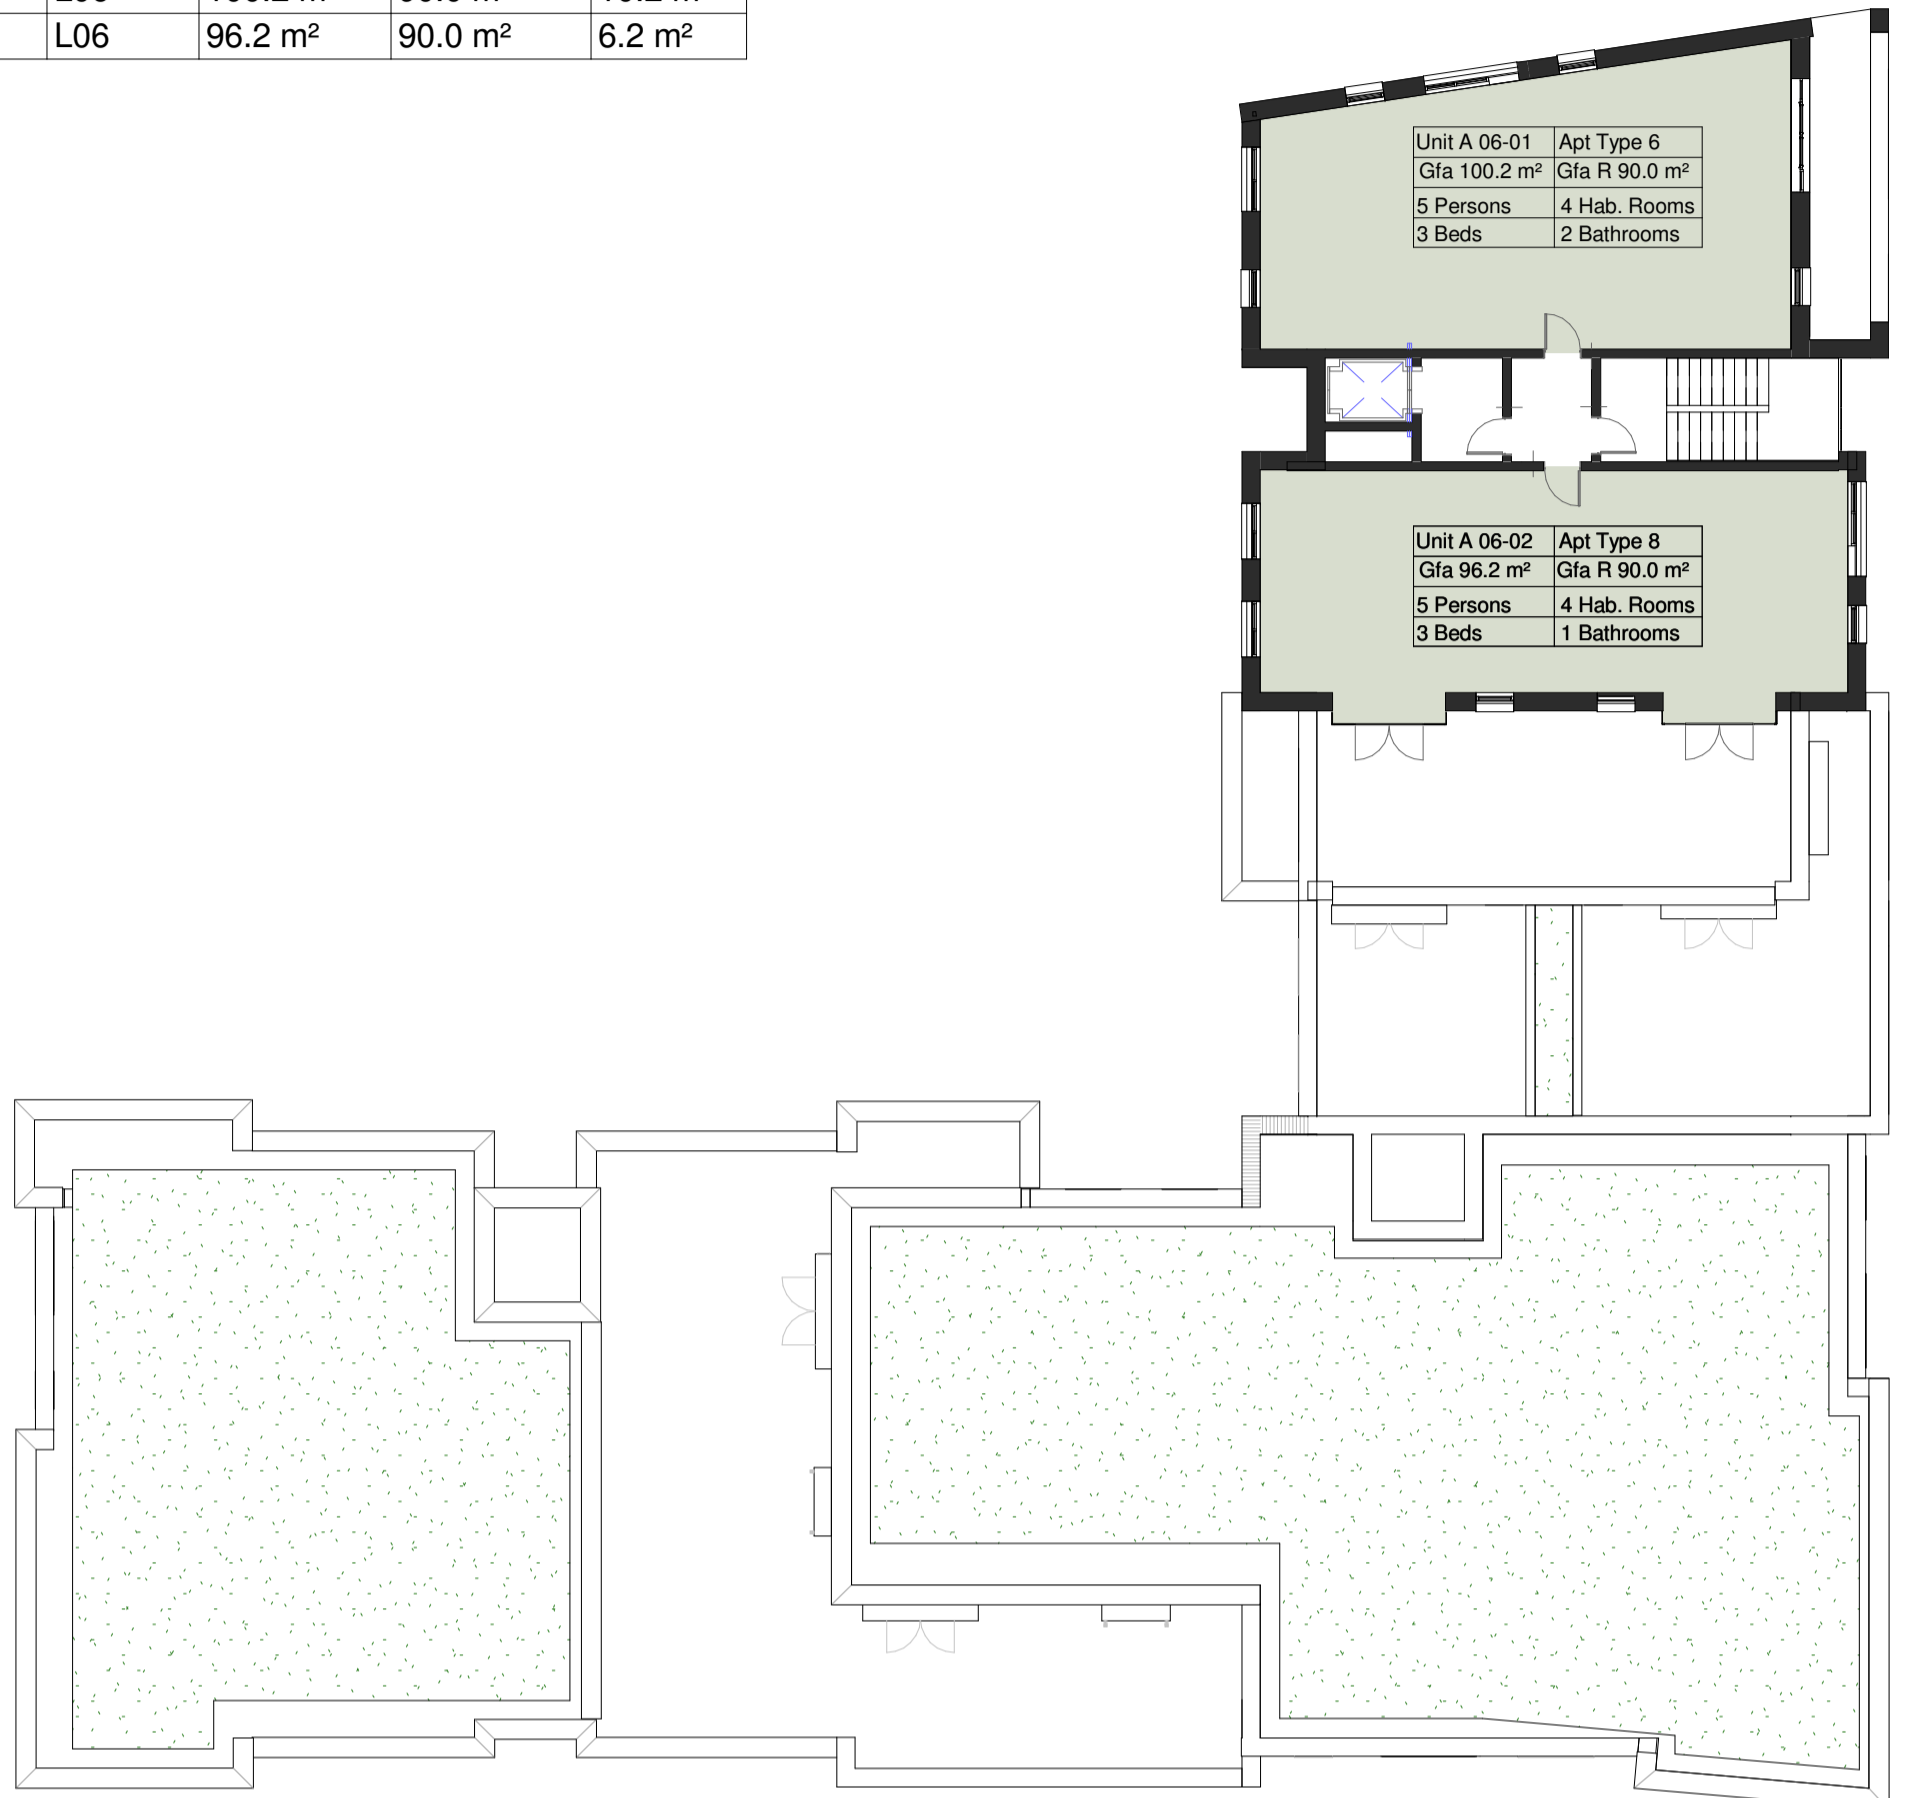


**2 L06 Apartment Schedule**  
 1 : 200 @A1

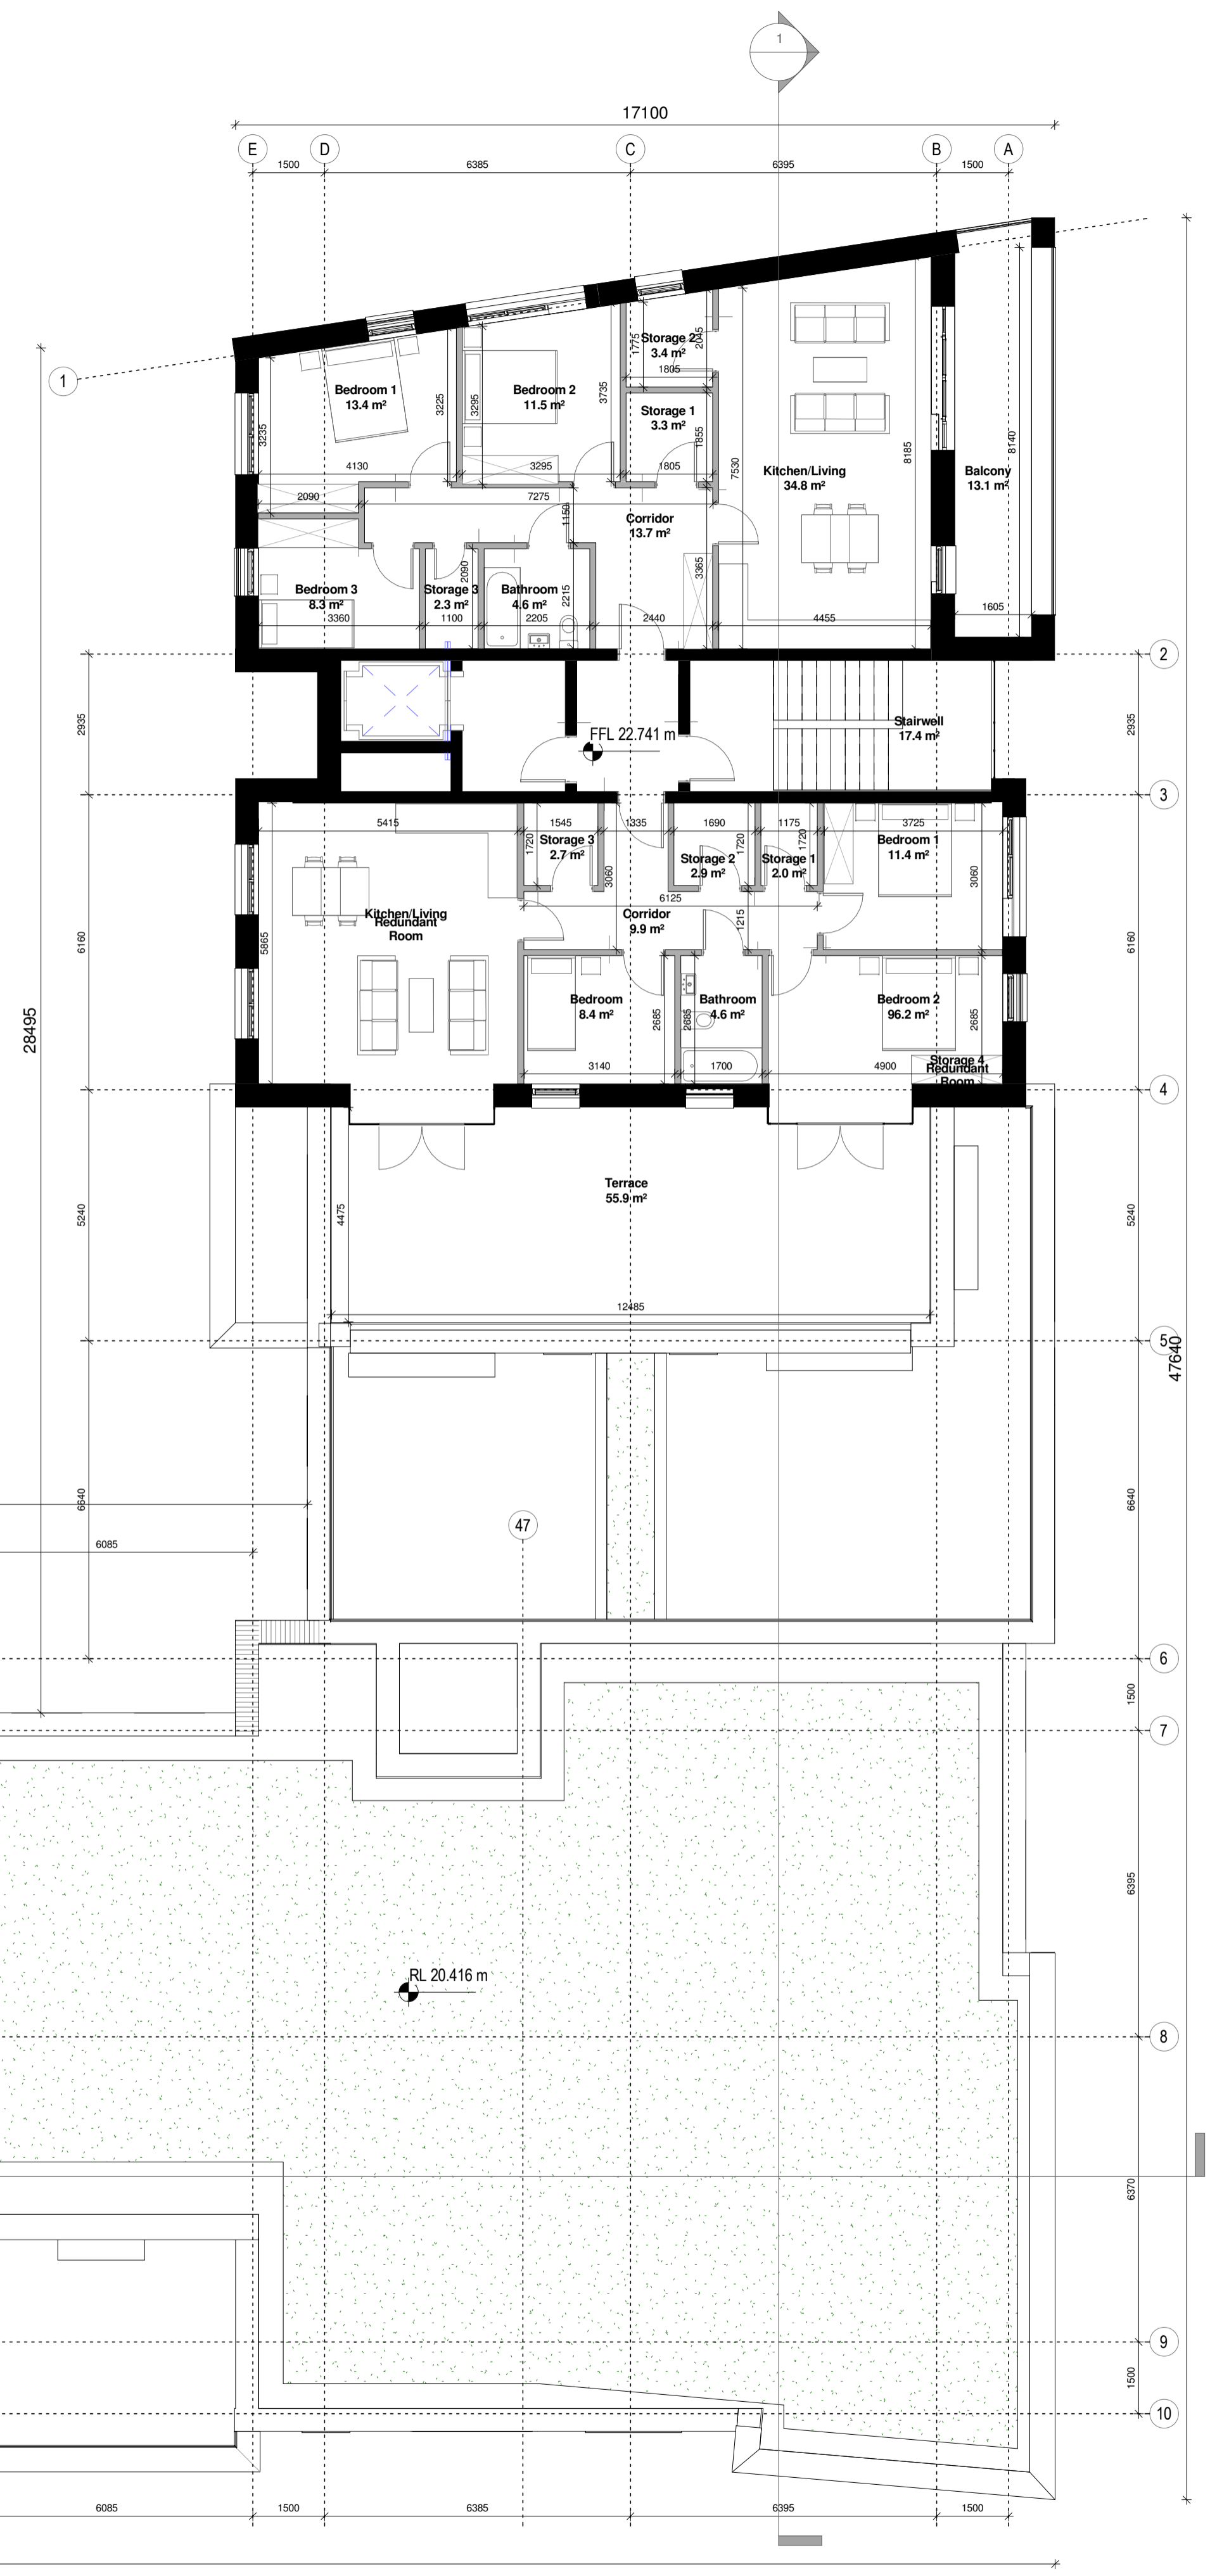

**1 L06 PROPOSED SIXTH FLOOR PLAN**  
 1 : 100 @A1

Notes:  
 DO NOT SCALE FROM THIS DRAWING. USE FIGURED DIMENSIONS IN ALL CASES. VERIFY DIMENSIONS ON SITE AND REPORT ANY DISCREPANCIES TO THE ARCHITECTS IMMEDIATELY. THIS DRAWING IS TO BE READ IN CONJUNCTION WITH THE ARCHITECTS SPECIFICATION. © THIS DRAWING IS COPYRIGHT AND MAY ONLY BE REPRODUCED WITH THE ARCHITECTS PERMISSION.

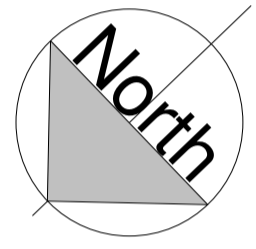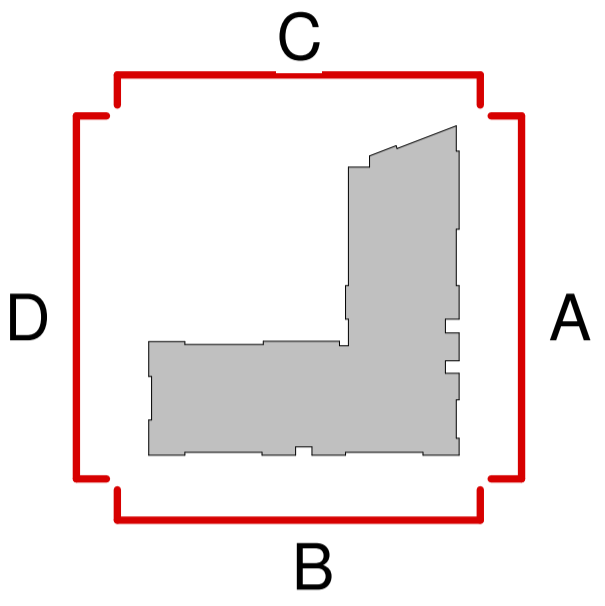

P03.04 | 13.03.18 | BLR | Issued to Planning Consultant for Review  
 P03.03 | 02.02.18 | PJK | Issued To Planning Consultant For Review  
 P03.02 | 25.01.18 | PJK | Issued For Client Meeting

Rev	Date	DRN	Description

Reddy Architecture + Urbanism  
 41 Dean Street,  
 Kilkenny  
 R95 P291  
 T: +353 (0)56 7762697  
 W: www.reddyarchitecture.com  
 E: info@reddyarchitecture.com

Client Details:  
 William Neville & Sons

Project Details:  
 Carcur Park  
 Wexford

Drawing Title:  
 Apartment Block 2\_L06\_Sixth Floor Level

Job No P15-209K	Date 12/10/17	Scale@A1 As indicated
Status S10 - Issued for Planning	Drawn By PJK	Checked By MK
Purpose 3.0 Planning		

Drawing Number	Revision
P15-209K-RAU-09-06-DR-A-31001	P03.04