






L00_A Apartment Type Schedule					
Apartment Number	Apartment Type	Level	Area	Area Required	Surplus/Deficit
A 00-01	1	L00-01	49.2 m ²	45.0 m ²	4.2 m ²
A 00-02	2	L00-01	75.7 m ²	73.0 m ²	2.7 m ²
A 00-03	2	L00-01	75.6 m ²	73.0 m ²	2.6 m ²
A 00-04	3	L00-01	75.0 m ²	73.0 m ²	2.0 m ²
A 00-05	18	L00-01	75.0 m ²	73.0 m ²	2.0 m ²

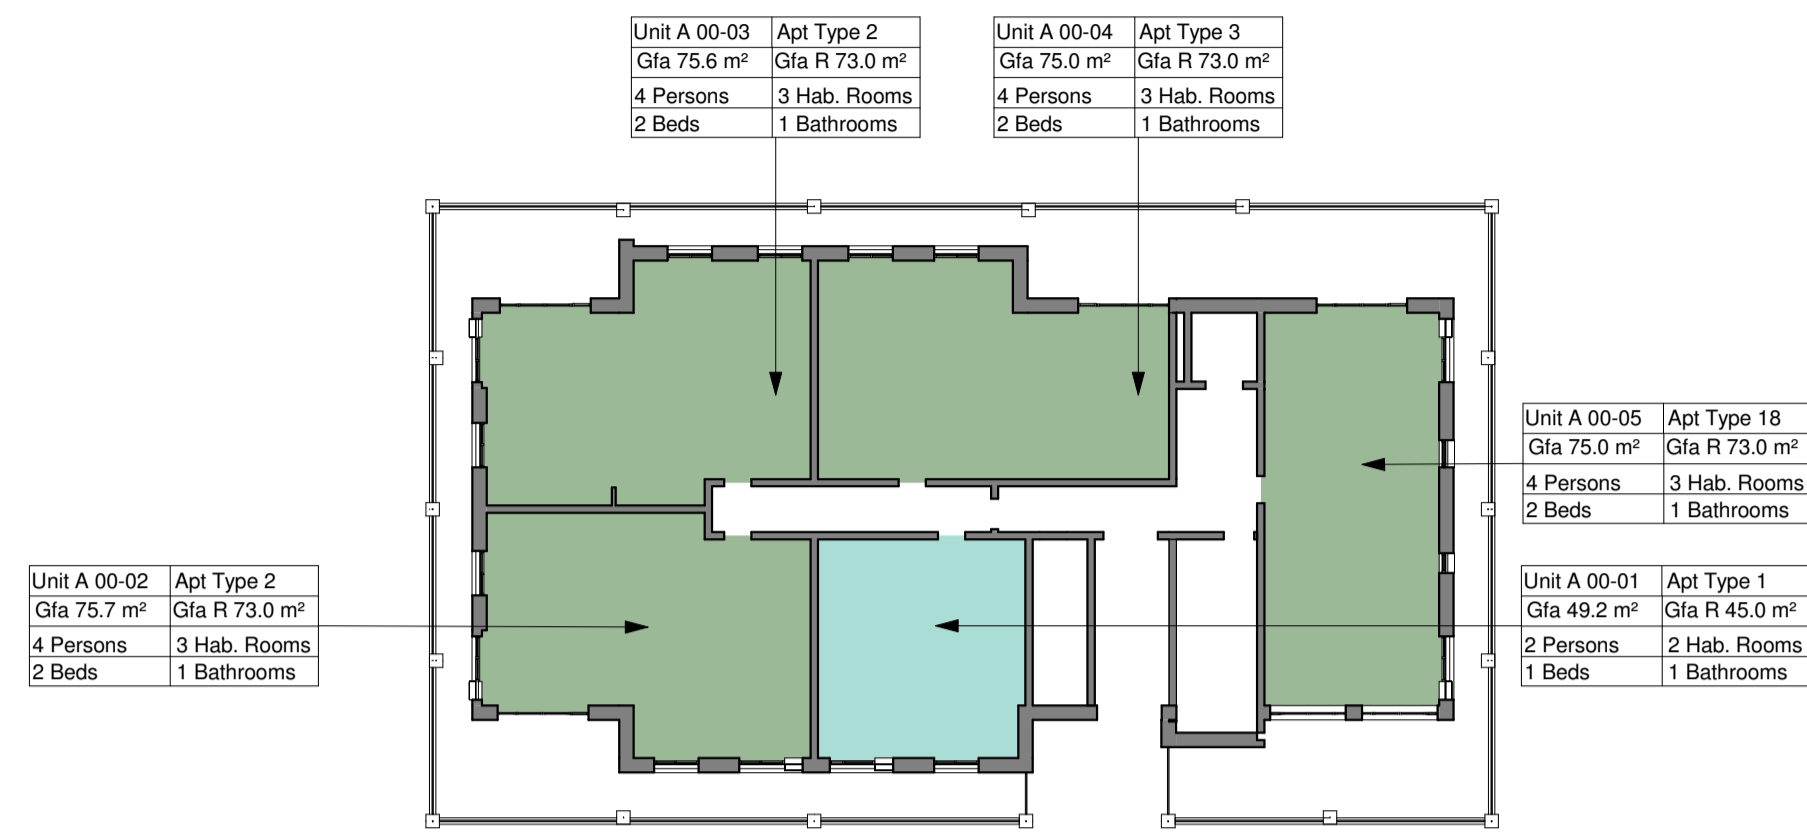

② L00-01 Area Plan
1:250 @ A3

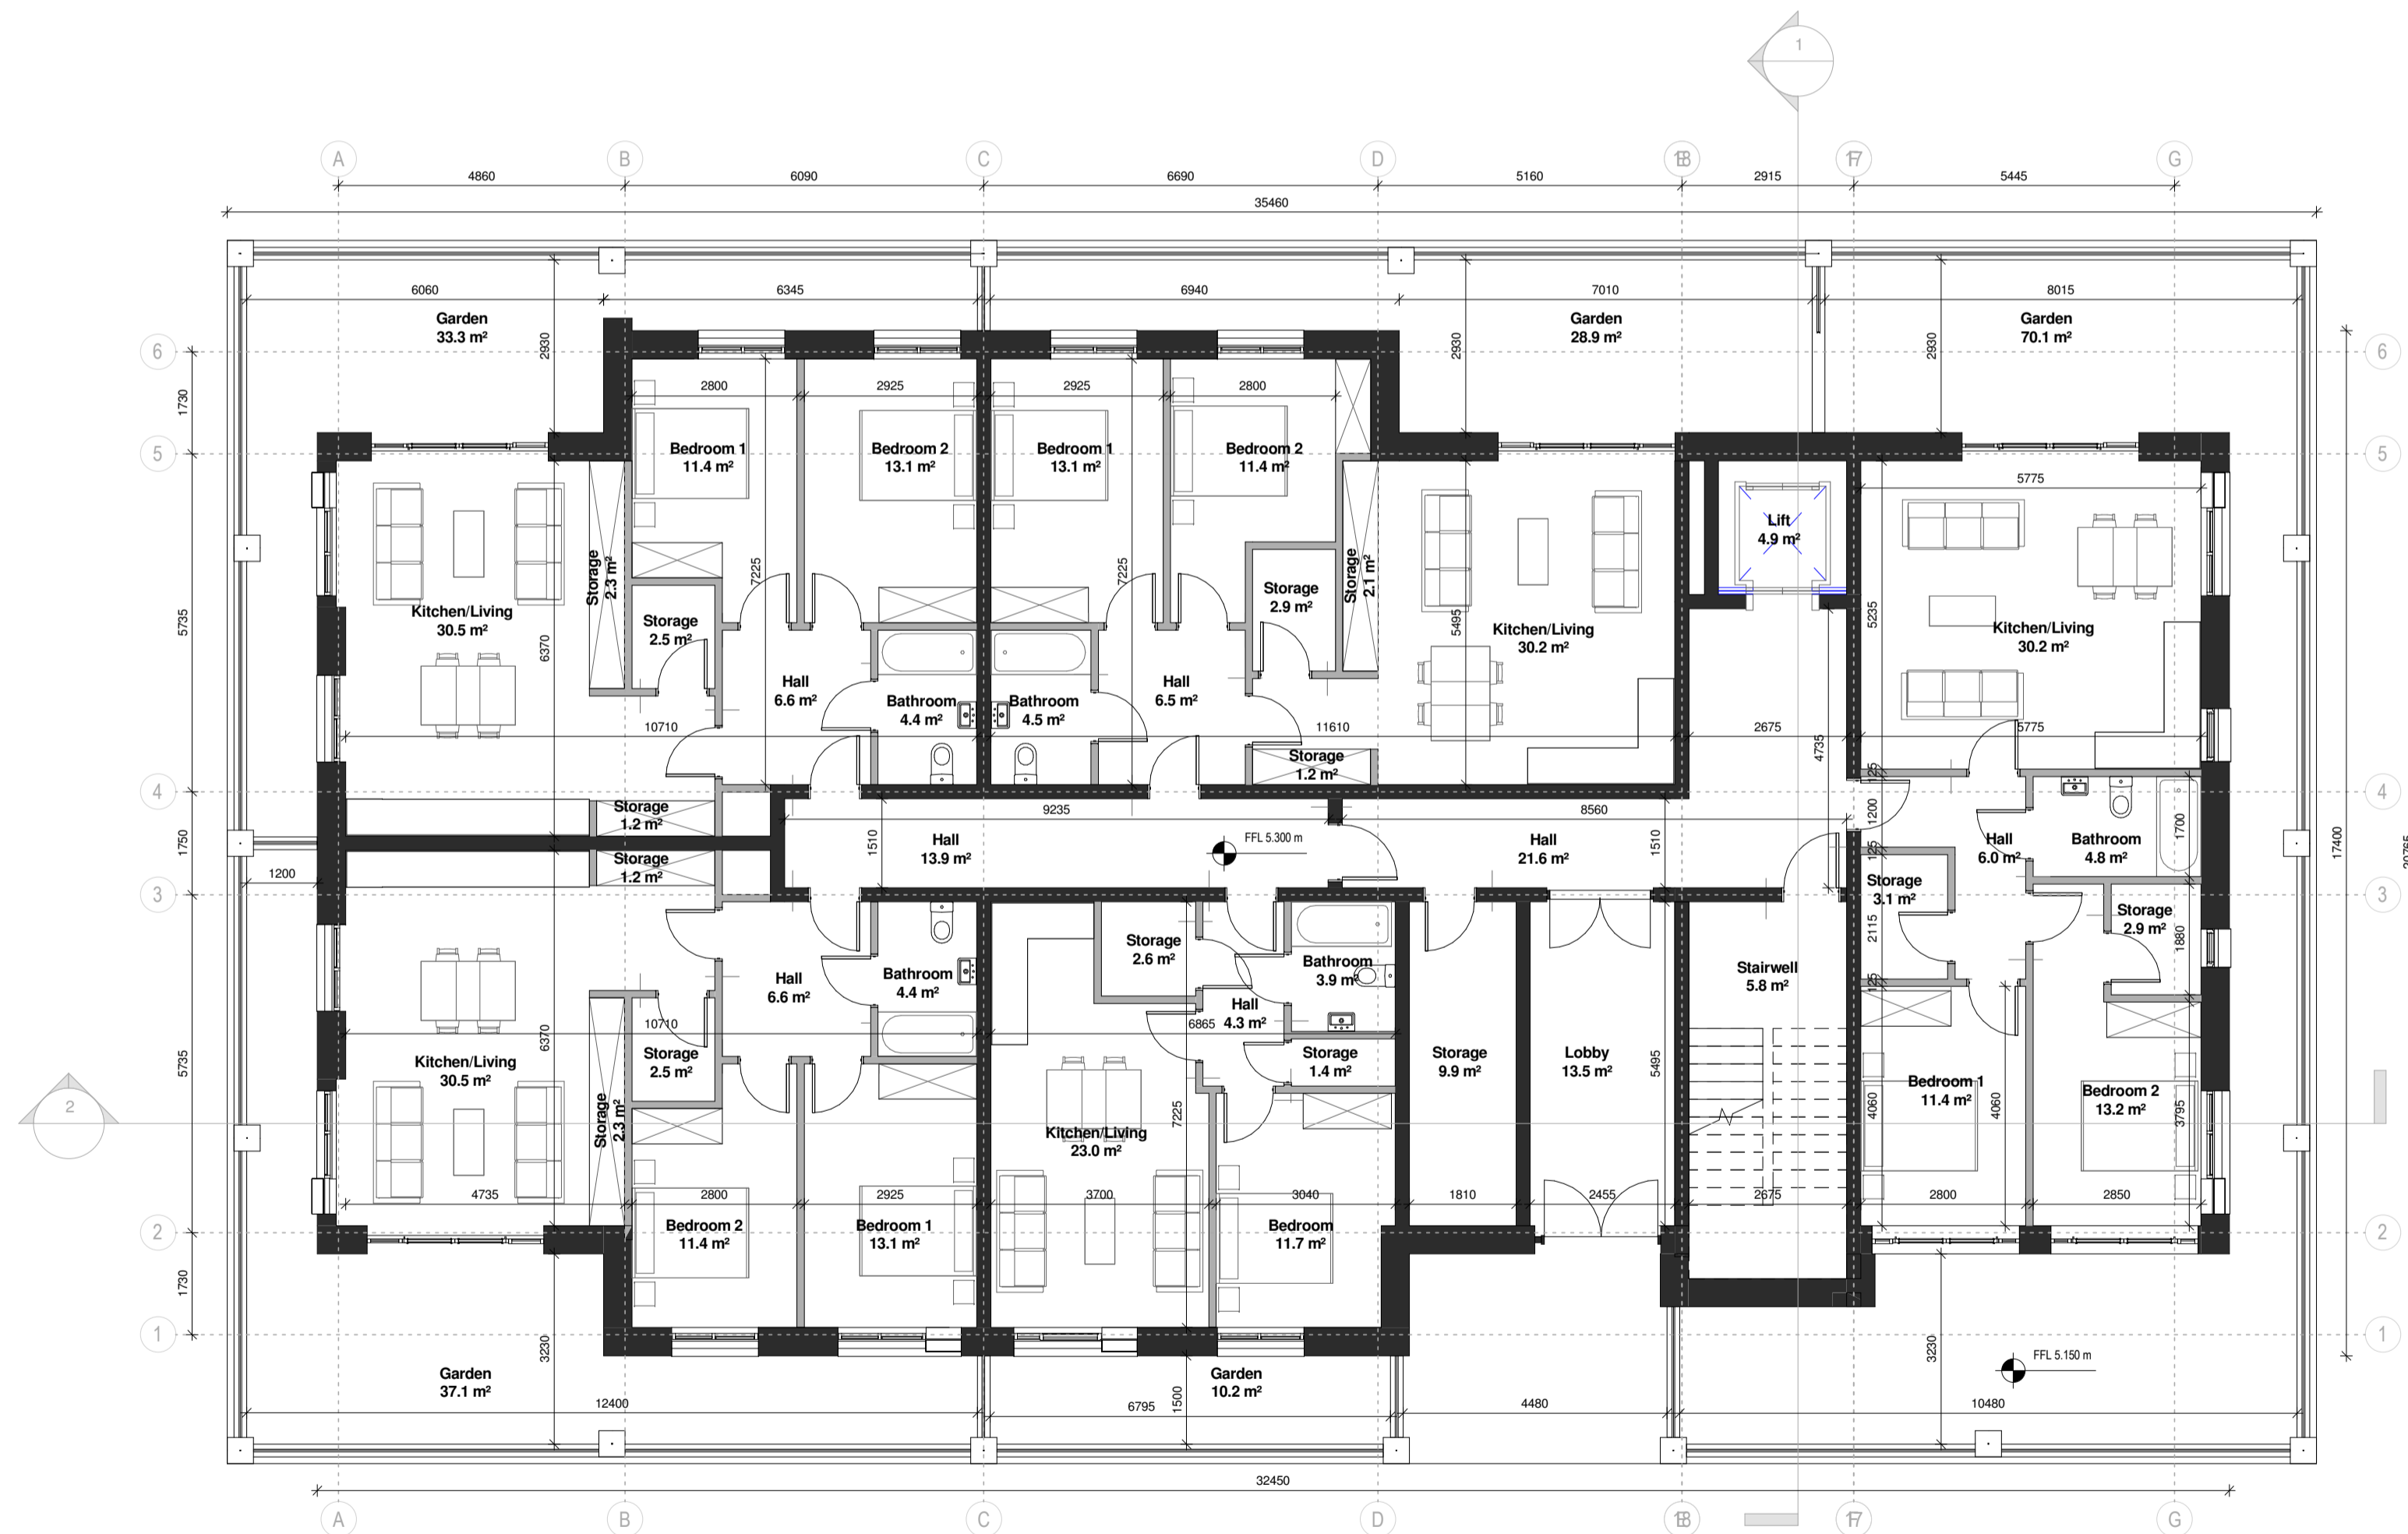

Notes:
DO NOT SCALE FROM THIS DRAWING. USE FIGURED DIMENSIONS IN ALL CASES. VERIFY DIMENSIONS ON SITE AND REPORT ANY DISCREPANCIES TO THE ARCHITECTS IMMEDIATELY. THIS DRAWING TO BE READ IN CONJUNCTION WITH THE ARCHITECTS SPECIFICATION. © THIS DRAWING IS COPYRIGHT AND MAY ONLY BE REPRODUCED WITH THE ARCHITECTS PERMISSION.

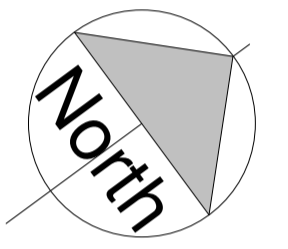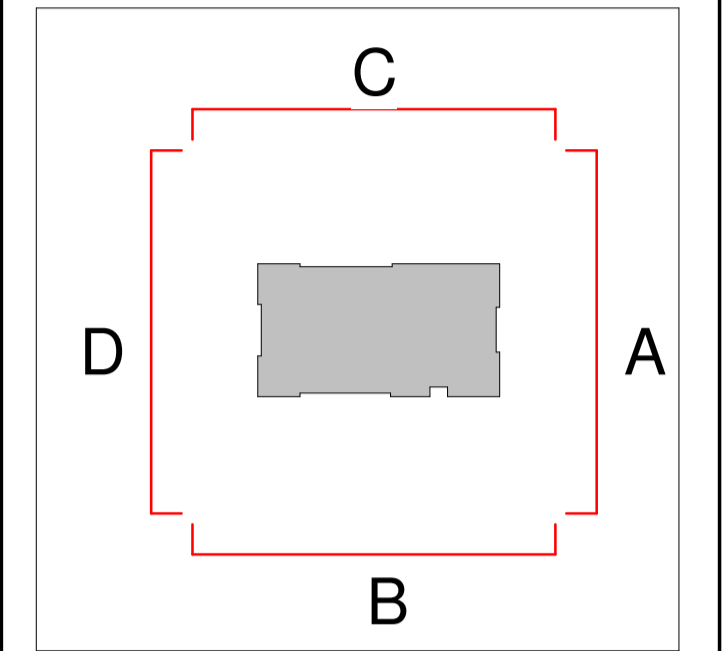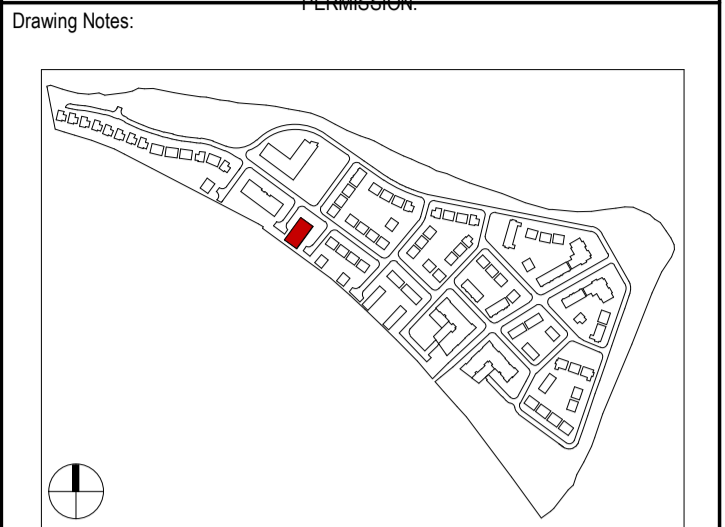

Gross Internal Floor Area	
Level	Area
L00-01	454.2 m ²
L01-01	459.3 m ²
L02	459.3 m ²
L03	459.3 m ²
Grand total: 4	1832.3 m ²

P03.04 12.03.18	BLR	Issued to Planning Consultant for Review
P03.03 02.02.18	JMc	Issued to Planning Consultant for Review
P03.02 25.01.18	JMc	Issued for Client Meeting
P03.01 18.08.17	IMFG	Issued for Planning

Rev	Date	DRN	Description
-----	------	-----	-------------

Reddy Architecture + Urbanism
41 Dean Street,
Kilkenny
R95 P291
T: +353 (0)56 7762697
W: www.reddyarchitecture.com
E: info@reddyarchitecture.com

Client Details:
William Neville & Sons

Project Details:
Carcur Park
Wexford

Drawing Title:
Apartment Block 4 Ground Floor Plan

Job No P15-209K	Date 18.08.17	Scale@A1 As indicated
Status S10 - Suitable for Planning	Drawn By MFG	
Purpose 3.0_Planning	Checked By MK	

Drawing Number	Revision
P15-209K-RAU-13-00-DR-A-31001	P03.04