



L02_A Apartment Type Schedule					
Apartment Number	Apartment Type	Level	Area	Area Required.	Surplus/Deficit
A 02-11	3	L02	75.2 m ²	73.0 m ²	2.2 m ²
A 02-12	2	L02	76.4 m ²	73.0 m ²	3.4 m ²
A 02-13	2	L02	76.4 m ²	73.0 m ²	3.4 m ²
A 02-14	3	L02	75.0 m ²	73.0 m ²	2.0 m ²
A 02-15	18	L02	77.1 m ²	73.0 m ²	4.1 m ²



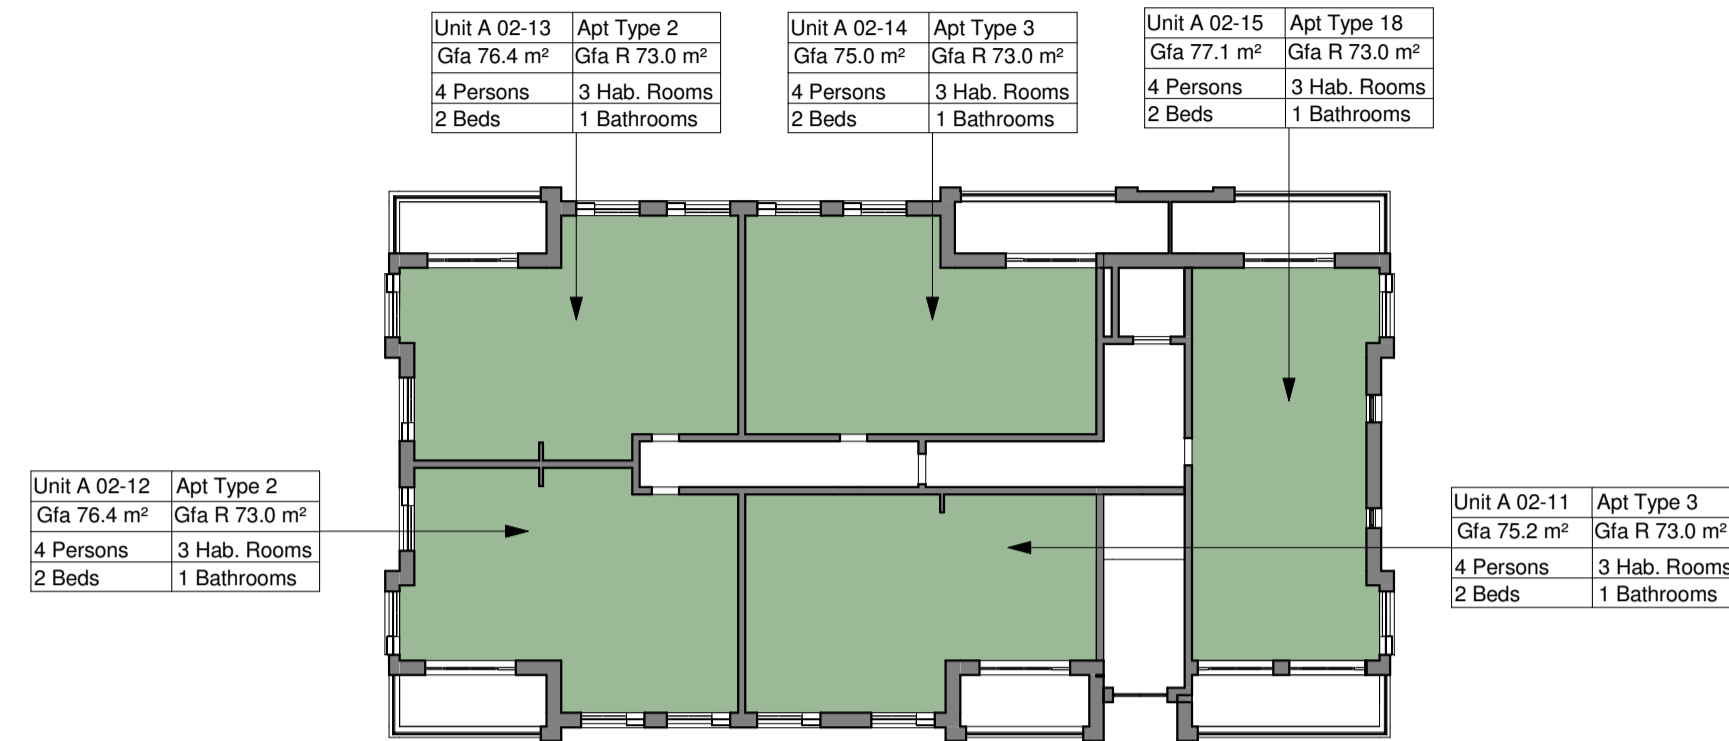


2 L02_01 Area Plan
1 : 250 @ A3

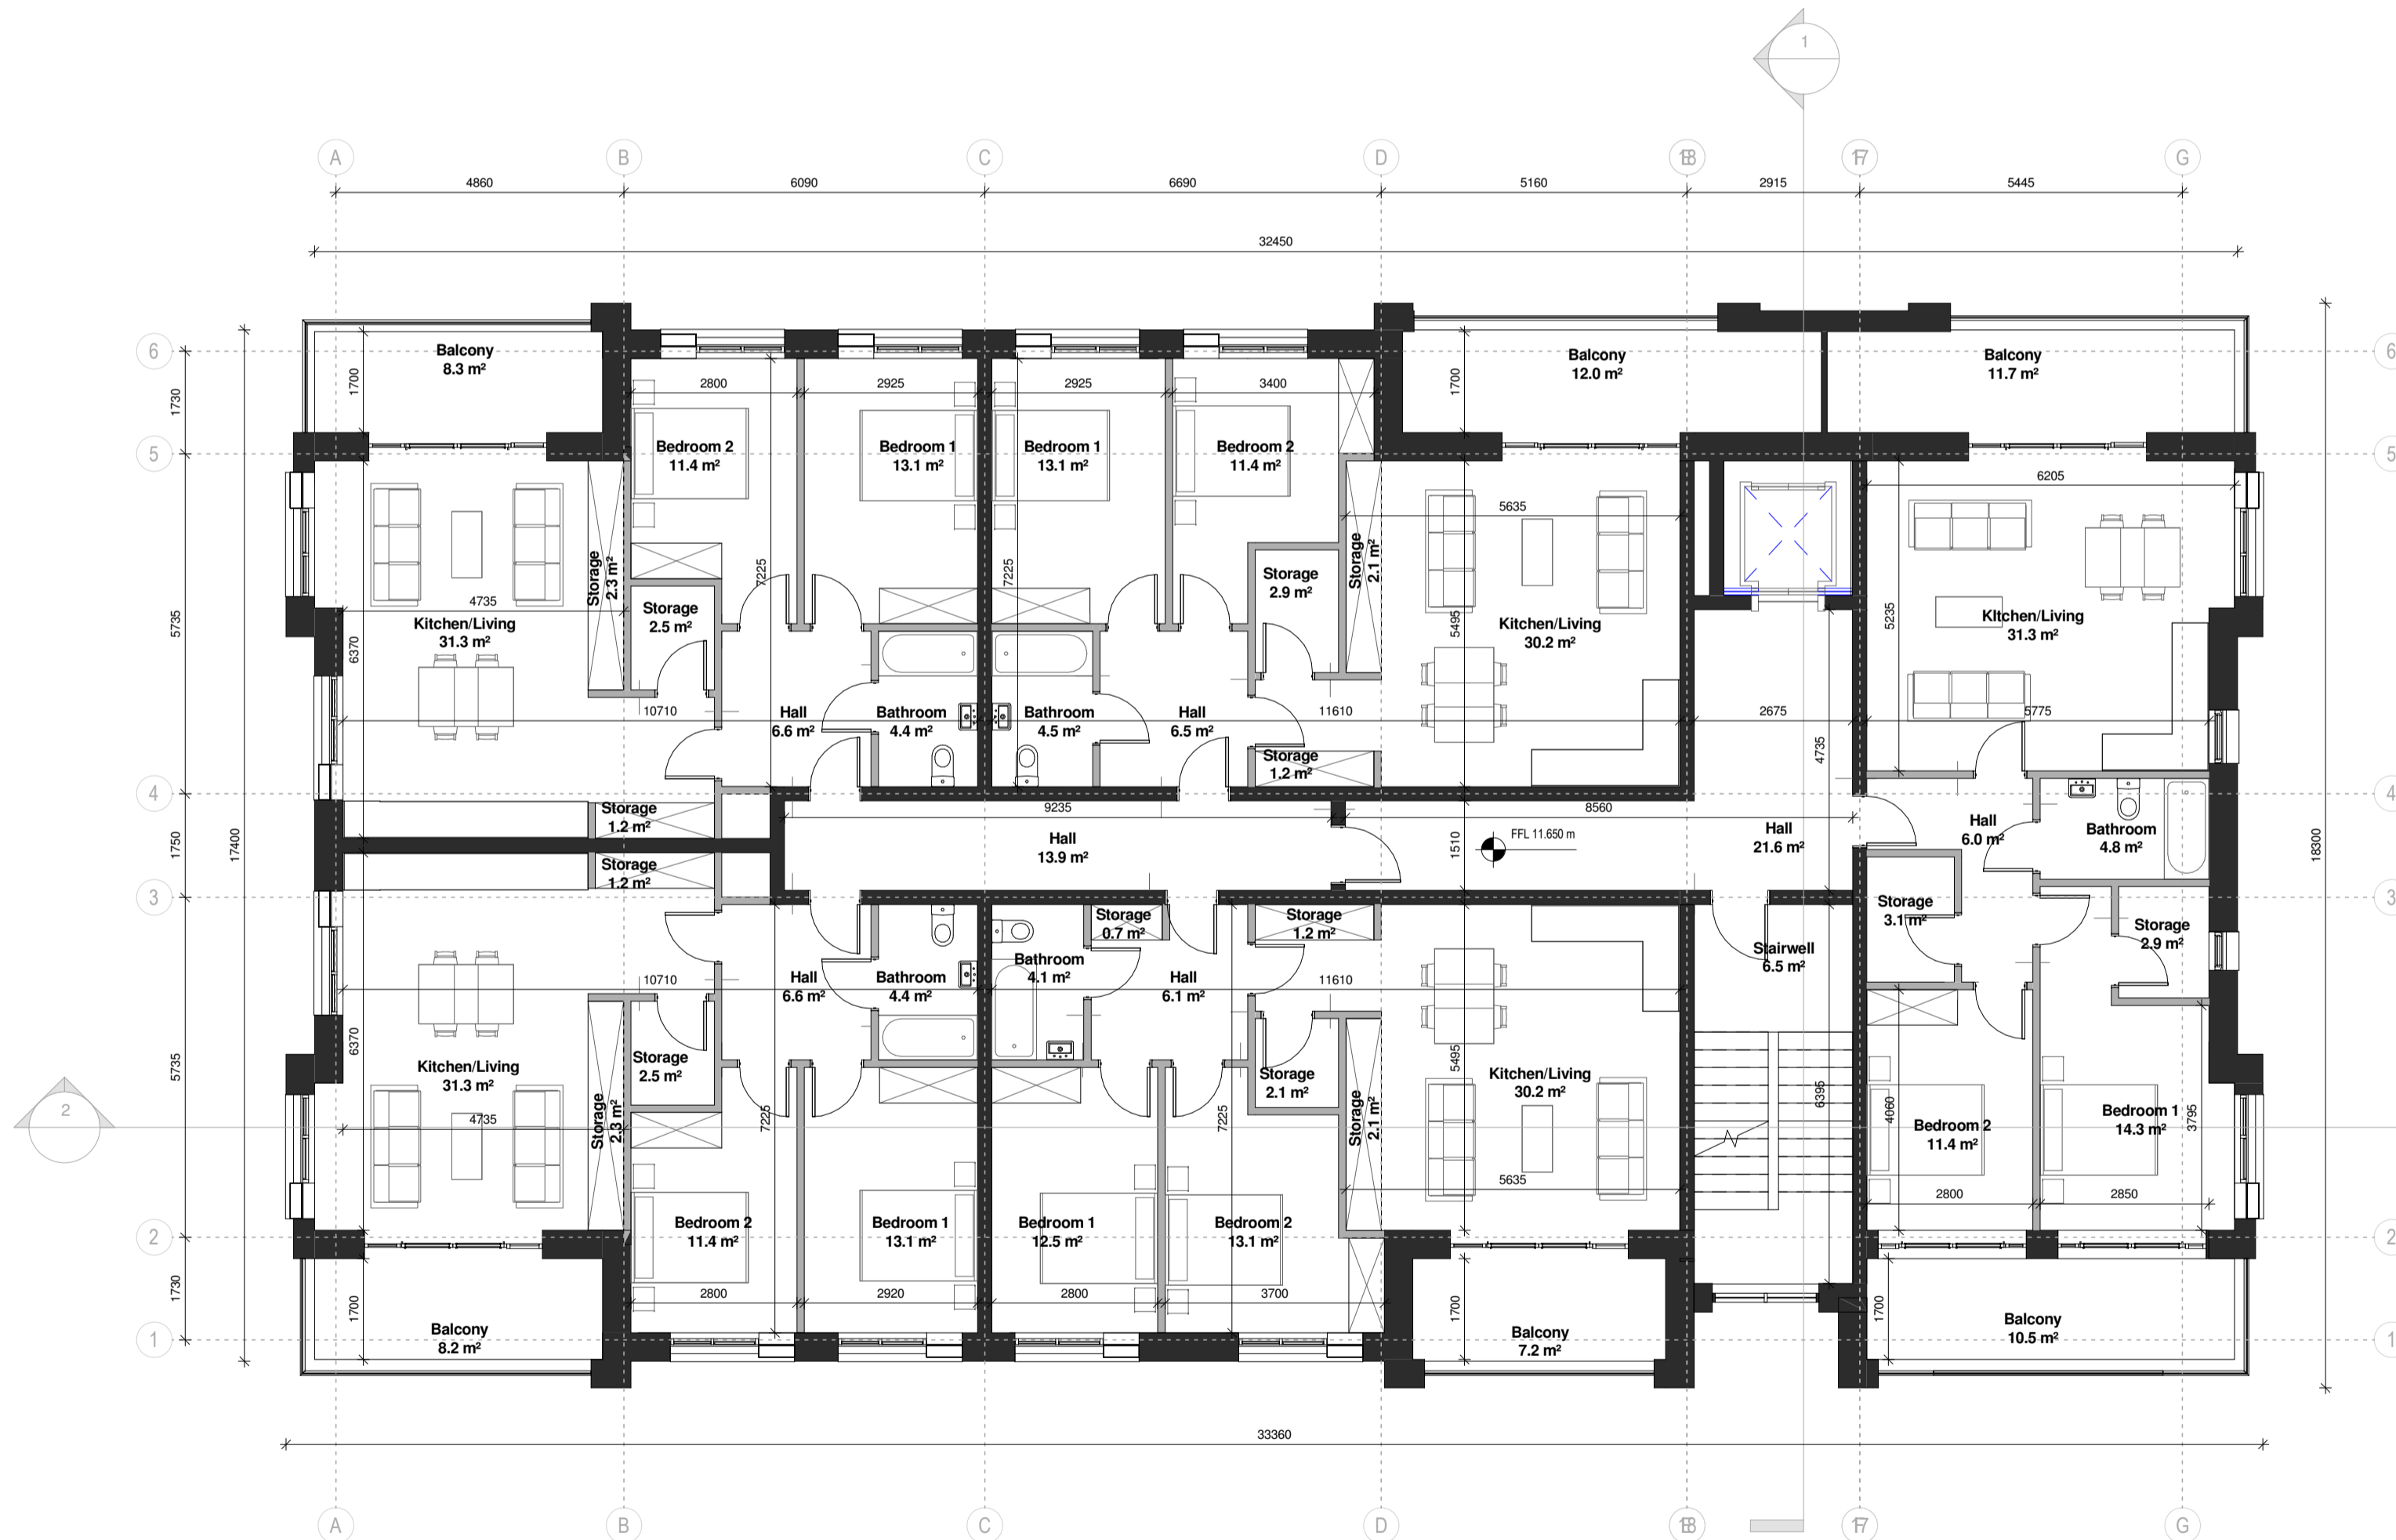

1 L02-01 SECOND FLOOR PLAN
1 : 100 1:200@A3

Notes:
DO NOT SCALE FROM THIS DRAWING. USE FIGURED DIMENSIONS IN ALL CASES. VERIFY DIMENSIONS ON SITE AND REPORT ANY DISCREPANCIES TO THE ARCHITECTS IMMEDIATELY. THIS DRAWING TO BE READ IN CONJUNCTION WITH THE ARCHITECTS SPECIFICATION. © THIS DRAWING IS COPYRIGHT AND MAY ONLY BE REPRODUCED WITH THE ARCHITECTS PERMISSION.

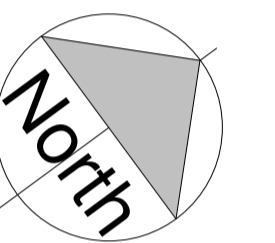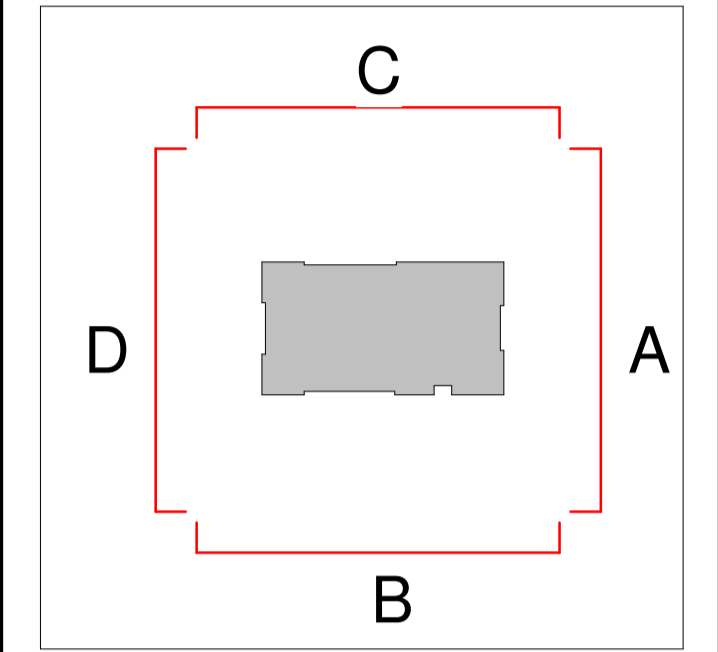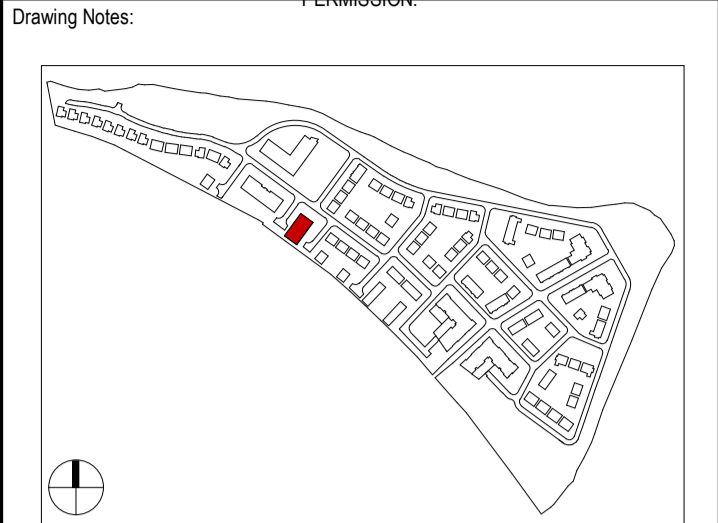

P03.04	12.03.18	BLR	Issued to Planning Consultant for Review
P03.03	02.02.18	JMC	Issued to Planning Consultant for Review
P03.02	25.01.18	JMC	Issued for Client Meeting
P03.01	18.08.17	IMFG	Issued for Planning

Rev	Date	DRN	Description

Reddy Architecture + Urbanism
41 Dean Street,
Kilkenny
R95 P291
T: +353 (0)56 7762697
W: www.reddyarchitecture.com
E: info@reddyarchitecture.com

Client Details:
William Neville & Sons

Project Details:
Carcur Park
Wexford

Drawing Title:
Apartment Block 4 Second Floor Plan

Job No	Date	Scale@A1
P15-209K	18.08.17	As indicated
Status	Drawn By	
S10 - Suitable for Planning	MFG	
Purpose	Checked By	
3.0_Planning	MK	

Drawing Number	Revision
P15-209K-RAU-13-02-DR-A-31001	P03.04