
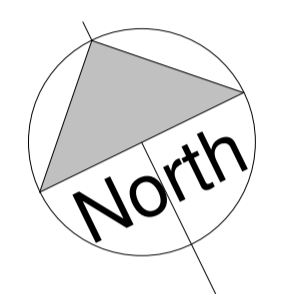
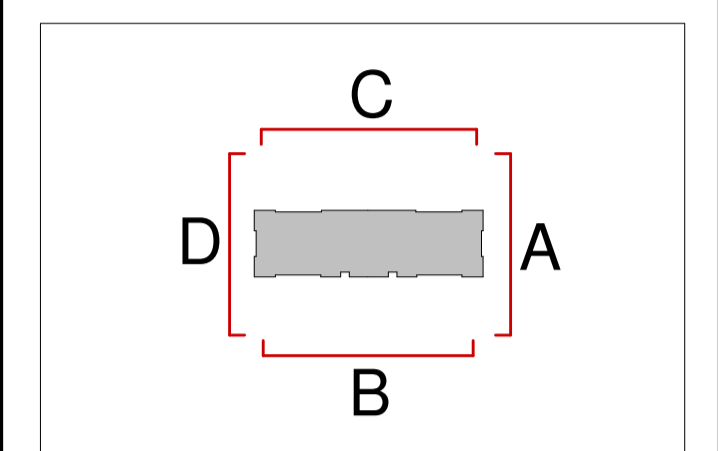



Notes:  
DO NOT SCALE FROM THIS DRAWING. USE FIGURED DIMENSIONS IN ALL CASES. VERIFY DIMENSIONS ON SITE AND REPORT ANY DISCREPANCIES TO THE ARCHITECTS IMMEDIATELY. THIS DRAWING TO BE READ IN CONJUNCTION WITH THE ARCHITECTS SPECIFICATION. © THIS DRAWING IS COPYRIGHT AND MAY ONLY BE REPRODUCED WITH THE ARCHITECTS PERMISSION.

Drawing Notes:

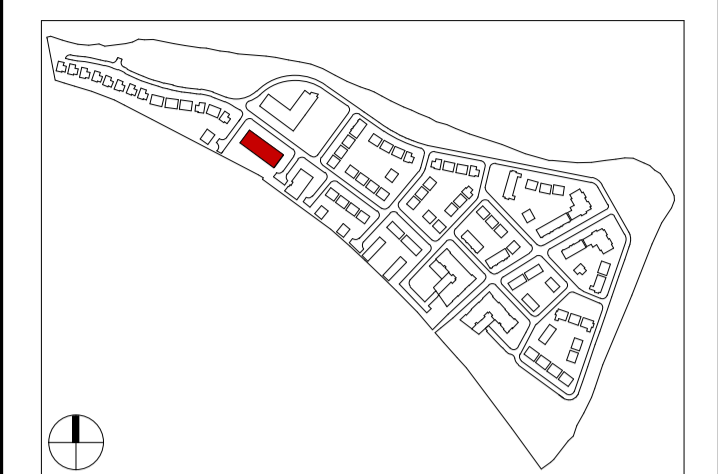

L01\_A Apartment Type Schedule

Apartment Number	Apartment Type	Level	Area	Area Required.	Surplus/ Deficit
A 01-09	3	L01-01	75.0 m <sup>2</sup>	73.0 m <sup>2</sup>	2.0 m <sup>2</sup>
A 01-10	2	L01-01	76.5 m <sup>2</sup>	73.0 m <sup>2</sup>	3.5 m <sup>2</sup>
A 01-11	2	L01-01	76.6 m <sup>2</sup>	73.0 m <sup>2</sup>	3.6 m <sup>2</sup>
A 01-12	3	L01-01	75.0 m <sup>2</sup>	73.0 m <sup>2</sup>	2.0 m <sup>2</sup>
A 01-13	3	L01-01	75.0 m <sup>2</sup>	73.0 m <sup>2</sup>	2.0 m <sup>2</sup>
A 01-14	2	L01-01	76.5 m <sup>2</sup>	73.0 m <sup>2</sup>	3.5 m <sup>2</sup>
A 01-15	2	L01-01	76.5 m <sup>2</sup>	73.0 m <sup>2</sup>	3.5 m <sup>2</sup>
A 01-16	3	L01-01	75.0 m <sup>2</sup>	73.0 m <sup>2</sup>	2.0 m <sup>2</sup>

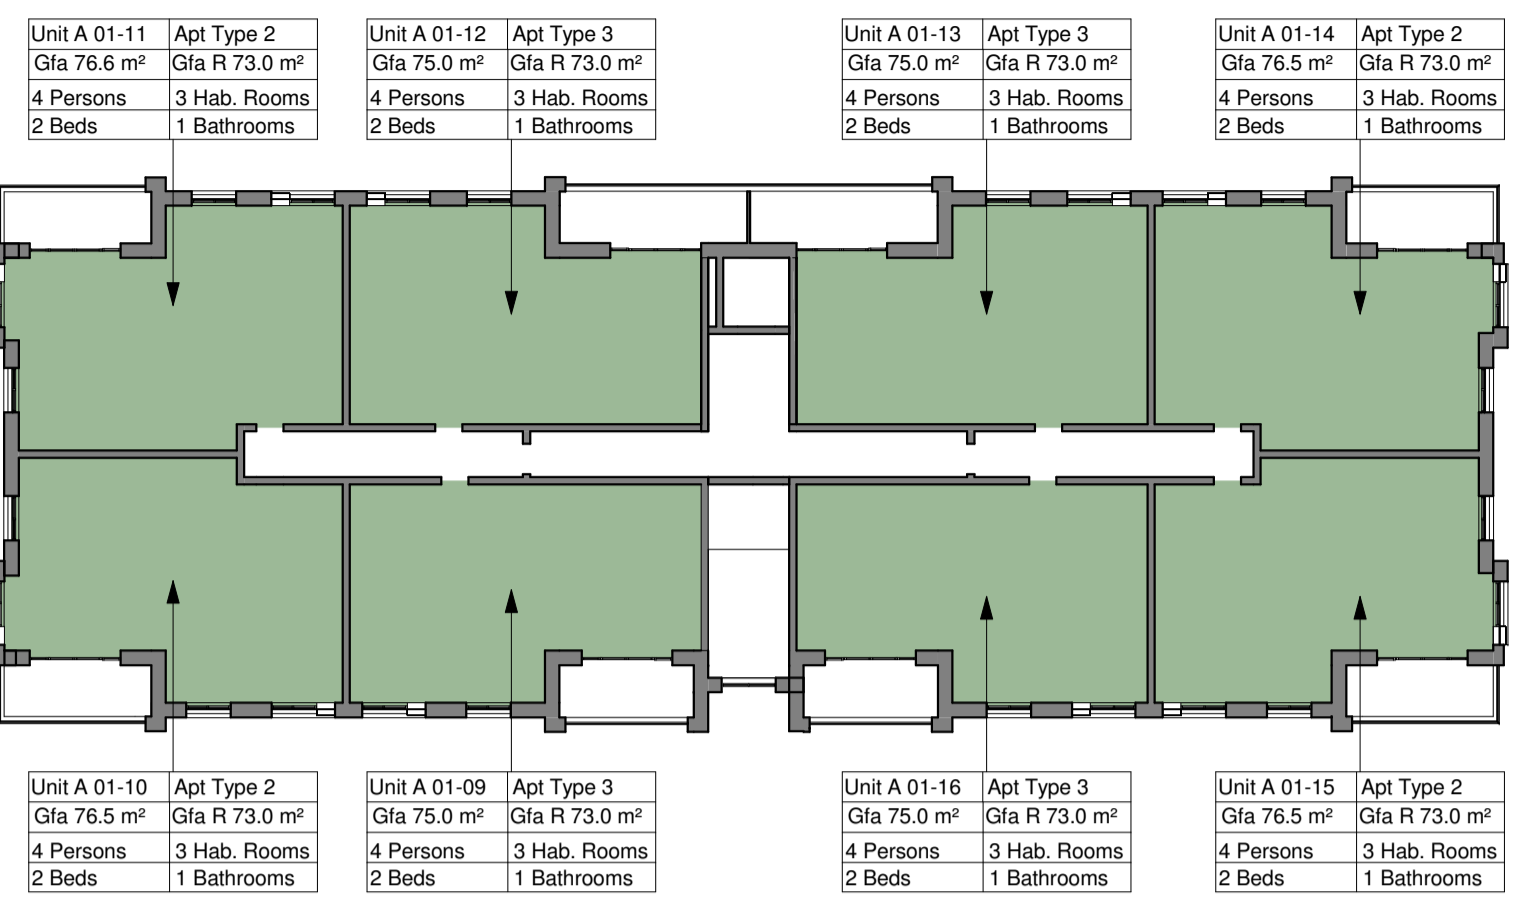

2 L01-01 Area Plan  
1:250 @ A3



1 L01-01 FIRST FLOOR PLAN  
1:100 1:200@A3

P03.04 12.03.18 BLR Issued to Planning Consultant for Review  
P03.03 02.02.18 JMC Issued to Planning Consultant for Review  
P03.02 12.01.17 BLR Issued for RFI  
P03.01 18.08.17 IMFG Issued for Planning

Rev	Date	DRN	Description

Reddy Architecture + Urbanism  
41 Dean Street,  
Kilkeny  
R95 P291  
T: +353 (0)56 7762697  
W: www.reddyarchitecture.com  
E: info@reddyarchitecture.com

Client Details:  
William Neville & Sons

Project Details:  
Carcur Park  
Wexford

Drawing Title:  
Apartment Block 5 First Floor Plan

Job No P15-209K	Date 18.08.17	Scale@A1 As indicated
Status S10 - Suitable for Planning	Drawn By MFG	Checked By MK
Purpose 3.0 Planning		

Drawing Number P15-209K-RAU-13-01-DR-A-31002	Revision P03.04
---	--------------------