

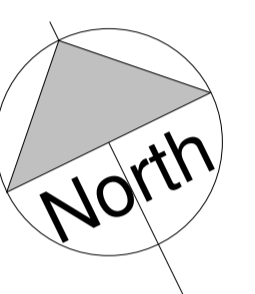
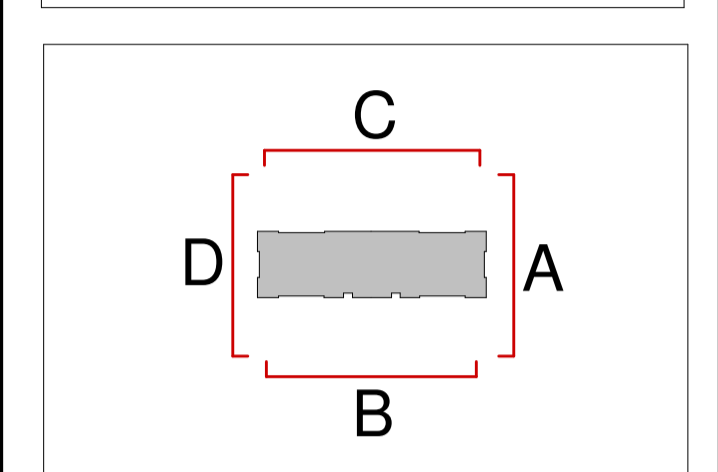


Notes:
DO NOT SCALE FROM THIS DRAWING. USE FIGURED DIMENSIONS IN ALL CASES. VERIFY DIMENSIONS ON SITE AND REPORT ANY DISCREPANCIES TO THE ARCHITECTS IMMEDIATELY. THIS DRAWING TO BE READ IN CONJUNCTION WITH THE ARCHITECTS SPECIFICATION. © THIS DRAWING IS COPYRIGHT AND MAY ONLY BE REPRODUCED WITH THE ARCHITECTS PERMISSION.

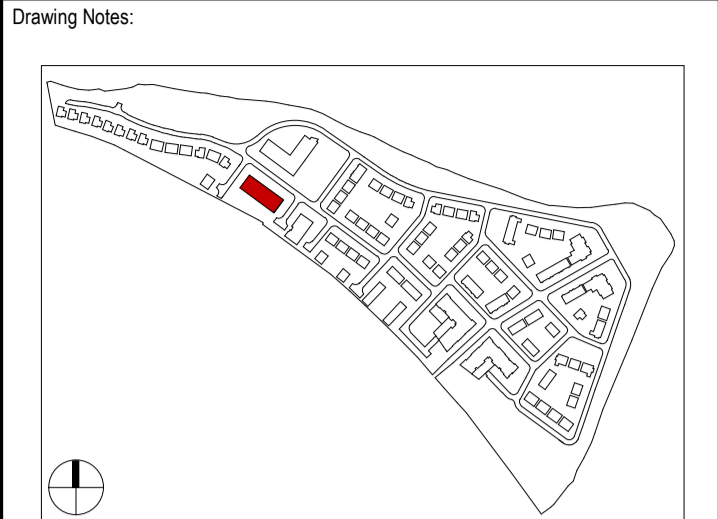


L04_A Apartment Type Schedule

Apartment Number	Apartment Type	Level	Area	Area Required	Surplus/Deficit
A 04-33	13	L04-01	75.3 m ²	73.0 m ²	2.3 m ²
A 04-34	11	L04-01	77.9 m ²	73.0 m ²	4.9 m ²
A 04-35	13	L04-01	75.1 m ²	73.0 m ²	2.1 m ²
A 04-36	13	L04-01	75.3 m ²	73.0 m ²	2.3 m ²
A 04-37	11	L04-01	77.9 m ²	73.0 m ²	4.9 m ²
A 04-38	13	L04-01	75.3 m ²	73.0 m ²	2.3 m ²

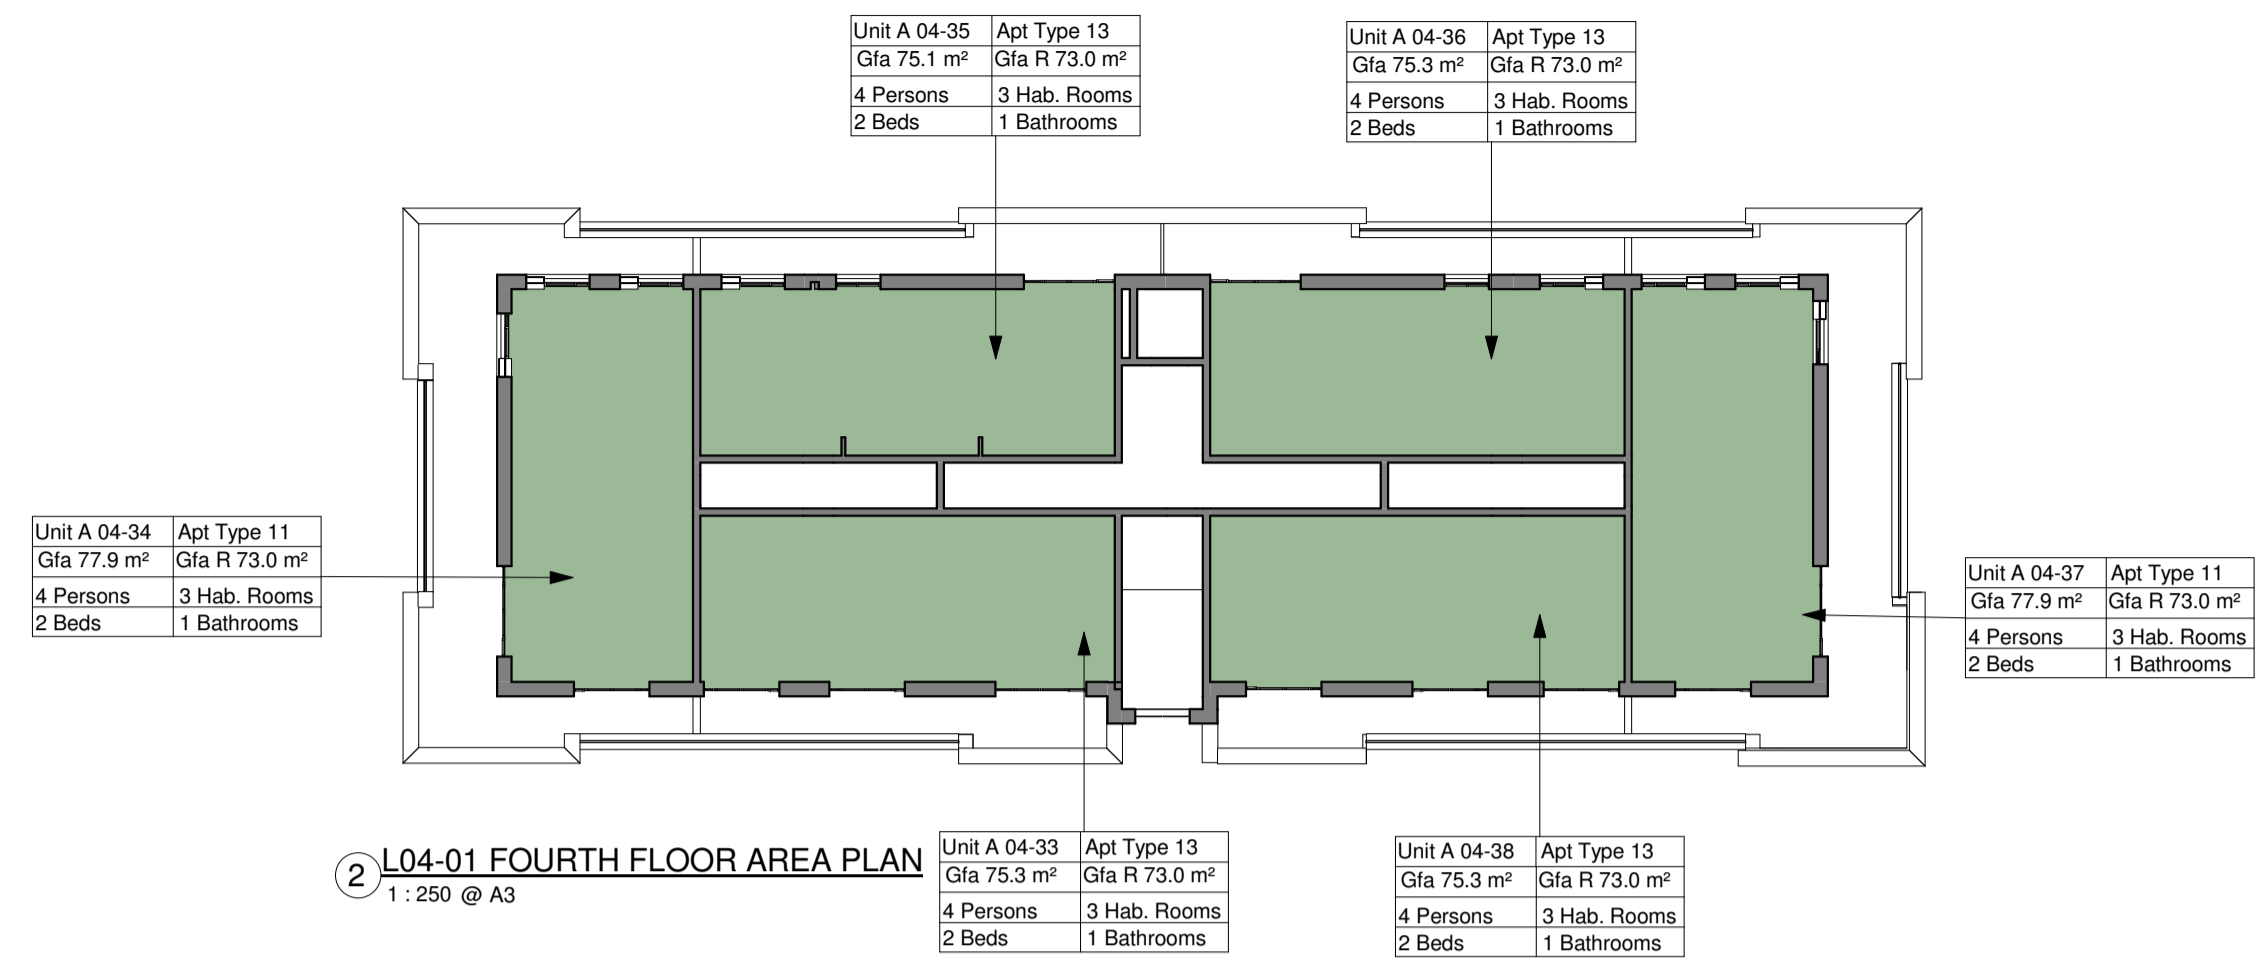

② L04-01 FOURTH FLOOR AREA PLAN
1 : 250 @ A3

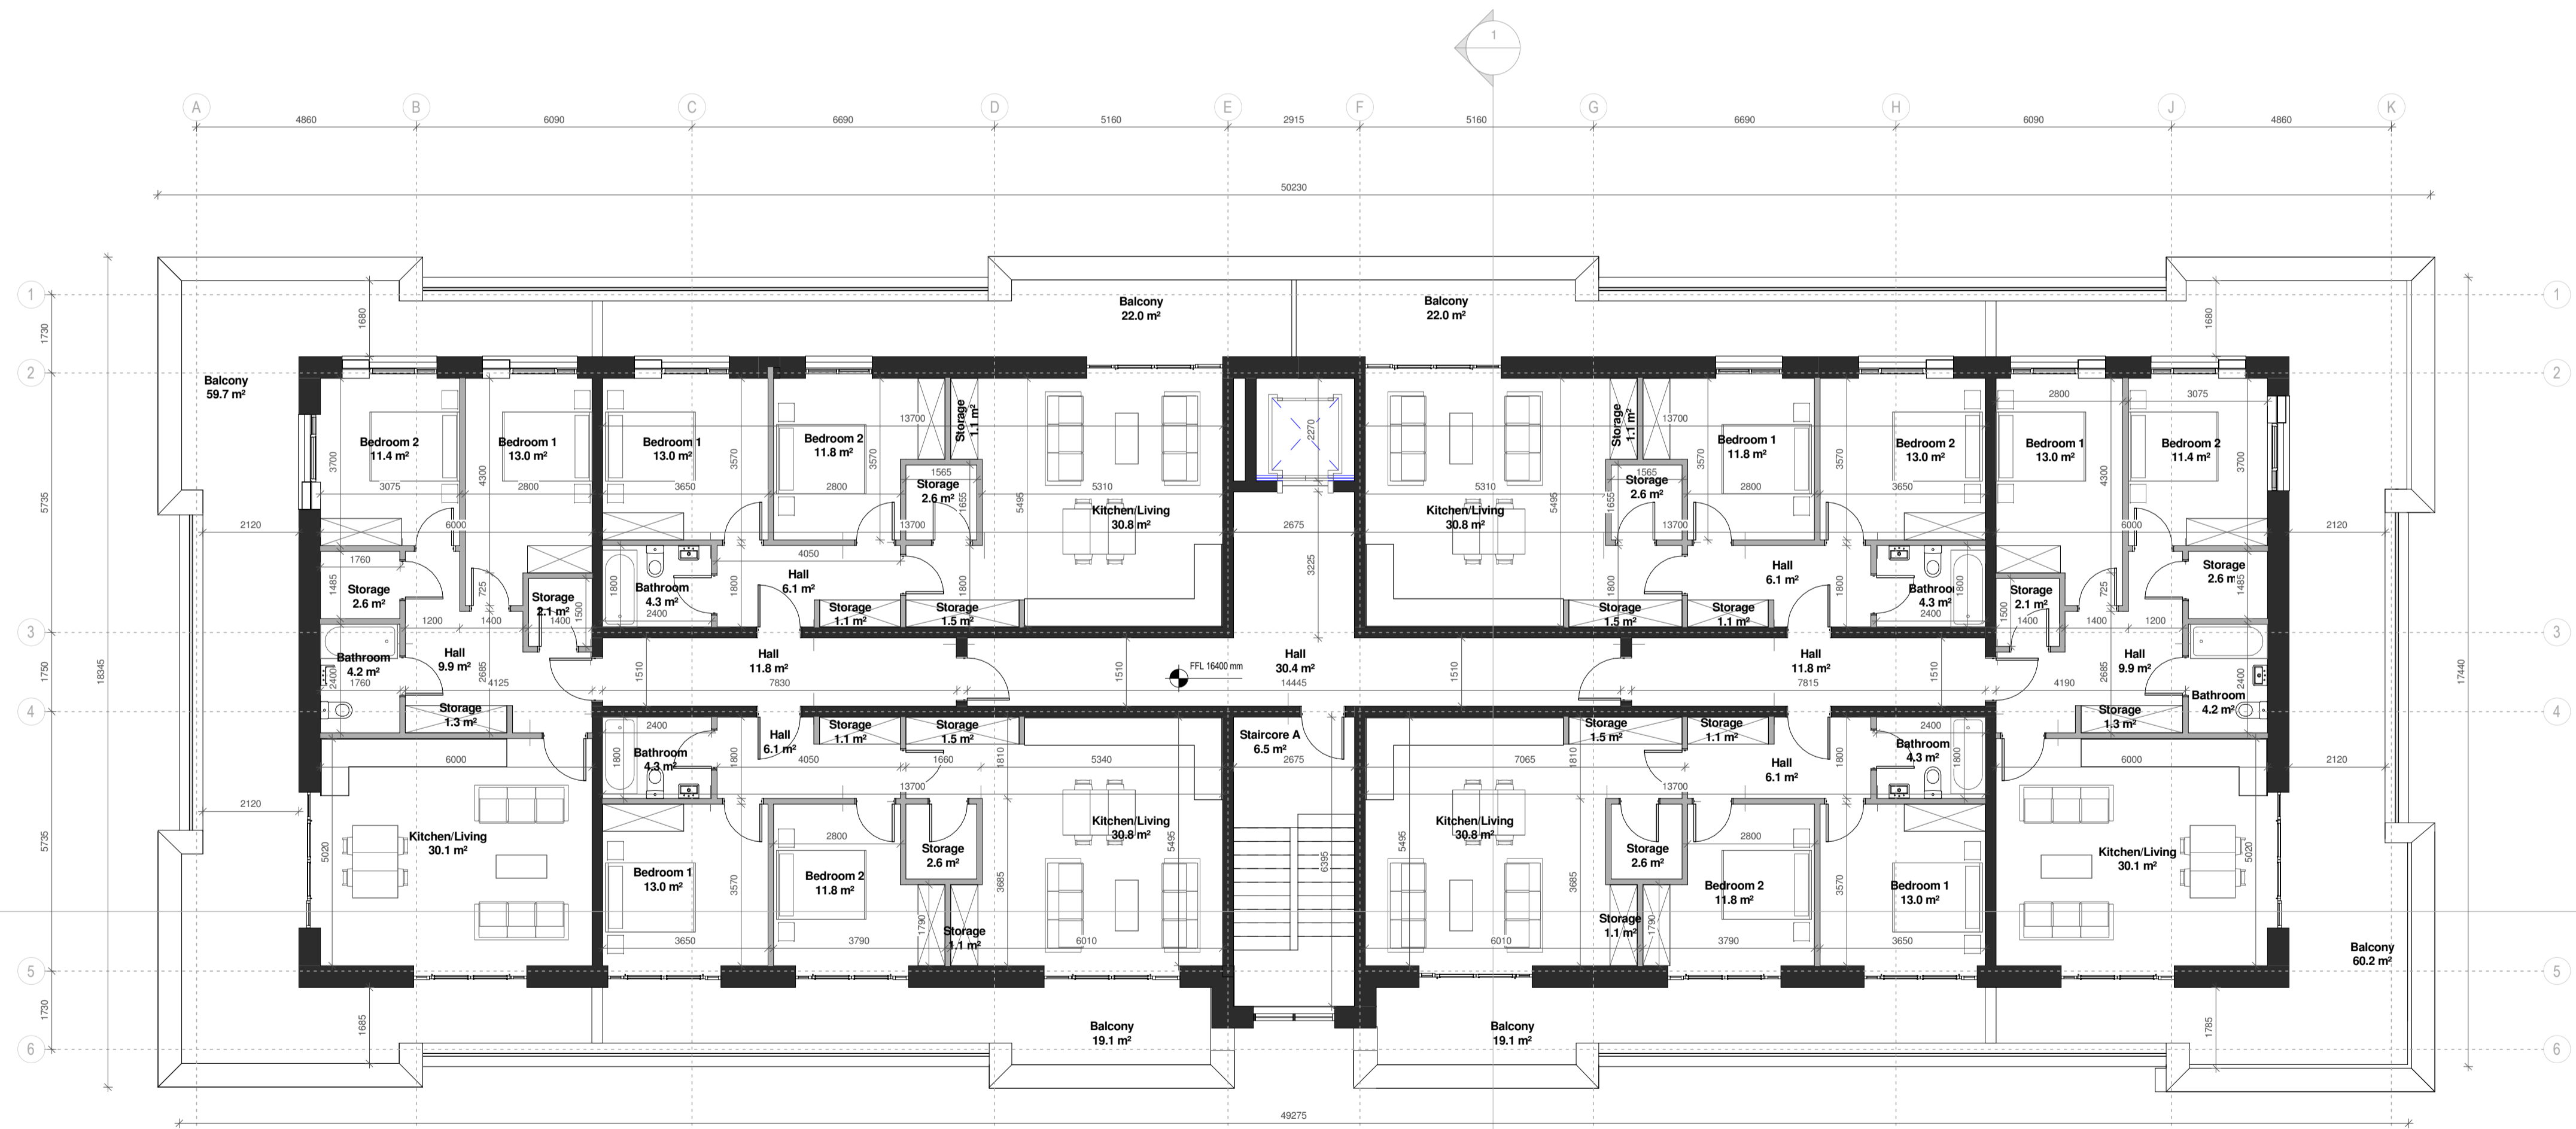

① L04-01 FOURTH FLOOR PLAN
1 : 100 1:200@A3

P03.04 12.03.18 BLR Issued to Planning Consultant for Review
P03.03 02.02.18 JMC Issued to Planning Consultant for Review
P03.02 12.01.17 BLR Issued for RFI
P03.01 18.08.17 MFG Issued for Planning

Rev	Date	DRN	Description

Reddy Architecture + Urbanism
41 Dean Street,
Kilkenny
R95 P291
T: +353 (0)56 7762697
W: www.reddyarchitecture.com
E: info@reddyarchitecture.com

Client Details:
William Neville & Sons

Project Details:
Carcur Park
Wexford

Drawing Title:
Apartment Block 5 Penthouse Level

Job No	Date	Scale@A1
P15-209K	18.08.17	As indicated
Status	Drawn By	Checked By
S10 - Suitable for Planning	MFG	MK
Purpose	Checked By	
3.0 Planning	MK	

Drawing Number	Revision
P15-209K-RAU-13-04-DR-A-31002	P03.04