


DO NOT SCALE FROM THIS DRAWING. USE FIGURED DIMENSIONS IN ALL CASES. VERIFY DIMENSIONS ON SITE AND REPORT ANY DISCREPANCIES TO THE ARCHITECTS IMMEDIATELY. THIS DRAWING TO BE READ IN CONJUNCTION WITH THE ARCHITECTS SPECIFICATION. © THIS DRAWING IS COPYRIGHT AND MAY ONLY BE REPRODUCED WITH THE ARCHITECTS PERMISSION.


NOTES

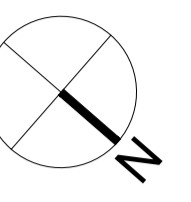

Ordnance Survey of Ireland  
 Licence No AR 0002020 - ReddyArchitecture+Urbanism  
 © Ordnance Survey of Ireland & Government of Ireland

- PERMITTED RESIDENTIAL DEVELOPMENT
- EXTENT OF ALTERATIONS TO PHASE 1
- EXTENT OF PROPOSED PHASE 2 RESIDENTIAL DEVELOPMENT

DECKING LEVEL PARKING - 75  
 SUBTOTAL - 75

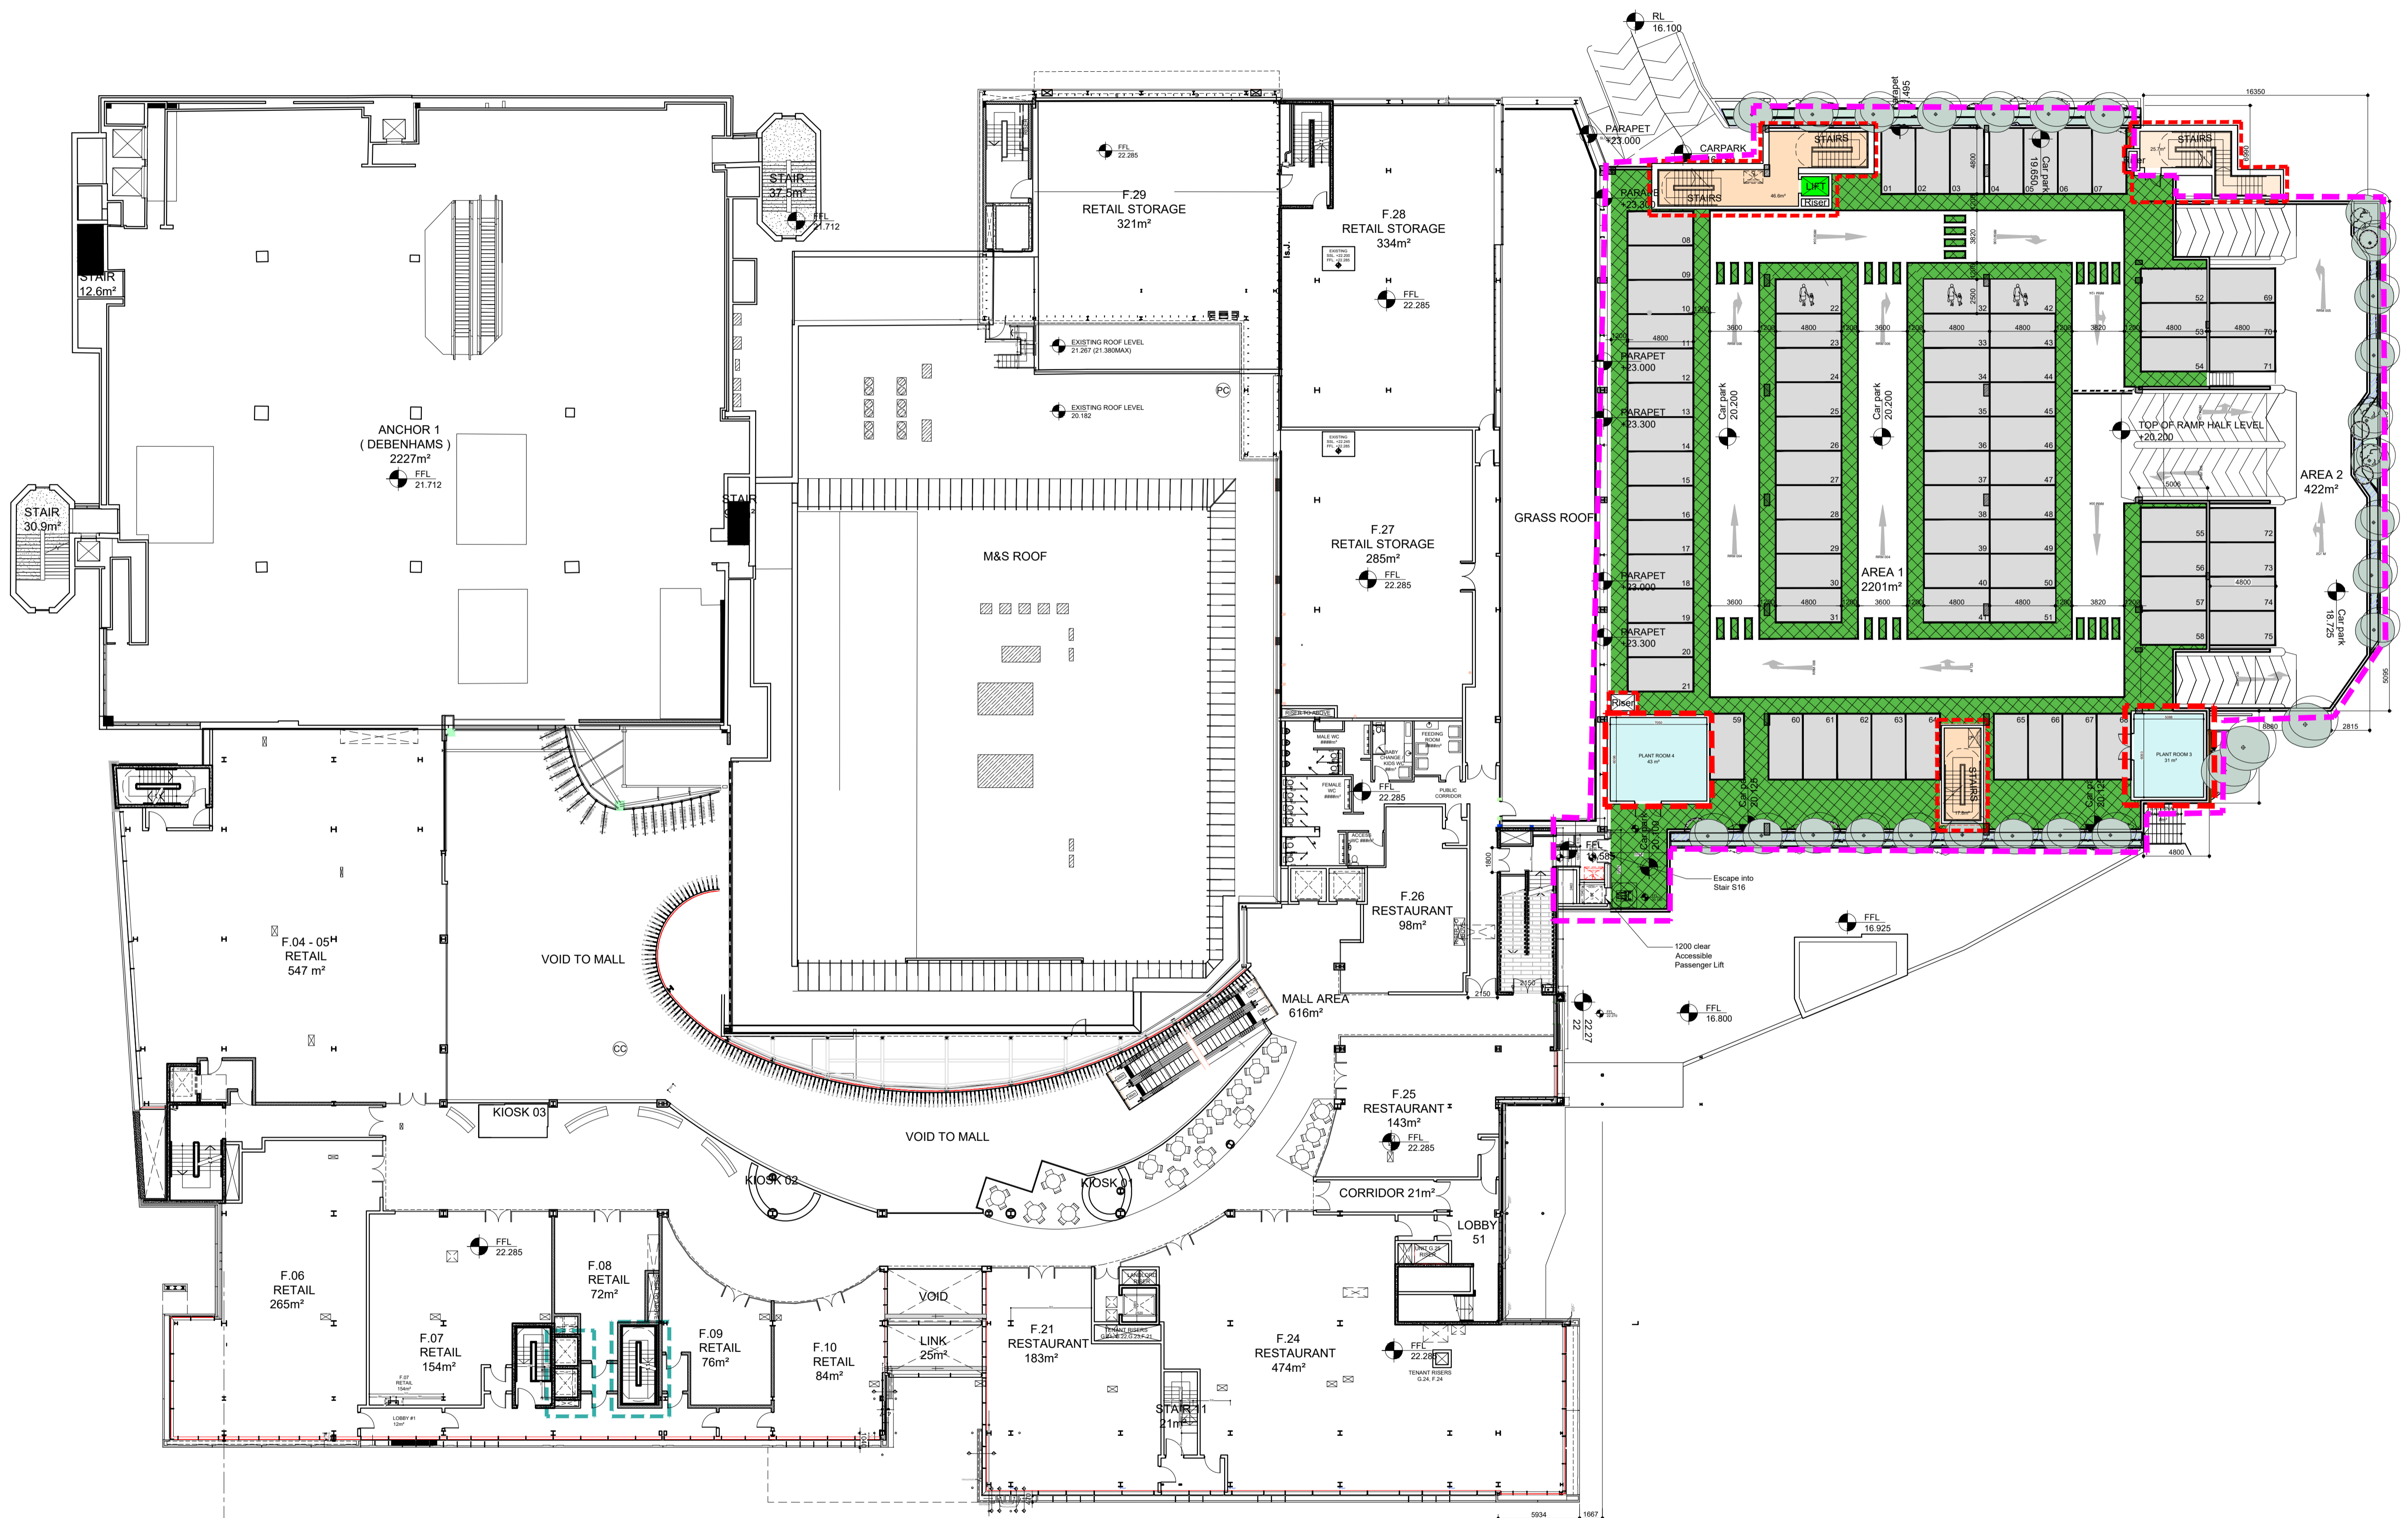

ORIGINAL SHEET SIZE = A1

1 001A PROPOSED FIRST FLOOR LEVEL A PLAN  
 Scale: 1:250 @ A1

REV	DTE	DRN	ISSUE



PLANNING APPLICATION

JOB  
**FRASCATI CENTRE  
 BLACKROCK, CO. DUBLIN  
 SHD RESIDENTIAL PROPOSAL**

CLIENT  
**IMRF II FRASCATI LIMITED PARTNERSHIP  
 / DAVY IMRF II GP LIMITED**

DRAWING  
**PROPOSED  
 FIRST FLOOR PLAN (RETAIL LEVEL)**

DATE	AUG 2020	SCALE	1:250 @ A1
DRN.	CC	CHECKED	GA

JOB NO.      DWG NO.      REVISION  
**P19-202D      AR-08-PL-101A**