



DO NOT SCALE FROM THIS DRAWING. USE FIGURED DIMENSIONS IN ALL CASES. VERIFY DIMENSIONS ON SITE AND REPORT ANY DISCREPANCIES TO THE ARCHITECTS IMMEDIATELY. THIS DRAWING TO BE READ IN CONJUNCTION WITH THE ARCHITECTS SPECIFICATION. © THIS DRAWING IS COPYRIGHT AND MAY ONLY BE REPRODUCED WITH THE ARCHITECTS PERMISSION.

NOTES

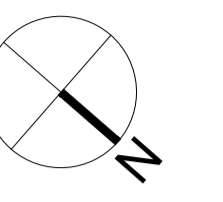

Ordnance Survey of Ireland  
 Licence No AR 000200 - ReddyArchitecture+Urbanism  
 © Ordnance Survey of Ireland & Government of Ireland

- PERMITTED RESIDENTIAL DEVELOPMENT
- EXTENT OF PROPOSED PHASE 2 RESIDENTIAL DEVELOPMENT
- PROPOSED 1-BED TYPE M
- PROPOSED STUDIO TYPE 1N
- PROPOSED STUDIO TYPE 2N
- PROPOSED 2-BED TYPE P

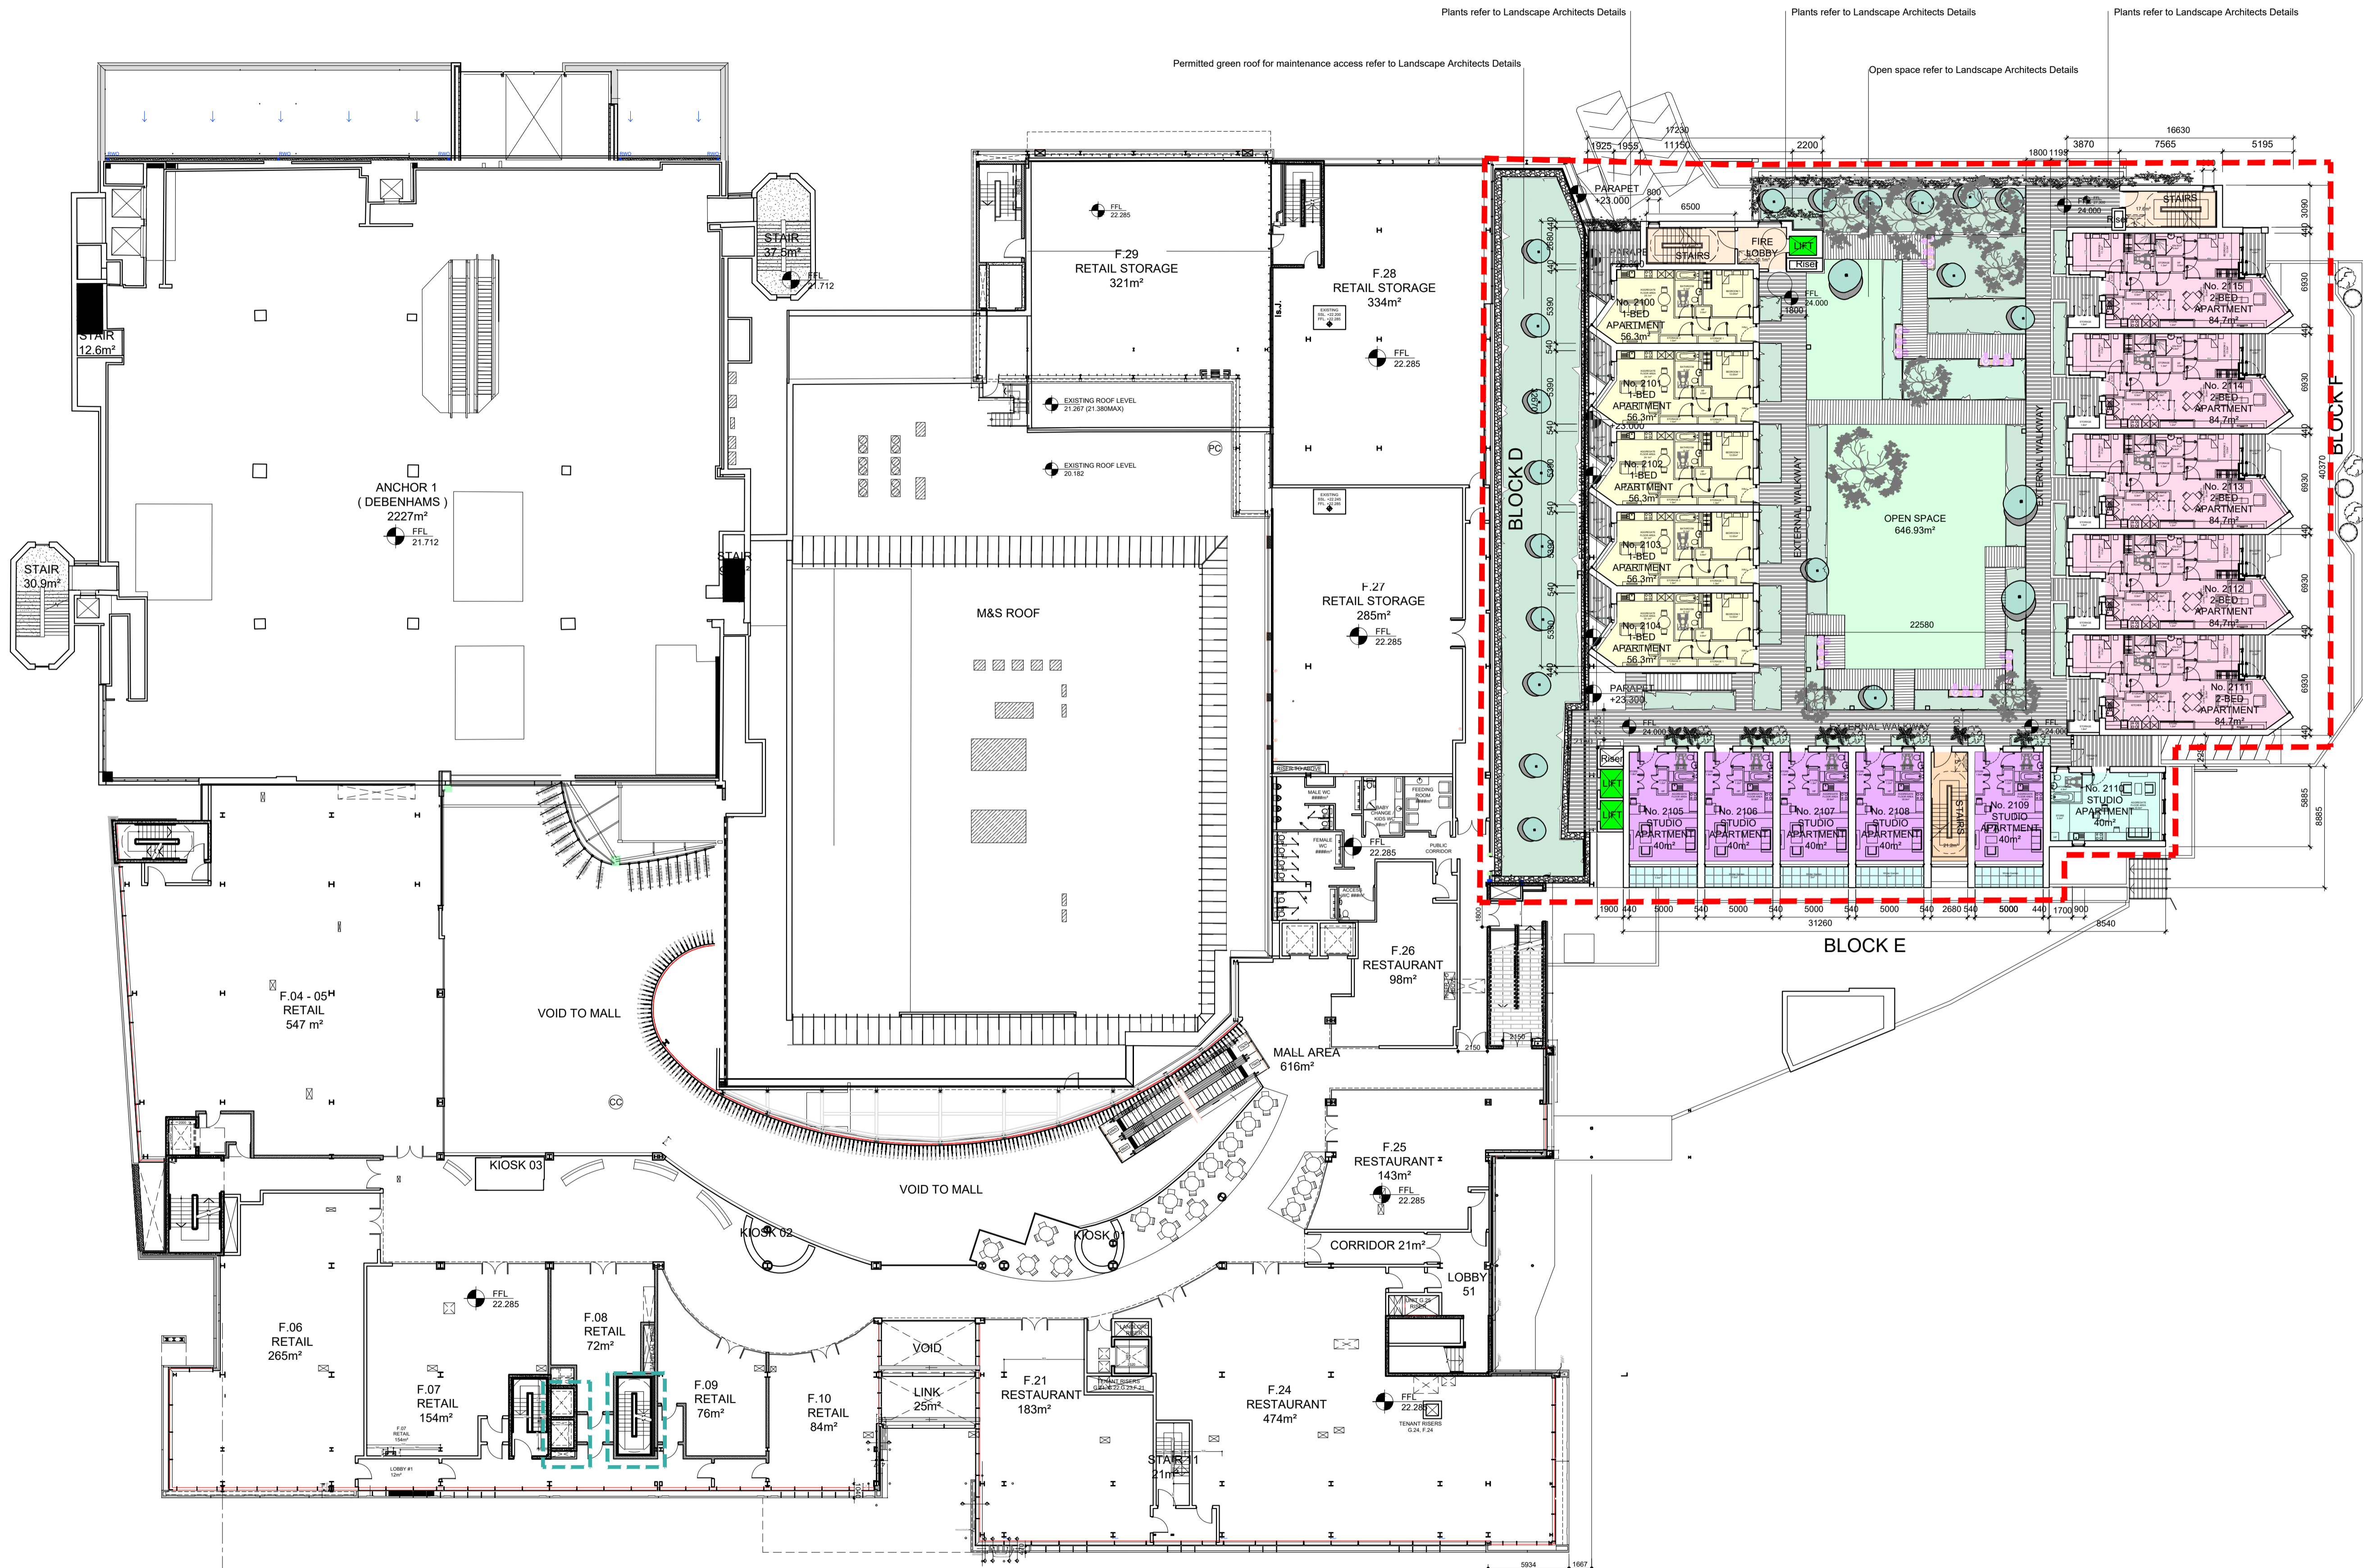

ORIGINAL SHEET SIZE = A1

1 001B PROPOSED FIRST FLOOR LEVEL B PLAN  
 Scale: 1:250 @ A1

| REV | DTE | DRN | ISSUE |
|-----|-----|-----|-------|
|     |     |     |       |
|     |     |     |       |
|     |     |     |       |
|     |     |     |       |

**reddy architecture + urbanism**

Reddy Architecture + Urbanism  
 Dublin Office  
 Darryl Mills, Darryl Road, Dublin 6.  
 T: +353 (0)1 4987000  
 W: www.reddyarchitecture.com  
 E: info@reddyarchitecture.com

**PLANNING APPLICATION**

|                                                                             |          |         |               |
|-----------------------------------------------------------------------------|----------|---------|---------------|
| JOB<br>FRASCATI CENTRE<br>BLACKROCK, CO. DUBLIN<br>SHD RESIDENTIAL PROPOSAL |          |         |               |
| CLIENT<br>IMRF II FRASCATI LIMITED PARTNERSHIP<br>/ DAVY IMRF II GP LIMITED |          |         |               |
| DRAWING<br>PROPOSED FIRST FLOOR PLAN<br>(RESIDENTIAL LEVEL)                 |          |         |               |
| DATE                                                                        | AUG 2020 | SCALE   | 1:250 @ A1    |
| DRN.                                                                        | CC       | CHECKED | GA            |
| JOB NO.                                                                     | P19-202D | DWG NO. | AR-08-PL-101B |
| REVISION                                                                    |          |         |               |