


DO NOT SCALE FROM THIS DRAWING. USE FIGURED DIMENSIONS IN ALL CASES. VERIFY DIMENSIONS ON SITE AND REPORT ANY DISCREPANCIES TO THE ARCHITECTS IMMEDIATELY. THIS DRAWING IS TO BE READ IN CONJUNCTION WITH THE ARCHITECTS SPECIFICATION. © THIS DRAWING IS COPYRIGHT AND MAY ONLY BE REPRODUCED WITH THE ARCHITECTS PERMISSION.

NOTES

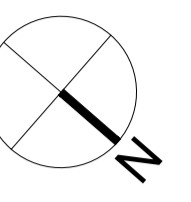

Ordnance Survey of Ireland  
Licence No AR 0002020 - ReddyArchitecture+Urbanism  
© Ordnance Survey of Ireland & Government of Ireland

ORDNANCE SURVEY REFERENCE:  
3300-17 3300-22  
3300-23 3300-52  
3300-01

- EXTENT OF ALTERATIONS TO PHASE 1
- EXTENT OF PROPOSED PHASE 2 RESIDENTIAL DEVELOPMENT
- PROPOSED 2-BED TYPE Q
- PROPOSED 1-BED TYPE M
- PROPOSED STUDIO TYPE 1N
- PROPOSED 2-BED TYPE P
- WINTER GARDEN
- PERMITTED 1-BED
- PERMITTED 2-BED
- PERMITTED 3-BED

NOTE:  
PROPOSED MODIFICATIONS TO INTERNAL LAYOUT/ AREAS AND WINTER GARDEN ELEVATION TO PERMITTED PHASE 1

REV	DTE	DRN	ISSUE


**Reddy Architecture + Urbanism**  
Dublin Office  
Dartry Mills, Dartry Road, Dublin 6.  
T: +353 (0)1 4987000  
W: www.reddyarchitecture.com  
E: info@reddyarchitecture.com

**PLANNING APPLICATION**

<b>JOB</b> FRASCATI CENTRE BLACKROCK, CO. DUBLIN SHD RESIDENTIAL PROPOSAL			
<b>CLIENT</b> IMRF II FRASCATI LIMITED PARTNERSHIP / DAVY IMRF II GP LIMITED			
<b>DRAWING</b> PROPOSED THIRD FLOOR PLAN			
DATE	AUG 2020	SCALE	1:250 @ A1
DRN.	CC	CHECKED	GA
JOB NO.	P19-202D	DWG NO.	AR-08-PL-103
		REVISION	

ORIGINAL SHEET SIZE = A1

**1** PROPOSED THIRD FLOOR PLAN  
Scale: 1:250 @ A1

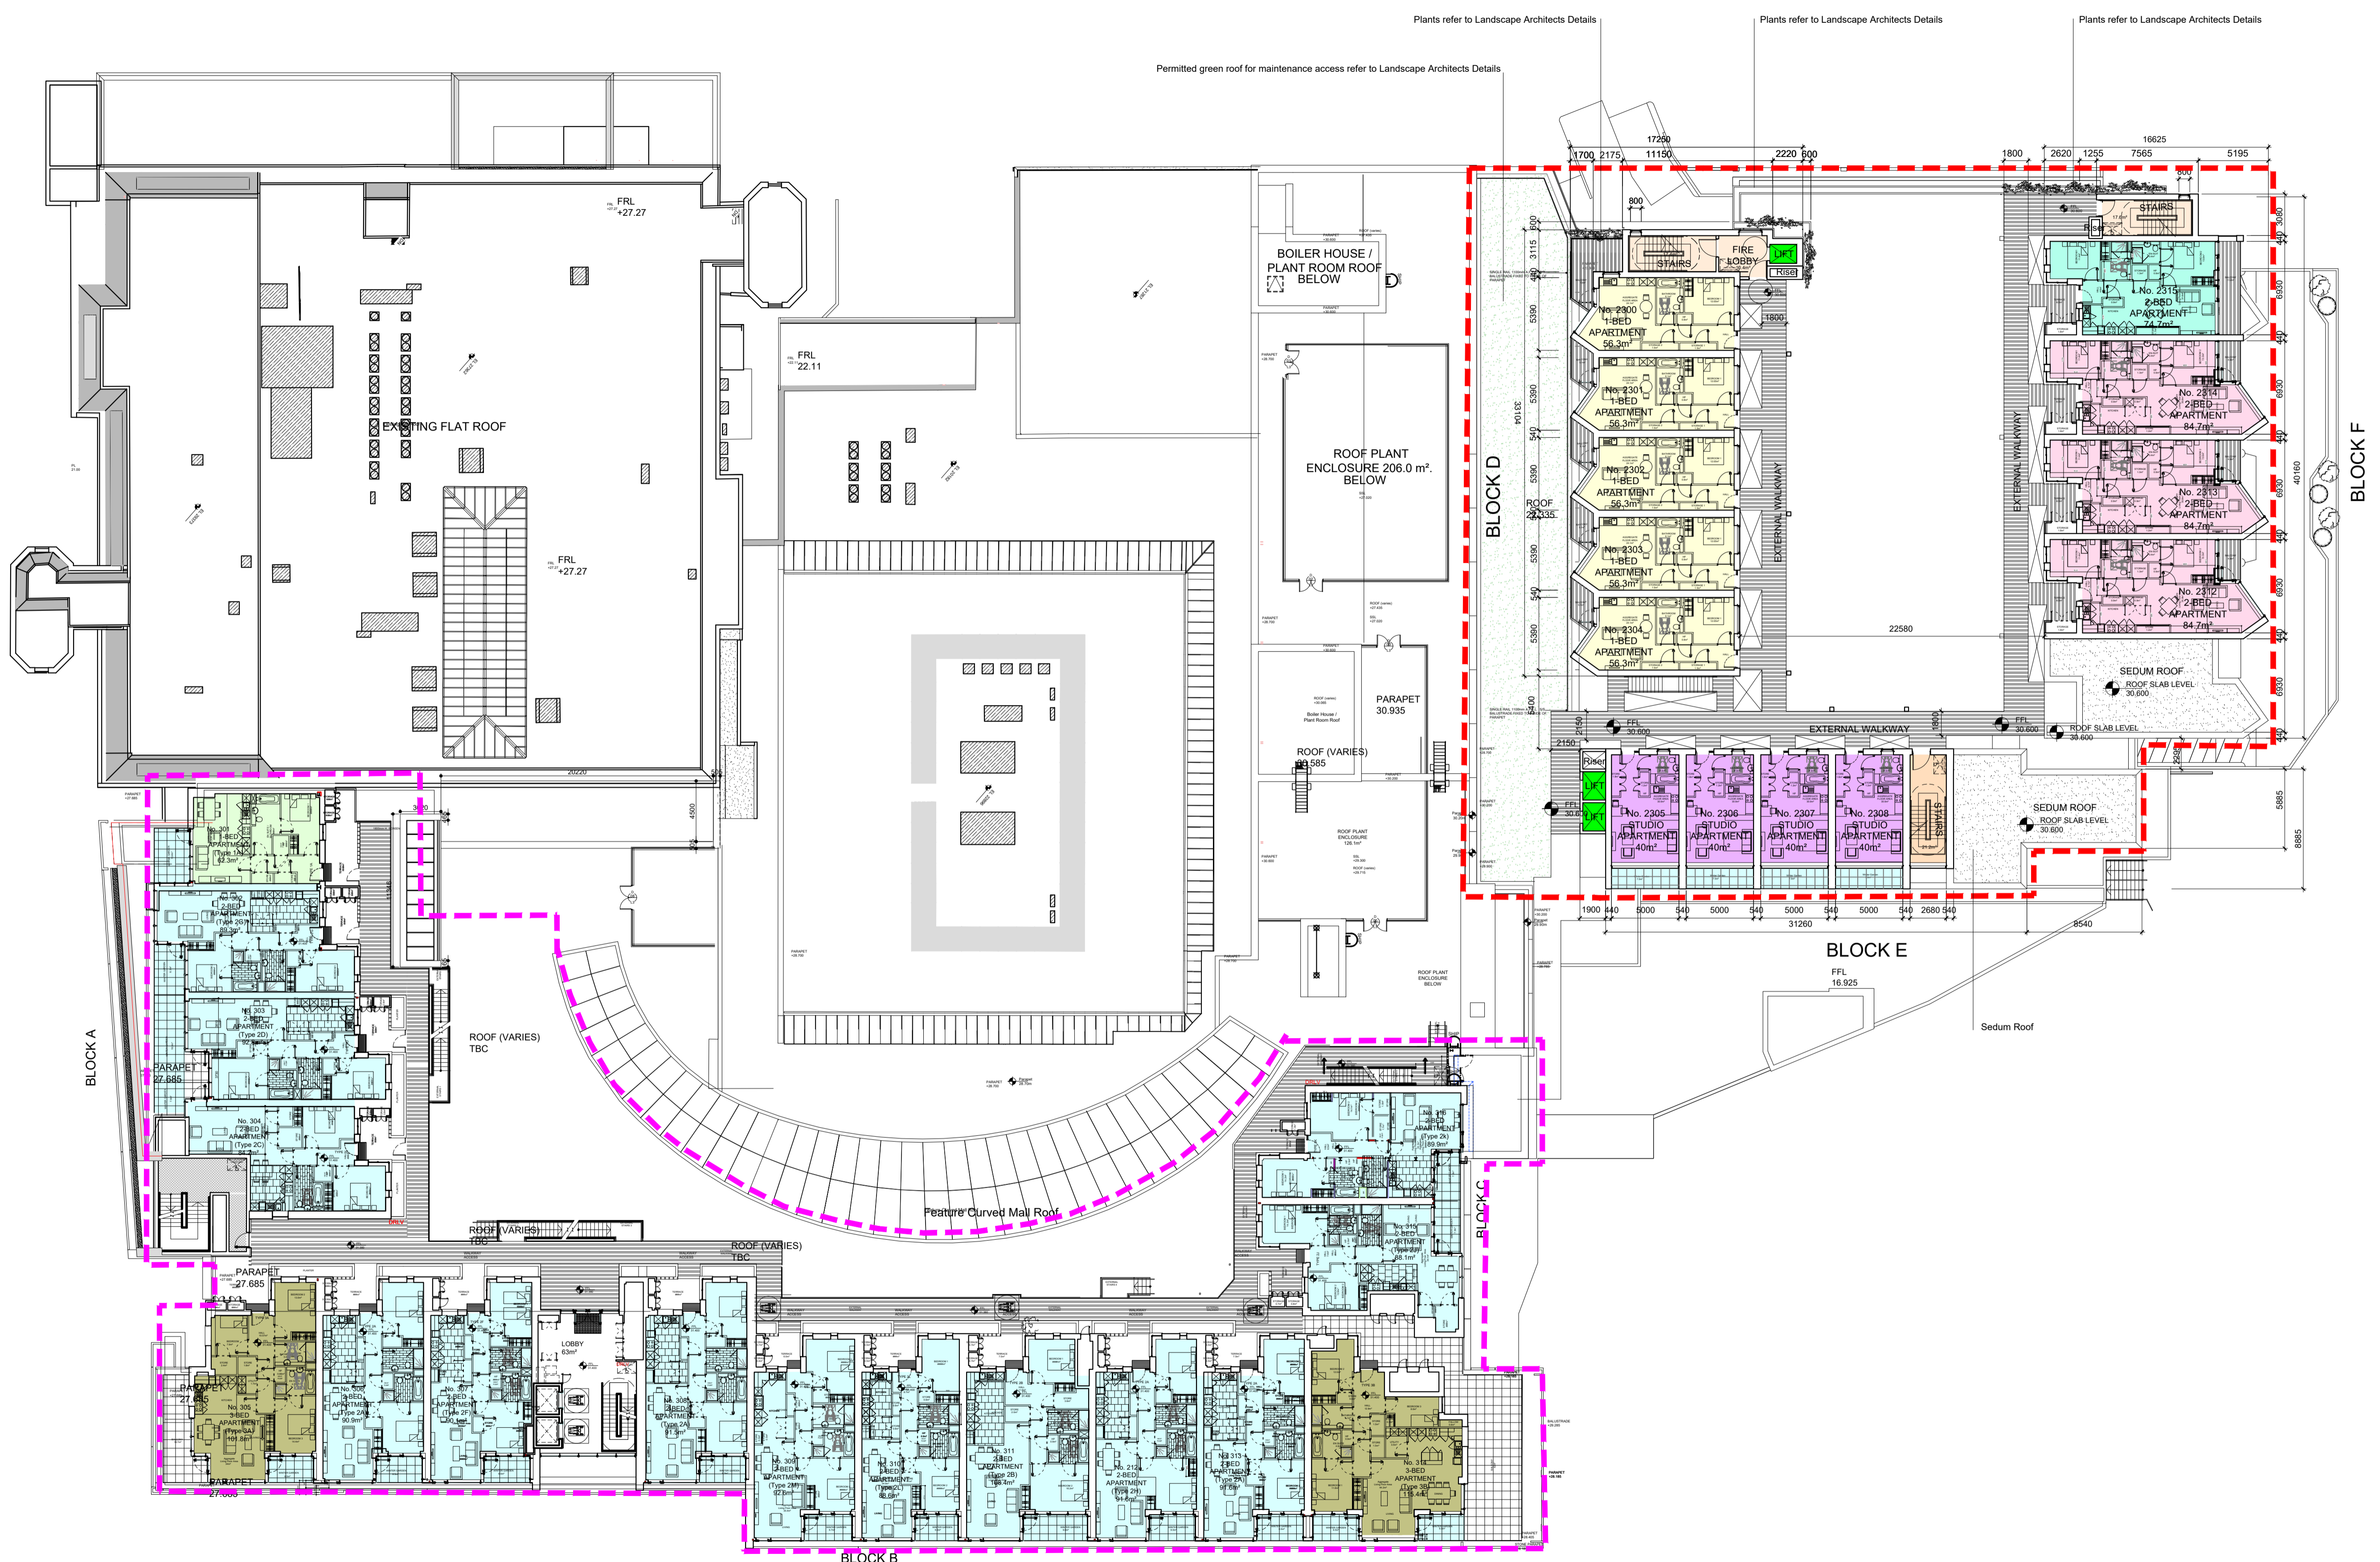

Plants refer to Landscape Architects Details

Plants refer to Landscape Architects Details

Plants refer to Landscape Architects Details

Plants refer to Landscape Architects Details

Permitted green roof for maintenance access refer to Landscape Architects Details