


DO NOT SCALE FROM THIS DRAWING. USE FIGURED DIMENSIONS IN ALL CASES. VERIFY DIMENSIONS ON SITE AND REPORT ANY DISCREPANCIES TO THE ARCHITECTS IMMEDIATELY. THIS DRAWING TO BE READ IN CONJUNCTION WITH THE ARCHITECTS SPECIFICATION. © THIS DRAWING IS COPYRIGHT AND MAY ONLY BE REPRODUCED WITH THE ARCHITECTS PERMISSION.

NOTES

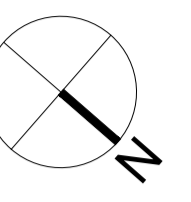

Ordnance Survey of Ireland  
 Licence No AR 00020 - ReddyArchitecture+Urbanism  
 © Ordnance Survey of Ireland & Government of Ireland

ORDNANCE SURVEY REFERENCE:  
 3300-17 3300-22  
 3300-23 3300-52  
 3300-01

- EXTENT OF ALTERATIONS TO PHASE 1
- EXTENT OF PROPOSED PHASE 2 RESIDENTIAL DEVELOPMENT
- PROPOSED 2-BED TYPE R
- PROPOSED 1-BED TYPE M
- PROPOSED STUDIO TYPE 1N
- WINTER GARDEN
- PERMITTED 1-BED
- PERMITTED 2-BED
- PERMITTED 3-BED


NOTE:  
 PROPOSED MODIFICATIONS TO INTERNAL LAYOUT/ AREAS AND WINTER GARDEN ELEVATION TO PERMITTED PHASE 1

REV	DTE	DRN	ISSUE



PLANNING APPLICATION

JOB FRASCATI CENTRE BLACKROCK, CO. DUBLIN SHD RESIDENTIAL PROPOSAL		
CLIENT IMRF II FRASCATI LIMITED PARTNERSHIP / DAVY IMRF II GP LIMITED		
DRAWING PROPOSED FOURTH FLOOR PLAN		
DATE AUG 2020	SCALE 1:250 @ A1	CHECKED GA
DRN. CC	DWG NO. AR-08-PL-104	REVISION
JOB NO. P19-202D		

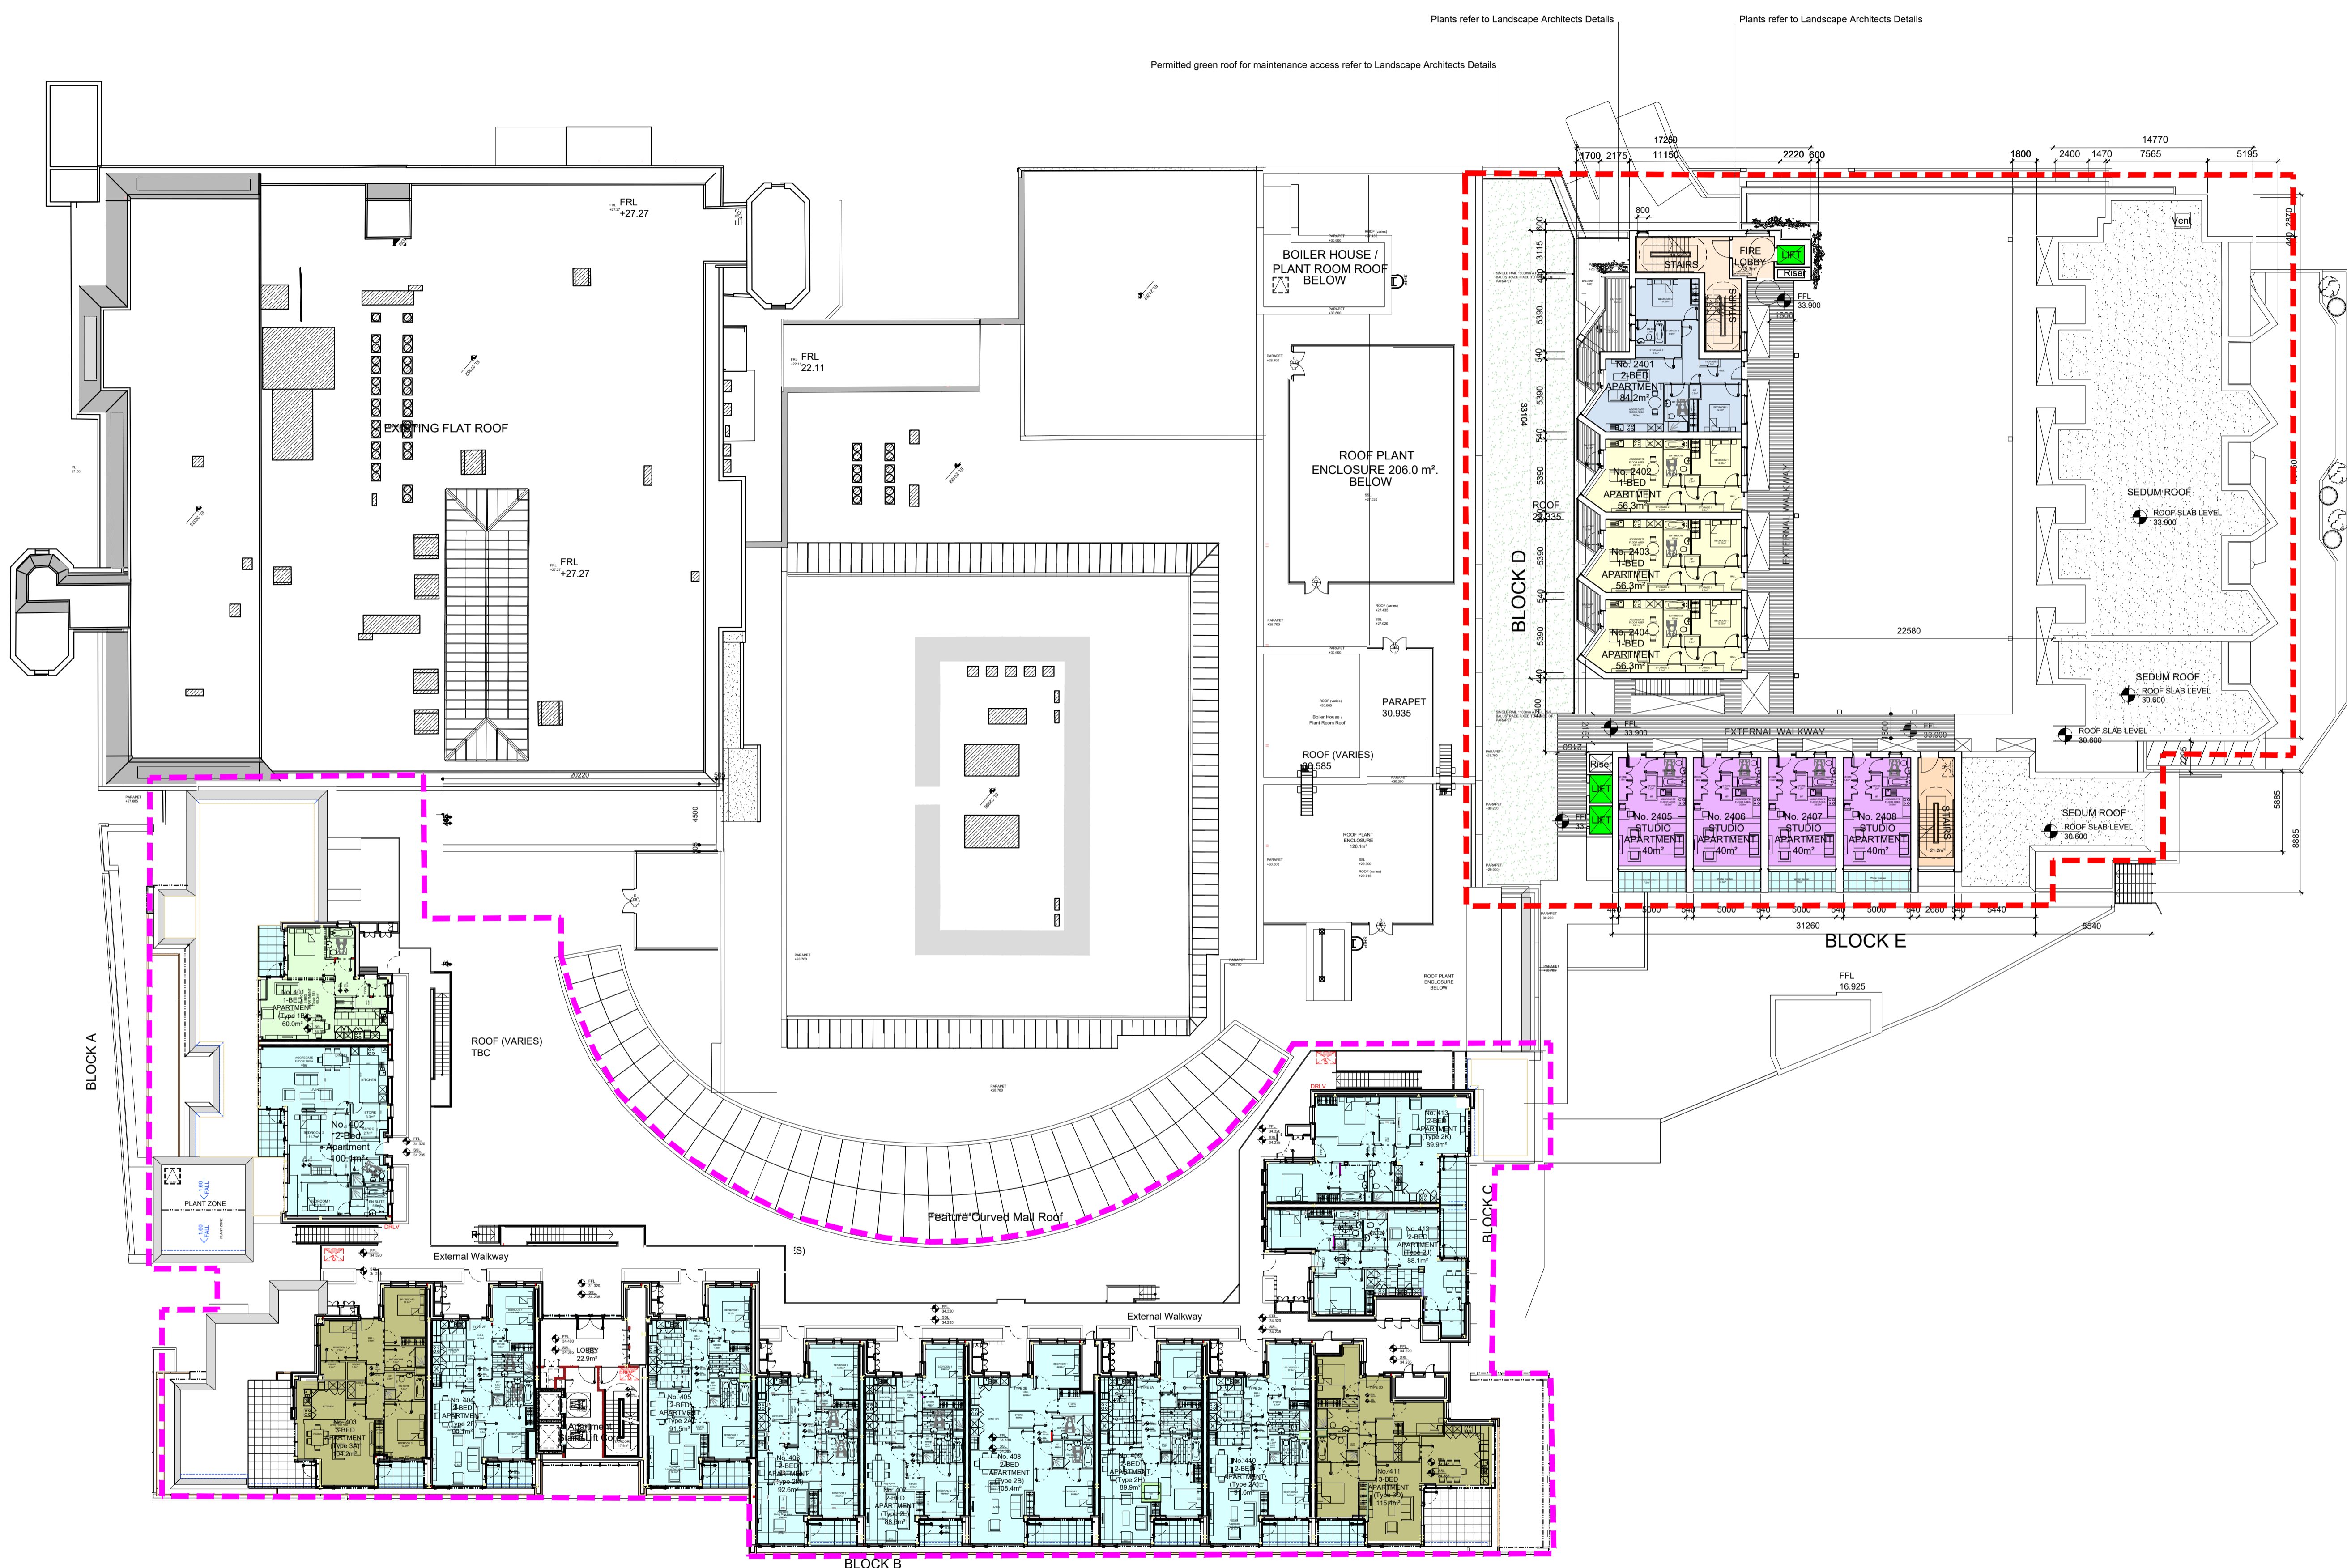

ORIGINAL SHEET SIZE = A1

1  
104  
PROPOSED FOURTH FLOOR PLAN  
Scale: 1:250 @ A1