


DO NOT SCALE FROM THIS DRAWING. USE FIGURED DIMENSIONS IN ALL CASES. VERIFY DIMENSIONS ON SITE AND REPORT ANY DISCREPANCIES TO THE ARCHITECTS IMMEDIATELY. THIS DRAWING TO BE READ IN CONJUNCTION WITH THE ARCHITECTS SPECIFICATION. © THIS DRAWING IS COPYRIGHT AND MAY ONLY BE REPRODUCED WITH THE ARCHITECTS PERMISSION.

NOTES

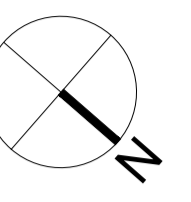


Ordnance Survey of Ireland  
 Licence No AR 000200 - ReddyArchitecture+Urbanism  
 © Ordnance Survey of Ireland & Government of Ireland

ORDNANCE SURVEY REFERENCE:  
 3300-17 3300-22  
 3300-23 3300-52  
 3300-03

- EXTENT OF ALTERATIONS TO PHASE 1
- EXTENT OF PROPOSED PHASE 2 RESIDENTIAL DEVELOPMENT

PROPOSED 1-BED TYPE M

NOTE:  
 PROPOSED MODIFICATIONS TO INTERNAL LAYOUT/AREAS AND WINTER GARDEN ELEVATION TO PERMITTED PHASE 1

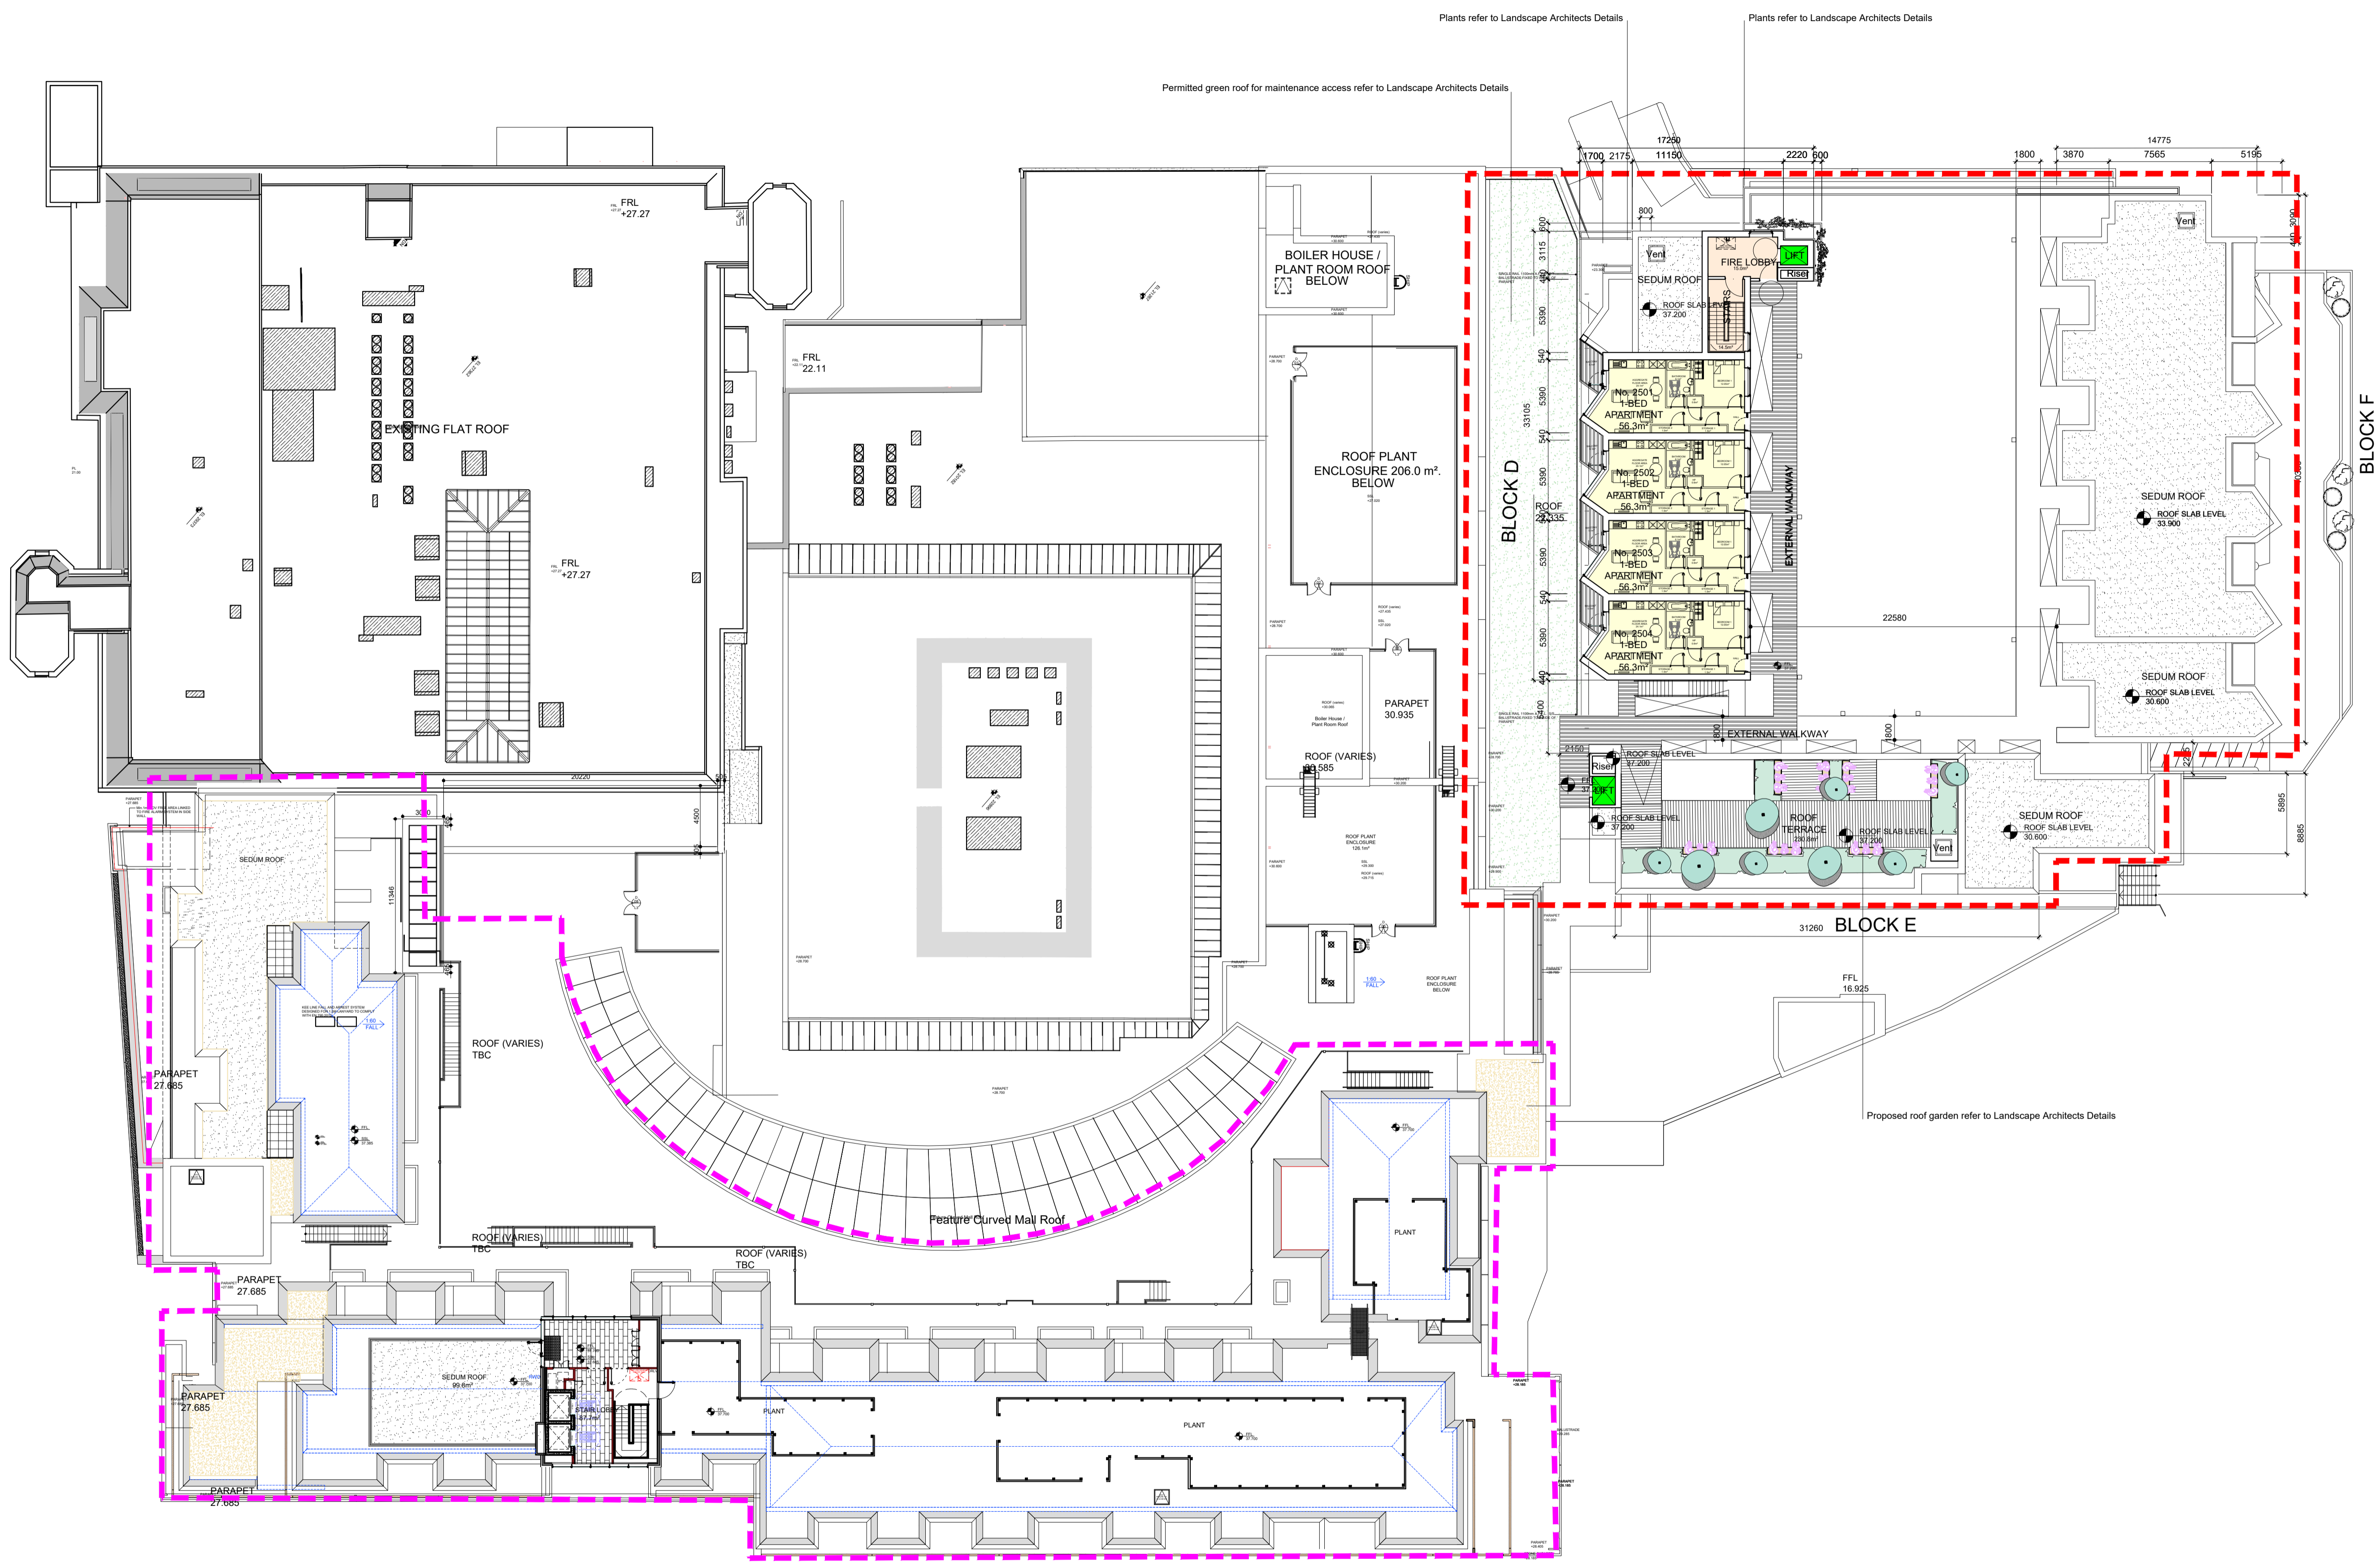

ORIGINAL SHEET SIZE = A1

1  
105  
PROPOSED FIFTH FLOOR PLAN  
Scale: 1:250 @ A1

REV	DTE	DRN	ISSUE

**reddy**architecture+urbanism

Reddy Architecture + Urbanism  
 Dublin Office:  
 Darryl Mills, Darryl Road, Dublin 6.  
 T: +353 (0)1 4987000  
 W: www.reddyarchitecture.com  
 E: info@reddyarchitecture.com

**PLANNING APPLICATION**

JOB FRASCATI CENTRE BLACKROCK, CO. DUBLIN SHD RESIDENTIAL PROPOSAL			
CLIENT IMRF II FRASCATI LIMITED PARTNERSHIP / DAVY IMRF II GP LIMITED			
DRAWING PROPOSED FIFTH FLOOR PLAN			
DATE	AUG 2020	SCALE	1:250 @ A1
DRN.	CC	CHECKED	GA
JOB NO.	P19-202D	DWG NO.	AR-08-PL-105
		REVISION	