


DO NOT SCALE FROM THIS DRAWING. USE FIGURED DIMENSIONS IN ALL CASES.  
 VERIFY DIMENSIONS ON SITE AND REPORT ANY DISCREPANCIES TO THE ARCHITECT IMMEDIATELY. THIS DRAWING TO BE READ IN CONJUNCTION WITH THE ARCHITECT'S SPECIFICATION. © THIS DRAWING IS COPYRIGHT AND MAY ONLY BE REPRODUCED WITH THE ARCHITECT'S PERMISSION.

NOTES

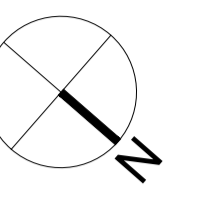


Ordnance Survey of Ireland  
 Licence No AR 00020 - ReddyArchitecture+Urbanism  
 © Ordnance Survey of Ireland & Government of Ireland

ORDNANCE SURVEY REFERENCE:  
 3300-17 3300-22  
 3300-23 3300-52  
 3300-01

- EXTENT OF ALTERATIONS TO PHASE 1
- EXTENT OF PROPOSED PHASE 2 RESIDENTIAL DEVELOPMENT
- EXTENSIVE SEDUM ROOF
- LANDSCAPE COURTYARD

NOTE:  
 PROPOSED MODIFICATIONS TO INTERNAL LAYOUT/ AREAS AND WINTER GARDEN ELEVATION TO PERMITTED PHASE 1

Roof Garden refer to Landscape Architect Details

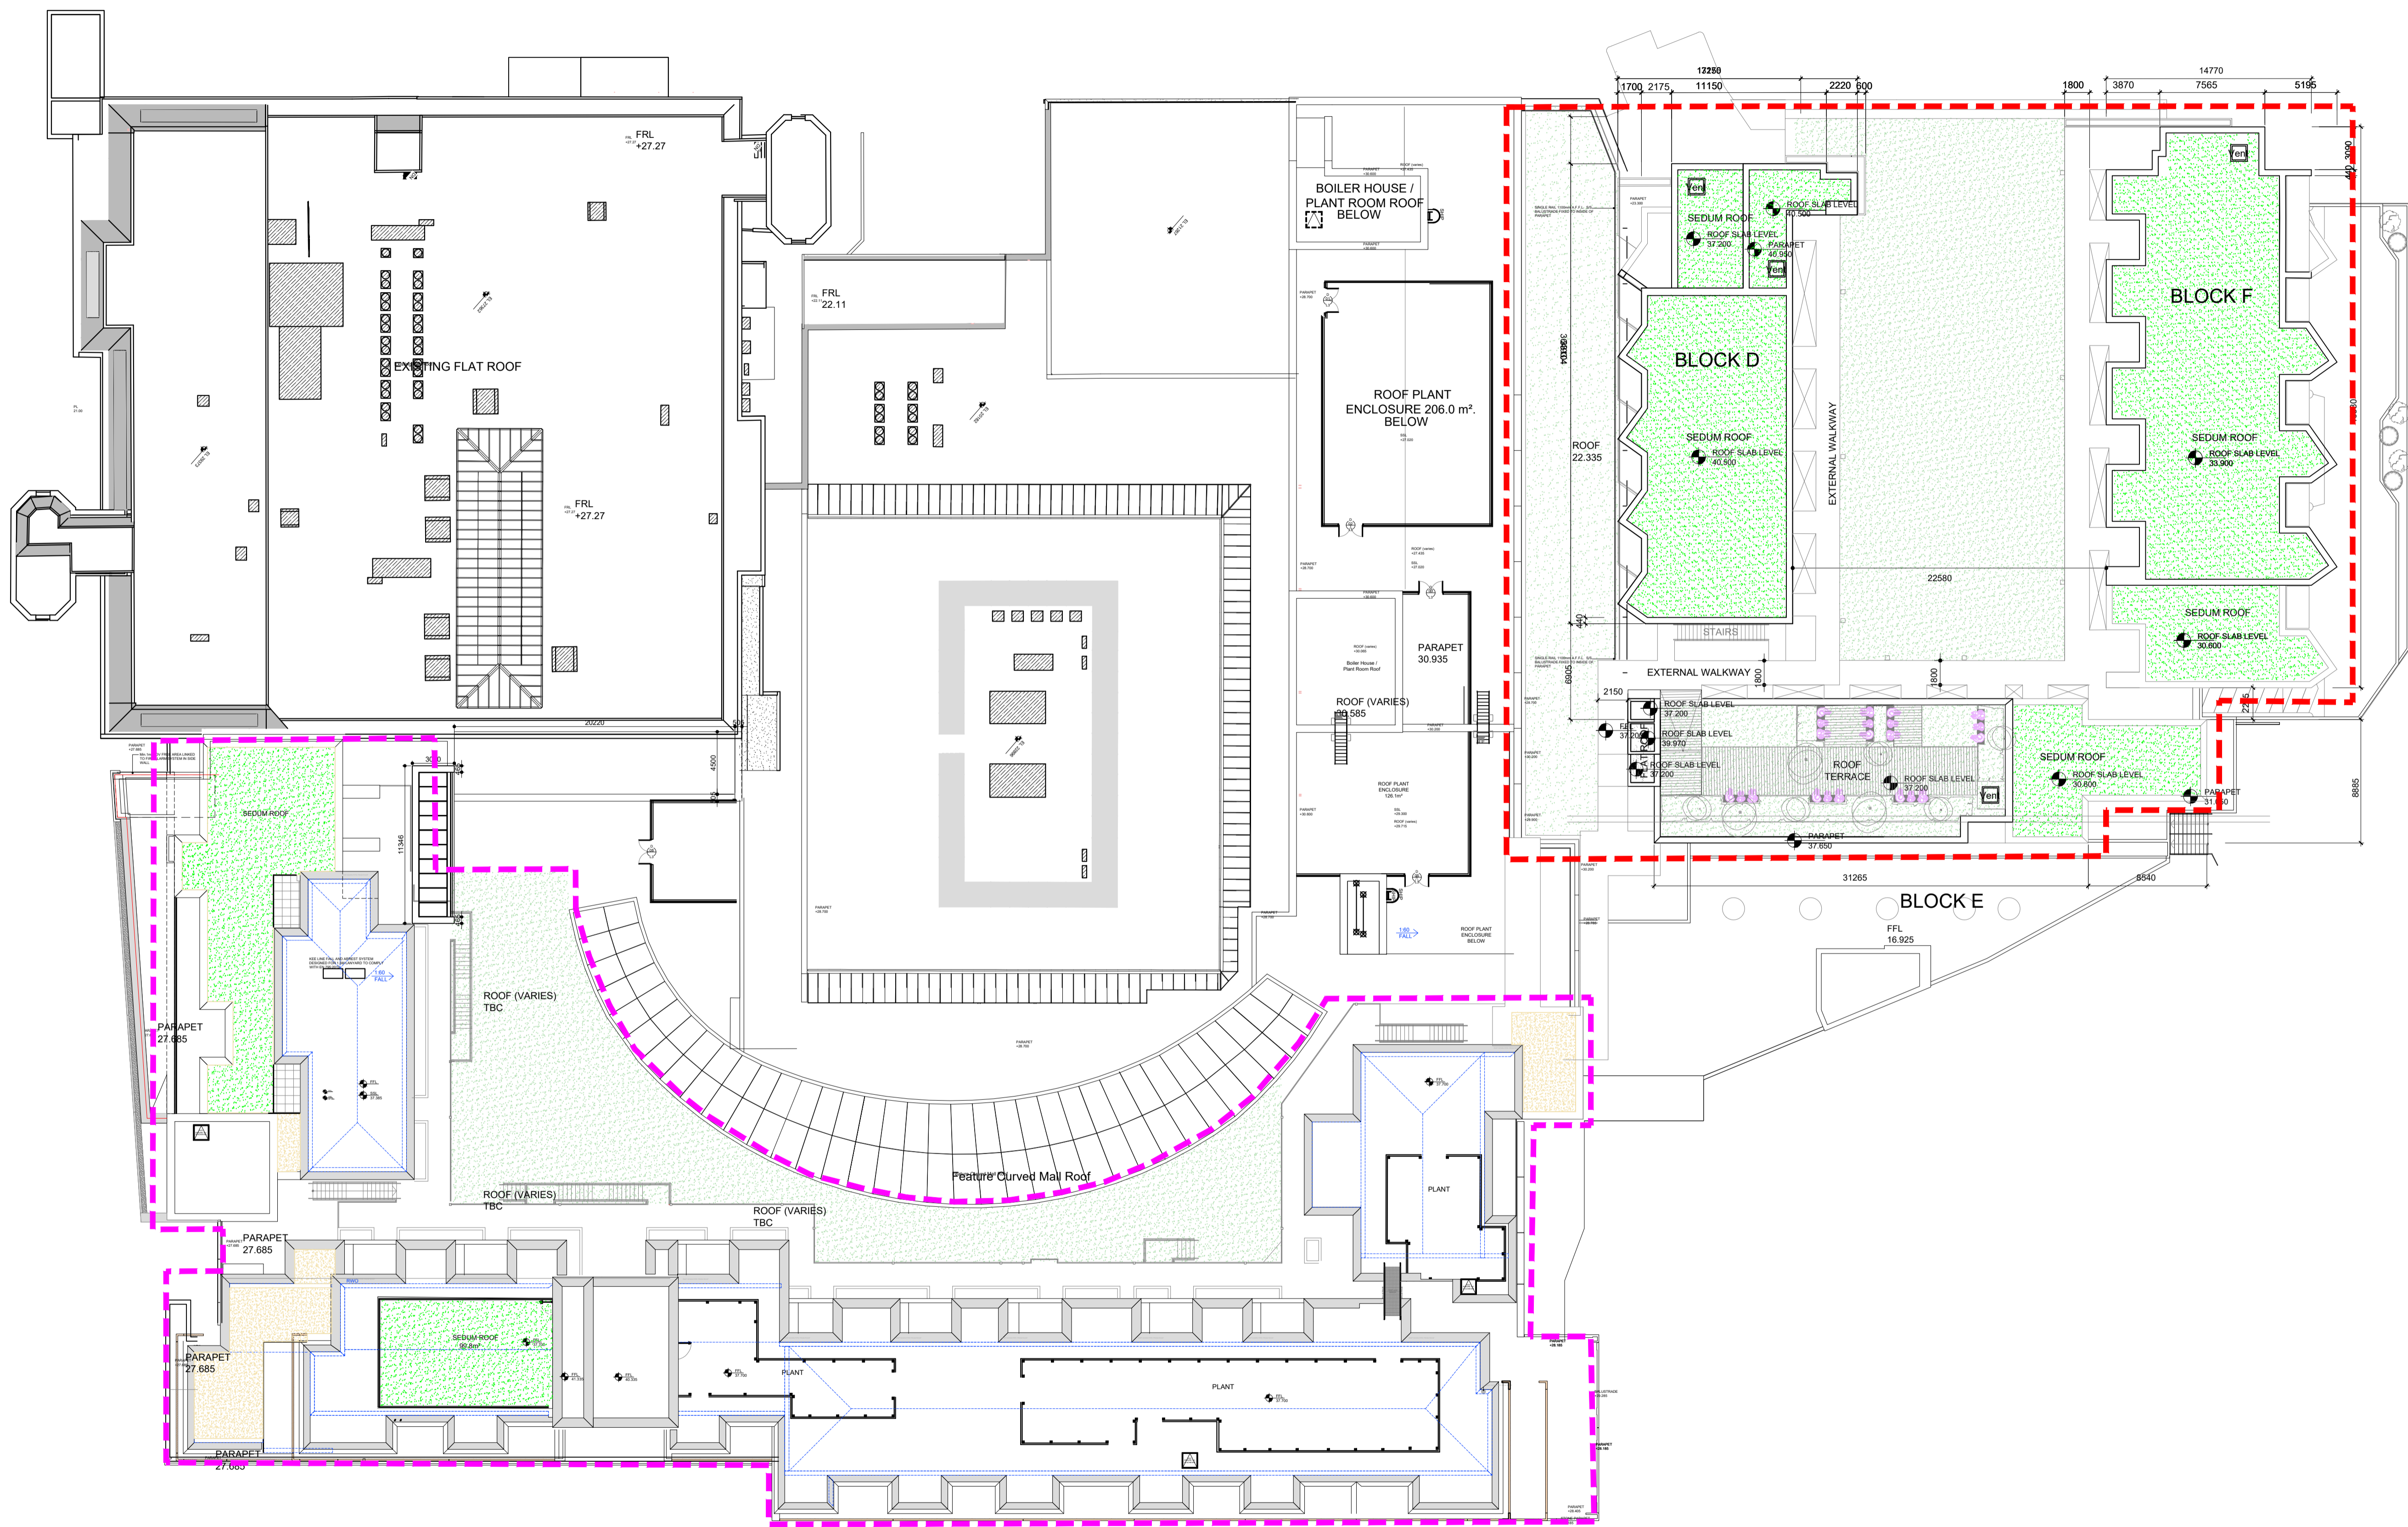

REV	DTE	DRN	ISSUE

Reddy Architecture + Urbanism  
 Dublin Office  
 Darryl Mills, Darryl Road, Dublin 6.  
 T: +353 (0)1 4987000  
 W: www.reddyarchitecture.com  
 E: info@reddyarchitecture.com

PLANNING APPLICATION

JOB FRASCATI CENTRE BLACKROCK, CO. DUBLIN SHD RESIDENTIAL PROPOSAL			
CLIENT IMRF II FRASCATI LIMITED PARTNERSHIP / DAVY IMRF II GP LIMITED			
DRAWING PROPOSED ROOF PLAN			
DATE	AUG 2020	SCALE	1:250 @ A1
DRN.	CC	CHECKED	GA
JOB NO.	P19-202D	DWG NO.	AR-08-PL-106
		REVISION	

ORIGINAL SHEET SIZE = A1

1 PROPOSED ROOF PLAN  
 Scale: 1:250 @ A1