




DO NOT SCALE FROM THIS DRAWING. USE FIGURED DIMENSIONS IN ALL CASES. VERIFY DIMENSIONS ON SITE AND REPORT ANY DISCREPANCIES TO THE ARCHITECTS IMMEDIATELY. THIS DRAWING TO BE READ IN CONJUNCTION WITH THE ARCHITECTS SPECIFICATION. THIS DRAWING IS COPYRIGHT AND MAY ONLY BE REPRODUCED WITH THE ARCHITECTS PERMISSION.

NOTES

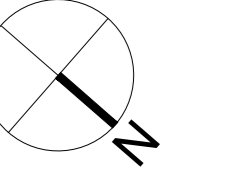


Ordinance Survey of Ireland
 Ordnance Survey Reference: 500011, 500022, 500023, 500024, 500025
 License No. 001890001 - Dublin/Blackrock/Whitehall
 © Ordnance Survey of Ireland & Government of Ireland

--- EXTENT OF ALTERATIONS TO PHASE 1
 --- EXTENT OF PROPOSED PHASE 2 RESIDENTIAL DEVELOPMENT

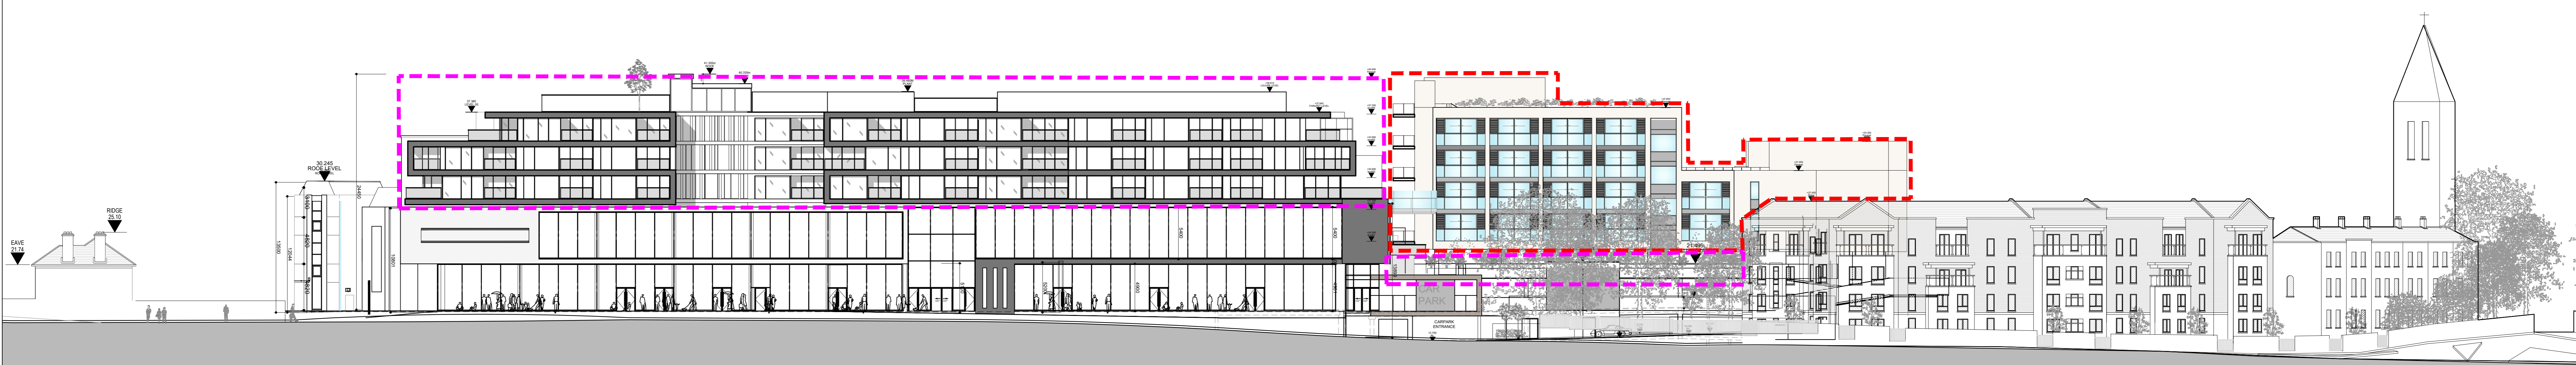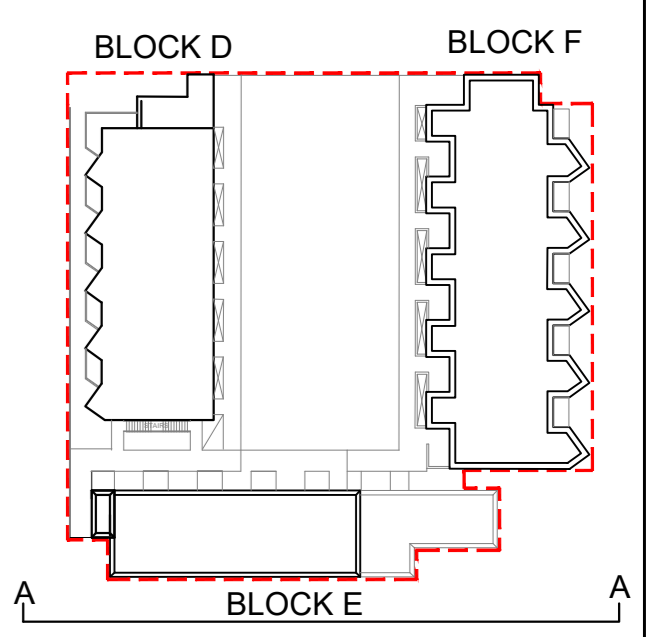

1 CONTIGUOUS NORTH EAST ELEVATION TO FRASCATI ROAD
 SCALE: 1:250

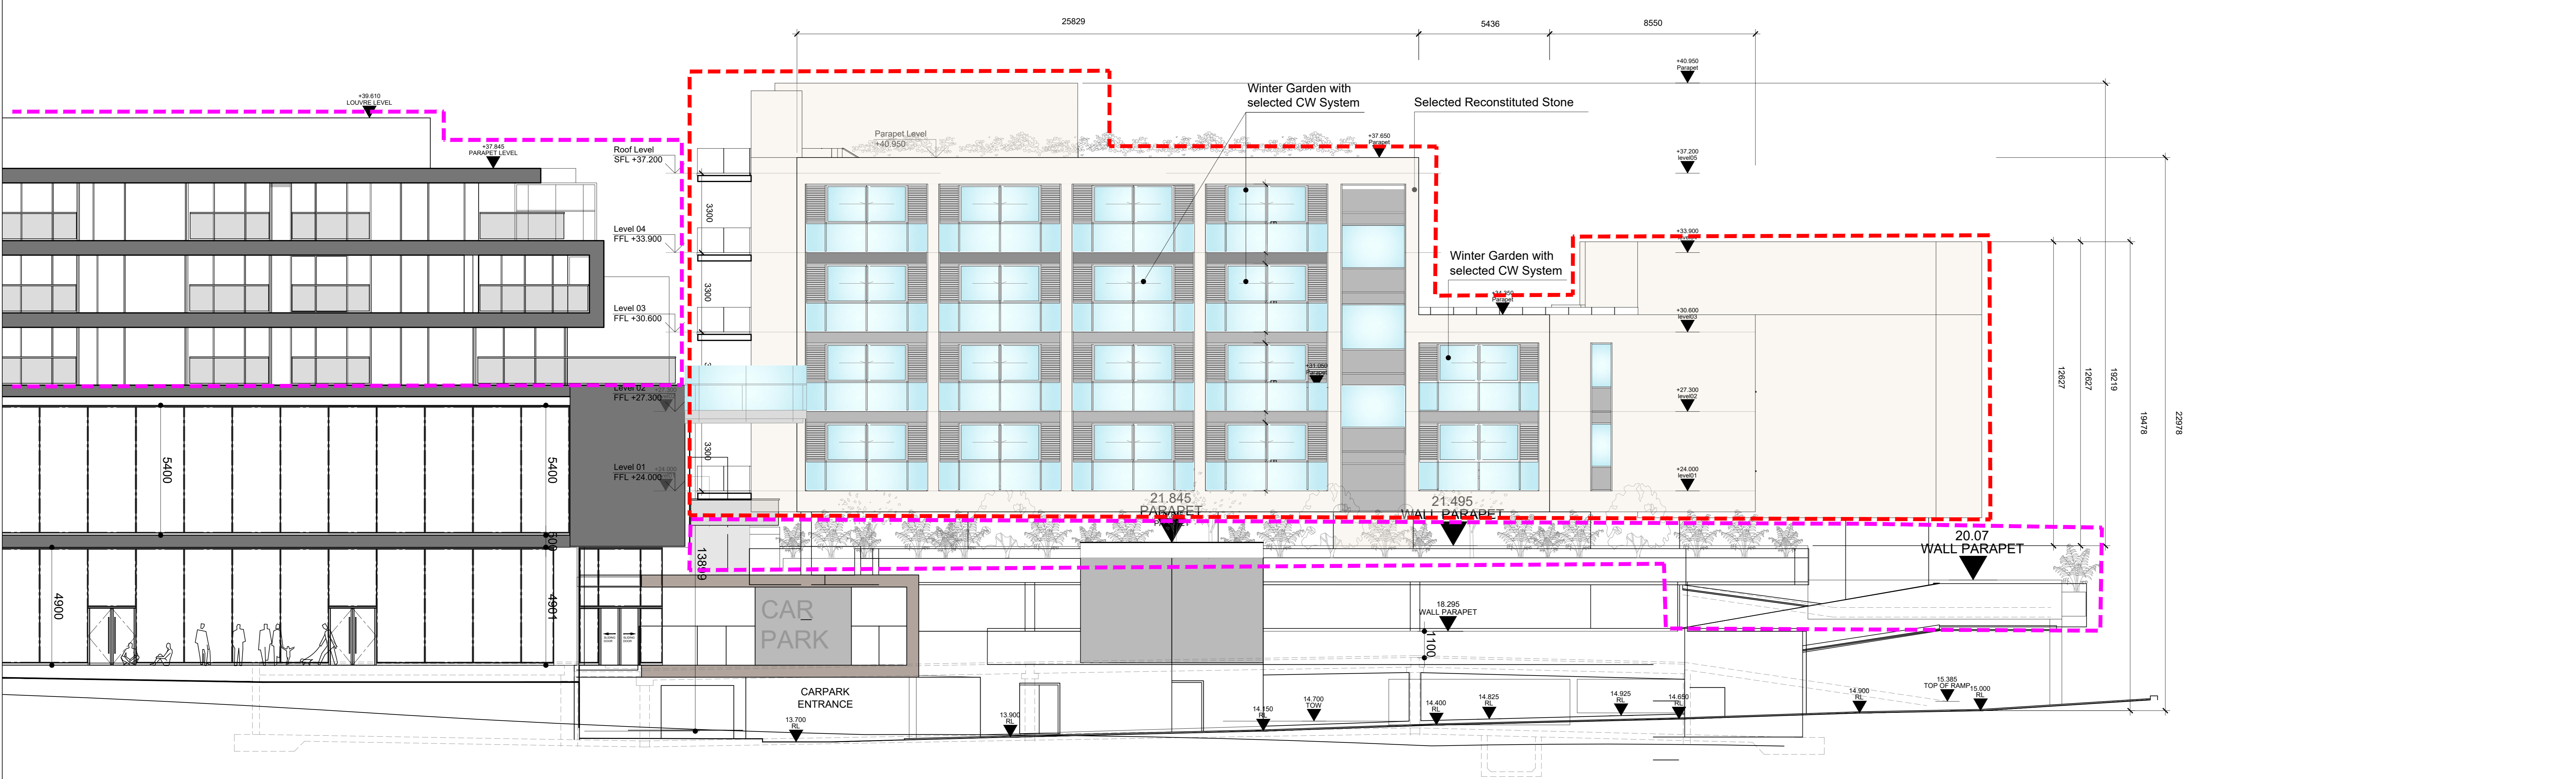

2 PROPOSED BLOCK E NORTH EAST ELEVATION (SECTION AA)
 SCALE: 1:100

REV	DATE	DRN	ISSUE

redday architecture+urbanism

1 Reddy Architecture + Urbanism
 Dublin Office
 Dún Laoghaire, Dún Laoghaire, Dublin 9
 T: +353 (0)1 4887000
 F: +353 (0)1 4887000
 E: info@reddayarchitecture.com

PLANNING APPLICATION			
JOB: FRASCATI CENTRE BLACKROCK, CO. DUBLIN SHD RESIDENTIAL PROPOSAL			
CLIENT: IMRF II FRASCATI LTD PARTNERSHIP AND DAVY IMRF II GP LTD			
DRAWING: CONTIGUOUS NORTH EAST ELEVATION TO FRASCATI ROAD			
DATE: AUG 2020	SCALE: AS DRAWING	DATE:	SCALE:
DRN: CC	CHECKED: GA	DATE:	SCALE:
JOB NO: P19-202D	DWG NO: 120-8	CHECKED:	REVISION:

ORIGINAL SHEET SIZE - A0