


DO NOT SCALE FROM THIS DRAWING. USE FIGURED DIMENSIONS IN ALL CASES.  
 VERIFY DIMENSIONS ON SITE AND REPORT ANY DISCREPANCIES TO THE ARCHITECTS IMMEDIATELY. THIS DRAWING TO BE READ IN CONJUNCTION WITH THE ARCHITECTS SPECIFICATION. © THIS DRAWING IS COPYRIGHT AND MAY ONLY BE REPRODUCED WITH THE ARCHITECTS PERMISSION.



NOTES

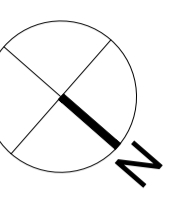

Ordnance Survey of Ireland  
 Licence No AR 0002020 - ReddyArchitecture+Urbanism  
 © Ordnance Survey of Ireland & Government of Ireland

ORDNANCE SURVEY REFERENCE:  
 3350-17 3350-22  
 3350-23 3350-02  
 3353-03 1

- SITE BOUNDARY
- - - EXTENT OF ALTERATIONS TO PHASE 1
- - - EXTENT OF PROPOSED PHASE 2 RESIDENTIAL DEVELOPMENT

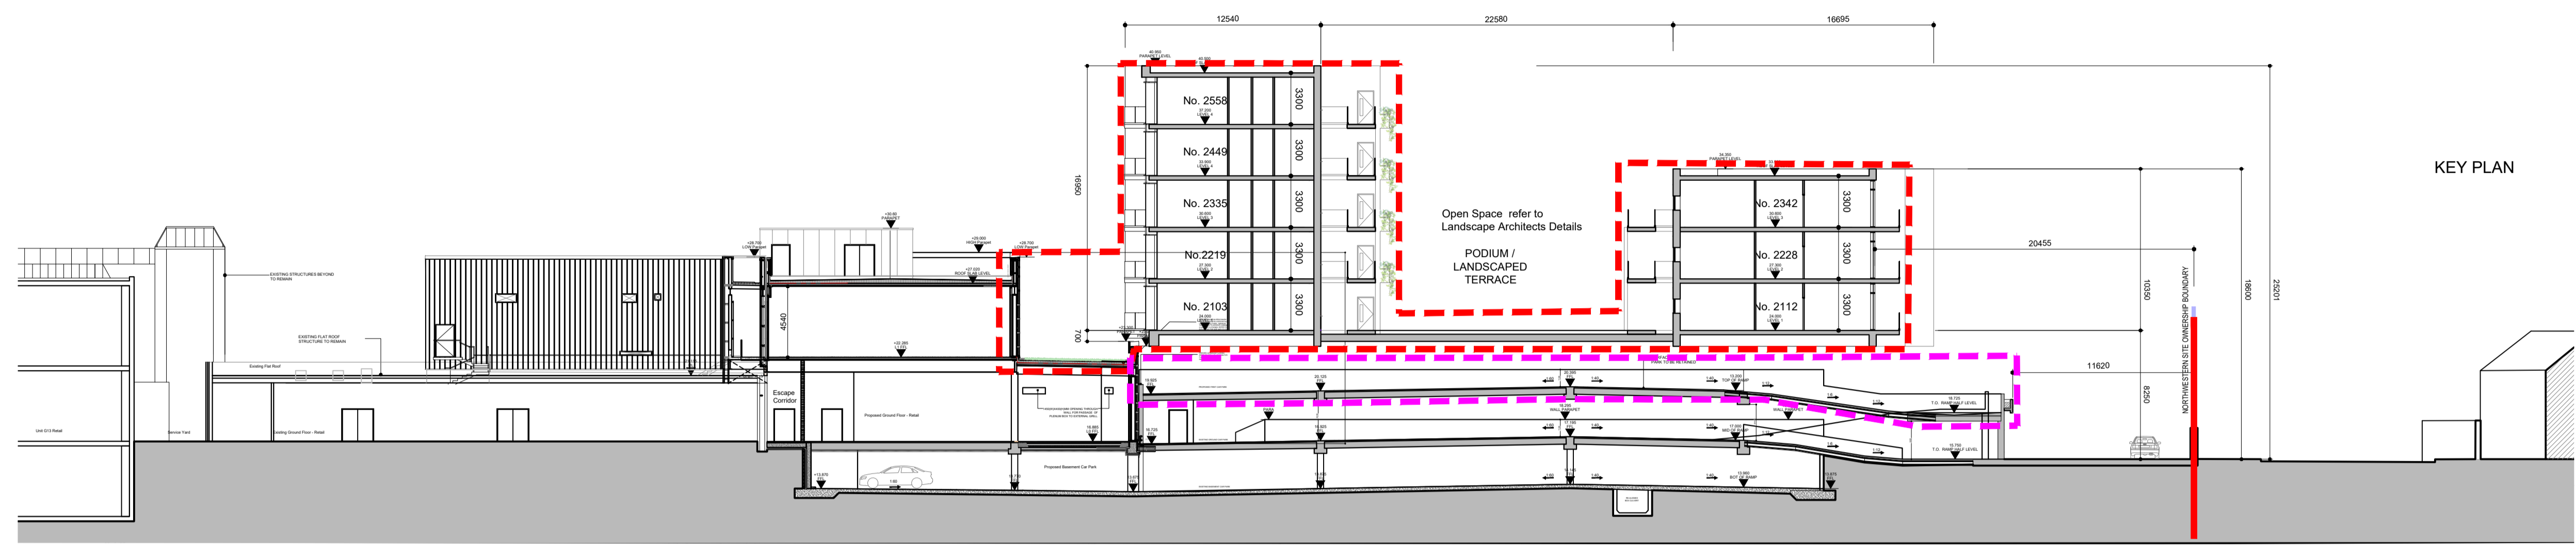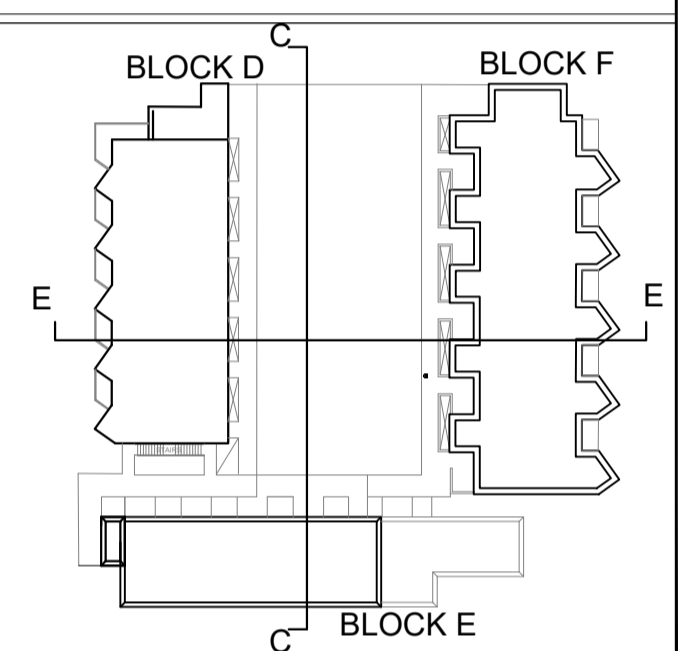

1  
140  
PROPOSED SECTION EE  
 Scale: 1:250 @ A1



2  
140  
PROPOSED SECTION CC (BLOCK D SOUTH WEST ELEVATION)  
 Scale: 1:250 @ A1

REV	DTE	DRN	ISSUE

**reddy**architecture+urbanism

Reddy Architecture + Urbanism  
 Dublin Office:  
 Dartry Mills, Dartry Road, Dublin 6.  
 T: +353 (0)1 4987000  
 W: www.reddyarchitecture.com  
 E: info@reddyarchitecture.com

PLANNING APPLICATION

JOB FRASCATI CENTRE BLACKROCK, CO. DUBLIN SHD RESIDENTIAL PROPOSAL		
CLIENT IMRF II FRASCATI LIMITED PARTNERSHIP / DAVY IMRF II GP LIMITED		
DRAWING PROPOSED SECTIONS CC & EE		
DATE JULY 2020	SCALE 1:250@ A1	
DRN. CC	CHECKED GA	
JOB NO. P19-202D	DWG NO. 140-8	REVISION

ORIGINAL SHEET SIZE = A1