


DO NOT SCALE FROM THIS DRAWING. USE FIGURED DIMENSIONS IN ALL CASES. VERIFY DIMENSIONS ON SITE AND REPORT ANY DISCREPANCIES TO THE ARCHITECTS IMMEDIATELY. THIS DRAWING IS TO BE READ IN CONJUNCTION WITH THE ARCHITECTS SPECIFICATION. © THIS DRAWING IS COPYRIGHT AND MAY ONLY BE REPRODUCED WITH THE ARCHITECTS PERMISSION.



NOTES

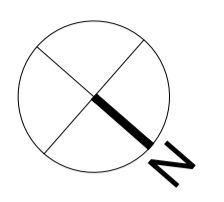


Ordnance Survey of Ireland
 Licence No AR 0002020 - ReddyArchitecture+Urbanism
 © Ordnance Survey of Ireland & Government of Ireland

ORDNANCE SURVEY REFERENCE:
 3350-17 3350-22
 3350-23 3393-02
 3353-03 1


- SITE BOUNDARY
- - - - EXTENT OF ALTERATIONS TO PHASE 1
- - - - EXTENT OF PROPOSED PHASE 2 RESIDENTIAL DEVELOPMENT

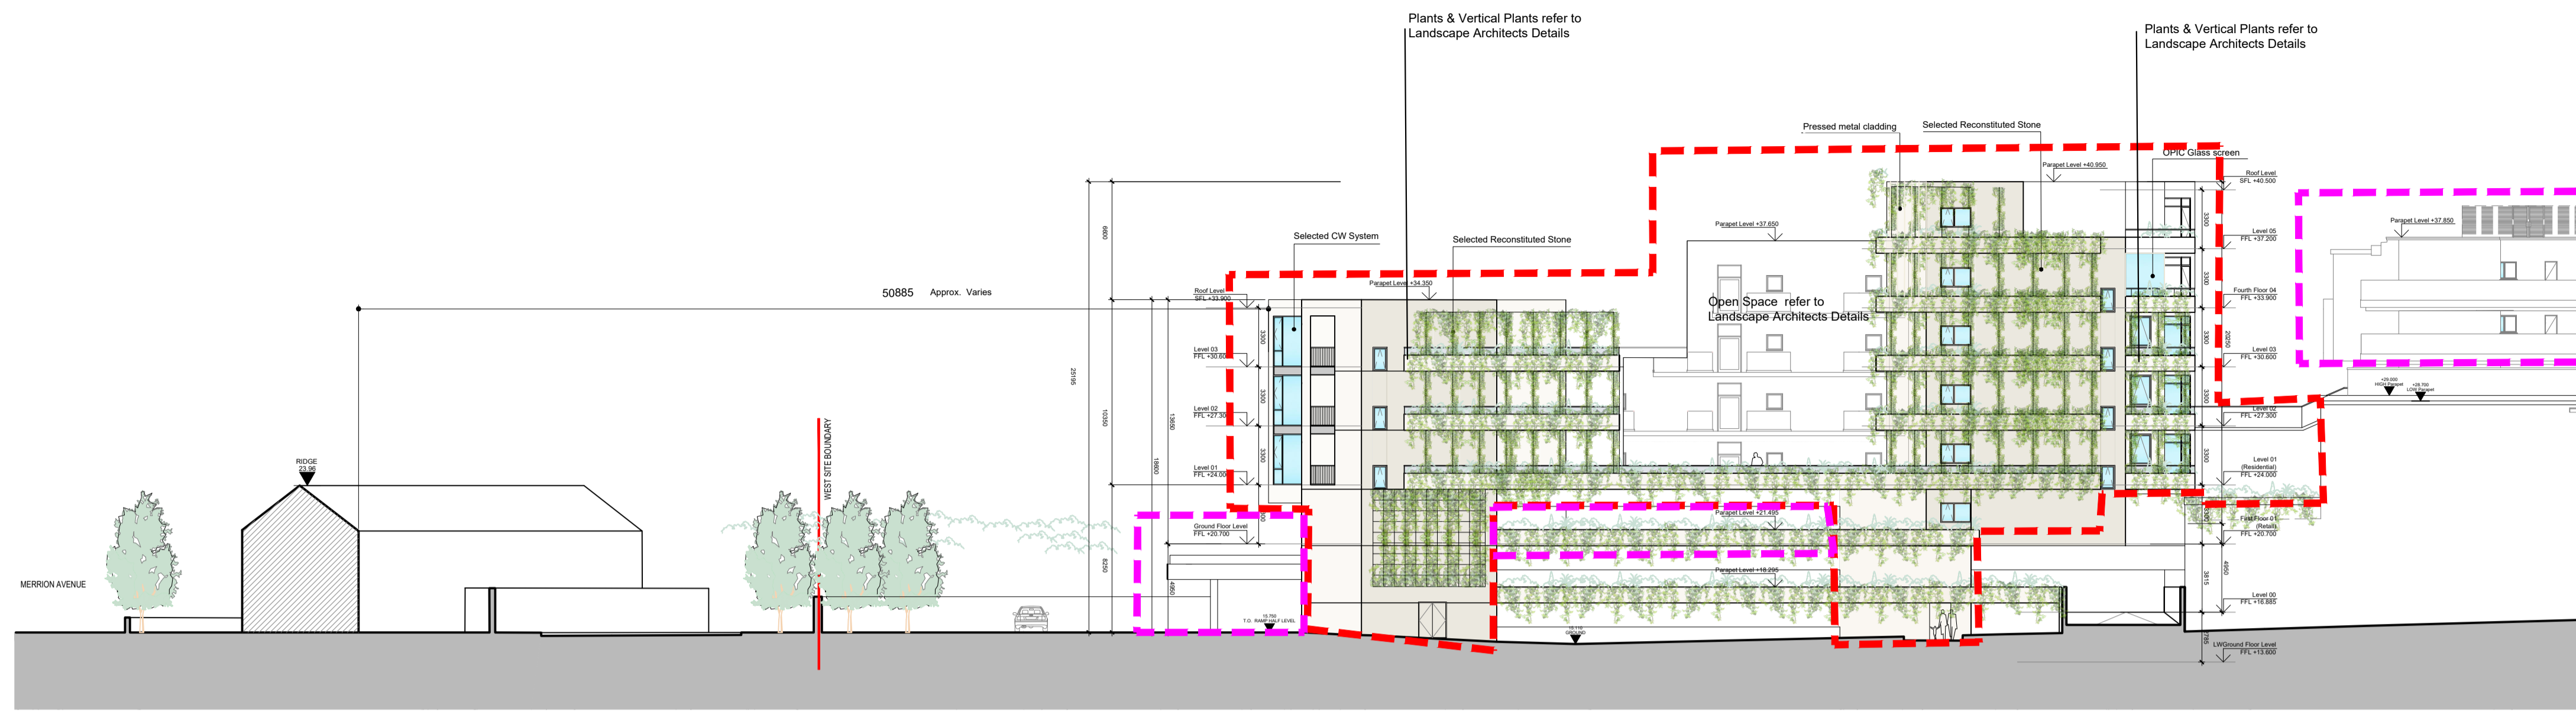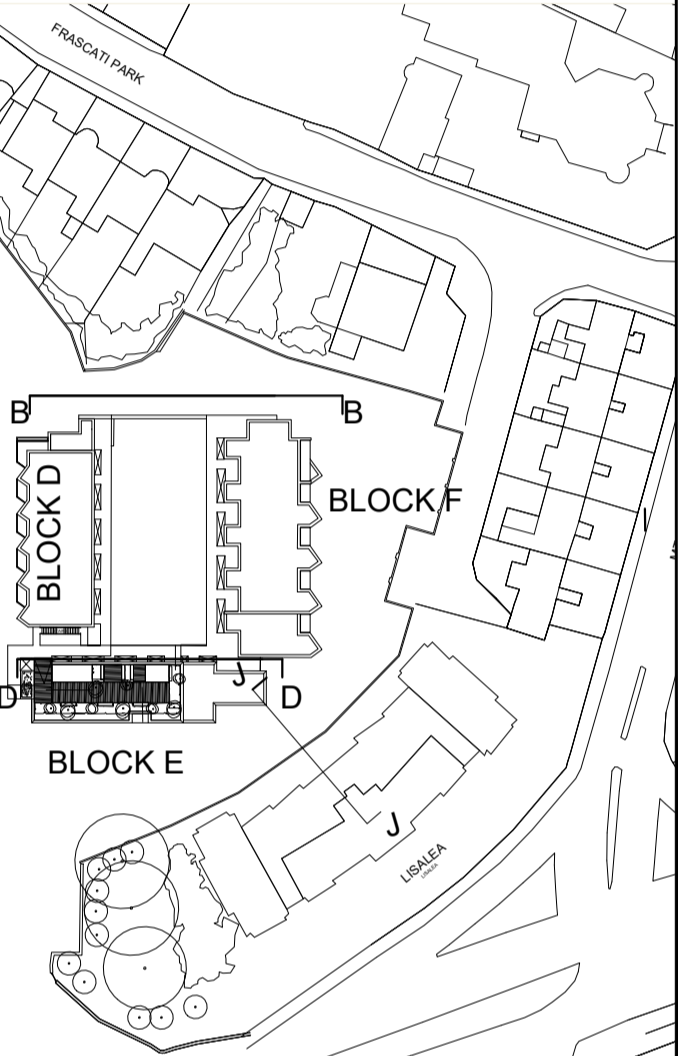

1 PROPOSED SECTION BB (BLOCK D&F SOUTH WEST ELEVATION)
 Scale: 1:250 @ A1

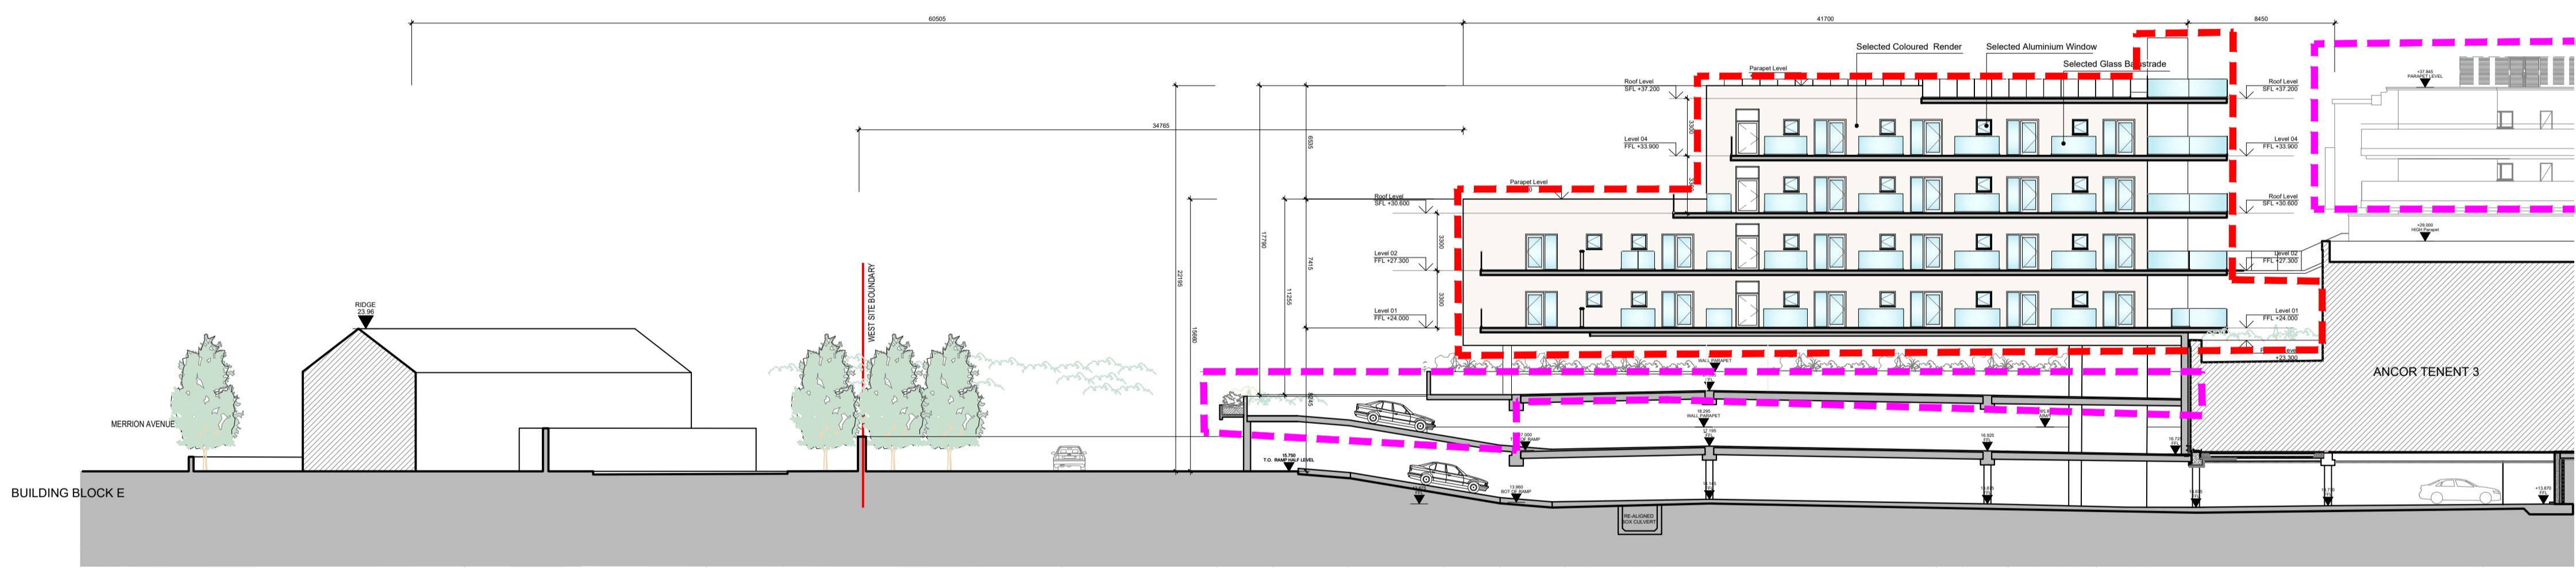

2 PROPOSED SECTION DD (BLOCK E SOUTH WEST ELEVATION)
 Scale: 1:250 @ A1

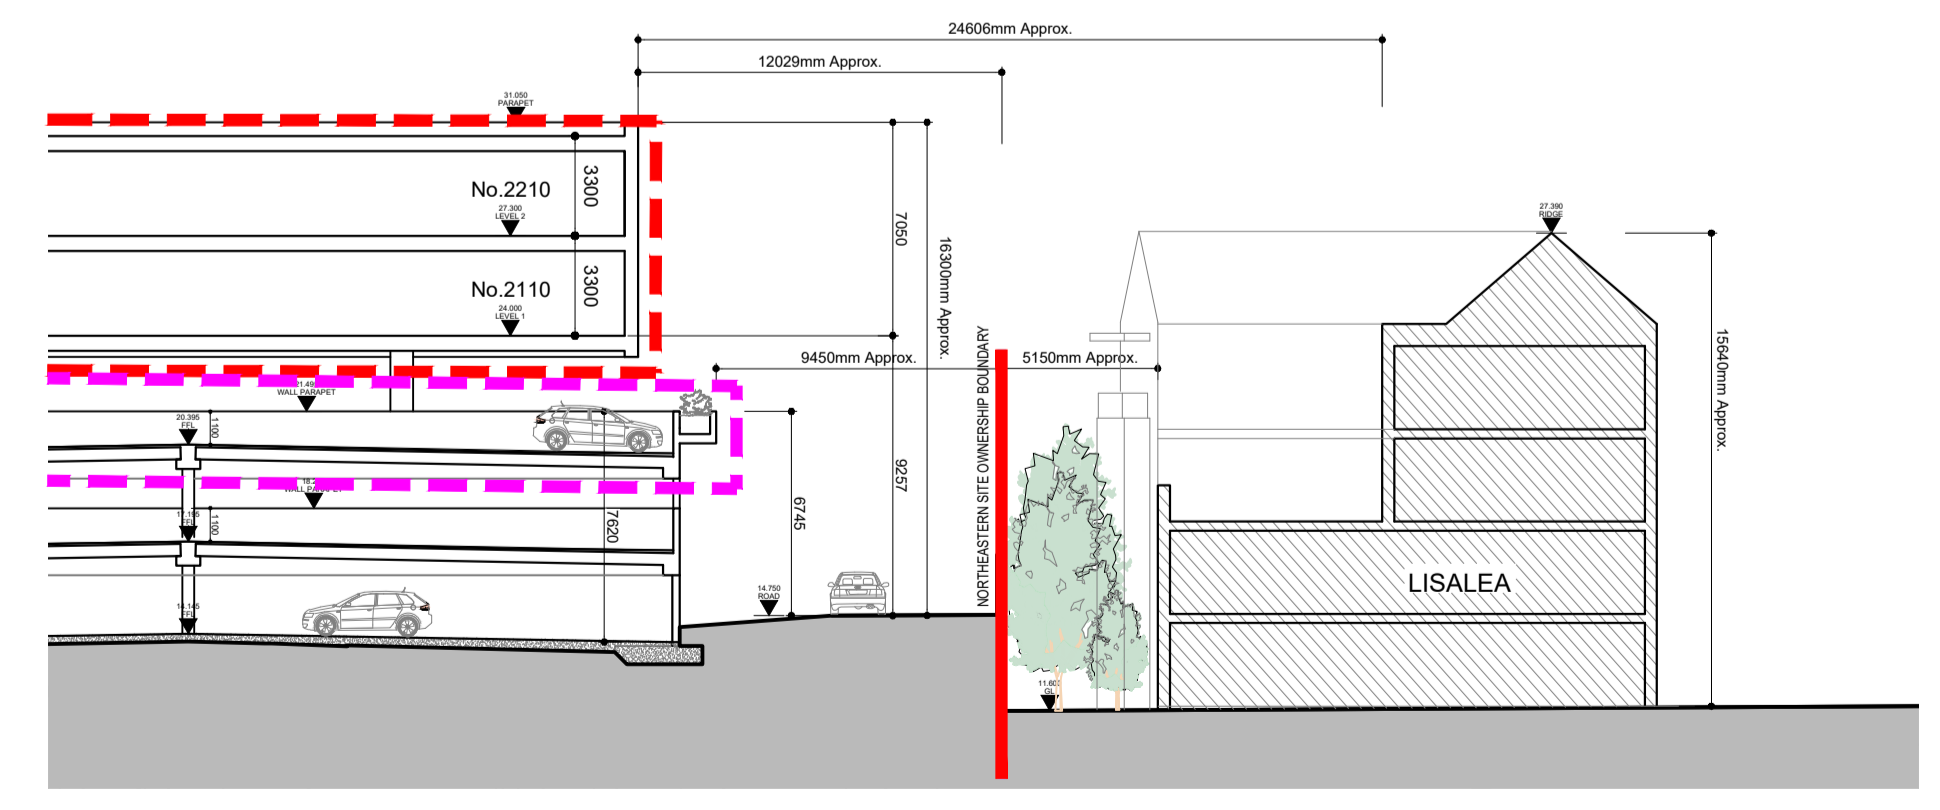

3 PROPOSED SECTION JJ (BLOCK E NORTH WEST CORNER)
 Scale: 1:250 @ A1

REV	DTE	DRN	ISSUE

reddy architecture + urbanism

Reddy Architecture + Urbanism
 Dublin Office:
 Darryl Mills, Darryl Road, Dublin 6.
 T: +353 (0)1 4987000
 W: www.reddyarchitecture.com
 E: info@reddyarchitecture.com

PLANNING APPLICATION

JOB
**FRASCATI CENTRE
 BLACKROCK, CO. DUBLIN
 SHD RESIDENTIAL PROPOSAL**

CLIENT
**IMRF II FRASCATI LIMITED PARTNERSHIP
 / DAVY IMRF II GP LIMITED**

DRAWING
PROPOSED SECTIONS BB, DD, JJ & KK

DATE	AUG 2020	SCALE	1:250 @ A1
DRN	CC	CHECKED	GA
JOB NO.	P19-202D	DWG NO.	141-8
		REVISION	

ORIGINAL SHEET SIZE = A1