


DO NOT SCALE FROM THIS DRAWING. USE FIGURED DIMENSIONS IN ALL CASES. VERIFY DIMENSIONS ON SITE AND REPORT ANY DISCREPANCIES TO THE ARCHITECTS IMMEDIATELY. THIS DRAWING TO BE READ IN CONJUNCTION WITH THE ARCHITECTS SPECIFICATION. © THIS DRAWING IS COPYRIGHT AND MAY ONLY BE REPRODUCED WITH THE ARCHITECTS PERMISSION.

NOTES

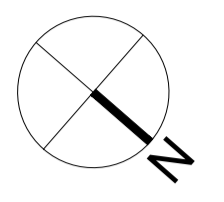

Ordinance Survey of Ireland
 Licence No AR 0002020 - ReddyArchitecture+Urbanism
 © Ordnance Survey of Ireland & Government of Ireland

ORDNANCE SURVEY REFERENCE:
 3300-17 3300-22
 3300-23 3300-52
 3300-05 1

- EXTENT OF ALTERATIONS TO PHASE 1
- EXTENT OF PROPOSED PHASE 2 RESIDENTIAL DEVELOPMENT
- PROPOSED FOR PART 5 APPLICATION
- PROPOSED 1-BED TYPE M
- PROPOSED STUDIO TYPE 1N
- PROPOSED STUDIO TYPE 2N
- PROPOSED 2-BED TYPE P

NOTE:
 LIST OF PROPOSED APARTMENT FOR PART 5 APPLICATION:

BLOCK A:
 1 BED APARTMENT : NO.201; NO.301
 2 BED APARTMENT : NO.204; NO.304

BLOCK D:
 1 BED APARTMENT : NO.2202 ; NO.2203;
 NO.2204

BLOCK F:
 2 BED APARTMENT : NO.2211; NO.2212;
 NO.2213

NOTE:
 PROPOSED MODIFICATIONS TO INTERNAL LAYOUT/ AREAS AND WINTER GARDEN ELEVATION TO PERMITTED PHASE 1

REV	DTE	DRN	ISSUE



Reddy Architecture + Urbanism
 Dublin Office:
 Diertry Mills, Diertry Road, Dublin 6.
 T: +353 (0)1 4987000
 W: www.reddyarchitecture.com
 E: info@reddyarchitecture.com

PLANNING APPLICATION


JOB
 FRASCATI CENTRE
 BLACKROCK, CO. DUBLIN
 SHD RESIDENTIAL PROPOSAL

CLIENT
 IMRF II FRASCATI LIMITED PARTNERSHIP
 / DAVY IMRF II GP LIMITED


DRAWING
 PROPOSED
 APARTMENT UNITS PART 5 APPLICATION

DATE	AUG 2020	SCALE	1:500@ A1
DRN.	CC	CHECKED	GA

JOB NO.	DWG NO.	REVISION
P19-202D	AR-08-PL-160	

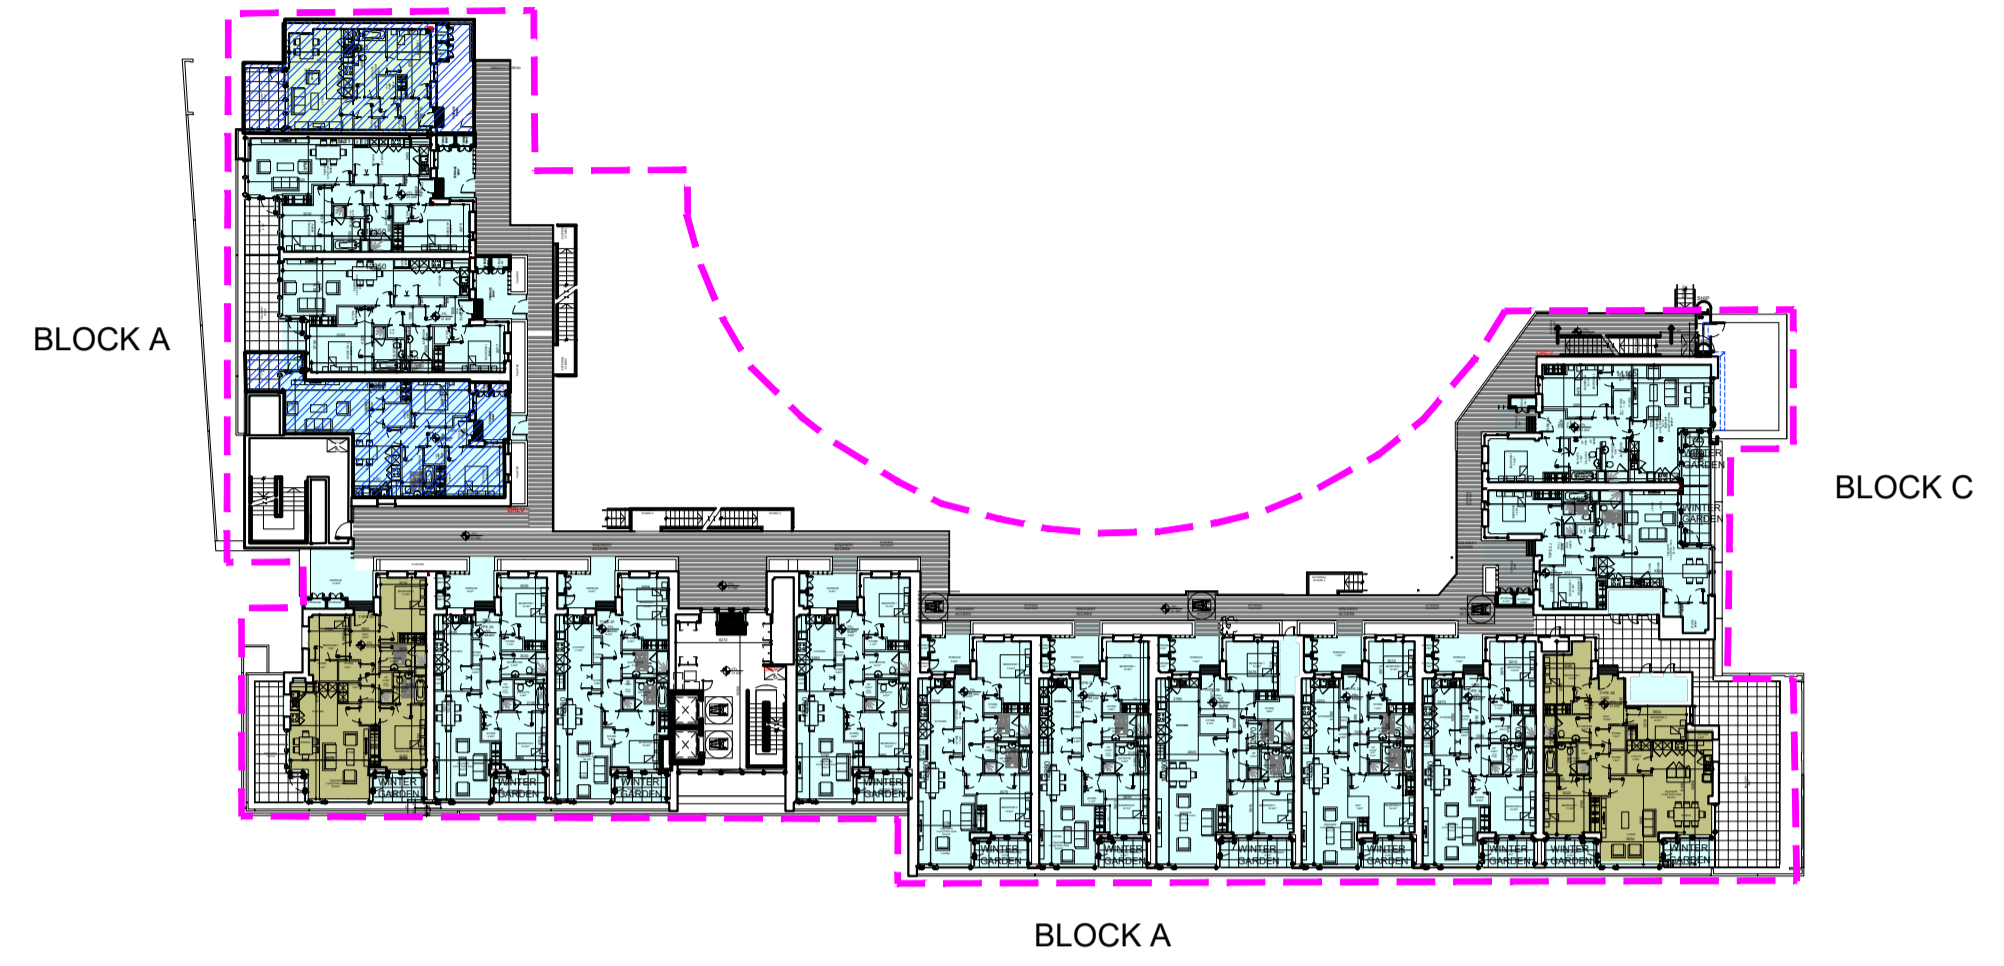

1
 160
 PROPOSED THIRD FLOOR PLAN
 Scale: 1:500 @ A1

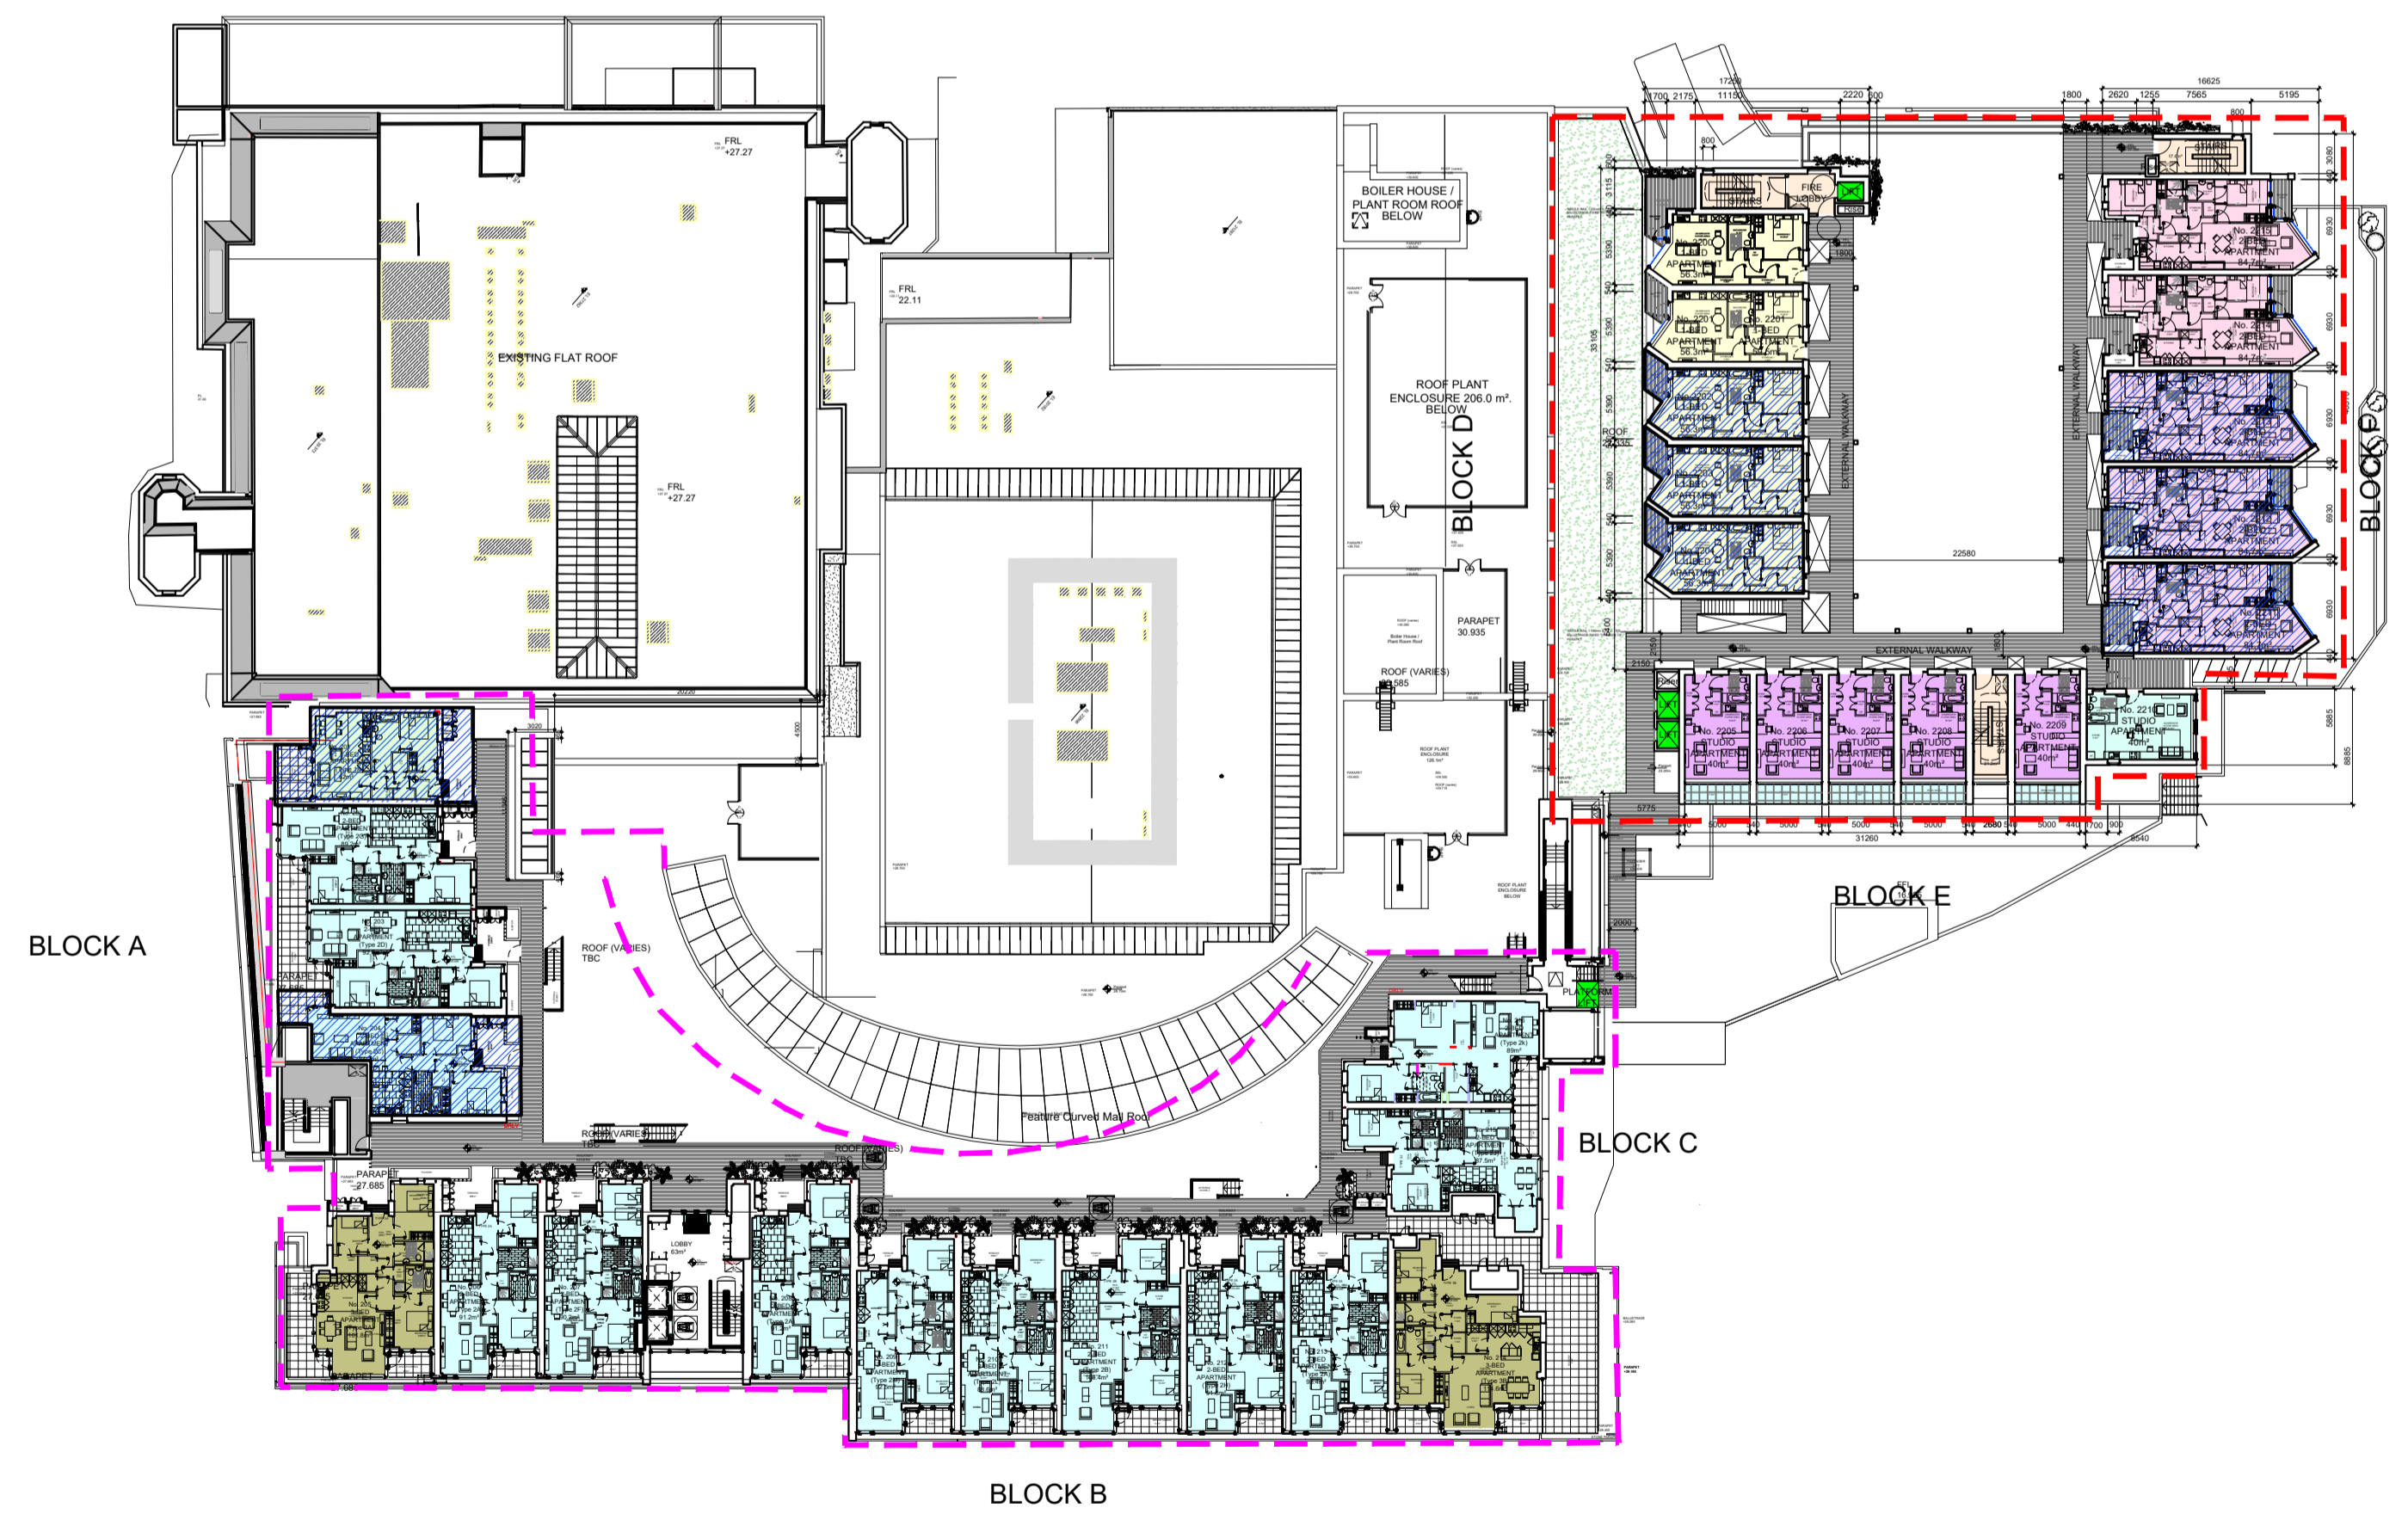

2
 160
 PROPOSED SECOND FLOOR PLAN
 Scale: 1:500 @ A1