



1  
1102 PERMITTED SECOND FLOOR PLAN PLANNING Ref No. D17A/0950  
Scale: 1:250 @ A1 AN BORD PLEANALA Ref No. PL06D.300745

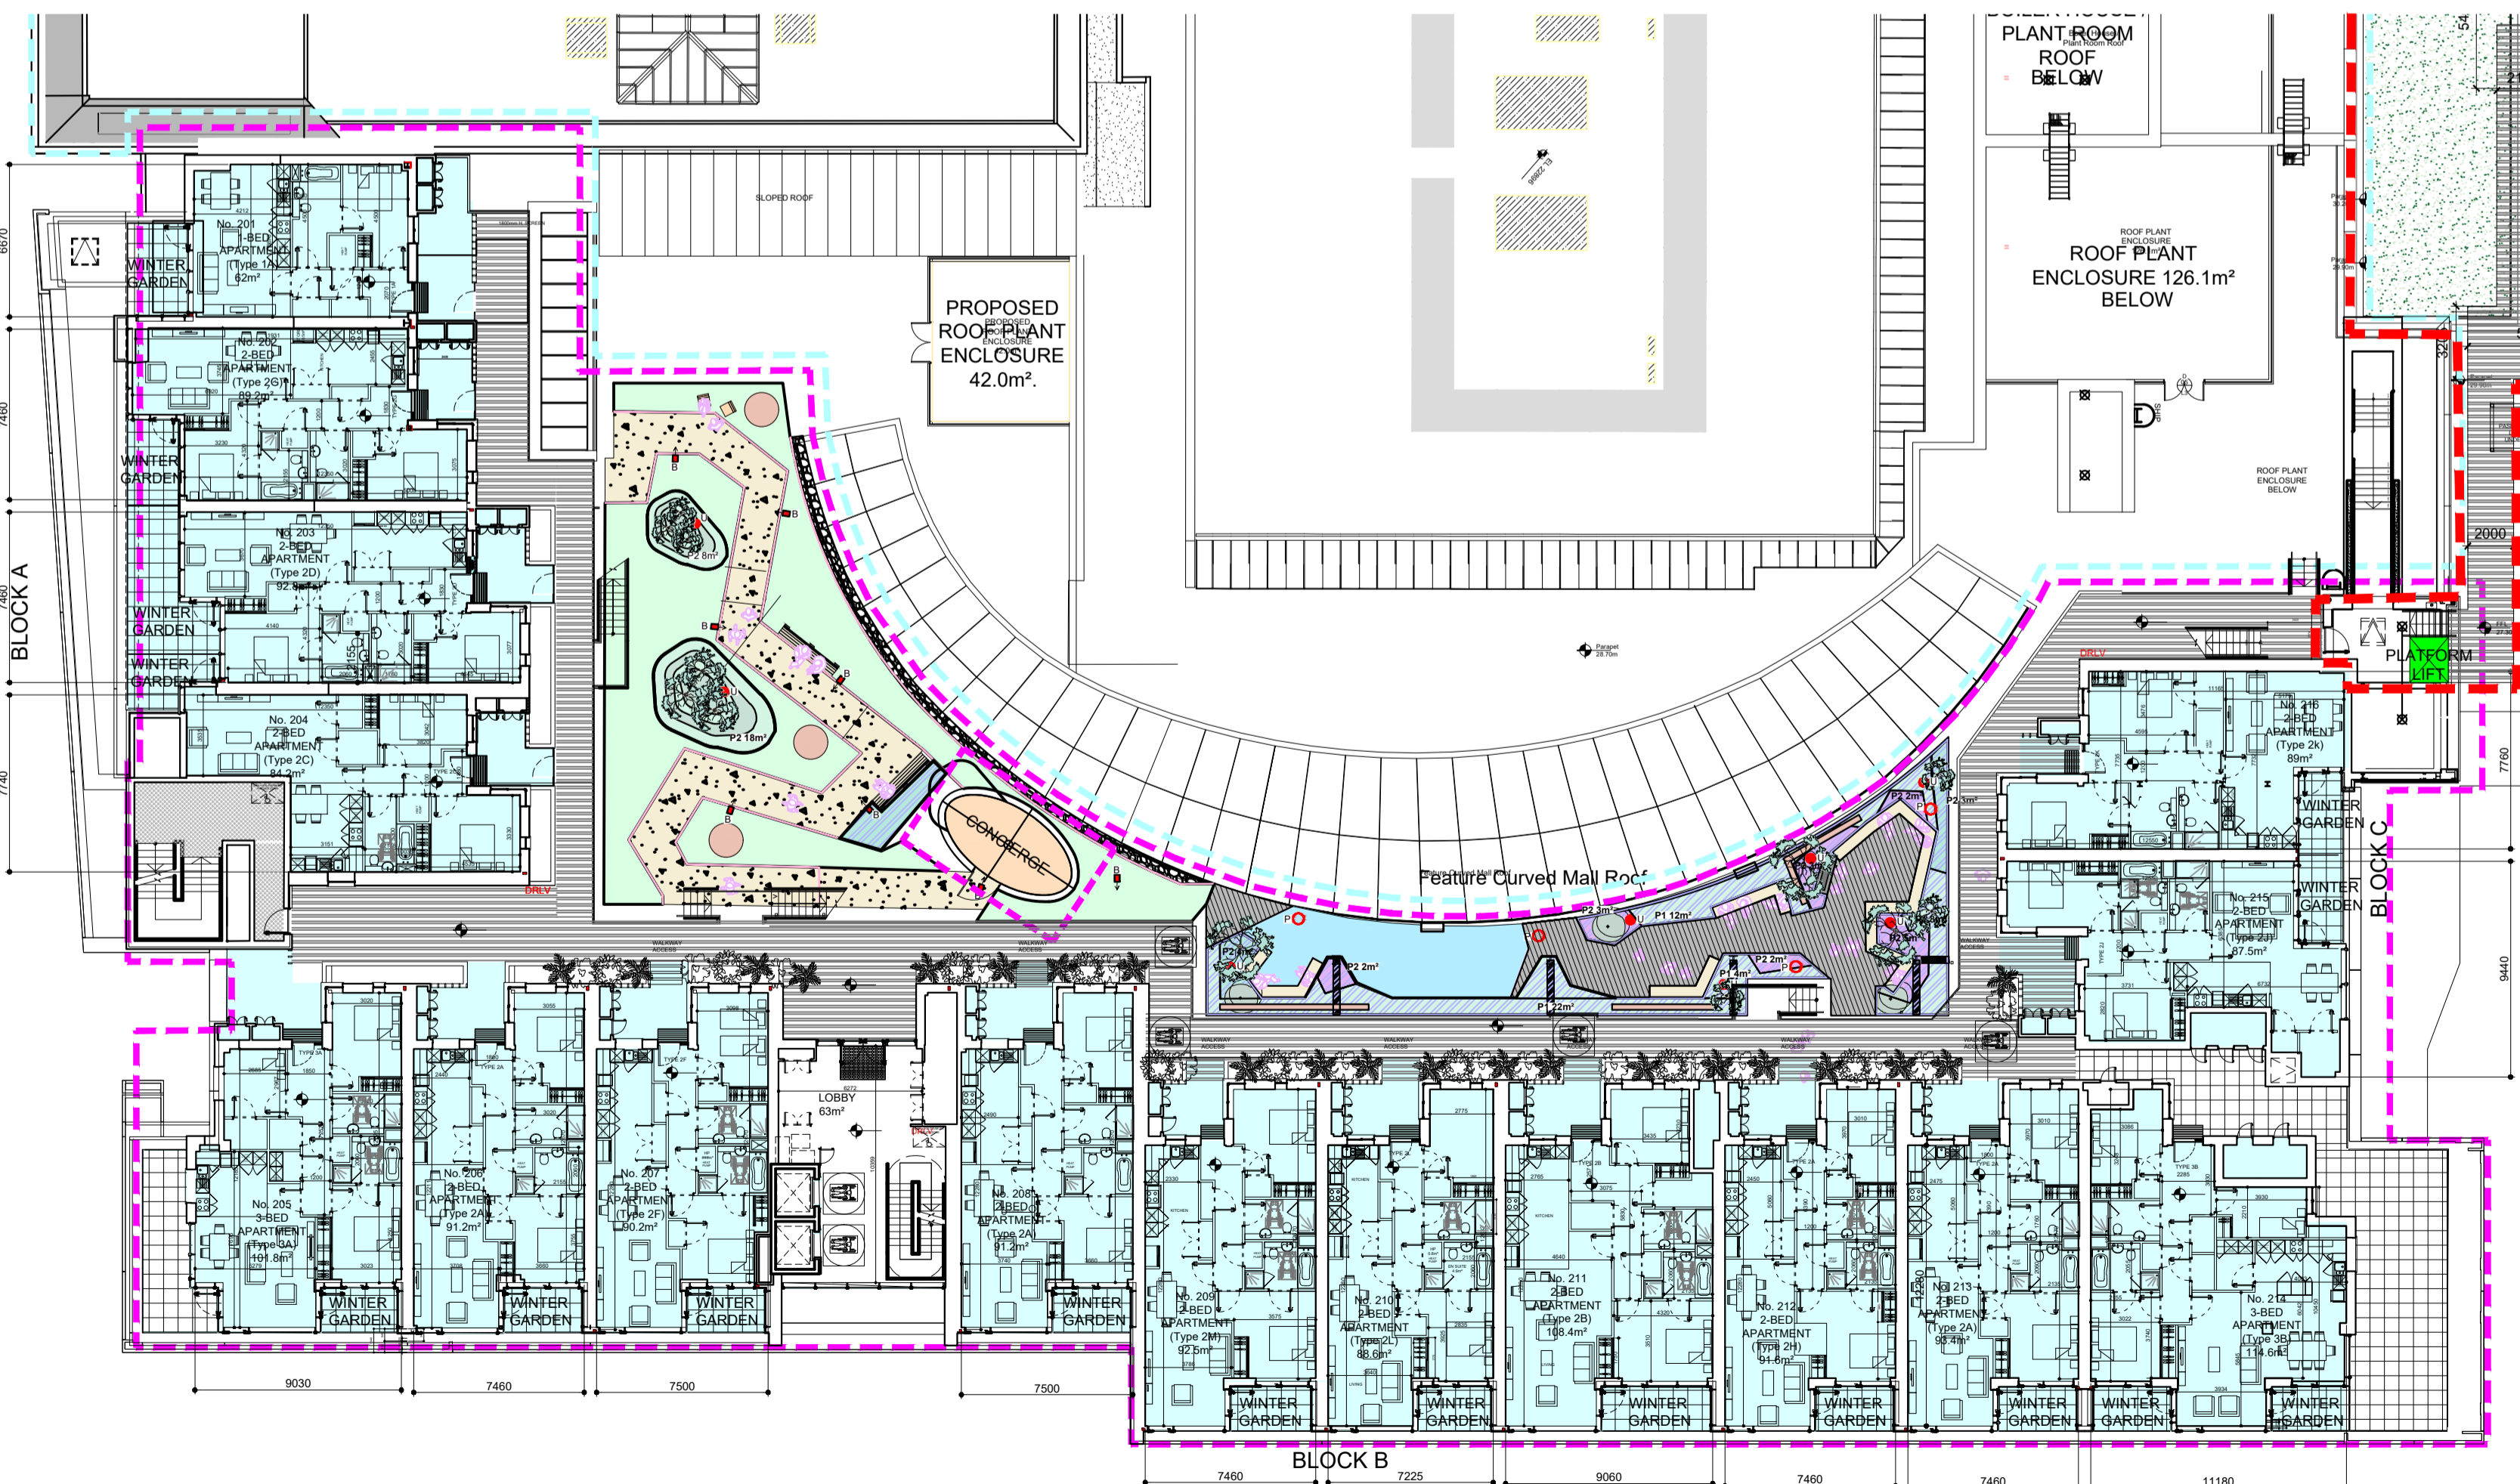

2  
1102 PROPOSED SECOND FLOOR PLAN  
Scale: 1:250 @ A1

DO NOT SCALE FROM THIS DRAWING. USE FIGURED DIMENSIONS IN ALL CASES. VERIFY DIMENSIONS ON SITE AND REPORT ANY DISCREPANCIES TO THE ARCHITECTS IMMEDIATELY. THIS DRAWING IS TO BE READ IN CONJUNCTION WITH THE ARCHITECTS SPECIFICATION. © THIS DRAWING IS COPYRIGHT AND MAY ONLY BE REPRODUCED WITH THE ARCHITECTS PERMISSION.

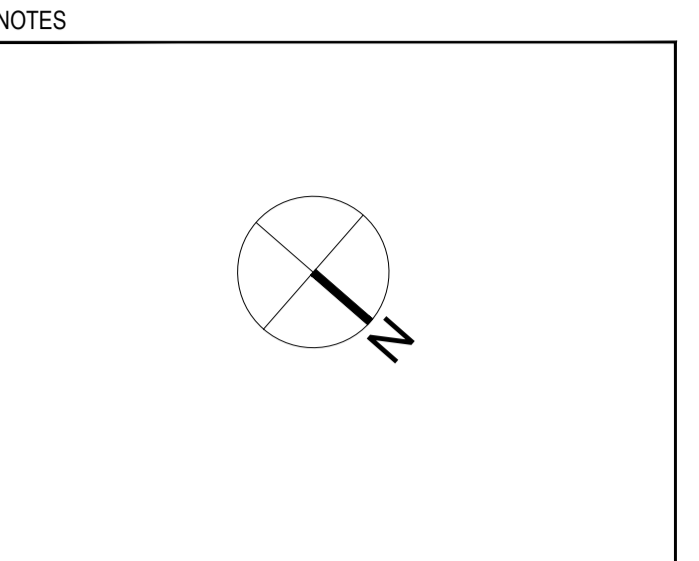

Ordnance Survey of Ireland Licence No AR 0002020 - ReddyArchitecture+Urbanism © Ordnance Survey of Ireland & Government of Ireland	ORDNANCE SURVEY REFERENCE 3300-17 3300-22 3300-23 3300-52 3300-05
--	--

- EXISTING
- PERMITTED RESIDENTIAL DEVELOPMENT
- PROPOSED MODIFICATIONS TO PERMITTED DEVELOPMENT
- PROPOSED RESIDENTIAL DEVELOPMENT

HATCHED AREA OVERLAIN ON PROPOSED DRAWING INDICATES MODIFICATIONS TO FLOOR AREA / INTERNAL LAYOUTS WITHIN GRANTED INTERNAL LAYOUT

SEE ELEVATIONS FOR WINTER GARDEN ELEVATION CHANGES

REV	DTE	DRN	ISSUE

**reddy architecture + urbanism**  
Reddy Architecture + Urbanism  
Dublin Office  
Dartree Mills, Dartree Road, Dublin 6.  
T: +353 (0)1 4987000  
W: www.reddyarchitecture.com  
E: info@reddyarchitecture.com

**PLANNING APPLICATION**

JOB FRASCATI CENTRE BLACKROCK, CO. DUBLIN SHD RESIDENTIAL PROPOSAL			
CLIENT IMRF II FRASCATI LIMITED PARTNERSHIP / DAVY IMRF II GP LIMITED			
DRAWING PERMITTED & PROPOSED PHASE 1 SECOND FLOOR PLAN COMPARISONS			
DATE	AUG 2020	SCALE	1:250 @ A1
DRN.	LG	CHECKED	GA
JOB NO.	DWG NO.	REVISION	
P19-202D	RAU-08-02-DR-A-06.1102		

ORIGINAL SHEET SIZE = A1