


DO NOT SCALE FROM THIS DRAWING. USE FIGURED DIMENSIONS IN ALL CASES.
 VERIFY DIMENSIONS ON SITE AND REPORT ANY DISCREPANCIES TO THE ARCHITECT IMMEDIATELY. THIS DRAWING TO BE READ IN CONJUNCTION WITH THE ARCHITECT'S SPECIFICATION. © THIS DRAWING IS COPYRIGHT AND MAY ONLY BE REPRODUCED WITH THE ARCHITECT'S PERMISSION.

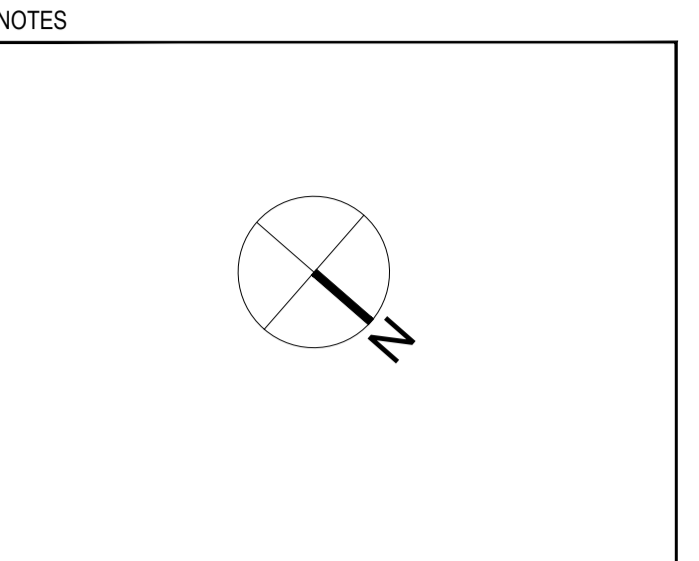


Ordnance Survey of Ireland
 Licence No AR 000200 - ReddyArchitecture+Urbanism
 © Ordnance Survey of Ireland & Government of Ireland


ORDNANCE SURVEY REFERENCE:
 3300-17 3300-22
 3300-23 3300-52
 3300-05 1

- EXISTING
- PERMITTED RESIDENTIAL DEVELOPMENT
- PROPOSED MODIFICATIONS TO PERMITTED DEVELOPMENT
- PROPOSED RESIDENTIAL DEVELOPMENT
- HATCHED AREA OVERLAID ON PROPOSED DRAWING INDICATES MODIFICATIONS TO FLOOR AREA / INTERNAL LAYOUTS WITHIN GRANTED INTERNAL LAYOUT

SEE ELEVATIONS FOR WINTER GARDEN ELEVATION CHANGES

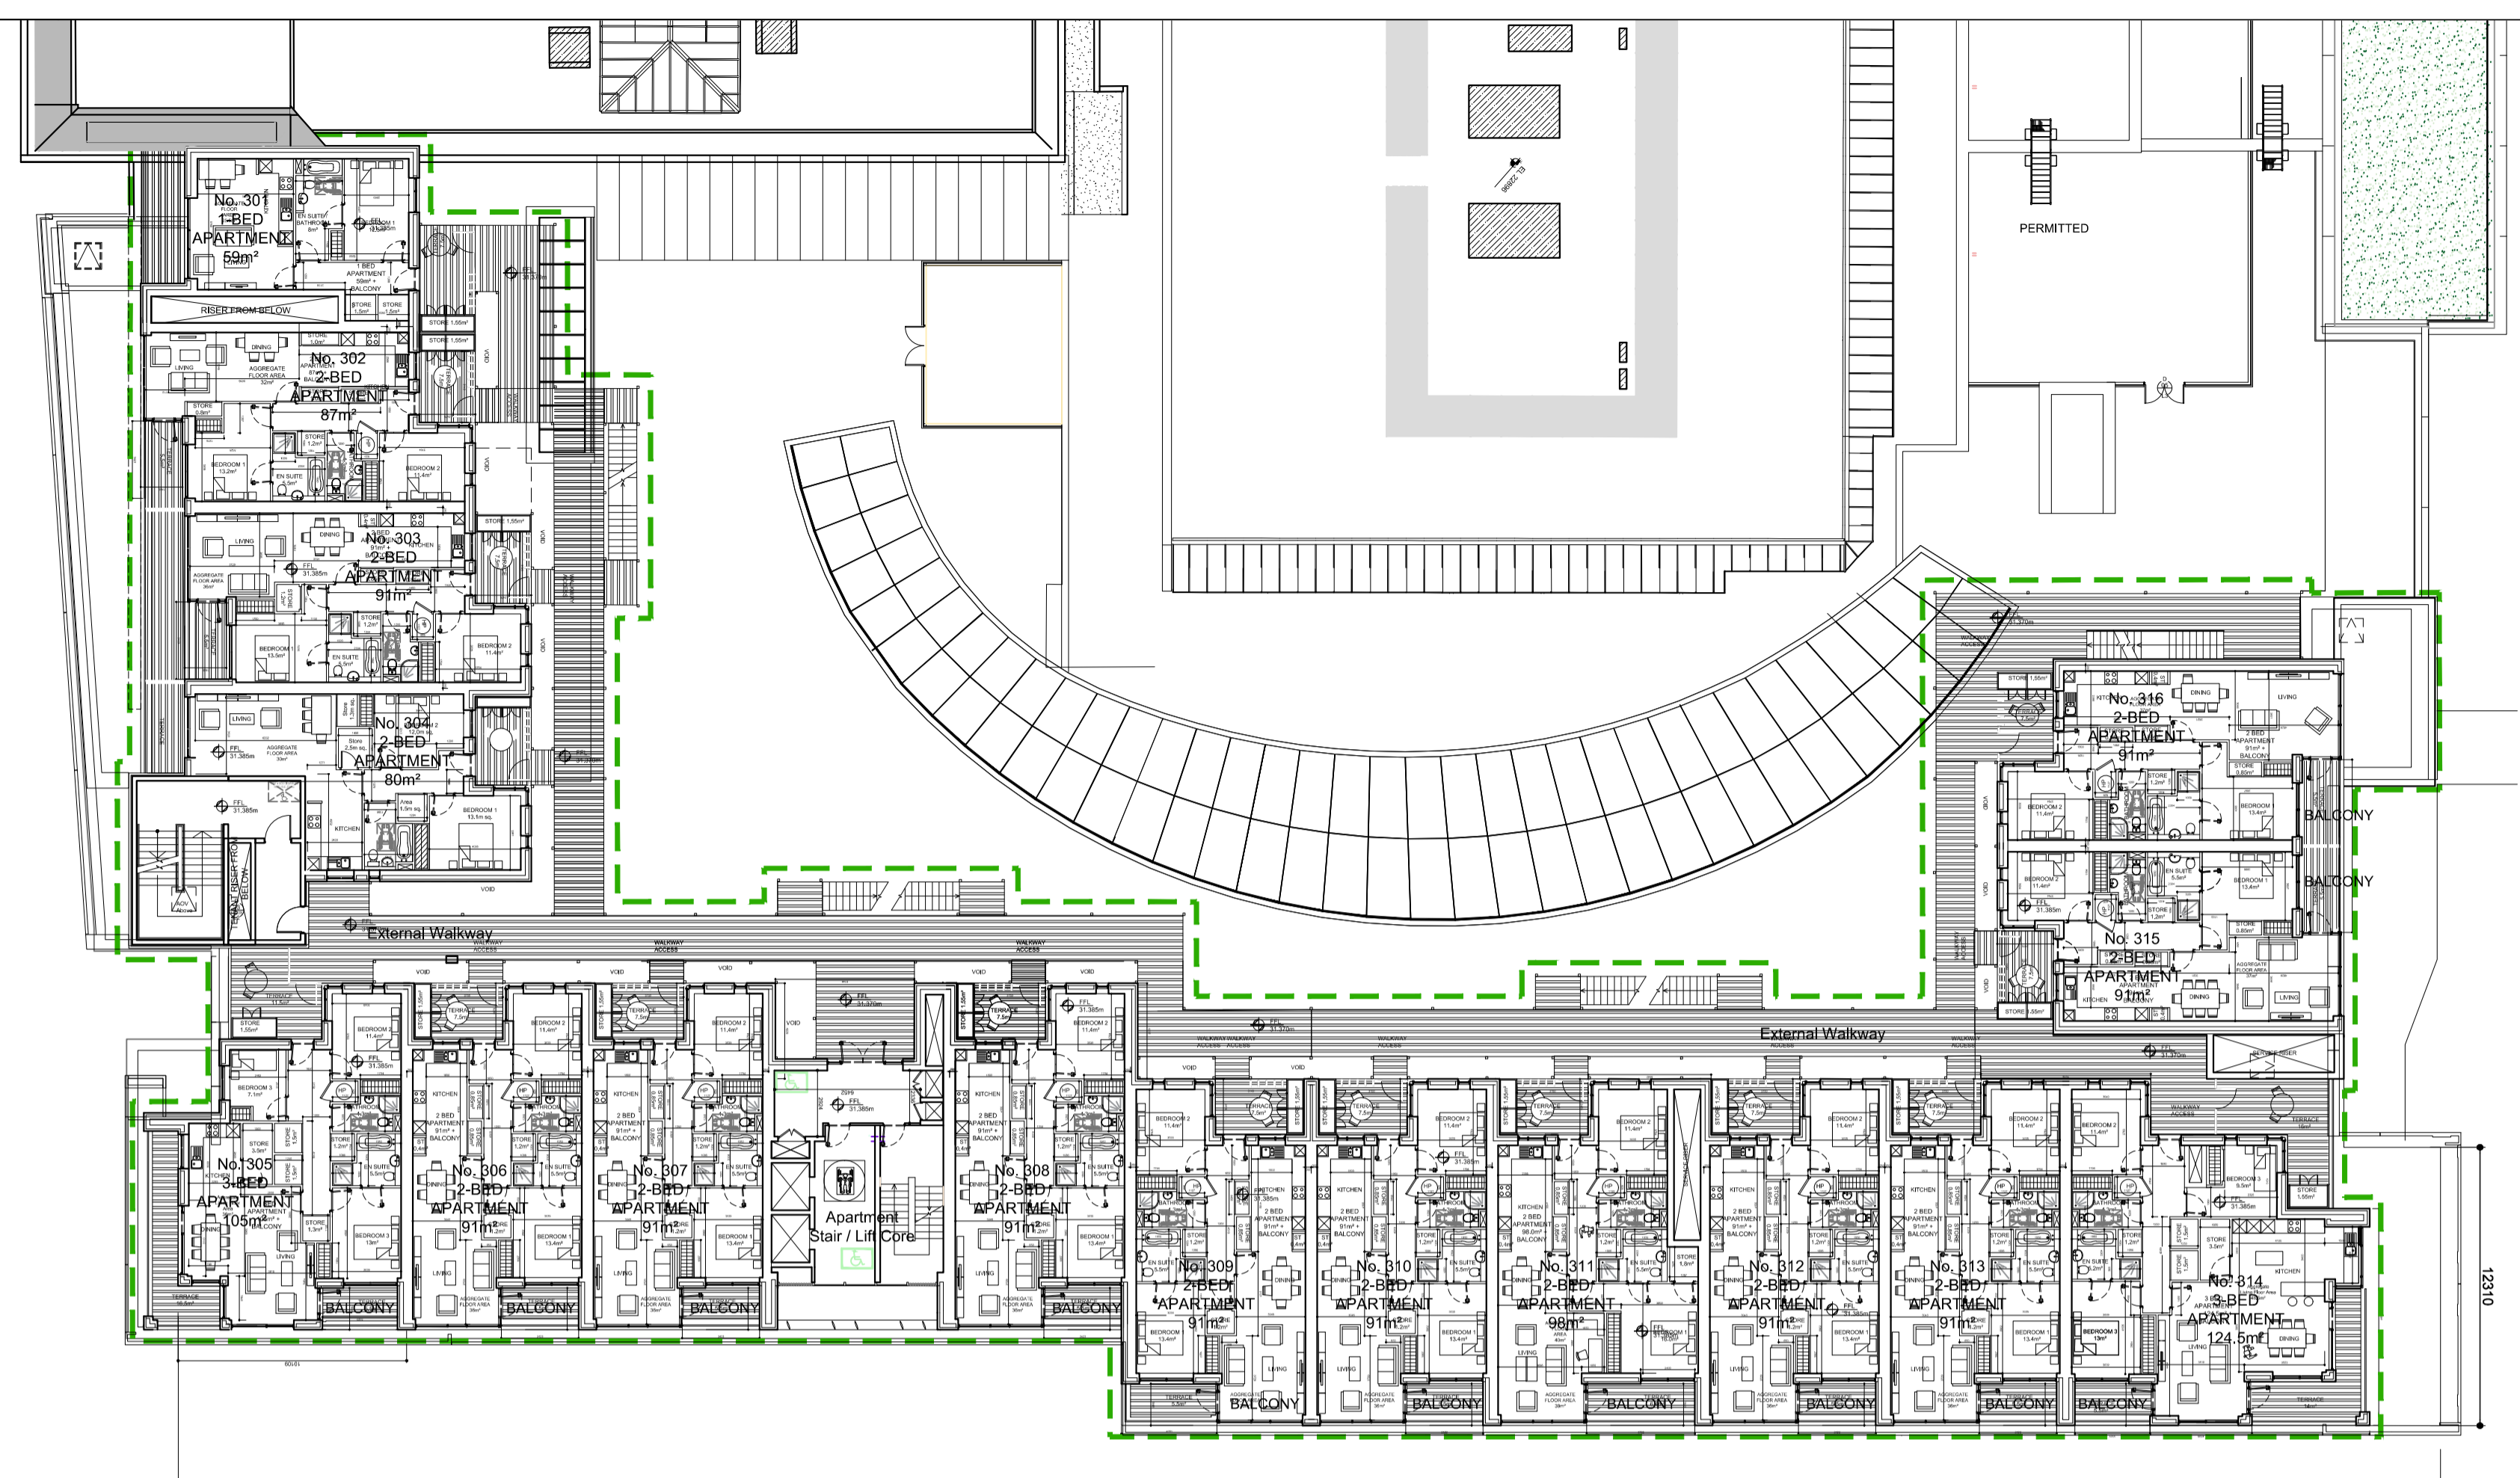

1 PERMITTED THIRD FLOOR PLAN PLANNING Ref No. D17A/0950
 Scale: 1:250 @ A1 AN BORD PLEANALA Ref No. PL06D.300745

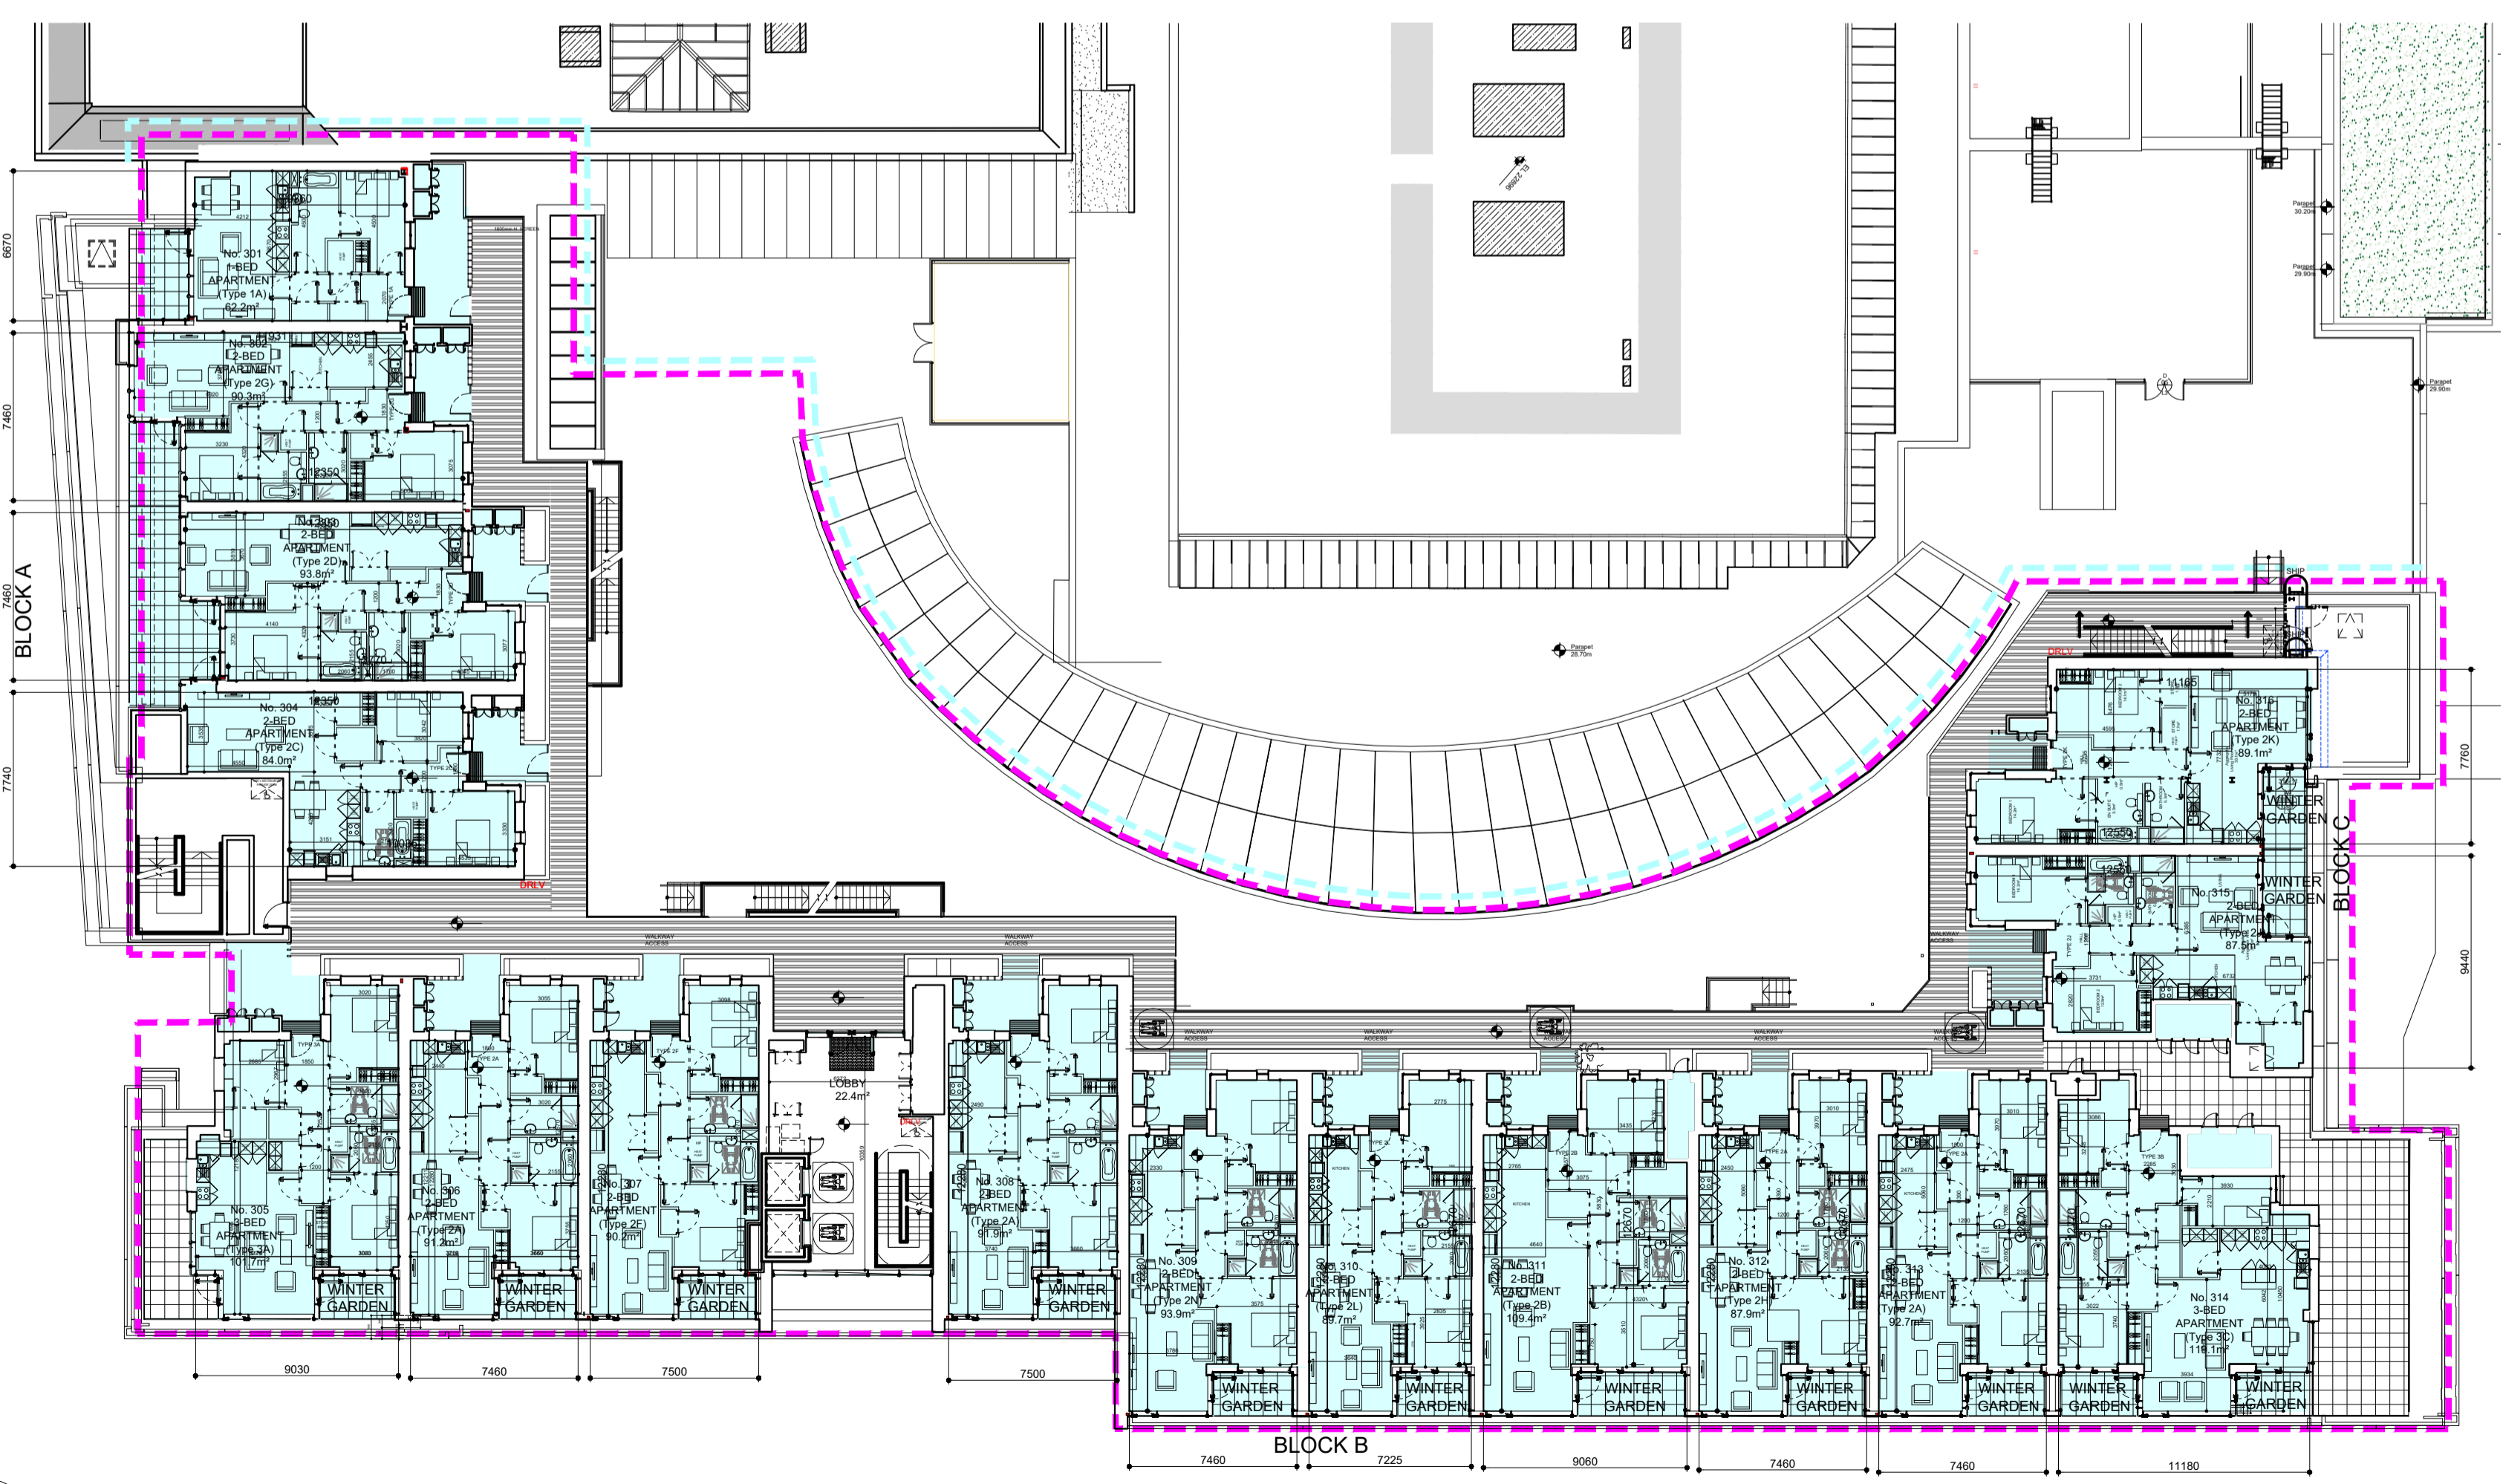

2 PROPOSED THIRD FLOOR PLAN
 Scale: 1:250 @ A1

REV	DTE	DRN	ISSUE



PLANNING APPLICATION

JOB FRASCATI CENTRE BLACKROCK, CO. DUBLIN SHD RESIDENTIAL PROPOSAL			
CLIENT IMRF II FRASCATI LIMITED PARTNERSHIP / DAVY IMRF II GP LIMITED			
DRAWING PERMITTED & PROPOSED PHASE 1 THIRD FLOOR PLAN COMPARISONS			
DATE	AUG 2020	SCALE	1:250 @ A1
DRN.	LG	CHECKED	GA
JOB NO.		DWG NO.	
P19-20D		RAU-08-03-DR-A-06.1103	

ORIGINAL SHEET SIZE = A1