


DO NOT SCALE FROM THIS DRAWING. USE FIGURED DIMENSIONS IN ALL CASES. VERIFY DIMENSIONS ON SITE AND REPORT ANY DISCREPANCIES TO THE ARCHITECTS IMMEDIATELY. THIS DRAWING TO BE READ IN CONJUNCTION WITH THE ARCHITECTS SPECIFICATION. © THIS DRAWING IS COPYRIGHT AND MAY ONLY BE REPRODUCED WITH THE ARCHITECTS PERMISSION.

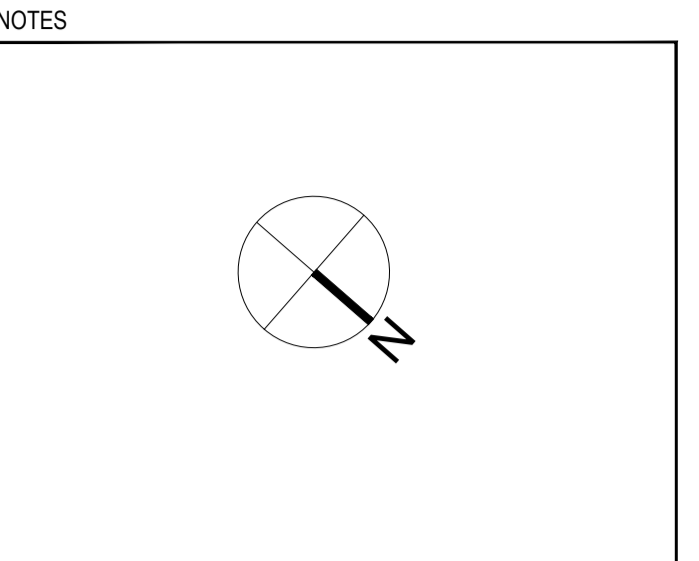


Ordnance Survey of Ireland  
 Licence No AR 0002020 - ReddyArchitecture+Urbanism  
 © Ordnance Survey of Ireland & Government of Ireland


ORDNANCE SURVEY REFERENCE:  
 3300-17 3300-22  
 3300-23 3300-52  
 3300-53

- EXISTING
- PERMITTED RESIDENTIAL DEVELOPMENT
- PROPOSED MODIFICATIONS TO PERMITTED DEVELOPMENT
- PROPOSED RESIDENTIAL DEVELOPMENT

SEE ELEVATIONS FOR WINTER GARDEN ELEVATION CHANGES

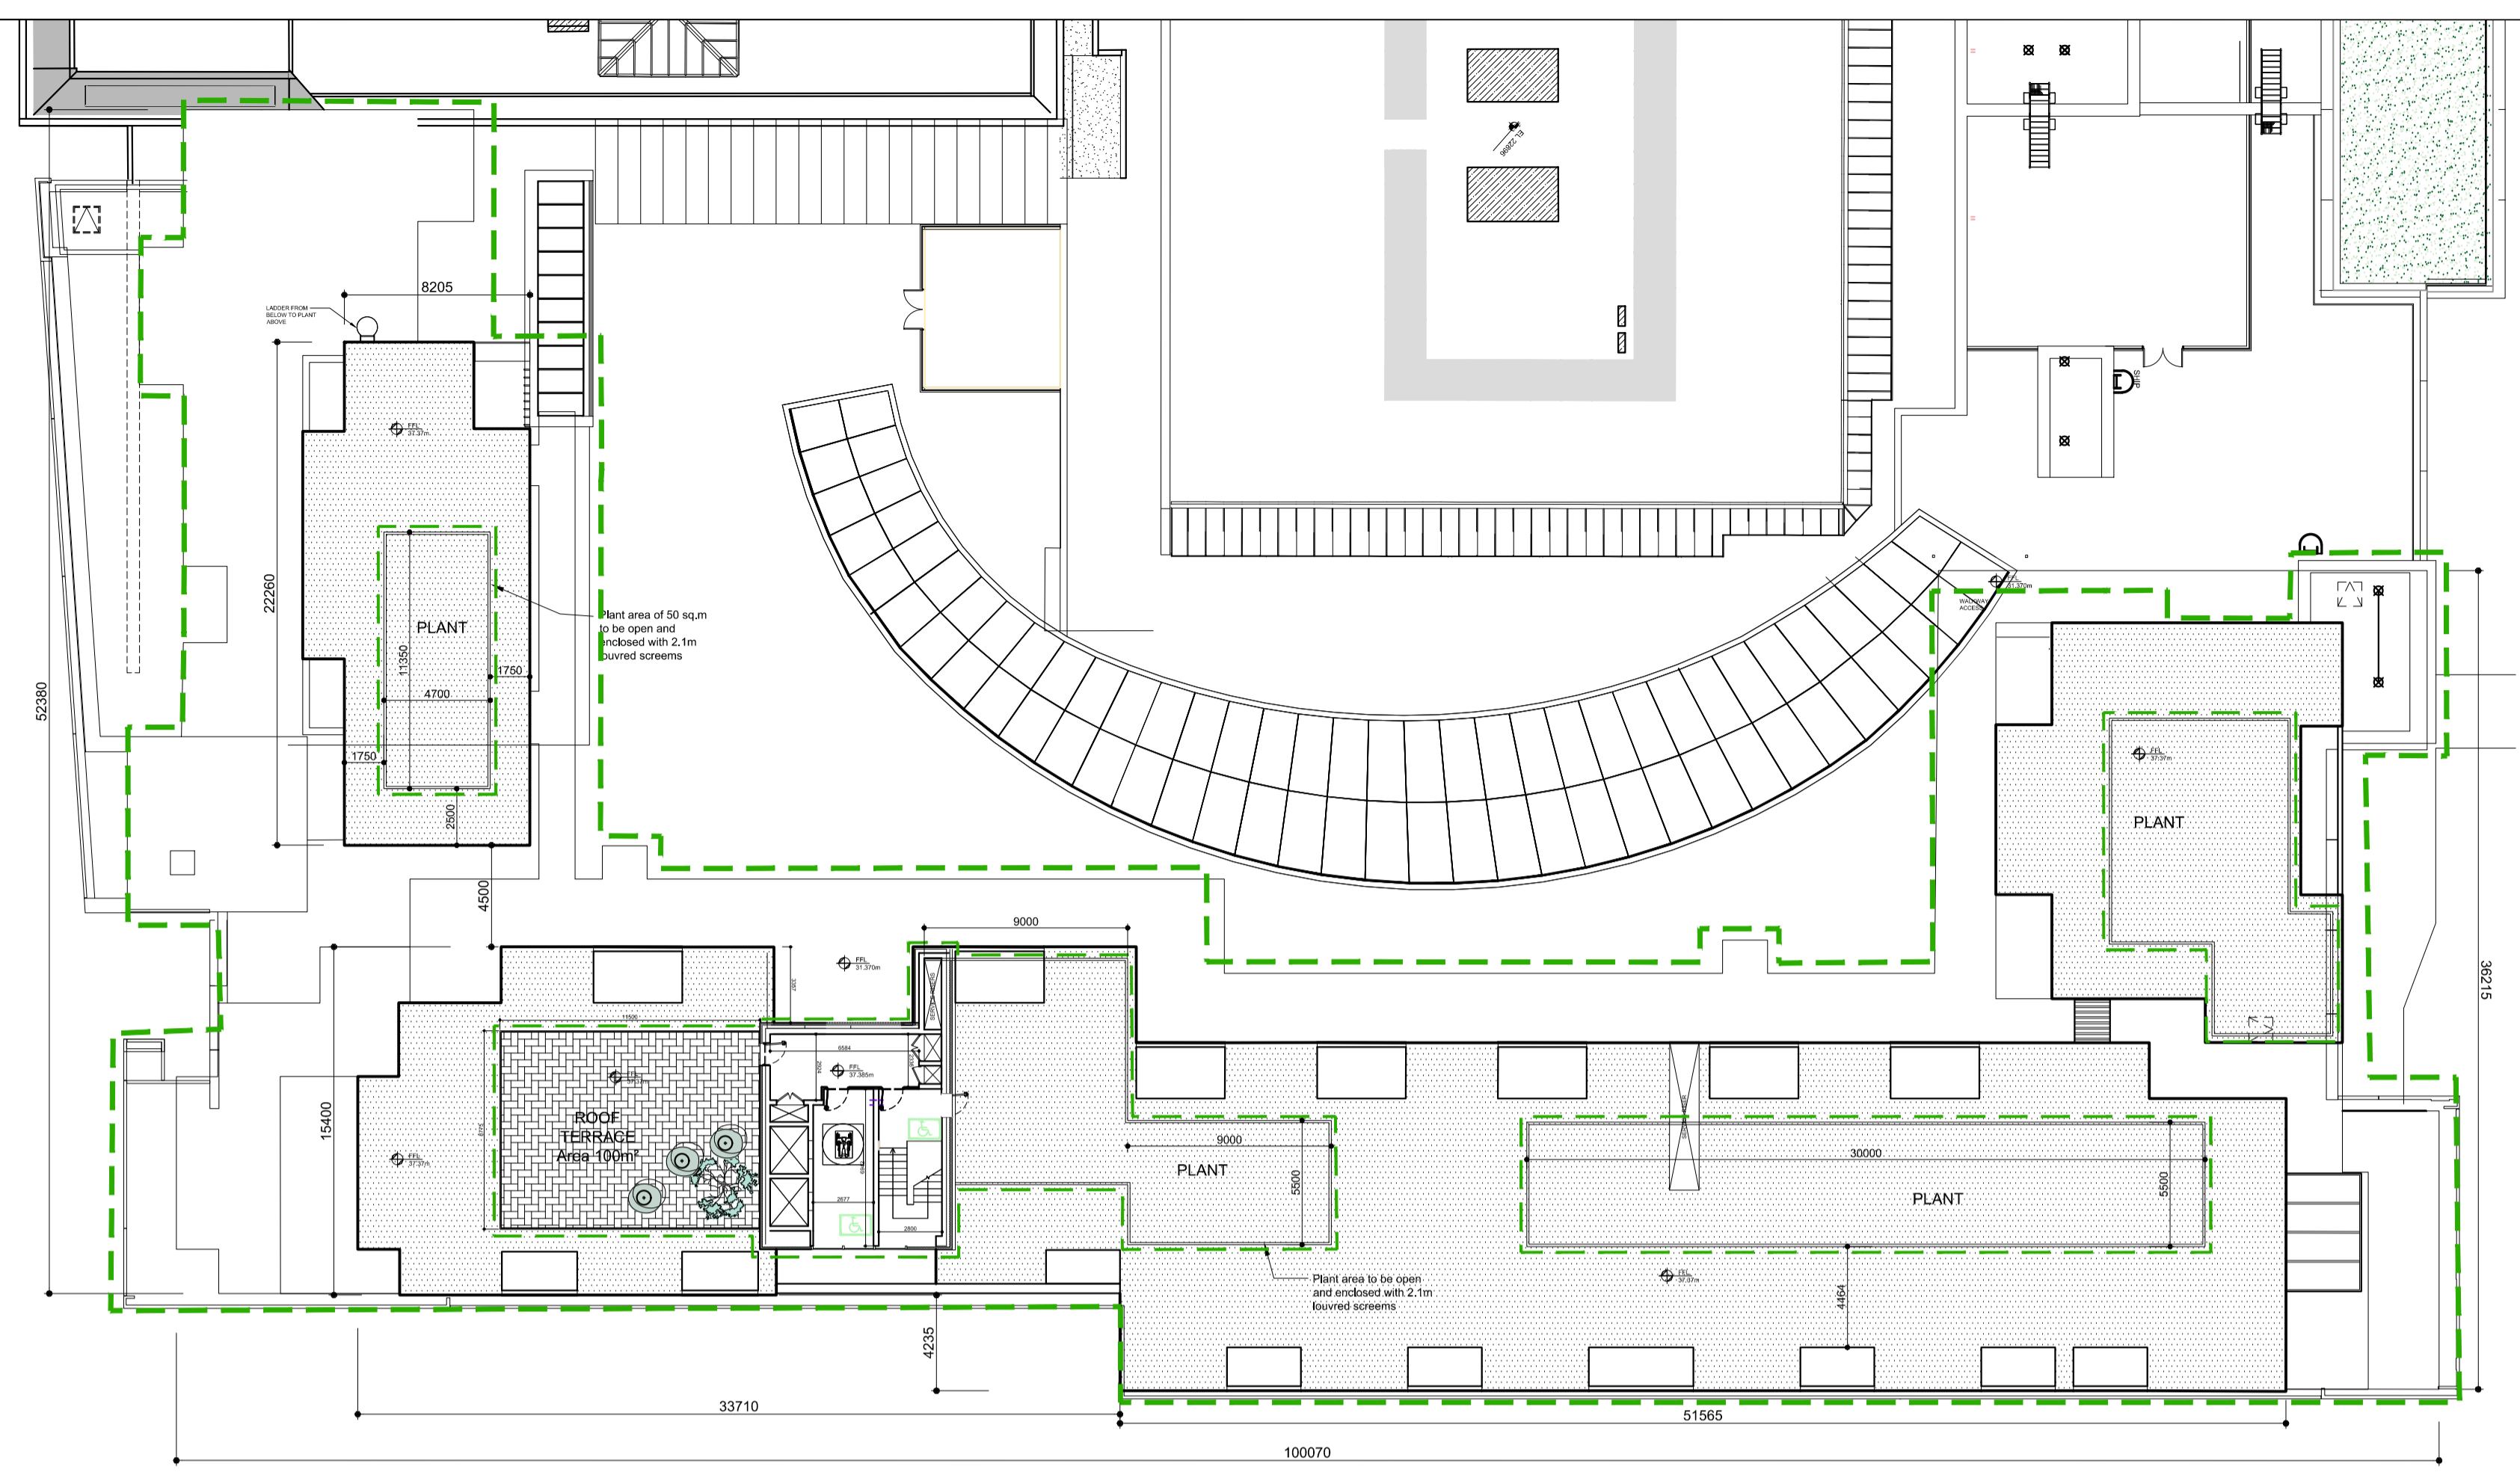

1 PERMITTED FIFTH FLOOR PLAN PLANNING Ref No. D17A/0950  
 Scale: 1:250 @ A1 AN BORD PLEANALA Ref No. PL06D.300745

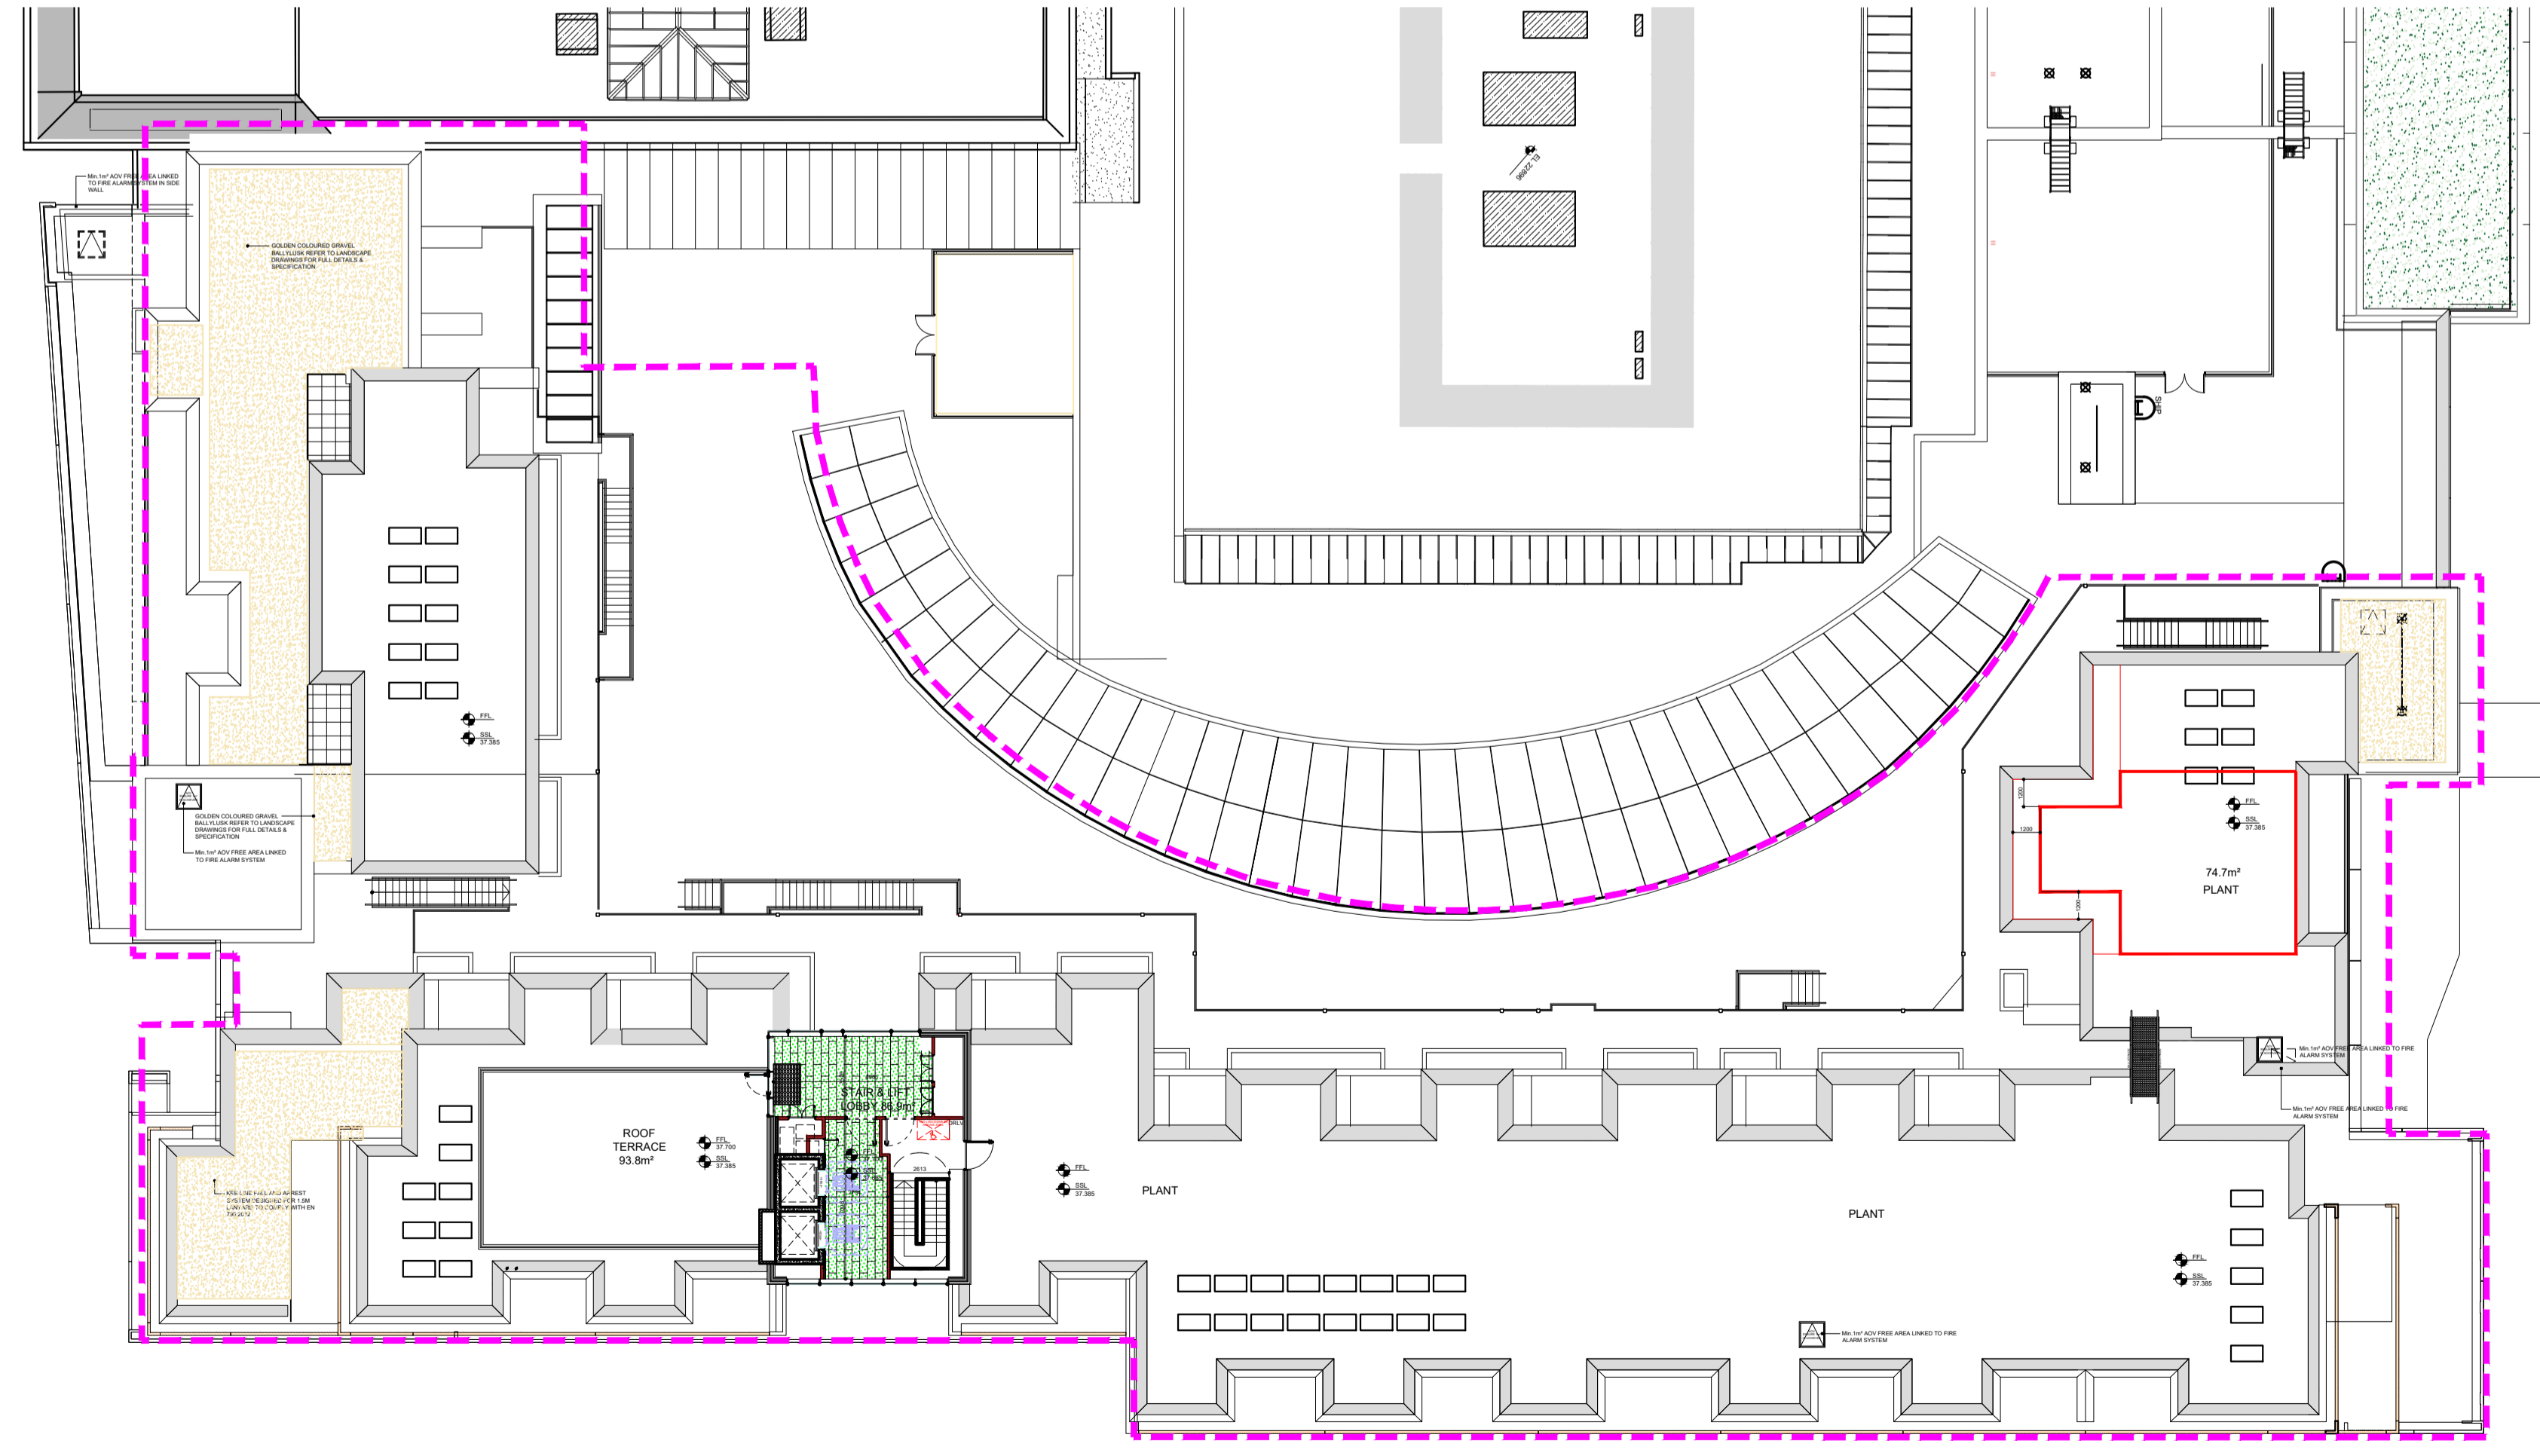

2 PROPOSED FIFTH FLOOR PLAN  
 Scale: 1:250 @ A1

REV	DTE	DRN	ISSUE

**reddy**architecture+urbanism

Reddy Architecture + Urbanism  
 Dublin Office:  
 Darryl Mills, Darryl Road, Dublin 6.  
 T: +353 (0)1 4987000  
 W: www.reddyarchitecture.com  
 E: info@reddyarchitecture.com

PLANNING APPLICATION

JOB FRASCATI CENTRE BLACKROCK, CO. DUBLIN SHD RESIDENTIAL PROPOSAL			
CLIENT IMRF II FRASCATI LIMITED PARTNERSHIP / DAVY IMRF II GP LIMITED			
DRAWING PERMITTED & PROPOSED PHASE 1 FIFTH FLOOR PLAN COMPARISONS			
DATE	AUG 2020	SCALE	1:250 @ A1
DRN.	LG	CHECKED	GA
JOB NO.	DRW NO.	REVISION	
P19-202D	RAU-07-RF-DR-A-06.1105		

ORIGINAL SHEET SIZE = A1