


DO NOT SCALE FROM THIS DRAWING. USE FIGURED DIMENSIONS IN ALL CASES.
 VERIFY DIMENSIONS ON SITE AND REPORT ANY DISCREPANCIES TO THE ARCHITECTS IMMEDIATELY. THIS DRAWING TO BE READ IN CONJUNCTION WITH THE ARCHITECTS SPECIFICATION. © THIS DRAWING IS COPYRIGHT AND MAY ONLY BE REPRODUCED WITH THE ARCHITECTS PERMISSION.

NOTES

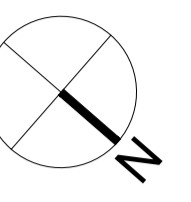


Ordnance Survey of Ireland
 Licence No AR 0002020 - ReddyArchitecture+Urbanism
 © Ordnance Survey of Ireland & Government of Ireland


ORDNANCE SURVEY REFERENCE:
 3300-17 3300-22
 3300-23 3300-52
 3300-53

- EXISTING
- PERMITTED RESIDENTIAL DEVELOPMENT
- PROPOSED MODIFICATIONS TO PERMITTED DEVELOPMENT
- PROPOSED RESIDENTIAL DEVELOPMENT

SEE ELEVATIONS FOR WINTER GARDEN ELEVATION CHANGES

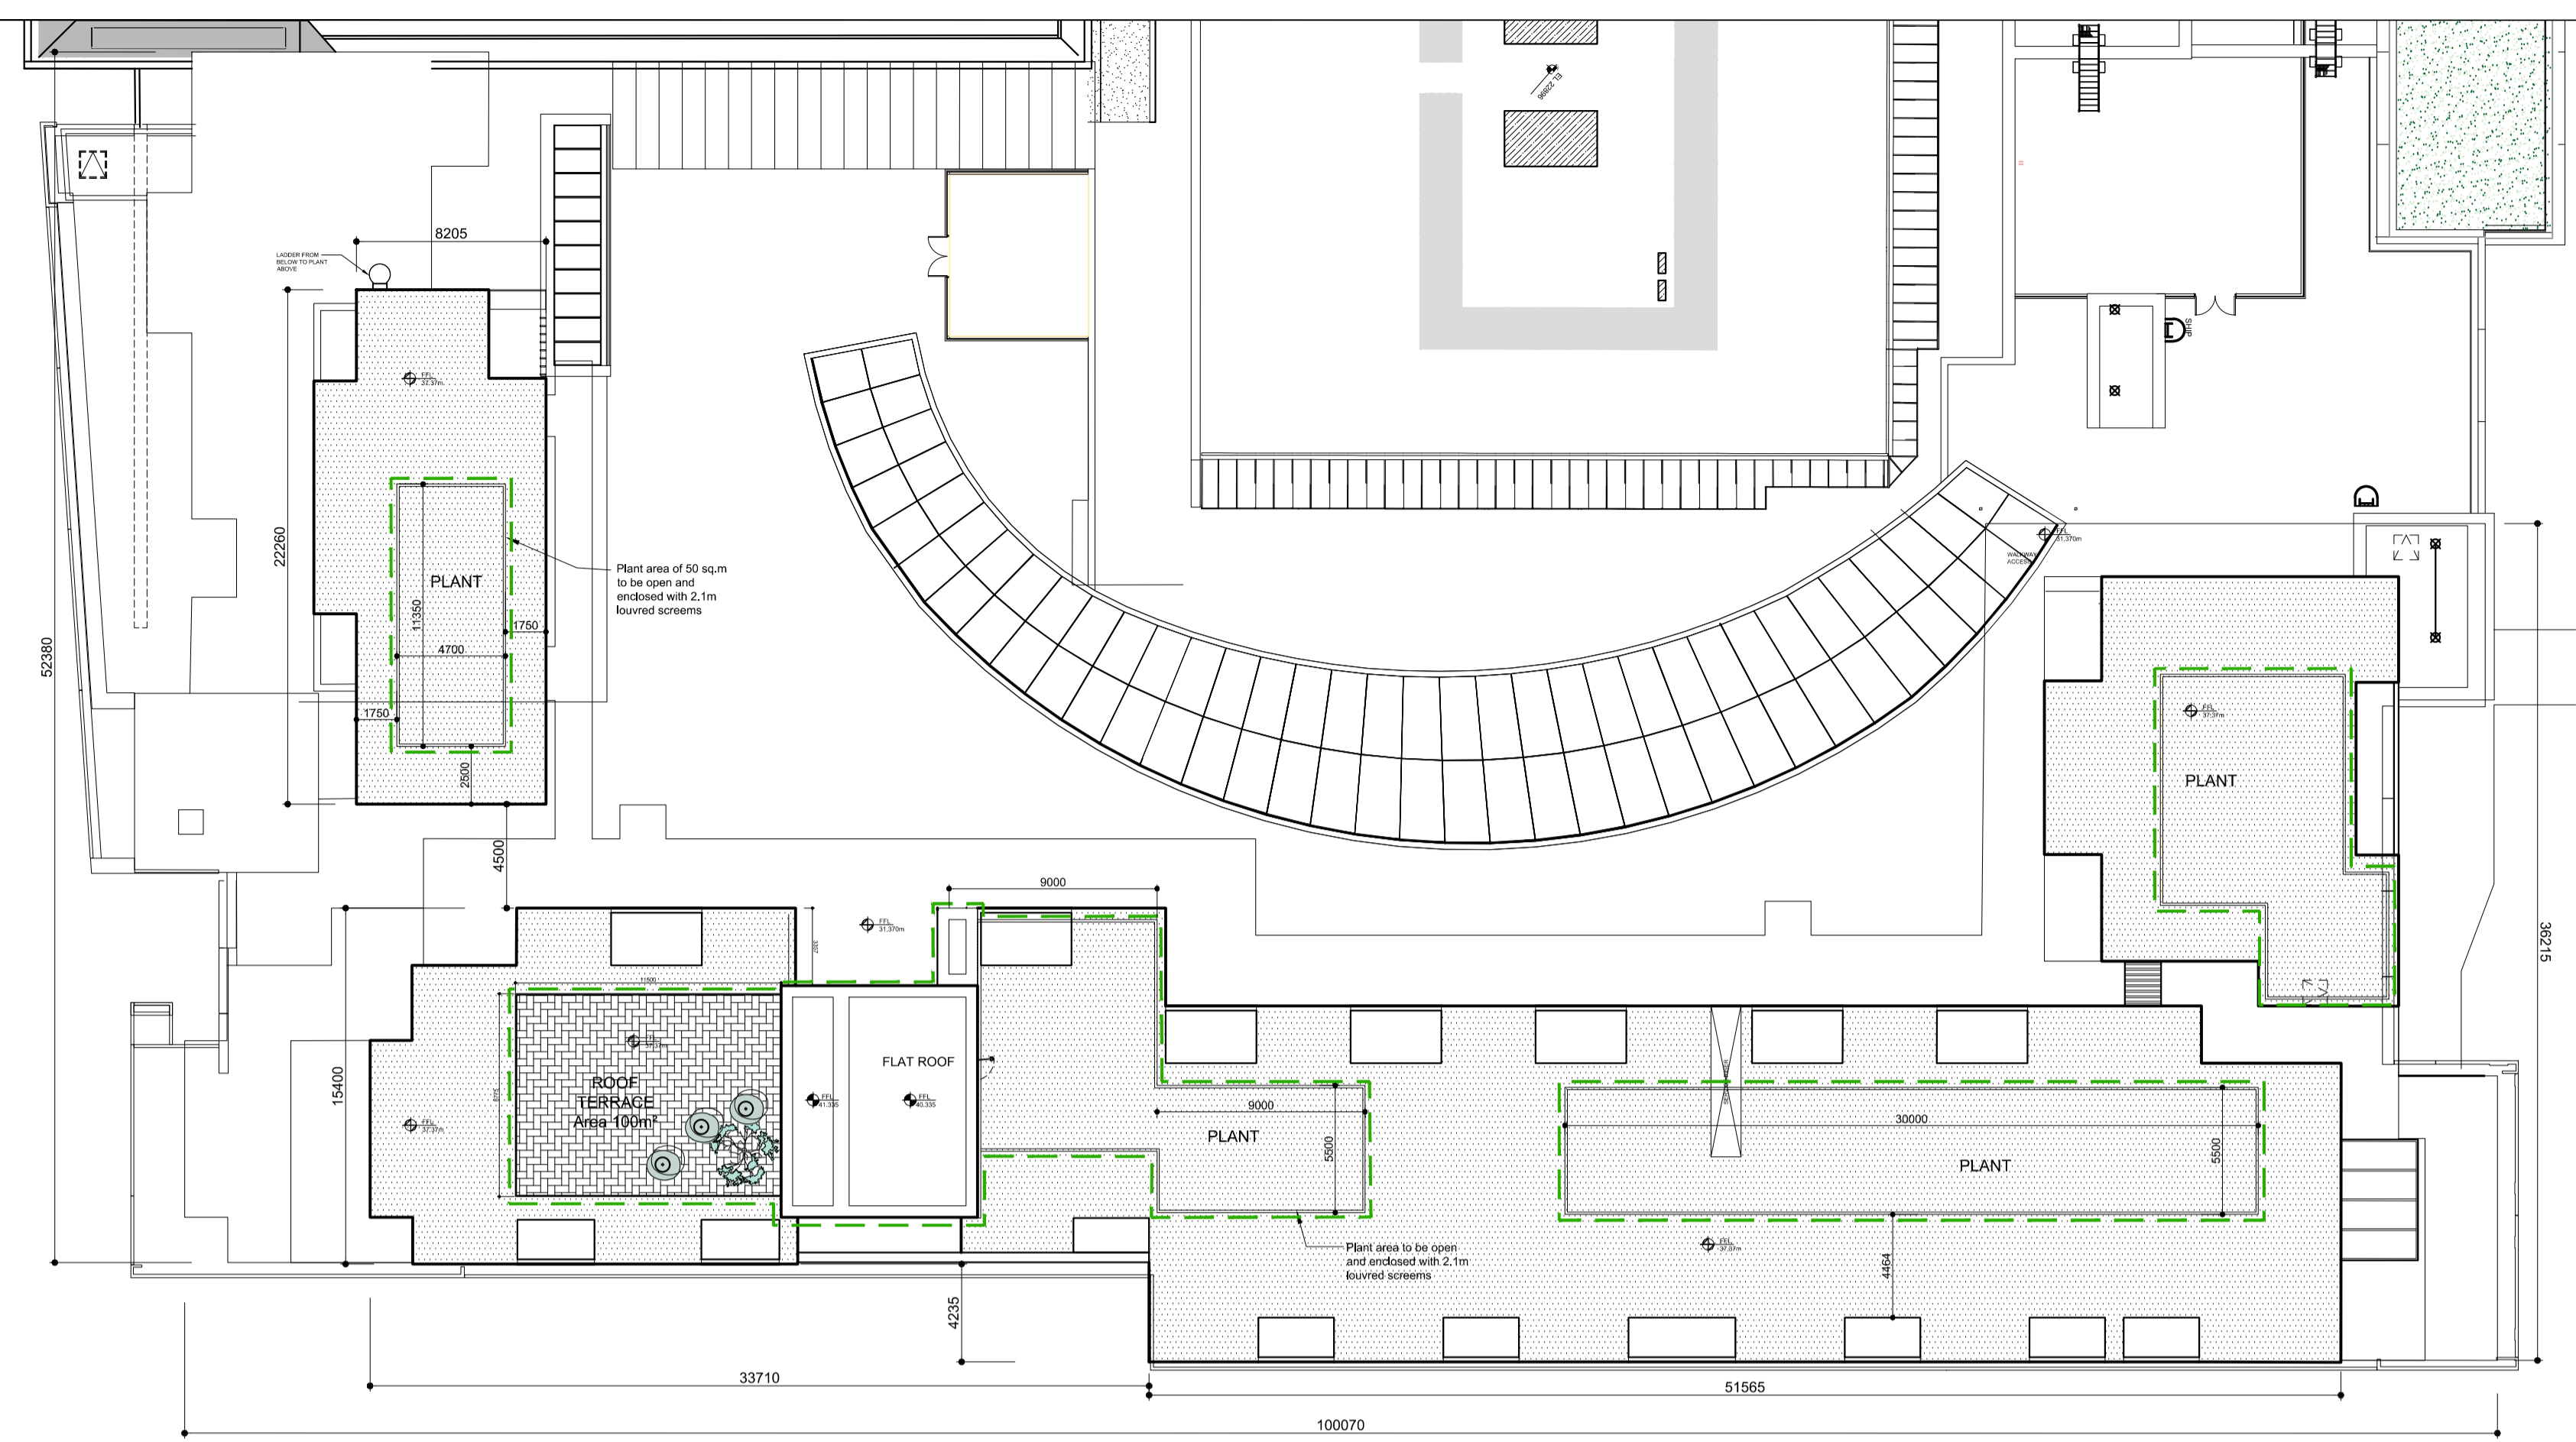

1 PERMITTED ROOF PLAN
 Scale: 1:250 @ A1
 PLANNING Ref No. D17A/0950
 AN BORD PLEANALA Ref No. PL06D.300745

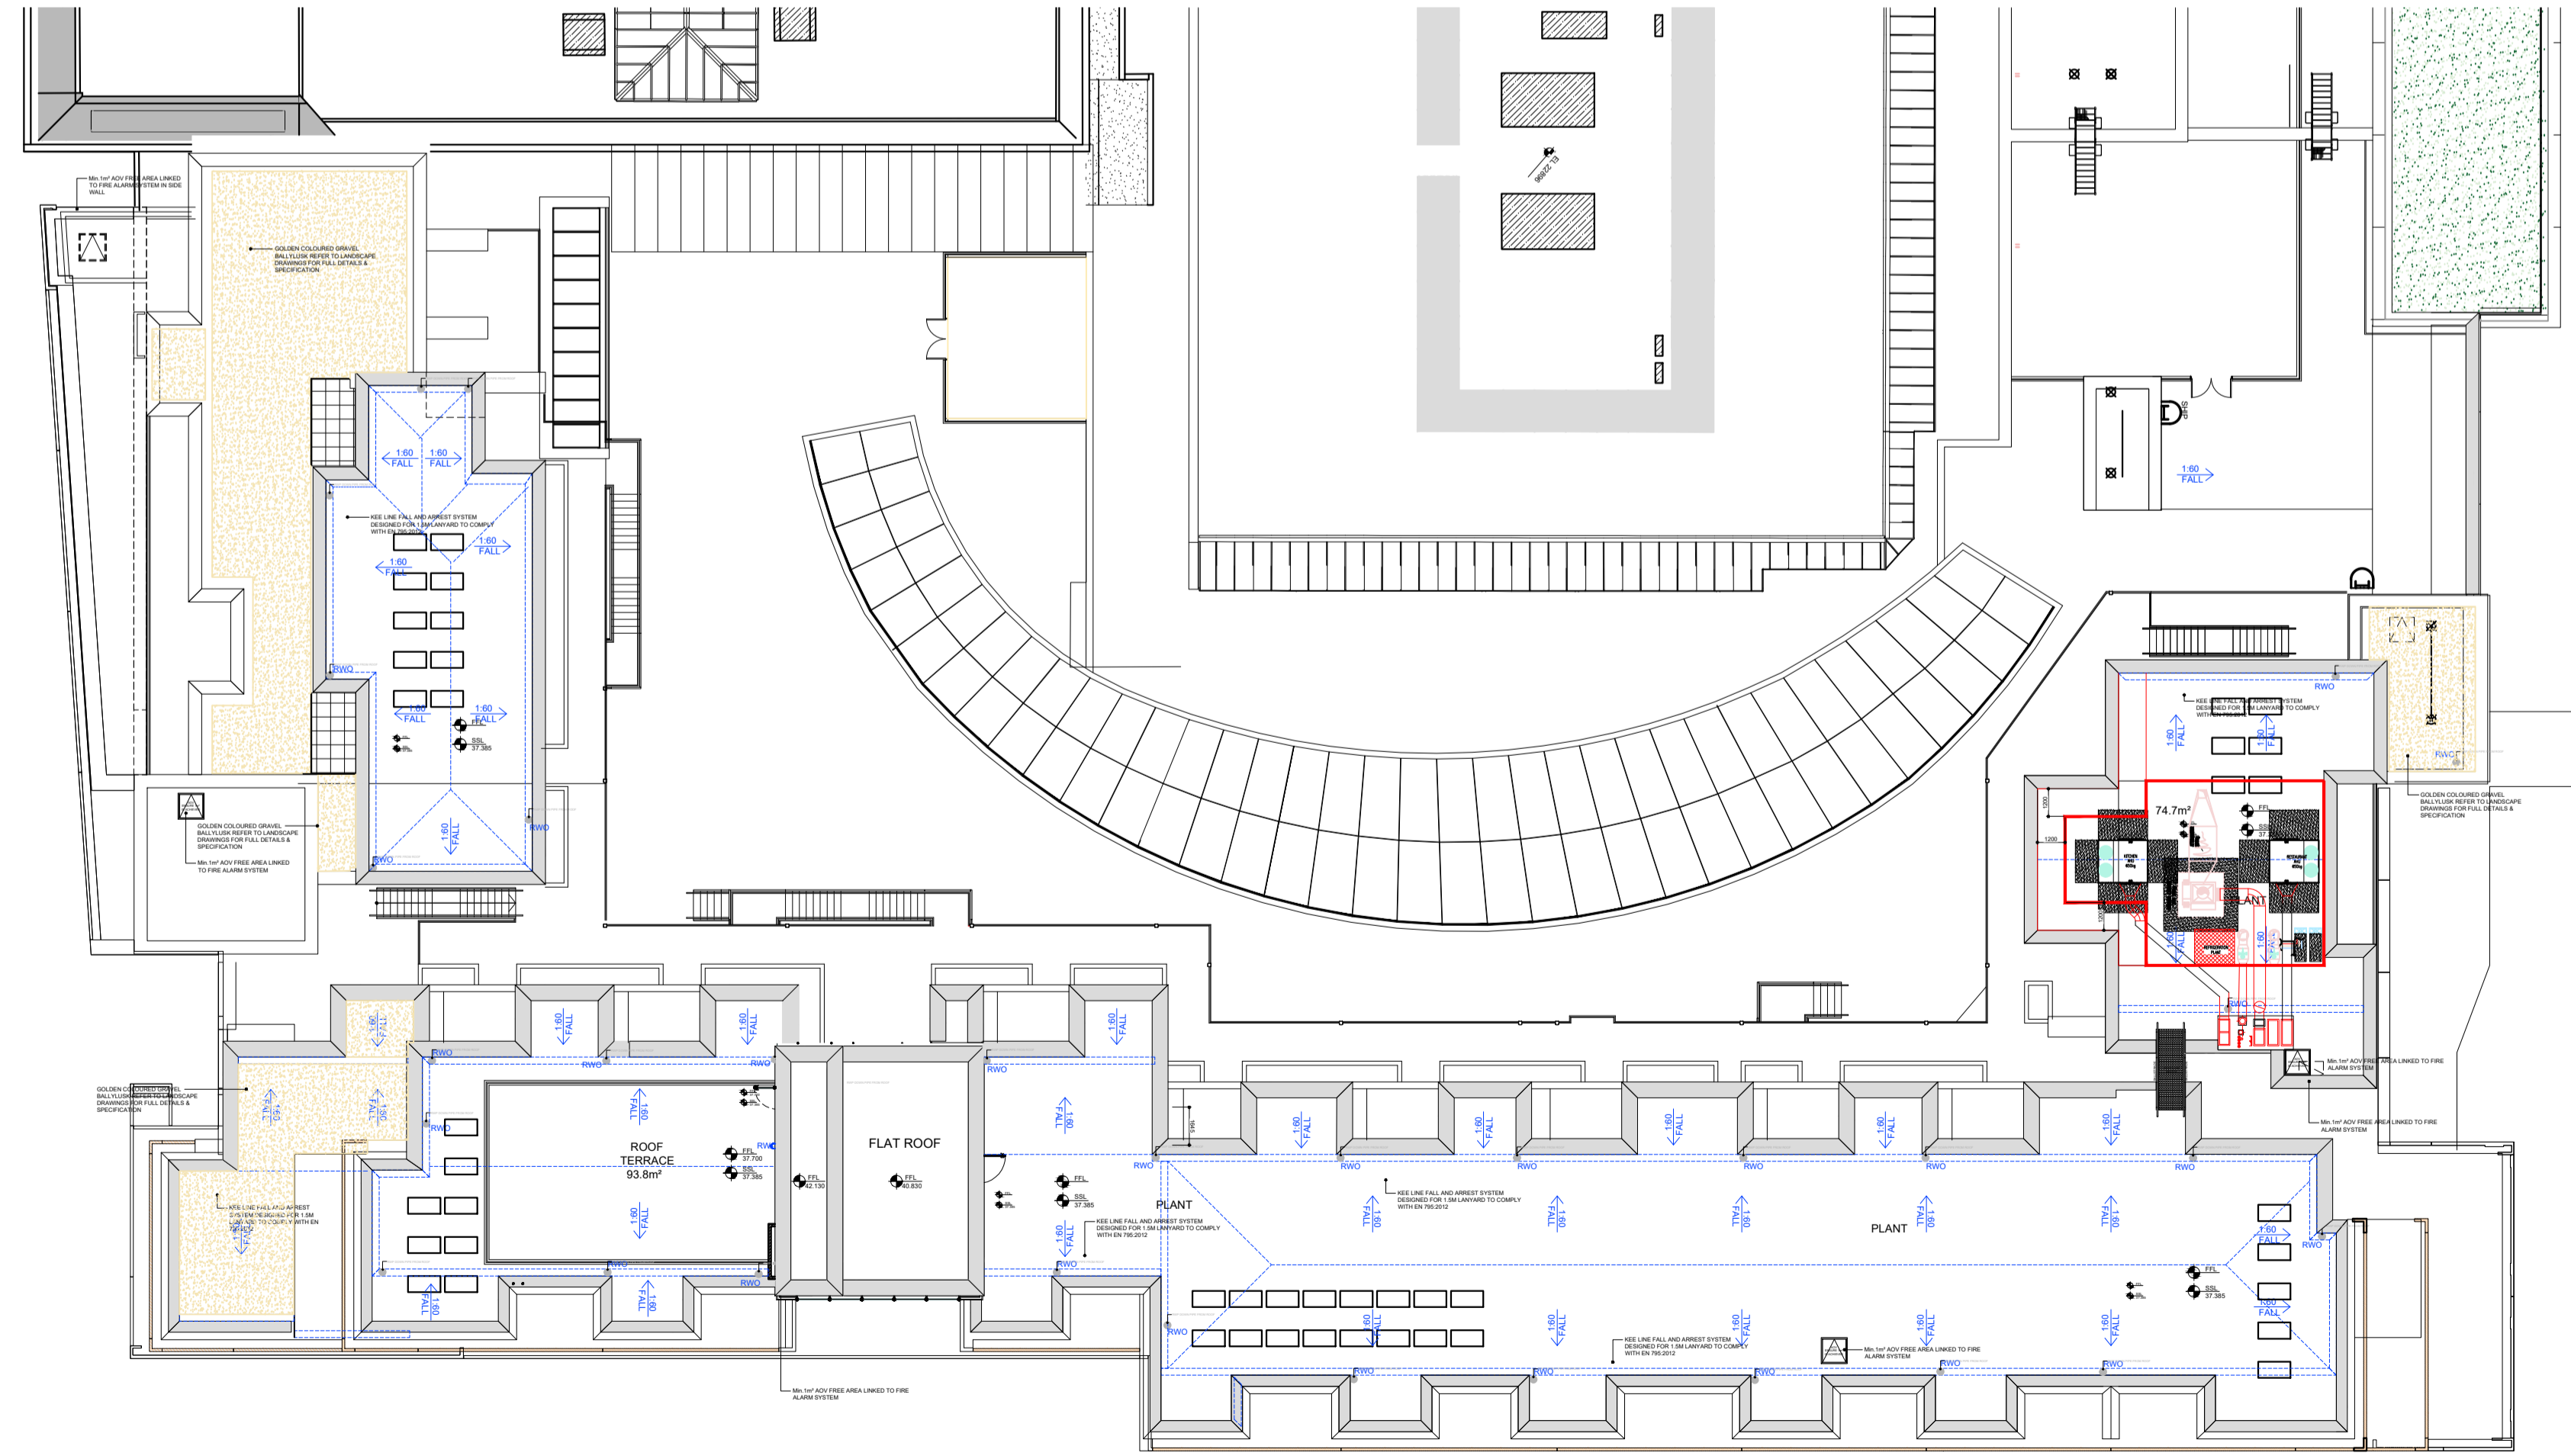

2 PROPOSED ROOF PLAN
 Scale: 1:250 @ A1

| REV | DTE | DRN | ISSUE |
|-----|-----|-----|-------|
| | | | |
| | | | |
| | | | |
| | | | |

reddyarchitecture+urbanism

Reddy Architecture + Urbanism
 Dublin Office:
 Dарты Mills, Dарты Road, Dublin 6.
 T: +353 (0)1 4987000
 W: www.reddyarchitecture.com
 E: info@reddyarchitecture.com

PLANNING APPLICATION

JOB
**FRASCATI CENTRE
 BLACKROCK, CO. DUBLIN
 SHD RESIDENTIAL PROPOSAL**

CLIENT
**IMRF II FRASCATI LIMITED PARTNERSHIP
 / DAVY IMRF II GP LIMITED**

DRAWING
**PERMITTED & PROPOSED PHASE 1
 ROOF PLAN COMPARISONS**

| | | | |
|------|----------|---------|------------|
| DATE | AUG 2020 | SCALE | 1:250 @ A1 |
| DRN. | LG | CHECKED | GA |

JOB NO. DWG NO. REVISION
P19-202D RAU-07-RF-DR-A-06.1106

ORIGINAL SHEET SIZE = A1