



DO NOT SCALE FROM THIS DRAWING. USE POINTED DIMENSIONS IN ALL CASES. VERIFY DIMENSIONS ON SITE AND REPORT ANY DISCREPANCIES TO THE ARCHITECT IMMEDIATELY. THIS DRAWING TO BE READ IN CONJUNCTION WITH THE ARCHITECT'S SPECIFICATION. © THE DRAWING IS COPYRIGHT AND MAY ONLY BE REPRODUCED WITH THE ARCHITECT'S PERMISSION.


NOTES

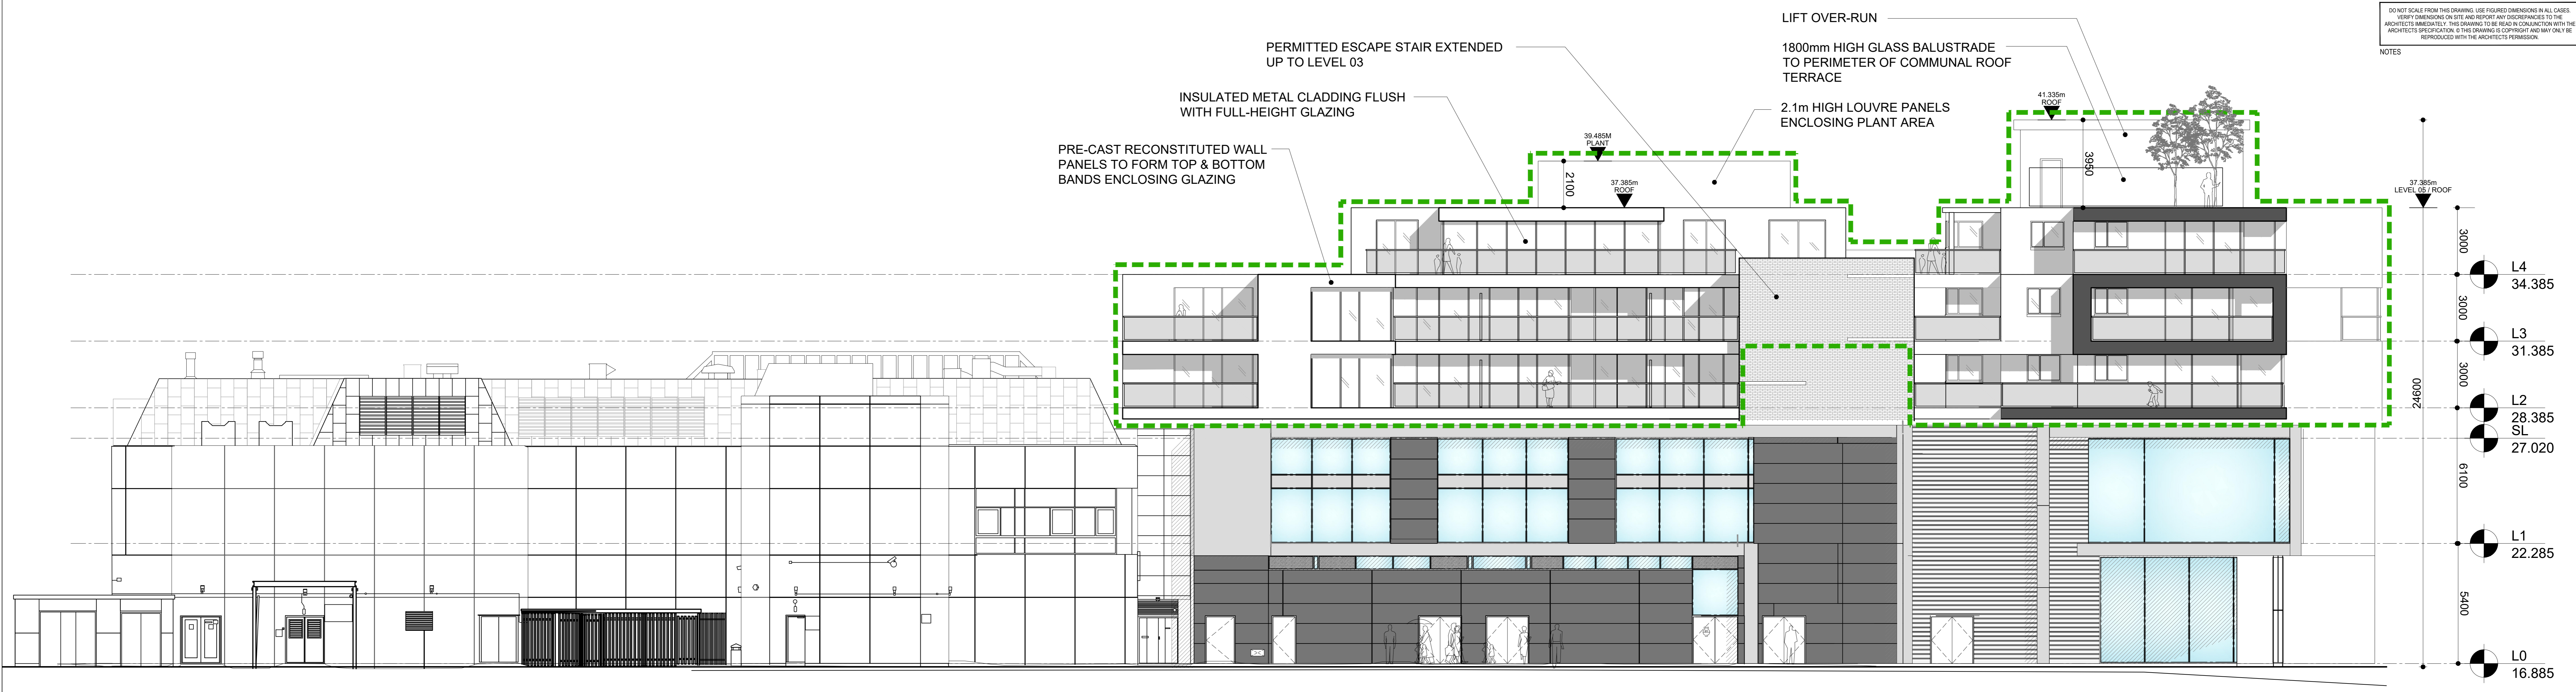

1 PERMITTED SOUTH EAST ELEVATION PLANNING Ref No. D17A0950 AN BORD PLEANALA Ref No. PL060.300745 A0 @ SCALE: 1:100

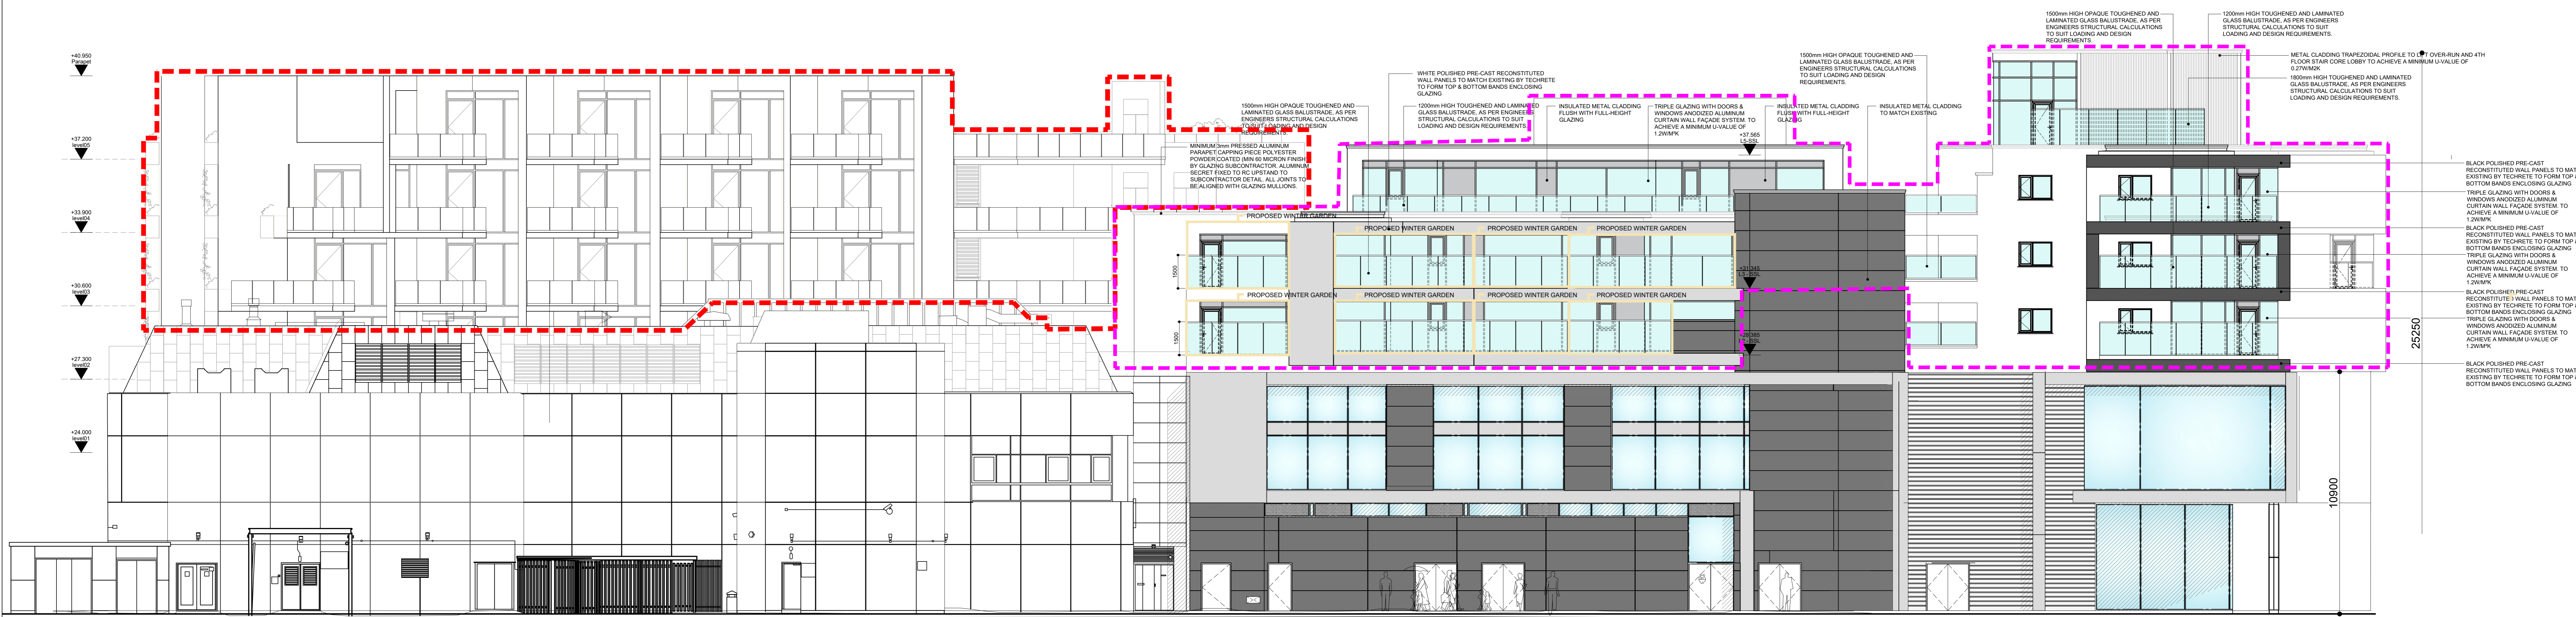

2 PROPOSED SOUTH EAST ELEVATION A0 @ SCALE: 1:100

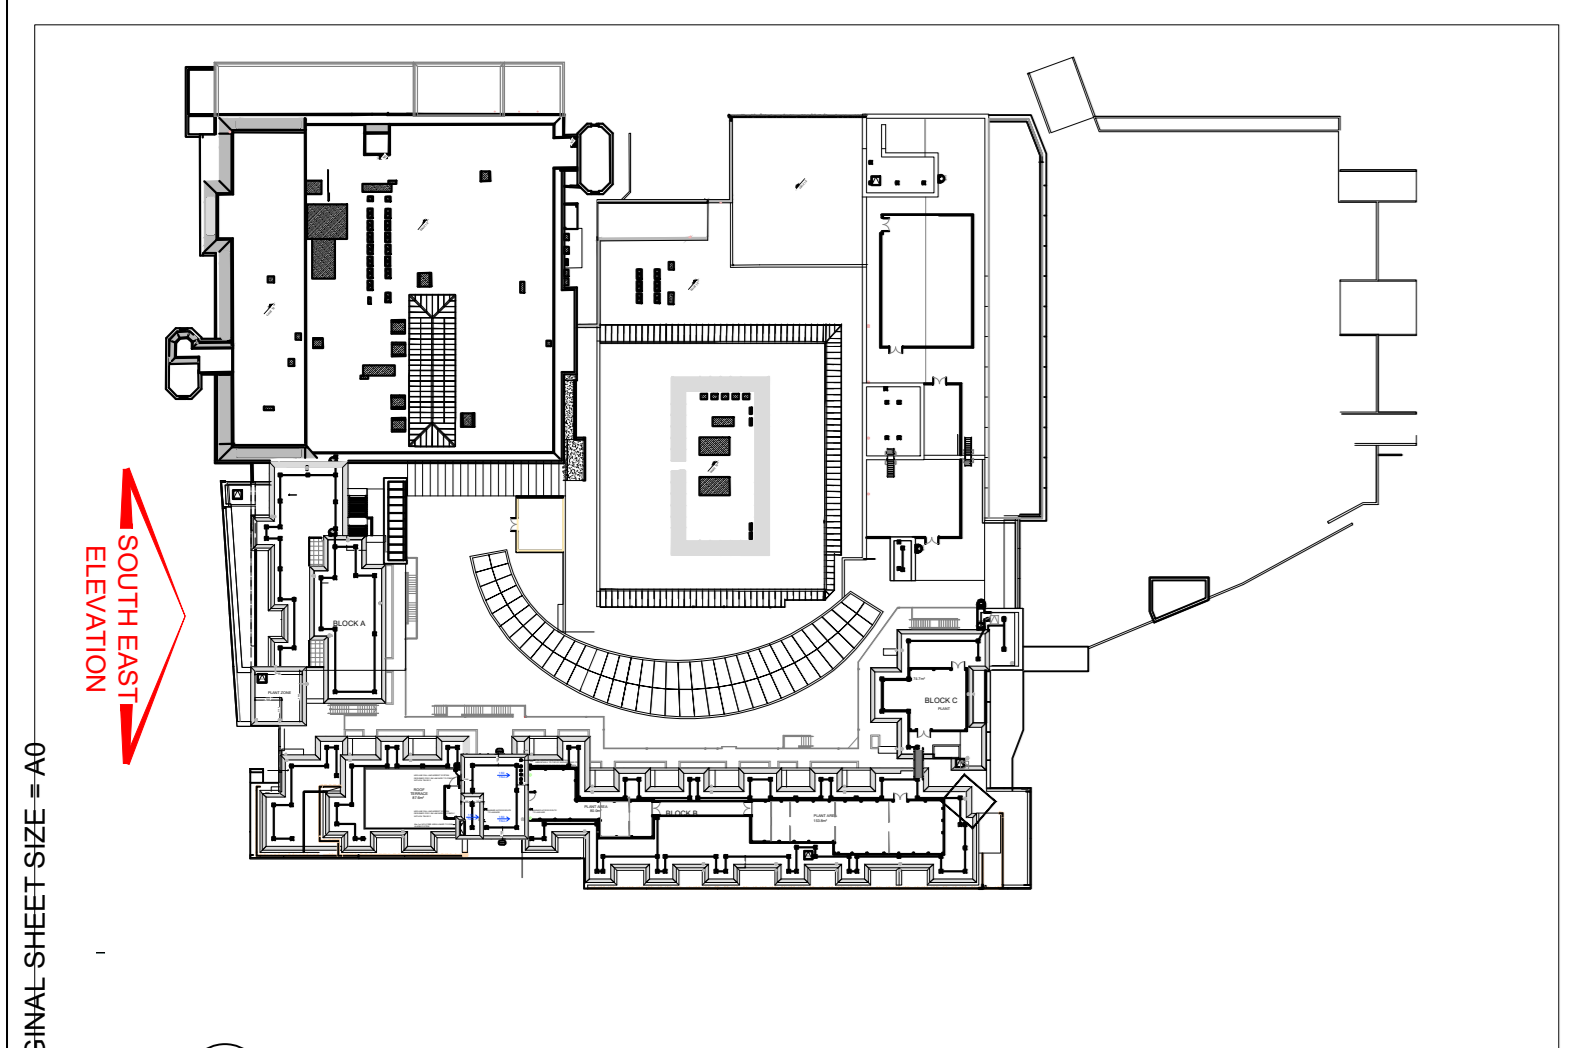

3 KEYPLAN A0 @ SCALE: 1:1000

- EXISTING
- PERMITTED RESIDENTIAL DEVELOPMENT
- PROPOSED MODIFICATIONS TO PERMITTED DEVELOPMENT
- PROPOSED RESIDENTIAL DEVELOPMENT (Phase 2)
- BOUNDARY ON PROPOSED DRAWING INDICATES MODIFICATIONS TO ELEVATIONS WITHIN GRANTED INTERNAL LAYOUT

roday architecture+urbanism

100% Architects + Urbanism
 Suite 0106,
 Davy Hall, Davy Road, Dublin 6
 T: +353 (0)1 4887000
 www.rodayarchitecture.com
 E: info@rodayarchitecture.com

PLANNING APPLICATION	
JOB: FRASCATI CENTRE BLACKROCK CO. DUBLIN SHD RESIDENTIAL PROPOSAL	
CLIENT: IMRF II FRASCATI LIMITED PARTNERSHIP / DAVY IMRF II GP LIMITED	
DRAWING: PERMITTED & PROPOSED SOUTH EAST ELEVATION	
DATE: AUG 2020	SCALE: 1:100 @ A0
DRN: LG	CHECKED: LW
JOB NO: 19-2020	DWG NO: RAU-08-ZZ-DR-A-06.2141
REV	DATE
DRN	ISSUE