



DO NOT SCALE FROM THIS DRAWING. USE POINTED DIMENSIONS IN ALL CASES. VERIFY DIMENSIONS ON SITE AND REPORT ANY DISCREPANCIES TO THE ARCHITECTS IMMEDIATELY. THIS DRAWING TO BE READ IN CONJUNCTION WITH THE ARCHITECTS SPECIFICATION. © THE DRAWING IS COPYRIGHT AND MAY ONLY BE REPRODUCED WITH THE ARCHITECTS PERMISSION.



03 2143 PERMITTED BLOCK B SOUTH WEST ELEVATION PHASE 1 A0 @ SCALE: 1:100

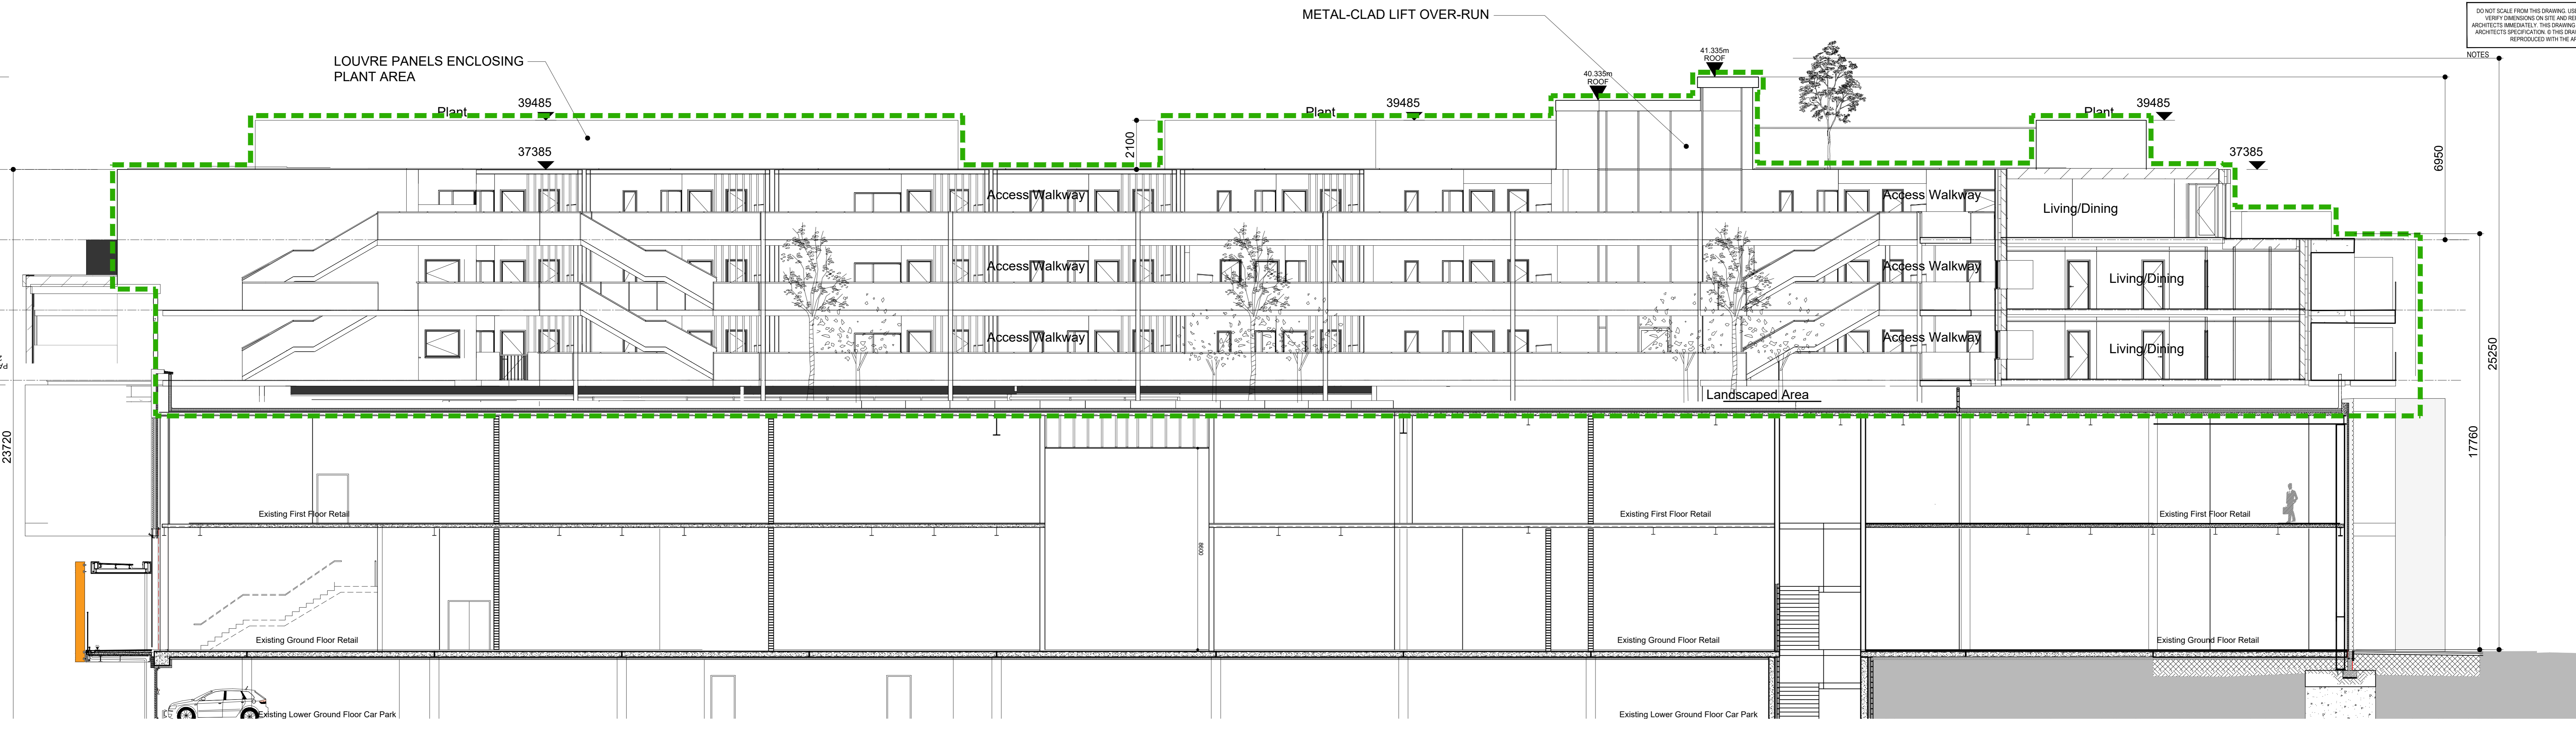

04 2144 PROPOSED BLOCK B SOUTH WEST ELEVATION PHASE 1 A0 @ SCALE: 1:100

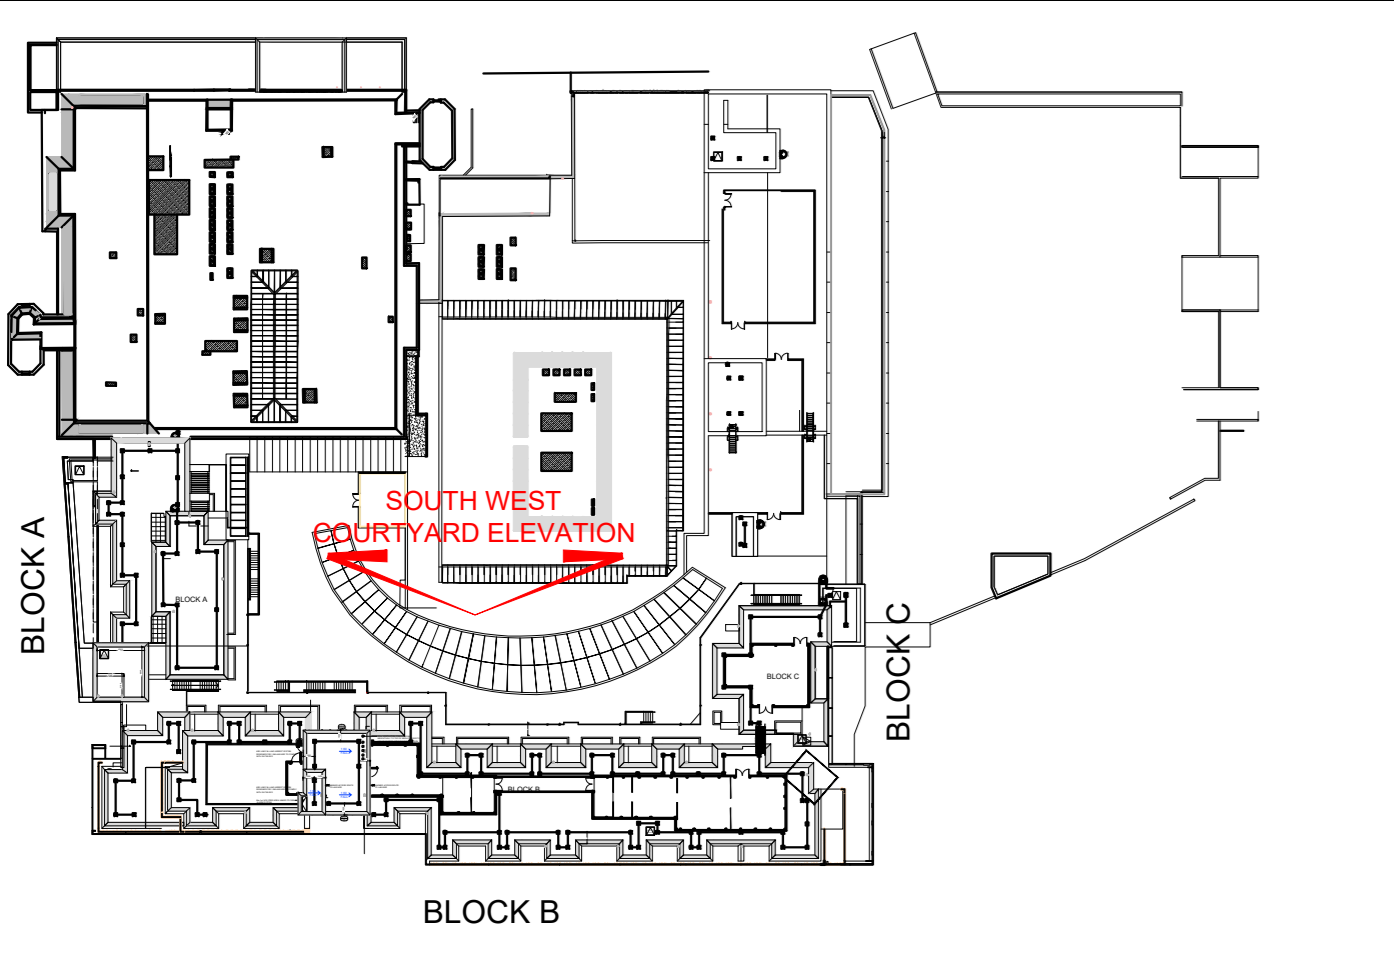

05 2145 KEYPLAN A0 @ SCALE: 1:1000

<ul style="list-style-type: none"> EXISTING PERMITTED RESIDENTIAL DEVELOPMENT PROPOSED MODIFICATIONS TO PERMITTED DEVELOPMENT PROPOSED RESIDENTIAL DEVELOPMENT BOUNDARY ON PROPOSED DRAWING INDICATES MODIFICATIONS TO ELEVATIONS WITHIN GRANTED INTERNAL LAYOUT 	<p>reday architecture+urbanism</p> <p>1000 Architecture + Urbanism Dun Laoghaire, County Dublin, Dublin 15 T: +353 (0)1 4807000 E: info@redayarchitecture.com</p>																
<p>PLANNING APPLICATION</p>	<p>JOB: FRASCATI CENTRE BLACKROCK CO. DUBLIN SHD RESIDENTIAL PROPOSAL</p> <p>CLIENT: IMRF II FRASCATI LIMITED PARTNERSHIP / DAVY IMRF II GP LIMITED</p> <p>DRAWING: PERMITTED & PROPOSED BLOCK E SOUTH WEST ELEVATION PHASE 1</p> <p>DATE: AUG 2020 SCALE: 1:100 @ A0</p> <p>DRN: LG CHECKED: GA</p> <p>JOB NO: 19-2020 DWG NO: RAU-07-ZZ-DR-A-06.2143</p>																
<table border="1"> <thead> <tr> <th>REV</th> <th>DATE</th> <th>DRN</th> <th>ISSUE</th> </tr> </thead> <tbody> <tr> <td> </td> <td> </td> <td> </td> <td> </td> </tr> </tbody> </table>	REV	DATE	DRN	ISSUE													
REV	DATE	DRN	ISSUE														