



DO NOT SCALE FROM THIS DRAWING. USE FIGURED DIMENSIONS IN ALL CASES. VERIFY DIMENSIONS ON SITE AND REPORT ANY DISCREPANCIES TO THE ARCHITECTS IMMEDIATELY. THIS DRAWING TO BE READ IN CONJUNCTION WITH THE ARCHITECTS SPECIFICATION. © THIS DRAWING IS COPYRIGHT AND MAY ONLY BE REPRODUCED WITH THE ARCHITECTS PERMISSION.

NOTES

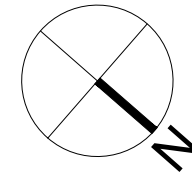

Number of 1 Bed unit: 22
 Location of 1 Bed unit: Block D

REV	DTE	DRN	ISSUE



Reddy Architecture + Urbanism
 Dublin Office,
 Dartry Mills, Dartry Road, Dublin 6.
 T: +353 (0)1 4987000
 W: www.reddyarchitecture.com
 E: info@reddyarchitecture.com

PLANNING APPLICATION


JOB
 FRASCATI CENTRE,
 BLACKROCK, CO. DUBLIN
 SHD RESIDENTIAL PROPOSAL

CLIENT
 IMRF II FRASCATI LIMITED PARTNERSHIP
 / DAVY IMRF II GP LIMITED

DRAWING
 BUILDING BLOCK D
 TYPICAL 1 BED FLOOR PLAN (TYPE M)

DATE	AUG 2020	SCALE	1:50 @ A3
DRN.	CC	CHECKED	GA

JOB NO.	DWG NO.	REVISION
P19-202D	150	

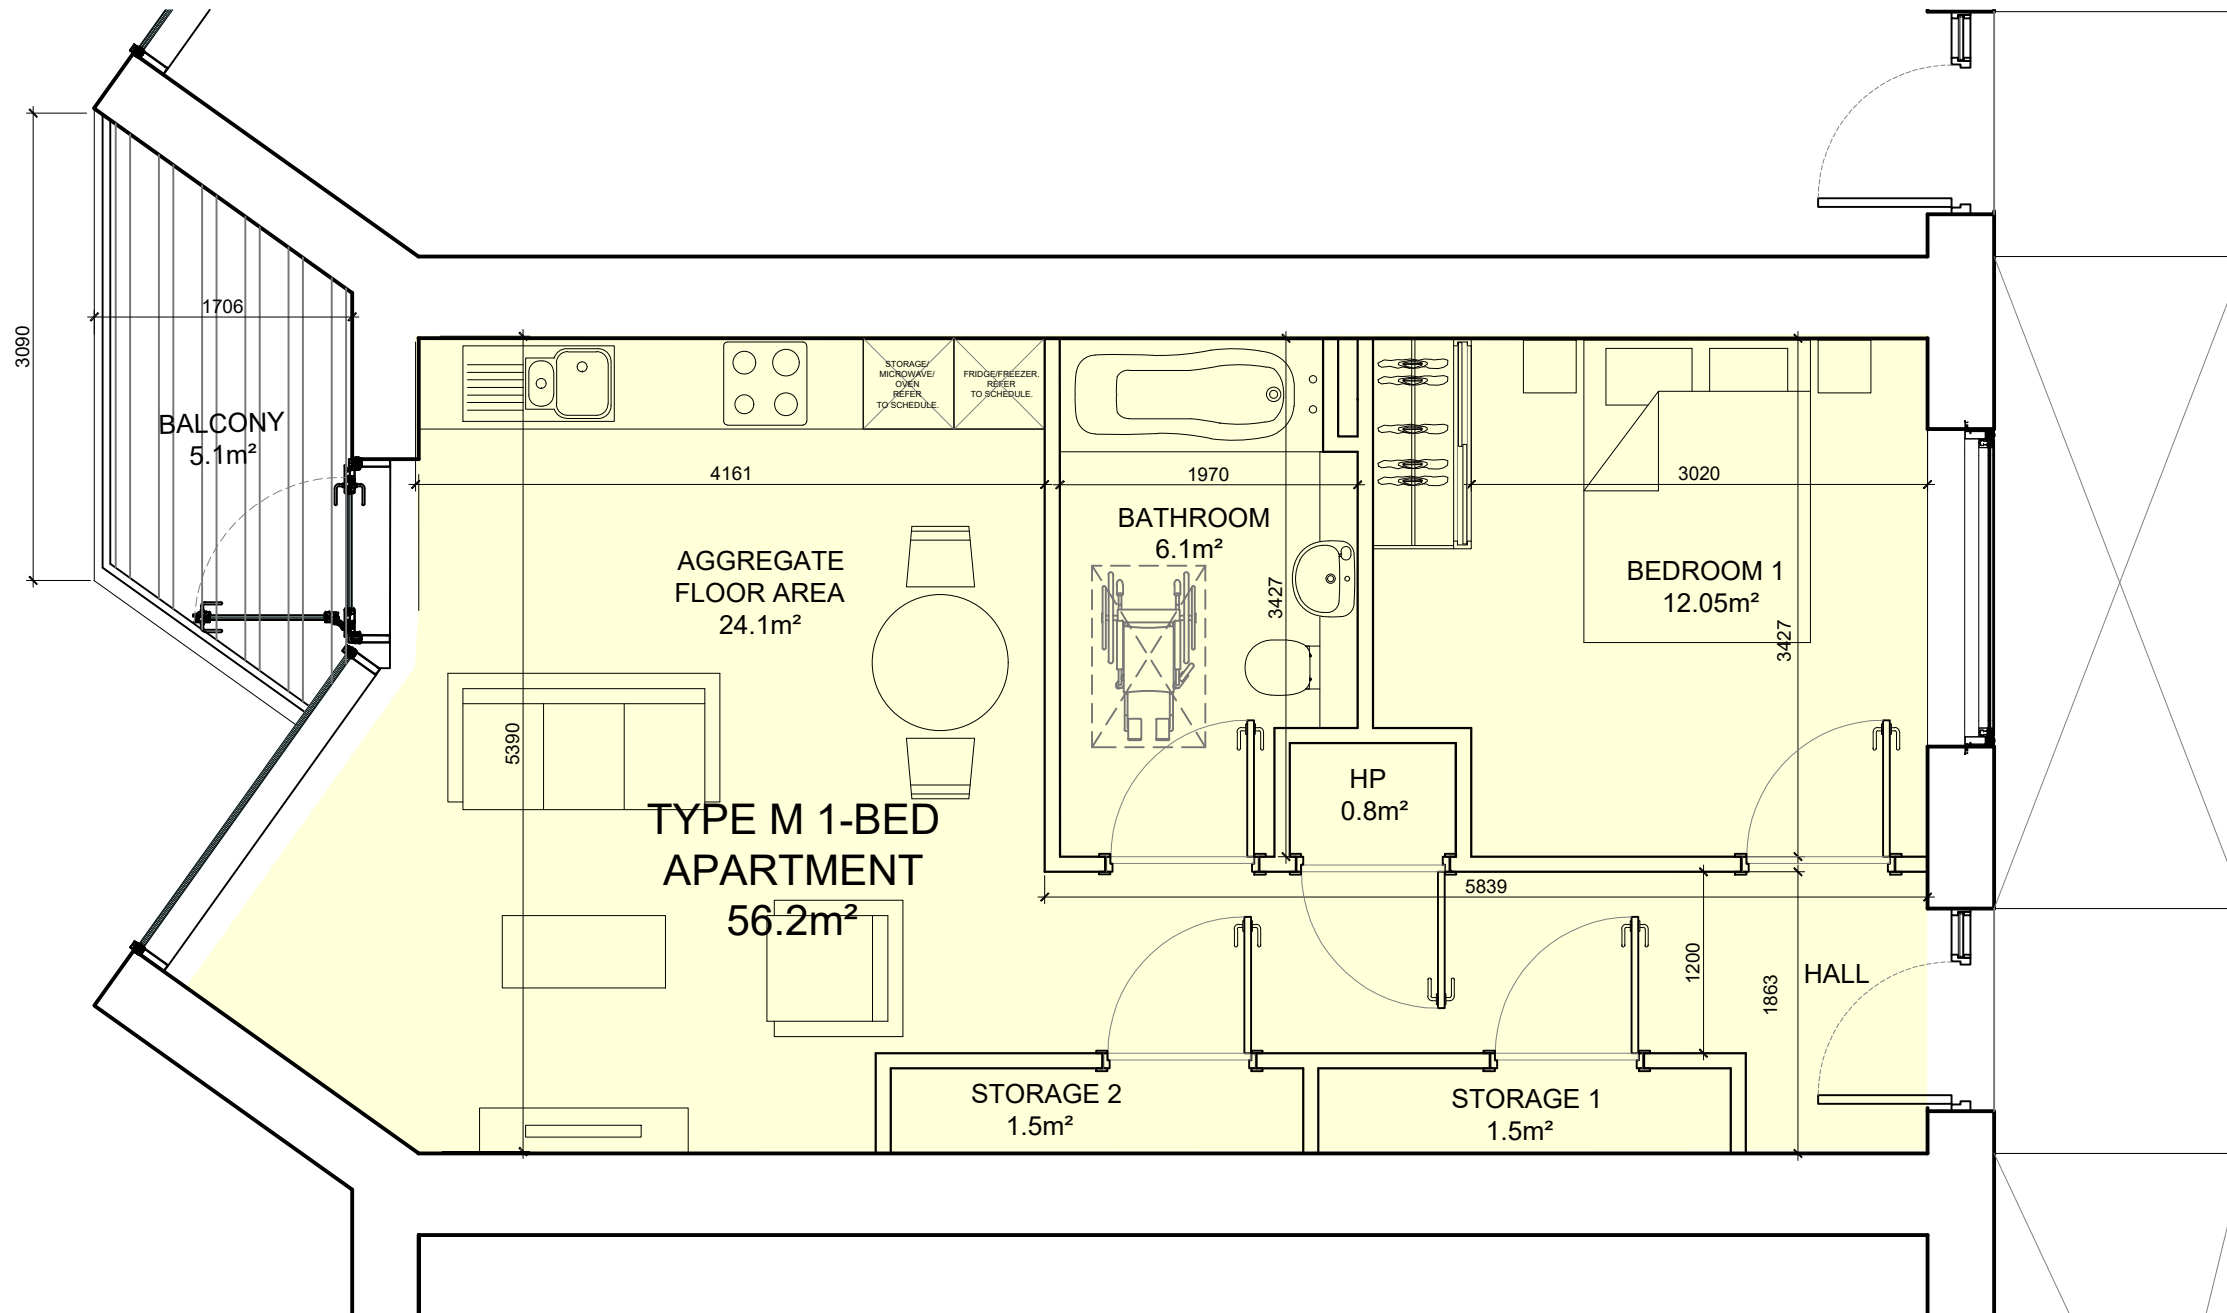

TYPICAL 1 BEDROOM APARTMENT PROPOSED SCHEME (TYPE M)

ORIGINAL SHEET SIZE = A3