



ORIGINAL SHEET SIZE = A3

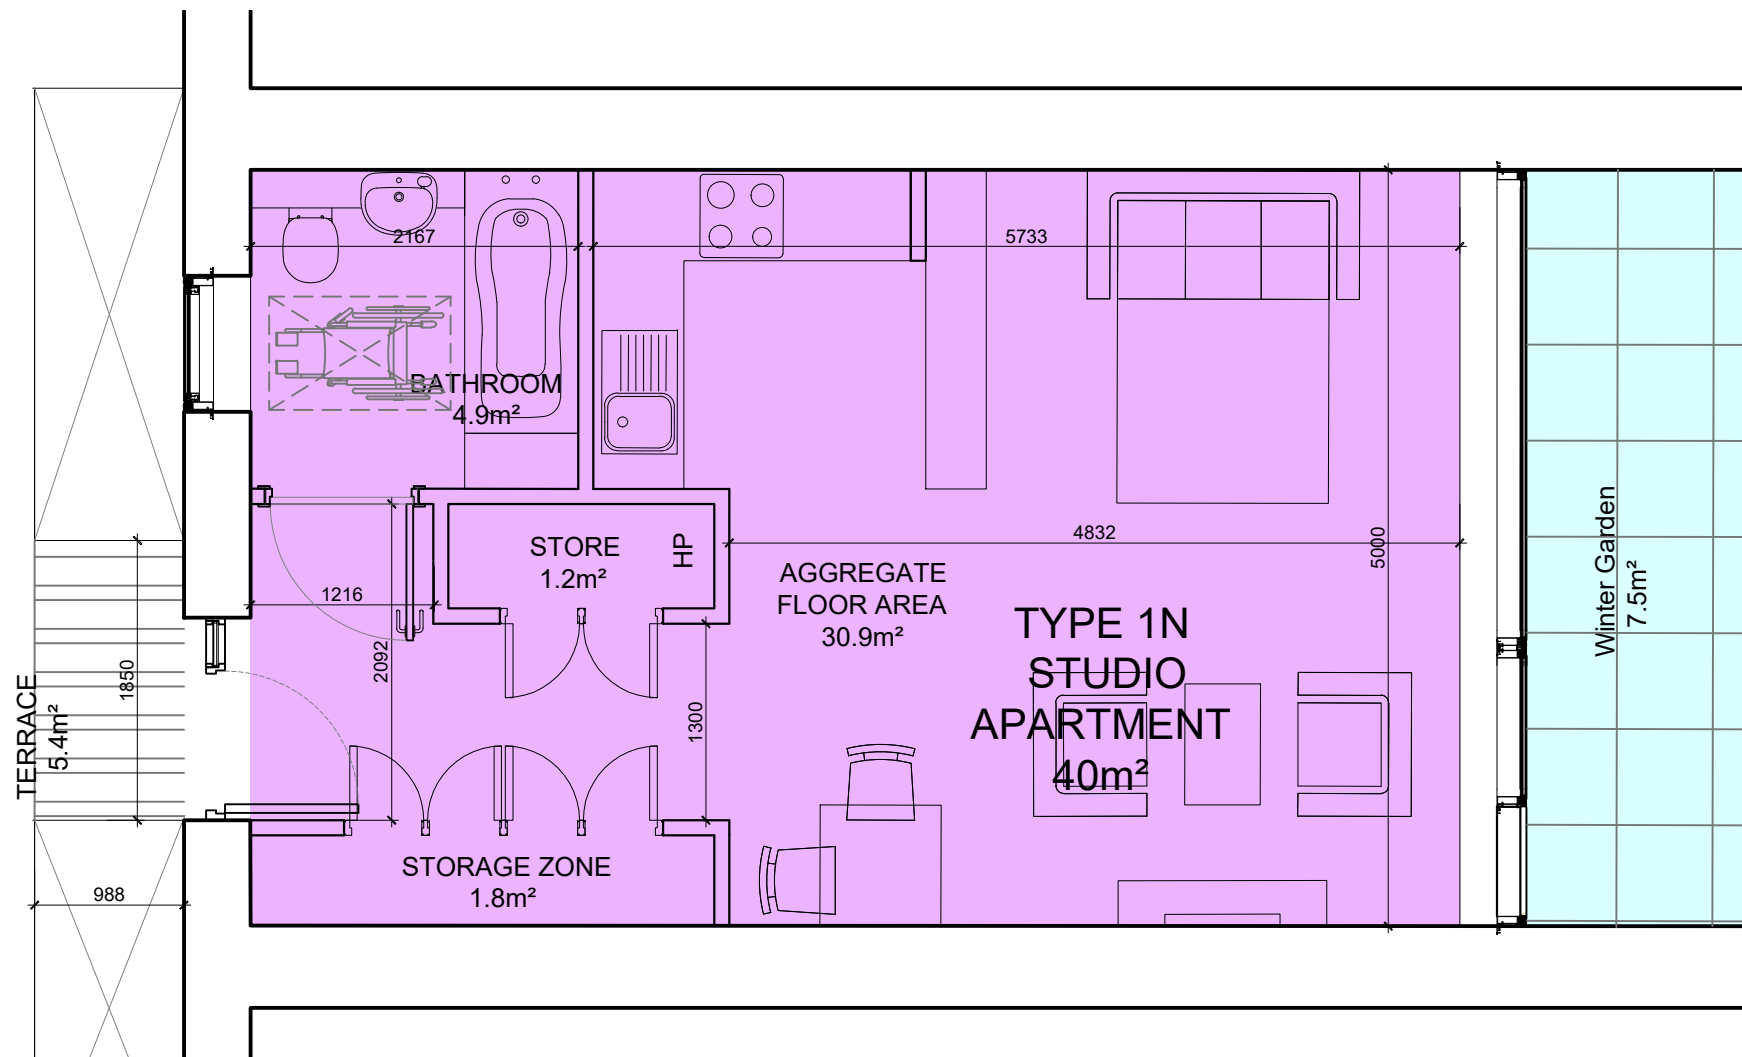

TYPICAL STUDIO APARTMENT PROPOSED SCHEME (TYPE 1N)

DO NOT SCALE FROM THIS DRAWING. USE FIGURED DIMENSIONS IN ALL CASES. VERIFY DIMENSIONS ON SITE AND REPORT ANY DISCREPANCIES TO THE ARCHITECTS IMMEDIATELY. THIS DRAWING IS TO BE READ IN CONJUNCTION WITH THE ARCHITECTS SPECIFICATION. © THIS DRAWING IS COPYRIGHT AND MAY ONLY BE REPRODUCED WITH THE ARCHITECTS PERMISSION.

NOTES

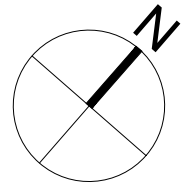

Number of Studio unit: 18
Location of Studio unit: Block E

REV	DTE	DRN	ISSUE

Reddy Architecture + Urbanism
Dublin Office,
Dartry Mills, Dartry Road, Dublin 6.
T: +353 (0)1 4987000
W: www.reddyarchitecture.com
E: info@reddyarchitecture.com

PLANNING APPLICATION

JOB
FRASCATI CENTRE,
BLACKROCK, CO. DUBLIN
SHD RESIDENTIAL PROPOSAL

CLIENT
IMRF II FRASCATI LIMITED PARTNERSHIP
/ DAVY IMRF II GP LIMITED

DRAWING
BUILDING BLOCK E
TYPICAL STUDIO FLOOR PLAN (TYPE 1N)

DATE	AUG 2020	SCALE	1:50 @ A3
DRN.	CC	CHECKED	GA

JOB NO.	DWG NO.	REVISION
P19-202D	151	