


DO NOT SCALE FROM THIS DRAWING. USE FIGURED DIMENSIONS IN ALL CASES.
VERIFY DIMENSIONS ON SITE AND REPORT ANY DISCREPANCIES TO THE ARCHITECTS
IMMEDIATELY. THIS DRAWING TO BE READ IN CONJUNCTION WITH THE ARCHITECTS
SPECIFICATION. © THIS DRAWING IS COPYRIGHT AND MAY ONLY BE REPRODUCED
WITH THE ARCHITECT'S PERMISSION.

NOTES

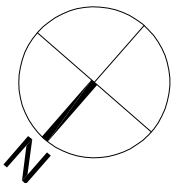

Number of 2 Bed (3 Person) unit: 1
Location of 2 Bed (3 Person) unit: Block F


REV	DTE	DRN	ISSUE		



Reddy Architecture + Urbanism
Dublin Office,
Derry Mills, Derry Road, Dublin 6,
T: +353 (0)1 4987030
N: +353 (0)1 4987030
E: info@reddyarchitecture.com

PLANNING APPLICATION

JOB FRASCATI CENTRE, BLACKROCK, CO. DUBLIN SHD RESIDENTIAL PROPOSAL			
CLIENT IMRF II FRASCATI LIMITED PARTNERSHIP / DAVY IMRF II GP LIMITED			
DRAWING BUILDING BLOCK F TYPICAL 2-BED FLOOR PLAN (TYPE Q)			
DATE	AUG 2020	SCALE	1:50 @ A3
DRN.	CC	CHECKED	GA
JOB NO.		DWG NO.	REVISION
P19-202D		154	

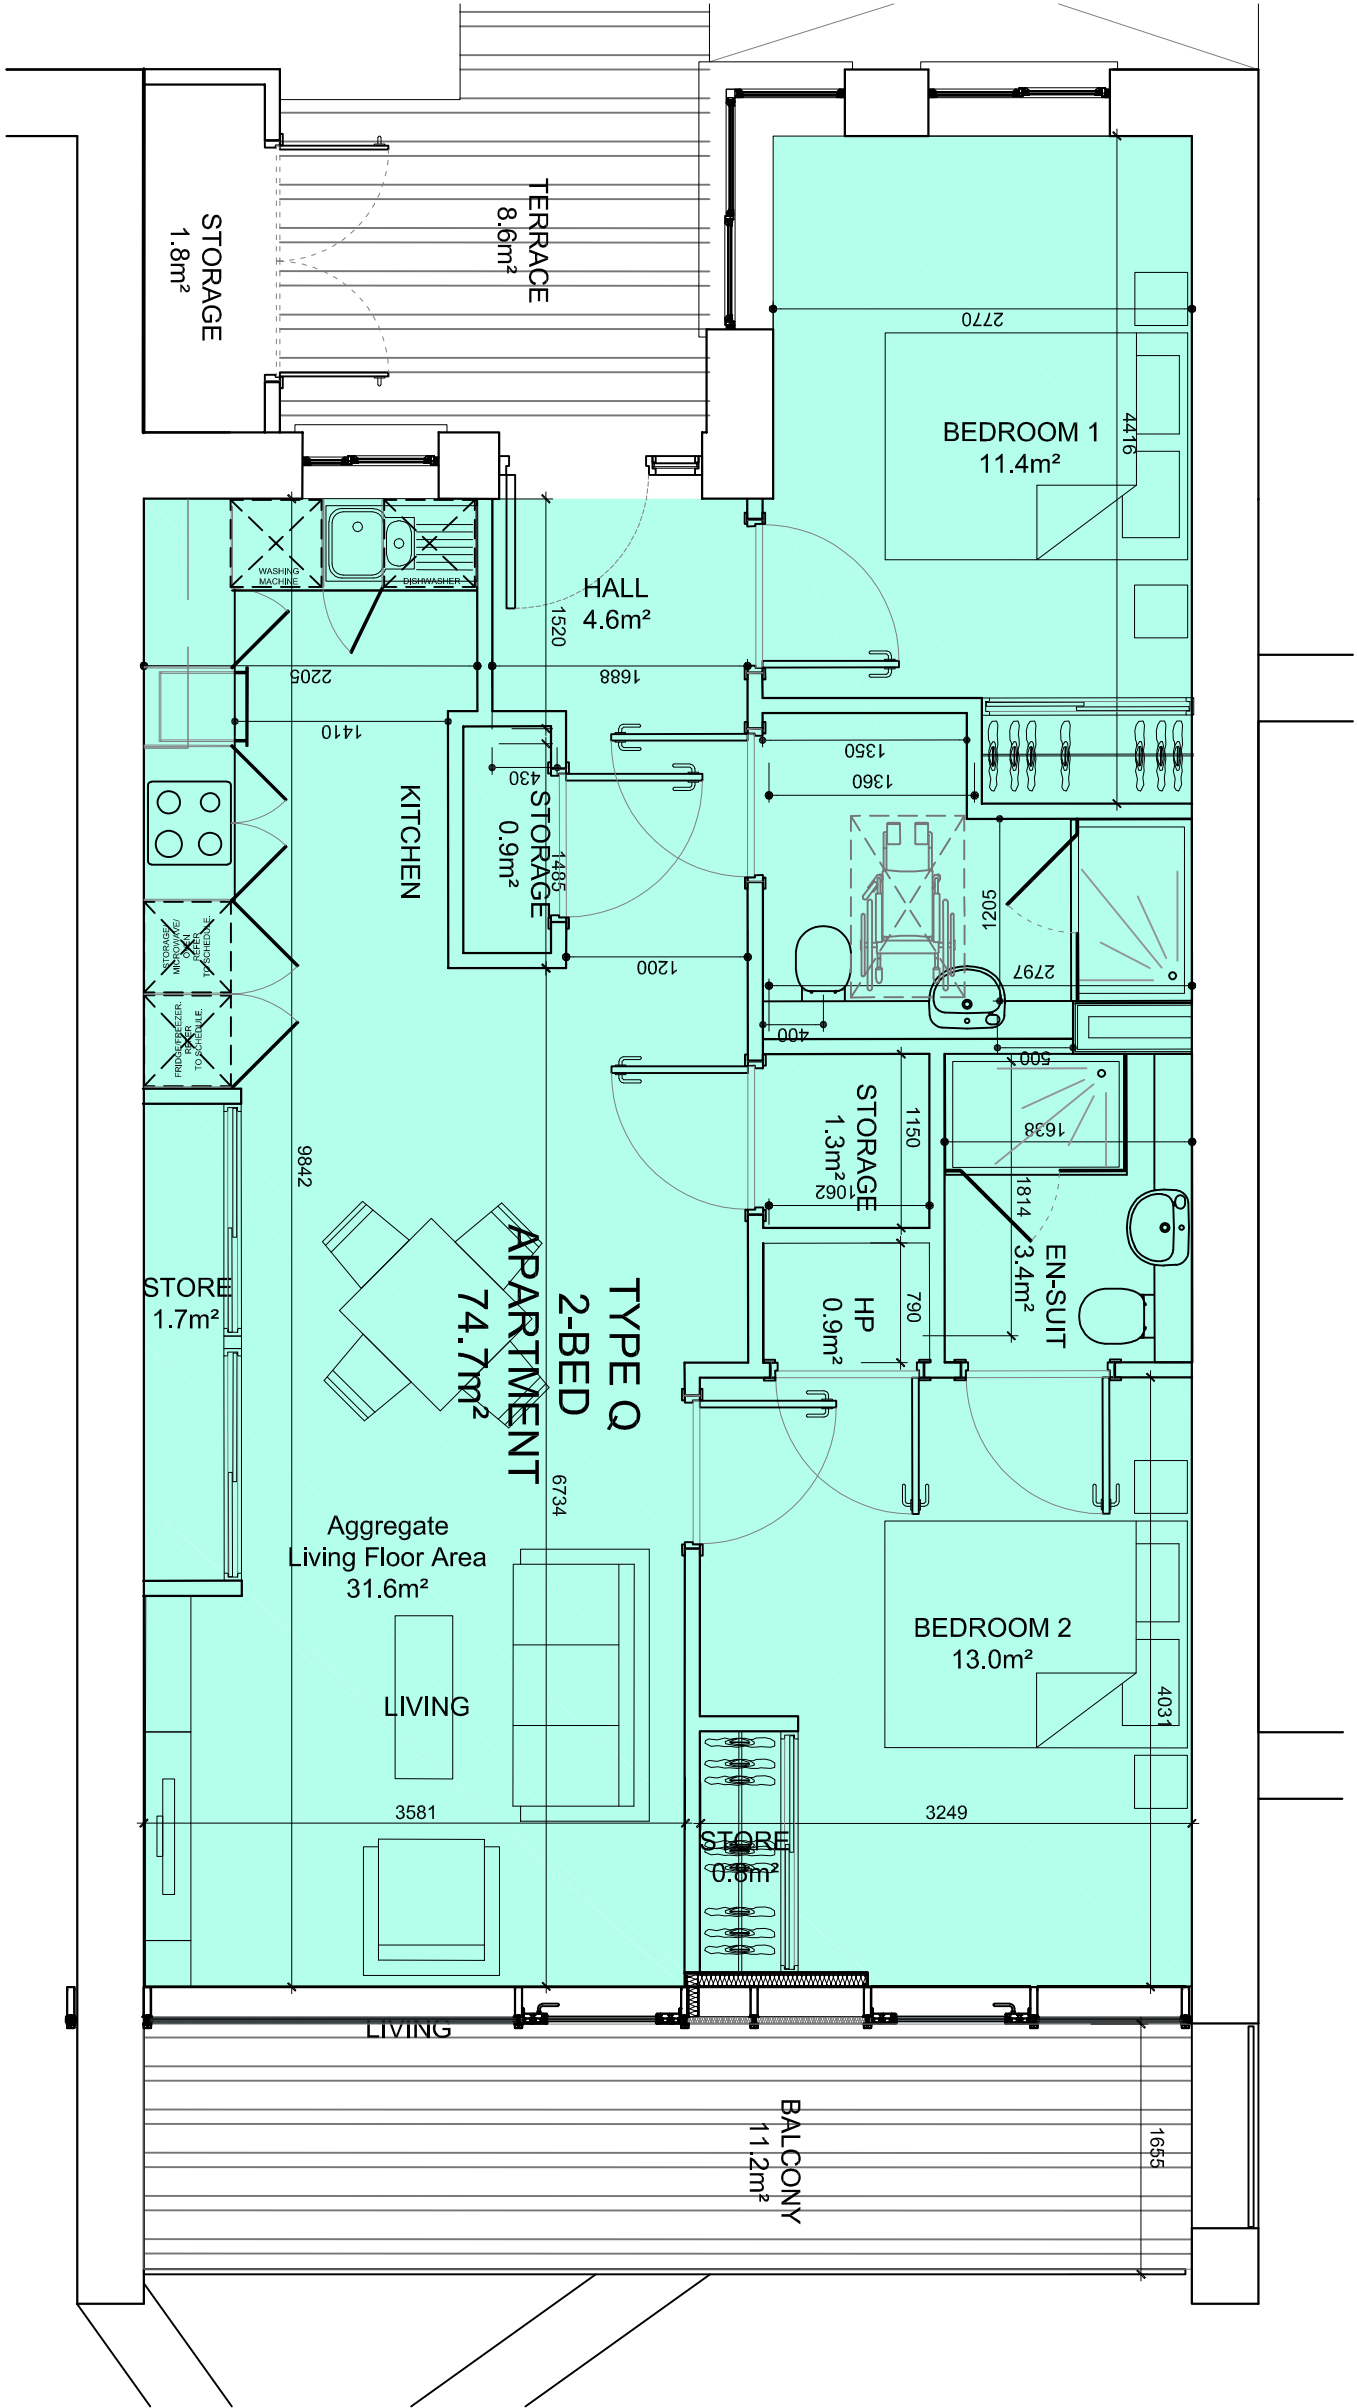

TYPICAL 2-BED APARTMENT PROPOSED SCHEME (TYPE Q)