


① Ground Floor - End Terrace L  
1 : 100


② First Floor - End Terrace L  
1 : 100

③ Second Floor - End Terrace L  
1 : 100


④ Front Elevation - End Terrace L  
1 : 100

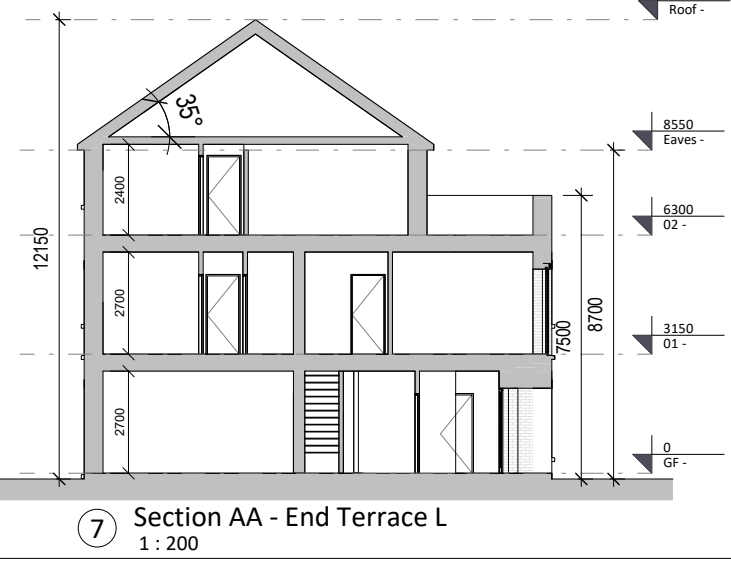

⑦ Section AA - End Terrace L  
1 : 200

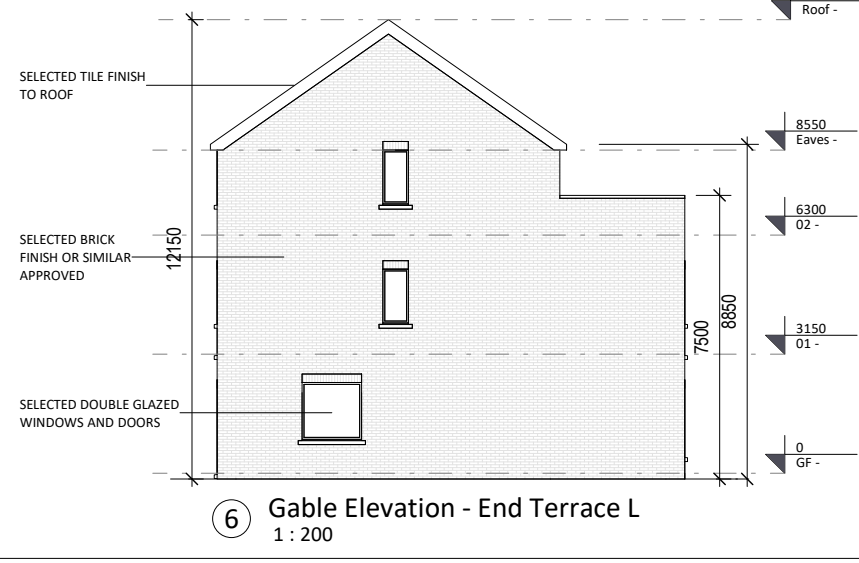

⑥ Gable Elevation - End Terrace L  
1 : 200

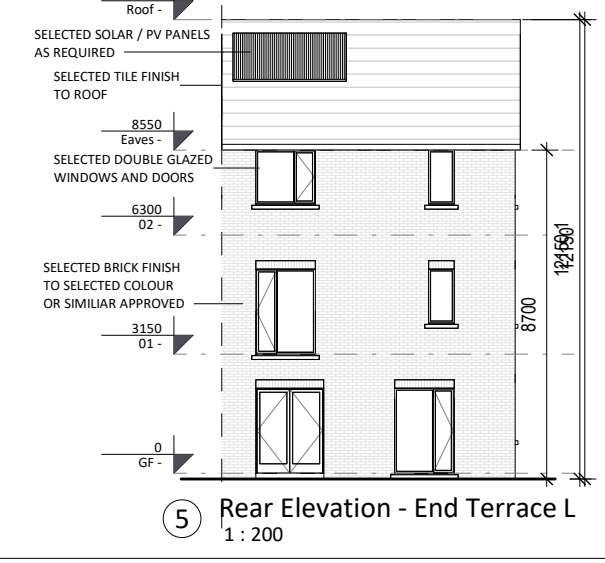

⑤ Rear Elevation - End Terrace L  
1 : 200

Duplex Type 2B - Plan Elevations & Section

Area Schedule (Unit 1)

Name	Area
Ground Floor	69.5 m <sup>2</sup>
First Floor	37.8 m <sup>2</sup>
	107.3 m <sup>2</sup>

Area Schedule (Unit 2)

Name	Area
Ground Floor	6.2 m <sup>2</sup>
First Floor	35.6 m <sup>2</sup>
Second Floor	57.1 m <sup>2</sup>
	98.9 m <sup>2</sup>

Revision Description	Date	Rev. No.	Issued by
For Planning - Draft	14/09/2020	1	SK
For Planning	25/09/2020	2	SK

**omahony pike**

architecture | urban design  
 email: info@omahonypike.com  
 tel: +353 1 202 7400  
 fax: +353 1 283 0822  
 www.omahonypike.com

**Dublin**  
 The Chapel  
 Mount St. Anne's  
 Milltown, Dublin 6  
 D06 XNS2 Ireland

**Cork**  
 One South Mall  
 Cork City  
 Co. Cork  
 T12 CCN3 Ireland

Project No.: 1217A  
 Project Lead: CK  
 Drawn By: SK  
 Model No.: 1217A-OMP-B05-ZZ-M3-A-1001  
 Purpose: For Planning

Scale: As indicated  
 Date Printed: 25/09/2020  
 Current Rev.: 2  
 Status: S4

Project: Dunshaughlin Phase 2  
 Location: Dunshaughlin, Co. Meath  
 Client: Castletorn Construction ULC

Drawing Title: Duplex Type 2B - Plan Elevations & Section  
 Drawing No.: 1217A-OMP-B05-ZZ-DR-A-1001

Figured dimensions only to be used. This drawing is copyright of O'Mahony Pike Architects Ltd. All information is shared as per approved use in accordance with BS1192(2007) + A2(2016), Table 5; Standard Codes for Suitability of Models and Documents. If the 'Status' field is empty, this information has been shared at SO - WIP.