
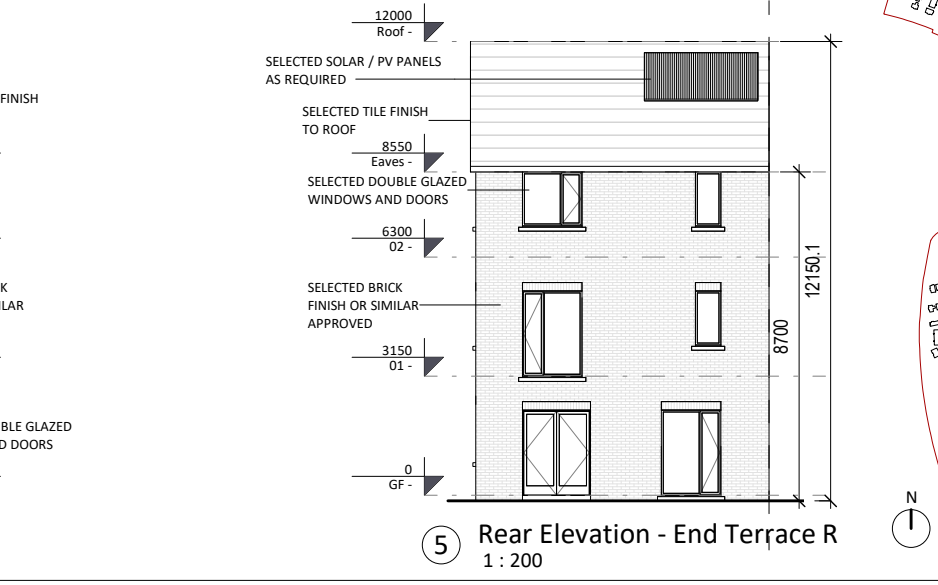
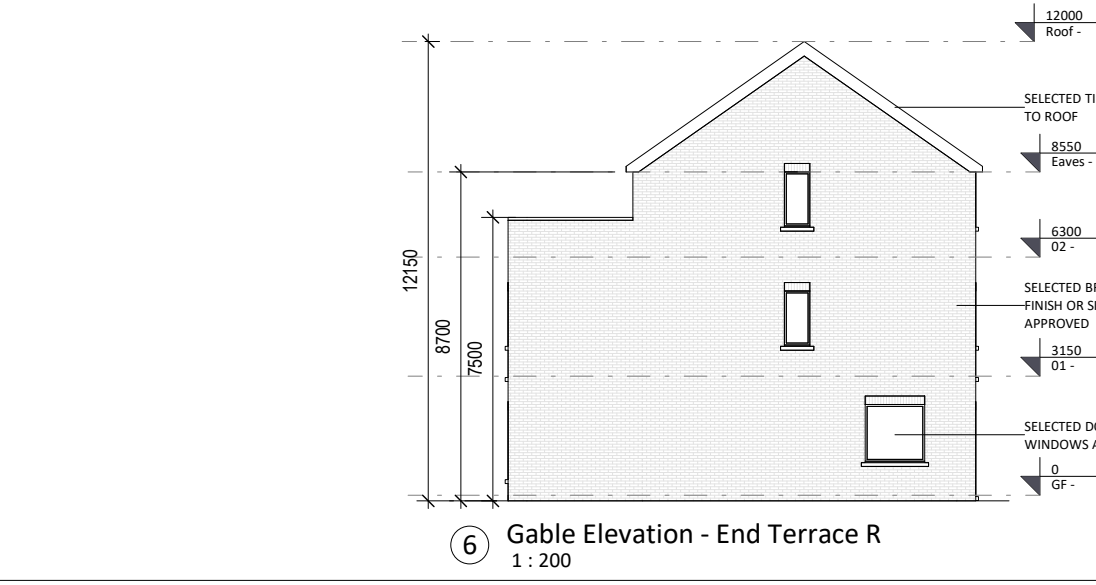


① Ground Floor - End Terrace R
1 : 100

② First Floor - End Terrace R
1 : 100

③ Second Floor - End Terrace R
1 : 100

④ Front Elevation - End Terrace R
1 : 100

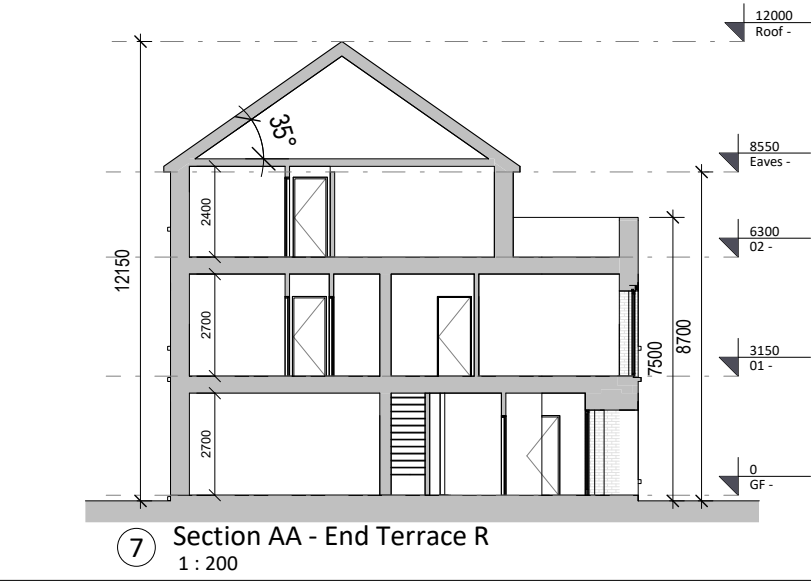

⑦ Section AA - End Terrace R
1 : 200

⑥ Gable Elevation - End Terrace R
1 : 200

⑤ Rear Elevation - End Terrace R
1 : 200

Duplex Type 2C - Plans Elevations & Section

Area Schedule (Unit 1)

Name	Area
Ground Floor	69.5 m ²
First Floor	37.8 m ²
	107.3 m ²

Area Schedule (Unit 2)

Name	Area
Ground Floor	6.2 m ²
First Floor	35.6 m ²
Second Floor	57.1 m ²
	98.9 m ²

Revision Description	Date	Rev. No.	Issued by
For Planning - Draft	14/09/2020	1	SK
For Planning	25/09/2020	2	SK

omahony pike

architecture | urban design | Dublin | Cork
 email: info@omahonypike.com | The Chapel | One South Mall
 tel: +353 1 202 7400 | Mount St. Anne's | Cork City
 fax: +353 1 283 0822 | Milltown, Dublin 6 | Co. Cork
 www.omahonypike.com | D06 XNS2 Ireland | T12 CCN3 Ireland

Project No.: 1217A
 Project Lead: CK
 Drawn By: SK
 Model No.: 1217A-OMP-B05-ZZ-M3-A-1001
 Purpose: For Planning
 Scale: As indicated
 Date Printed: 25/09/2020
 Current Rev.: 2
 Status: S4

Project: Dunshaughlin Phase 2
 Location: Dunshaughlin, Co. Meath
 Client: Castlethorn Construction ULC

Drawing Title: Duplex Type 2C - Plans Elevations & Section
 Drawing No.: 1217A-OMP-B05-ZZ-DR-A-1002

Figured dimensions only to be used. This drawing is copyright of O'Mahony Pike Architects Ltd. All information is shared as per approved use in accordance with BS1192(2007) + A2(2016), Table 5; Standard Codes for Suitability of Models and Documents. If the 'Status' field is empty, this information has been shared at 50 - WIP.