



① Ground Floor End Terrace - Type B
1 : 100

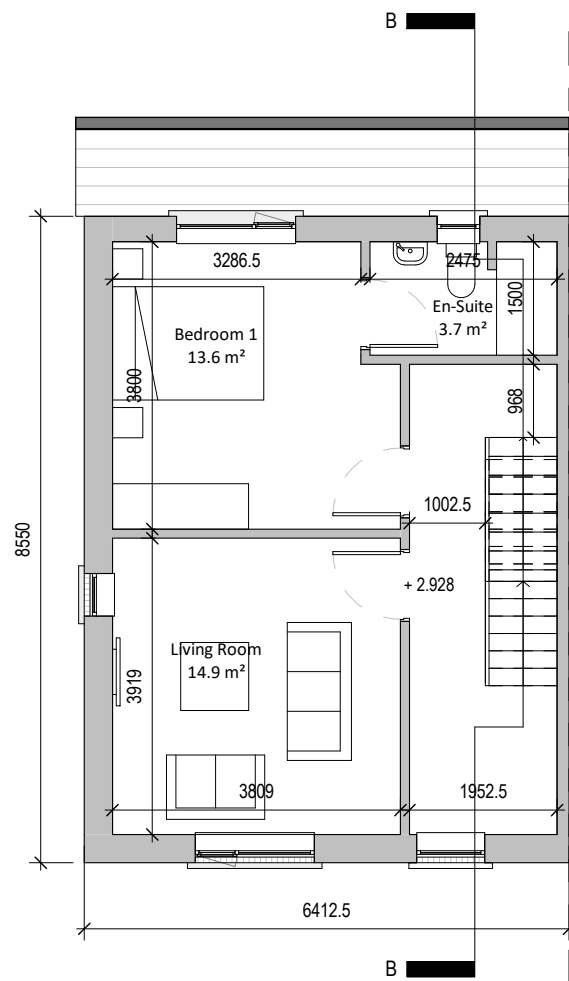




② First Floor End Terrace - Type B
1 : 100

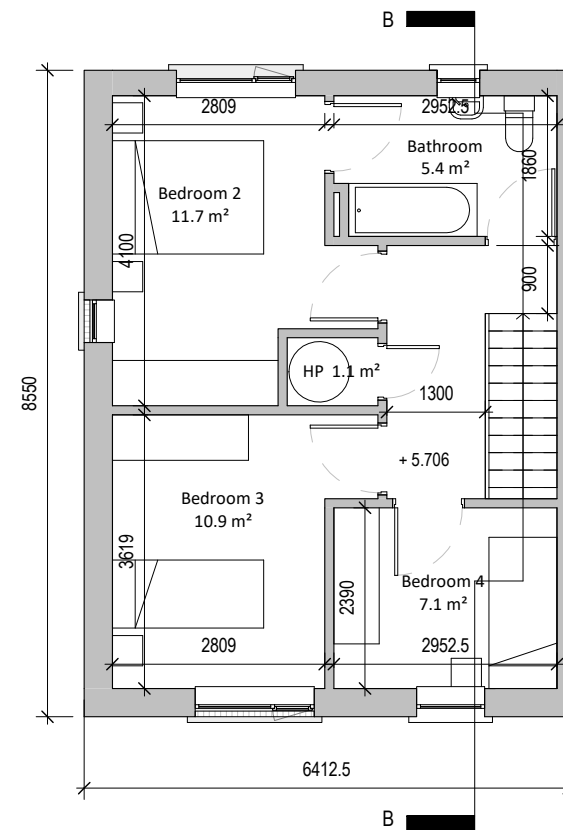


③ Second Floor Semi Detached - Type B
1 : 100



④ Front Elevation - Type B
1 : 100

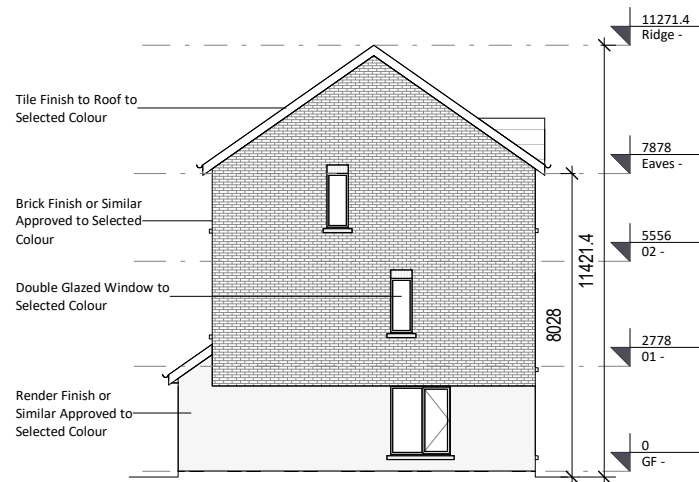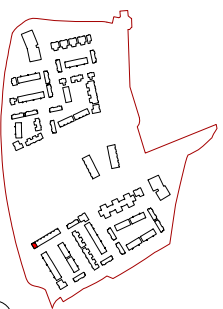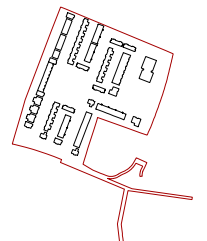

⑤ Gable End - Type B
1 : 200

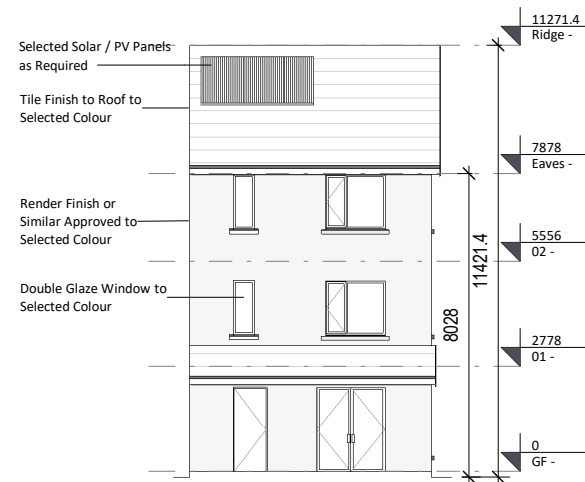

⑥ Rear Elevation - Type B
1 : 200



⑦ Section B-B Type B
1 : 200

House Type 8B Plans, Elevations & Section

HT08B Schedule (GIA)

Level	Area
Type B	
GF	50.0 m ²
01	46.1 m ²
02	46.1 m ²
	142.2 m ²

Revision Description	Date	Rev. No.	Issued by
For Planning - Draft	14/09/2020	1	AW
For Planning	25/09/2020	2	SK

omahony pike

architecture | urban design | Dublin | Cork
 email: info@omahonypike.com | The Chapel | One South Mall
 tel: +353 1 282 7400 | Mount St. Anne's | Cork City
 fax: +353 1 283 0822 | Milltown, Dublin 6 | Co. Cork
 www.omahonypike.com | D06 XNS2 Ireland | T12 CCN3 Ireland

Project No.: 1217A | Scale: As indicated
 Project Lead: CK | Date Printed: 25/09/2020
 Drawn By: SK | Current Rev.: 2 | Status: S4
 Model No.: 1217A-OMP-H8-ZZ-M3-A-0001
 Purpose: For Planning

Project: Dunshaughlin Phase 2
 Location: Dunshaughlin, Co. Meath
 Client: Castlethorn Construction ULC

Drawing Title: House Type 8B Plans, Elevations & Section

Drawing No.: 1217A-OMP-H8-ZZ-DR-A-1001

Figured dimensions only to be used. This drawing is copyright of O'Mahony Pike Architects Ltd. All information is shared as per approved use in accordance with BS1192(2007) + A2(2016), Table 5; Standard Codes for Suitability of Models and Documents. If the 'Status' field is empty, this information has been shared at 50 - WIP.