



1 Ground Floor Plan



2 First Floor Plan

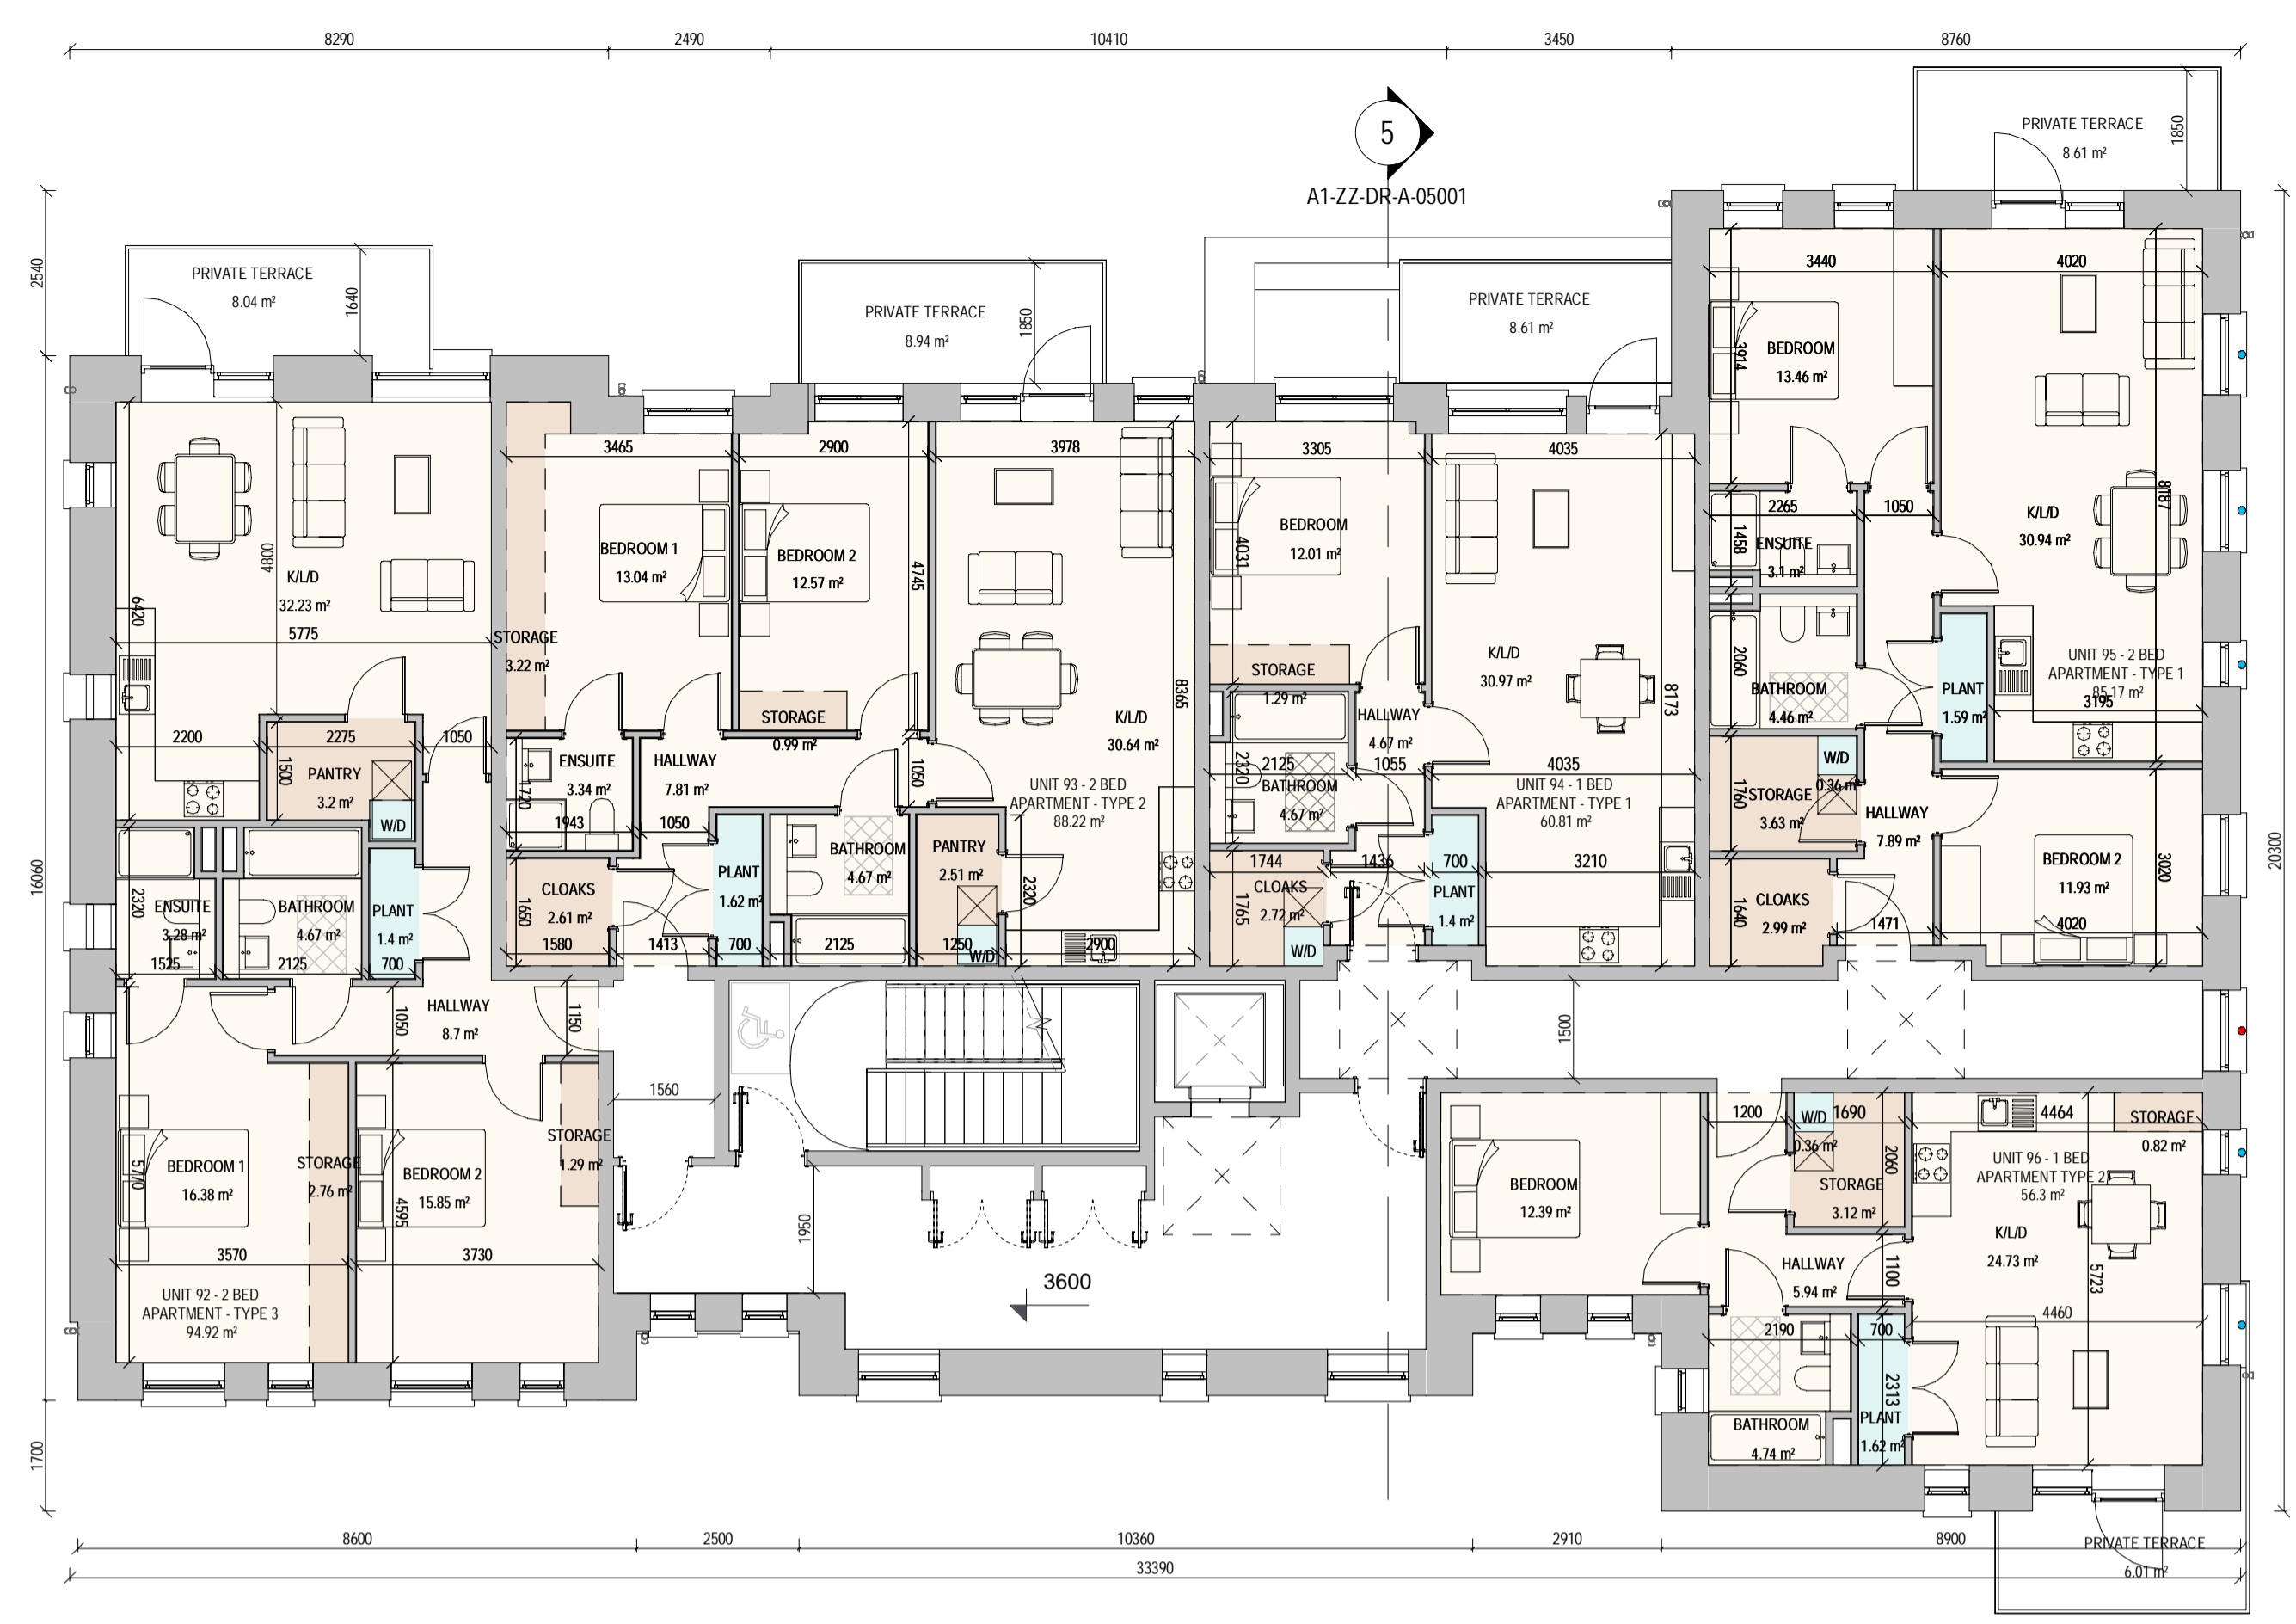

3 Second Floor Plan

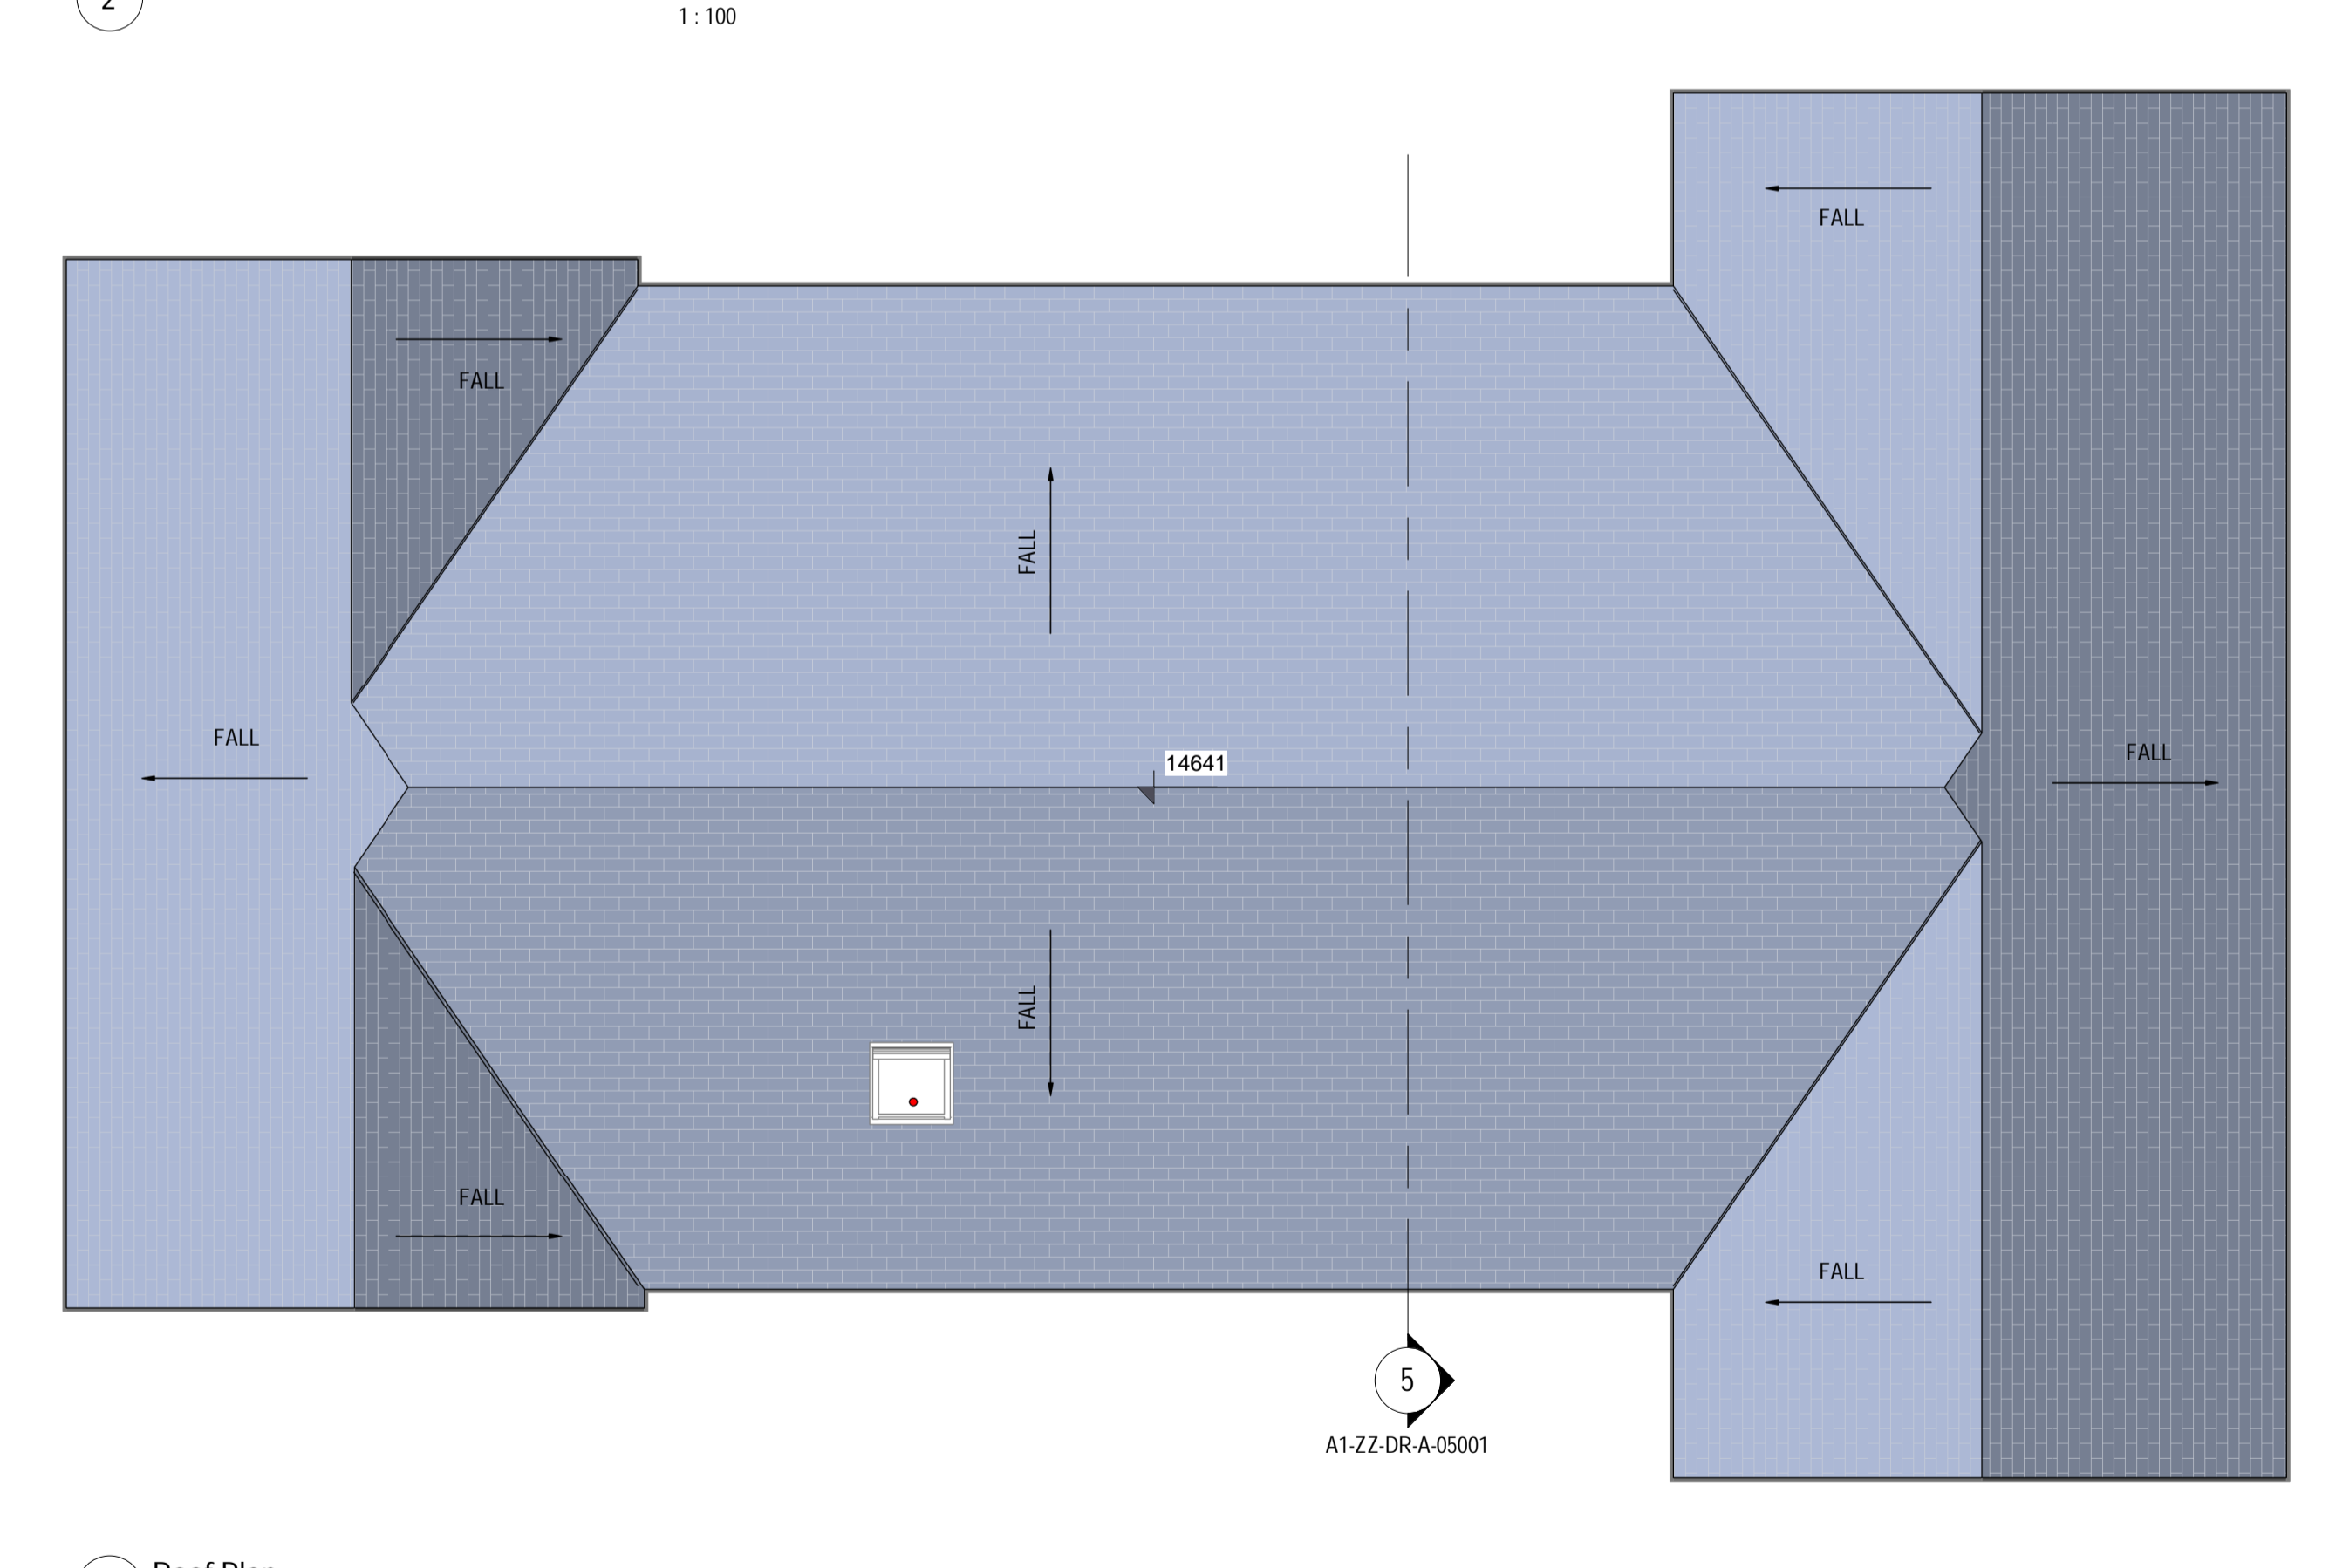

4 Roof Plan

REV	DATE	DESCRIPTION	BY
1	10/01/2020	SHD STAGE 2 APPLICATION	PK
2	14/05/2020	Revised plans and elevations	MR
3	27/05/2020	Updated Annotation for Planning	AR
4	28/08/2020	Revised Walls	AR
5	02/06/2020	Revised Render Colours	AR
6	23/06/2020	Revised Title Block	AR
7	29/06/2020	Increased Bike Capacity	AR
8	24/08/2020	Side Internal stair & graphics	AR
9	08/10/2020	Issued for SHD Application	AR

LEGEND

- AOV
- opaque glass
- Spot Levels

Note:

*Please refer to Site Plan for Ground Floor Levels and North Point Location
 †Levels on this Sheet taken from temporary benchmark at 0.0

SHD APPLICATION

Client: BURKEWAY HOMES LTD

Project: BEARNA RESIDENTIAL DEVELOPMENT

Title: APARTMENT BLOCK A1 - PLANS

924-MDO-A1-ZZ-DR-A-02001

Sheet No.: 924-MDO-A1-ZZ-DR-A-02001

Scale as: 1:100 (A1) Current Rev.: 9 Project No.: 924

MC CAULEY DAYE O'CONNELL
ARCHITECTS

11 Merrion Square, Dublin 2, Ireland
 Telephone: +353 (0)1 400 4171
 info@mdo.ie | www.mdo.ie

NORTH POINT

ONLY FOR REFERENCE WITH PLANSUBMITTANCE

APPROVED BY

08/10/2020 13:50:21