



1 Ground Floor Plan 1:100

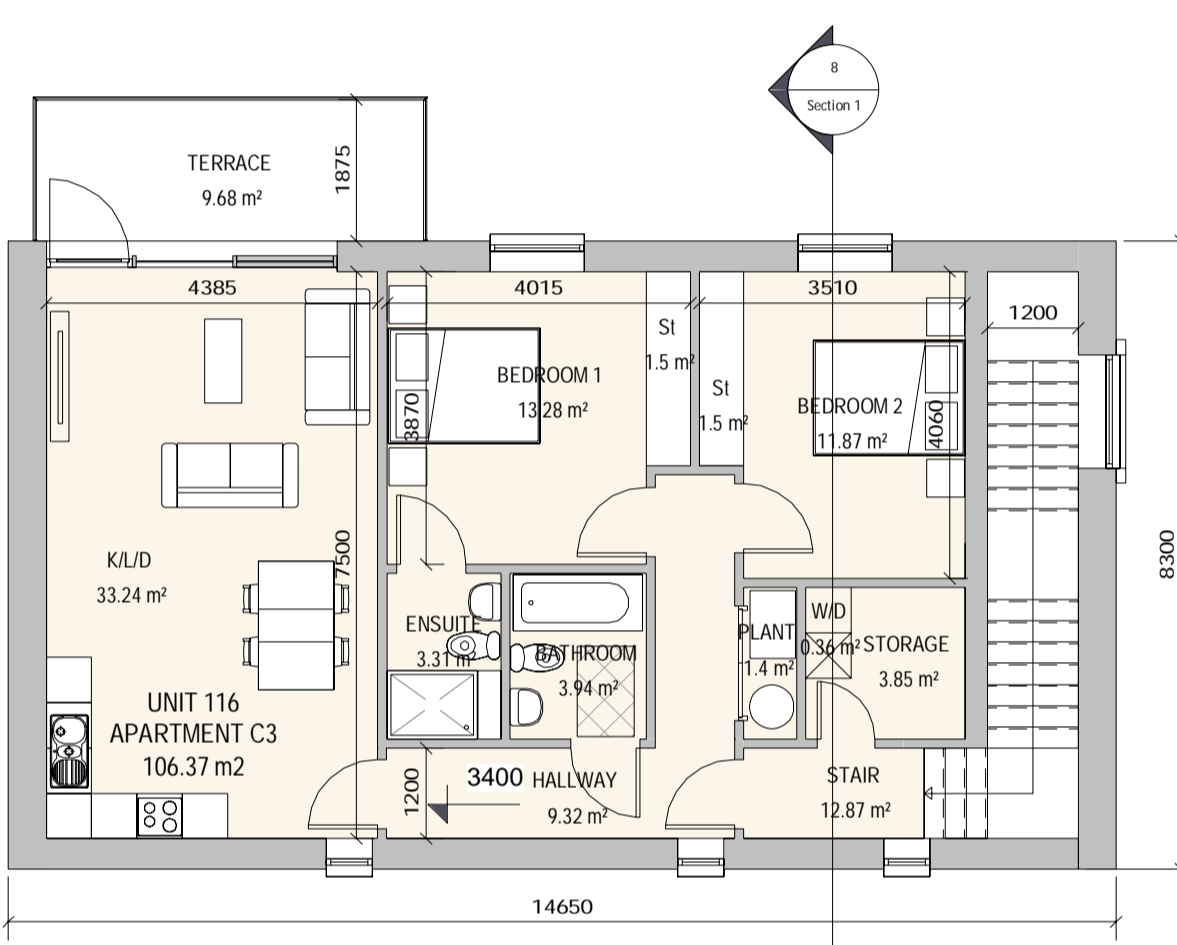


2 First Floor Level 1:100

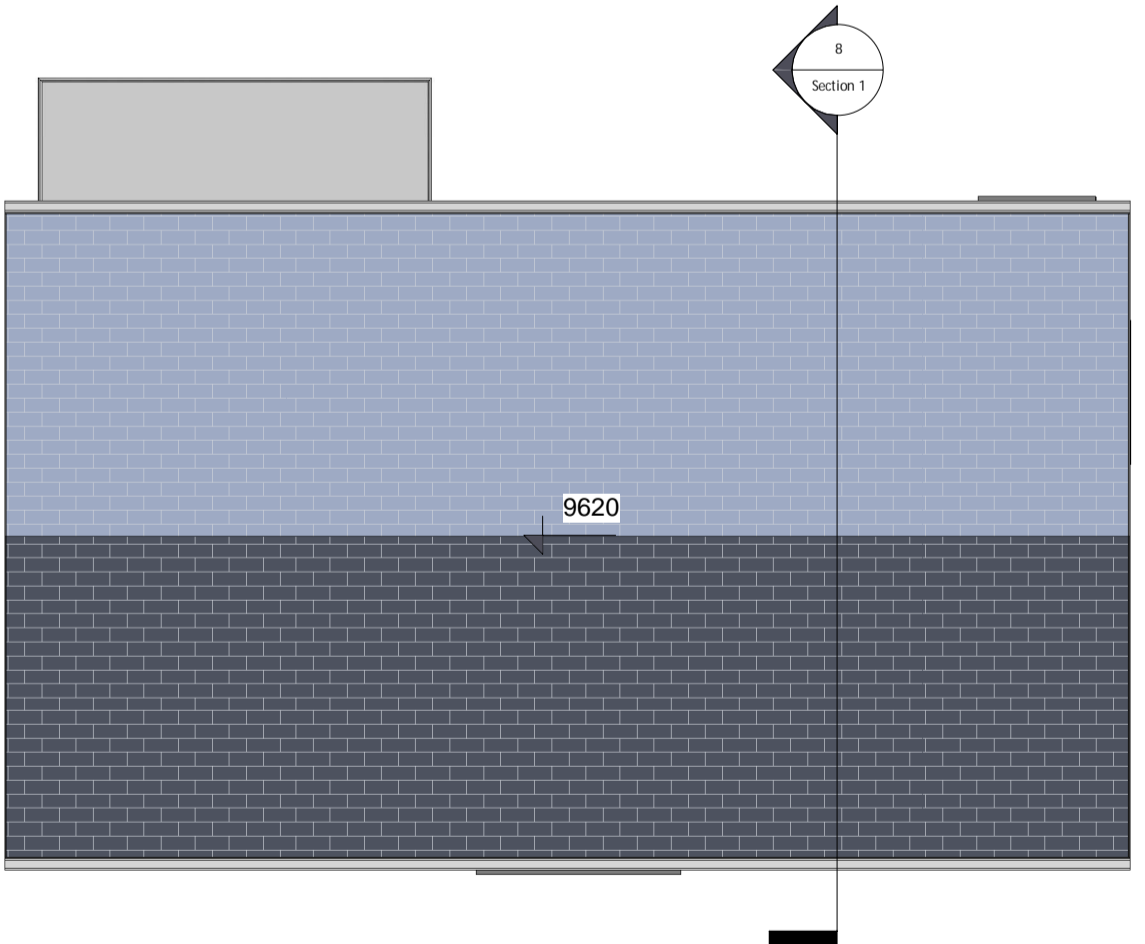


3 Roof Plan 1:100



4 Front Elevation 1:100

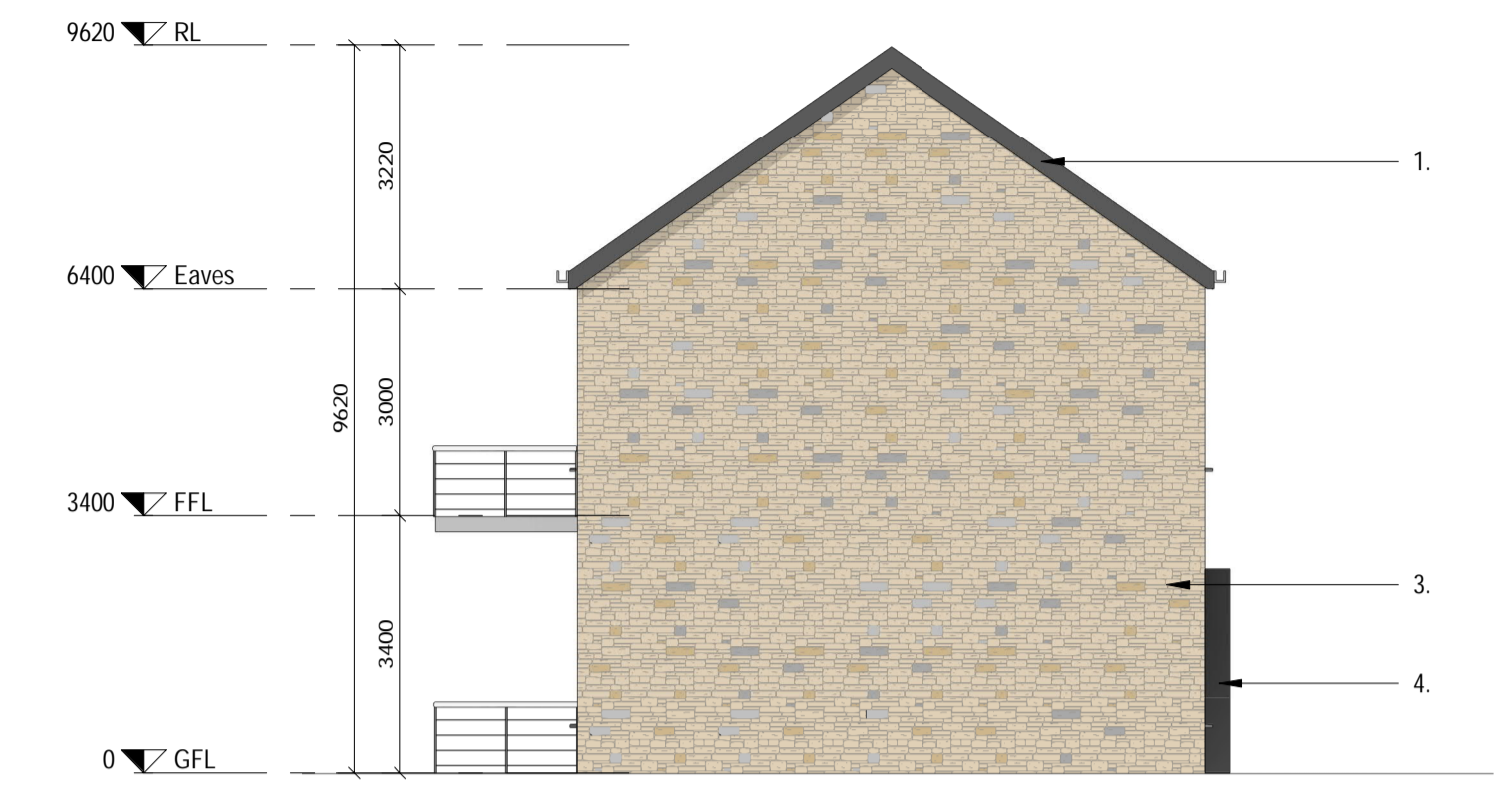


6 Side Elevation 01 1:100

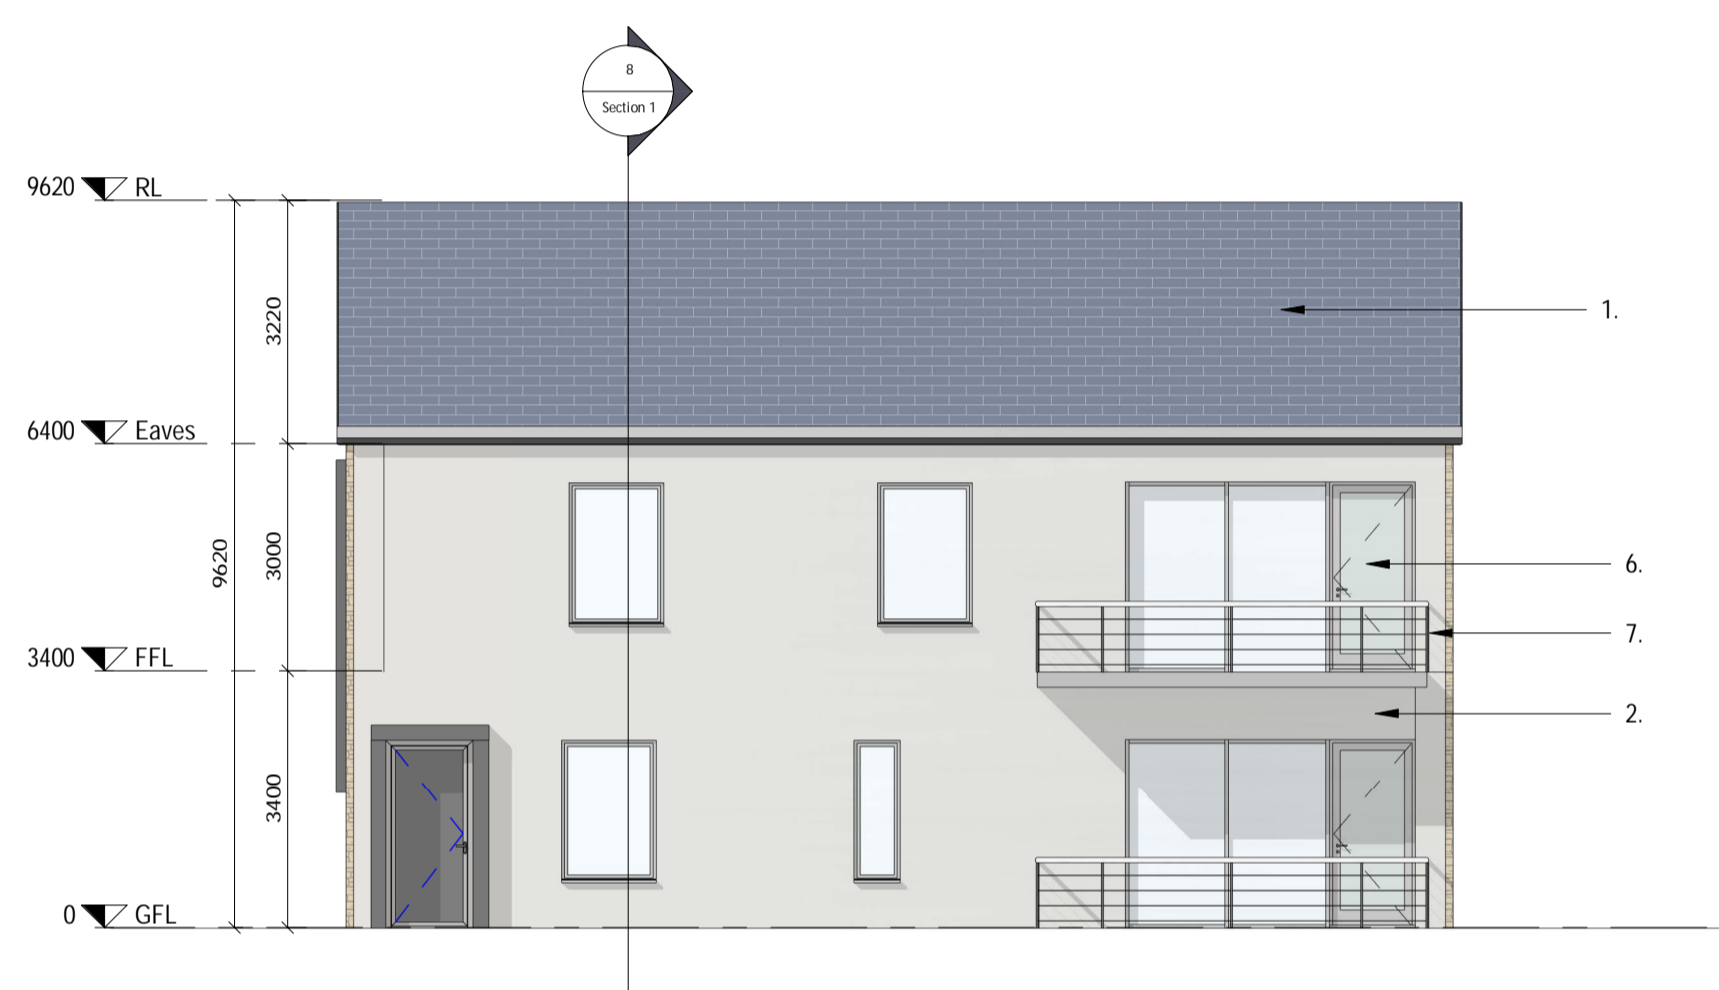

5 Rear Elevation 1:100



7 Side Elevation 02 1:100

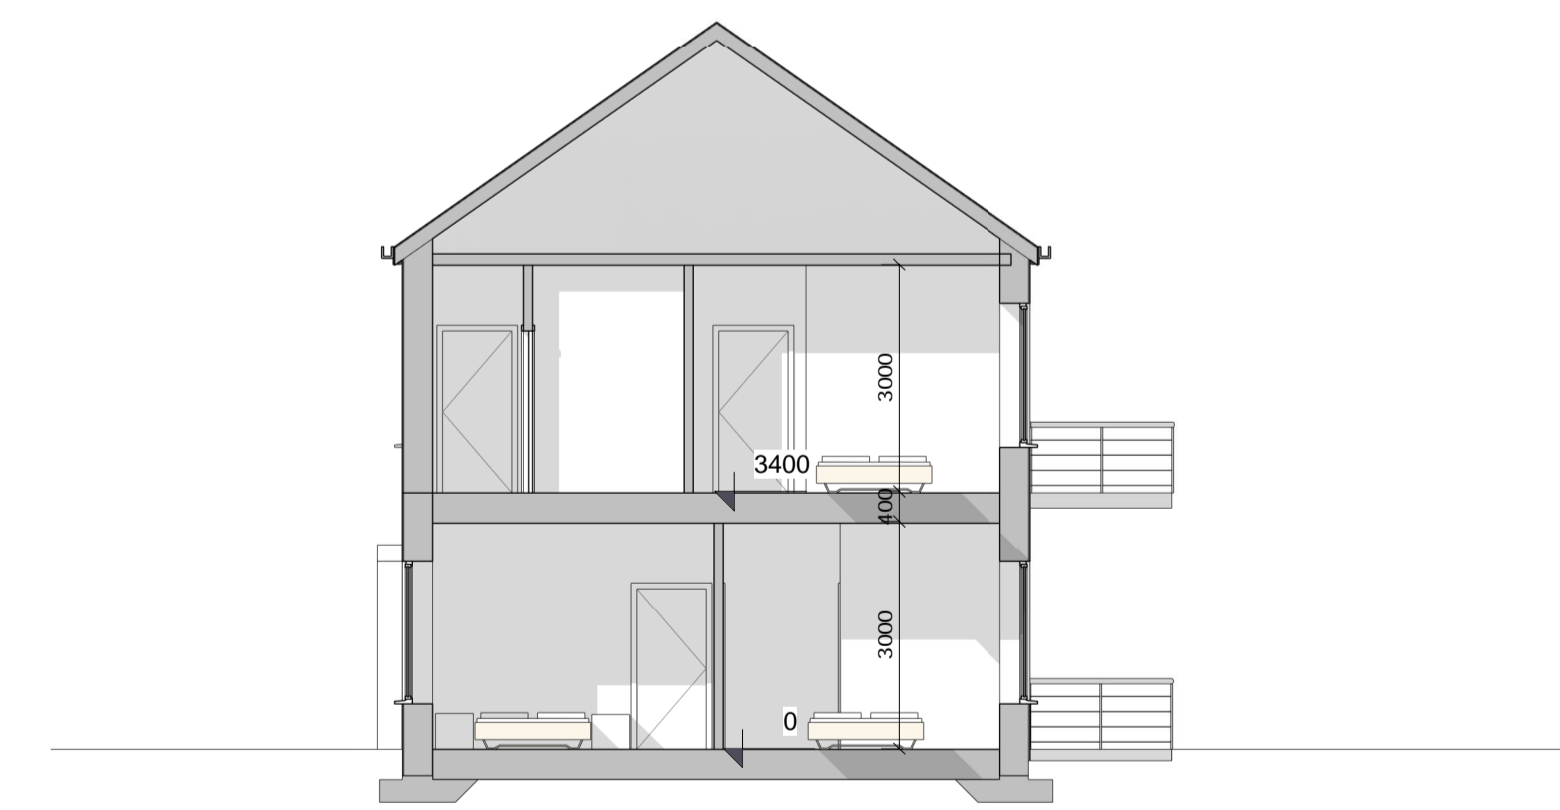


8 Section 1 1:100

REV	DATE	DESCRIPTION	BY
1	10/01/2020	SHD STAGE 2 APPLICATION	PK
2	14/05/2020	Revised plans and elevations	MR
3	29/05/2020	Revised Plans & Elevations	AR
4	28/08/2020	Graphics & CIL Heights	AR
5	08/10/2020	Issued for SHD Application	AR

- LEGEND**
1. Selected roof tiles to pitched roof.
 2. Sand Cement Render finish to cavity block wall construction, with painted render plinth.
 3. Selected natural stone
 4. Selected natural stone or reconstituted stone door / window surround.
 5. Black UPVC composite front door.
 6. Selected grey colour finish to UPVC windows and patio doors.
 7. Metal Balcony Railing
 8. Boundary treatment - in accordance with Radharc layout.
 9. Side Gate - Treated and painted timber gate and fence to side passages of dwellings.
 10. Material Variations are provided to dwellings on a location basis, refer to key plan, elevation options and accommodation schedule.

Note:
 *Please refer to Site Plan for Ground Floor Levels and North Point Location
 *Levels on this sheet taken from temporary benchmark at 0.0

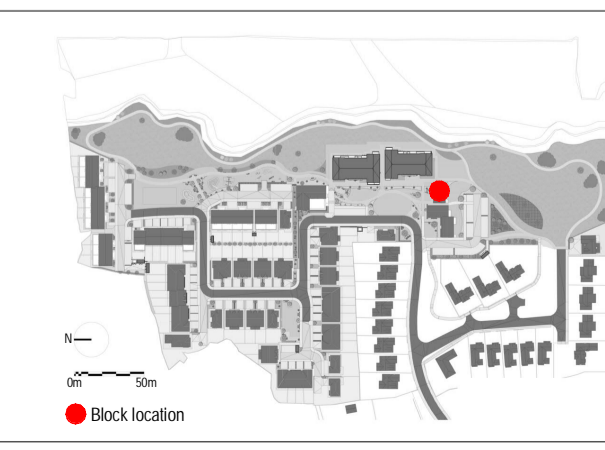

NORTH POINT

ONLY FOR REFERENCE WITH PLANS/DRAWINGS

APPROVED BY

SHD APPLICATION

Client: BURKEWAY HOMES LTD
 Project: BEARNA RESIDENTIAL DEVELOPMENT
 Title: APARTMENT BLOCK A3 - PLANS, ELEVATIONS & SECTION

Sheet No.: 924-MDO-A3-ZZ-DR-A-02001
 Scale as: 1:100 (A1) Current Rev.: 5 Project No.: 924

MC CAULEY DAYE O'CONNELL
 ARCHITECTS
 11 Merrion Square, Dublin 2, Ireland
 Telephone: +353 (0)1 400 4171
 info@mdo.ie | www.mdo.ie

08/10/2020 14:27:20