





1 Front Elevation 1:100

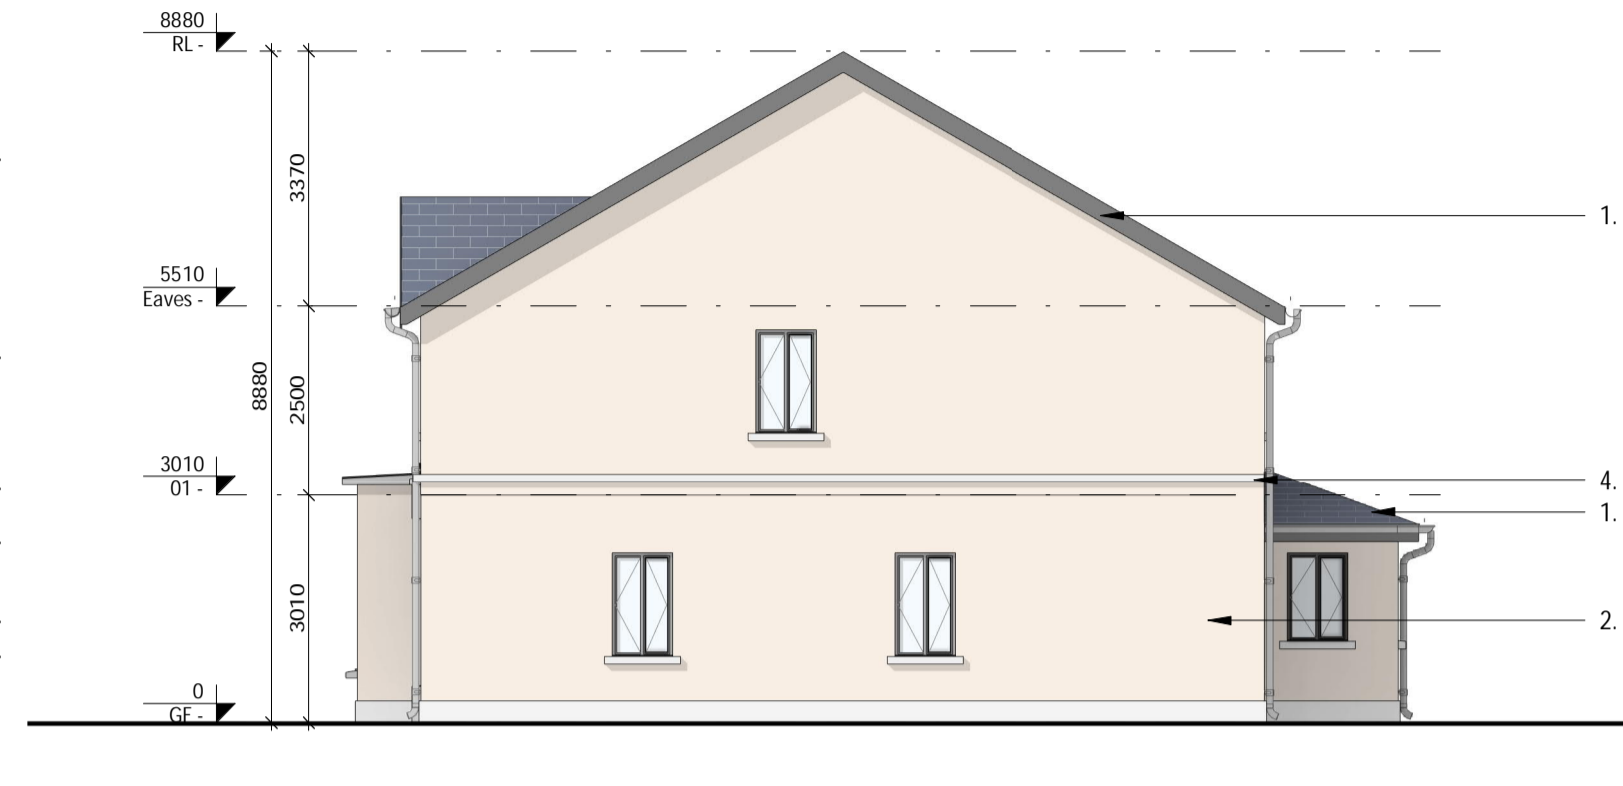


2 Side Elevation 01 1:100




3 Rear Elevation 1:100

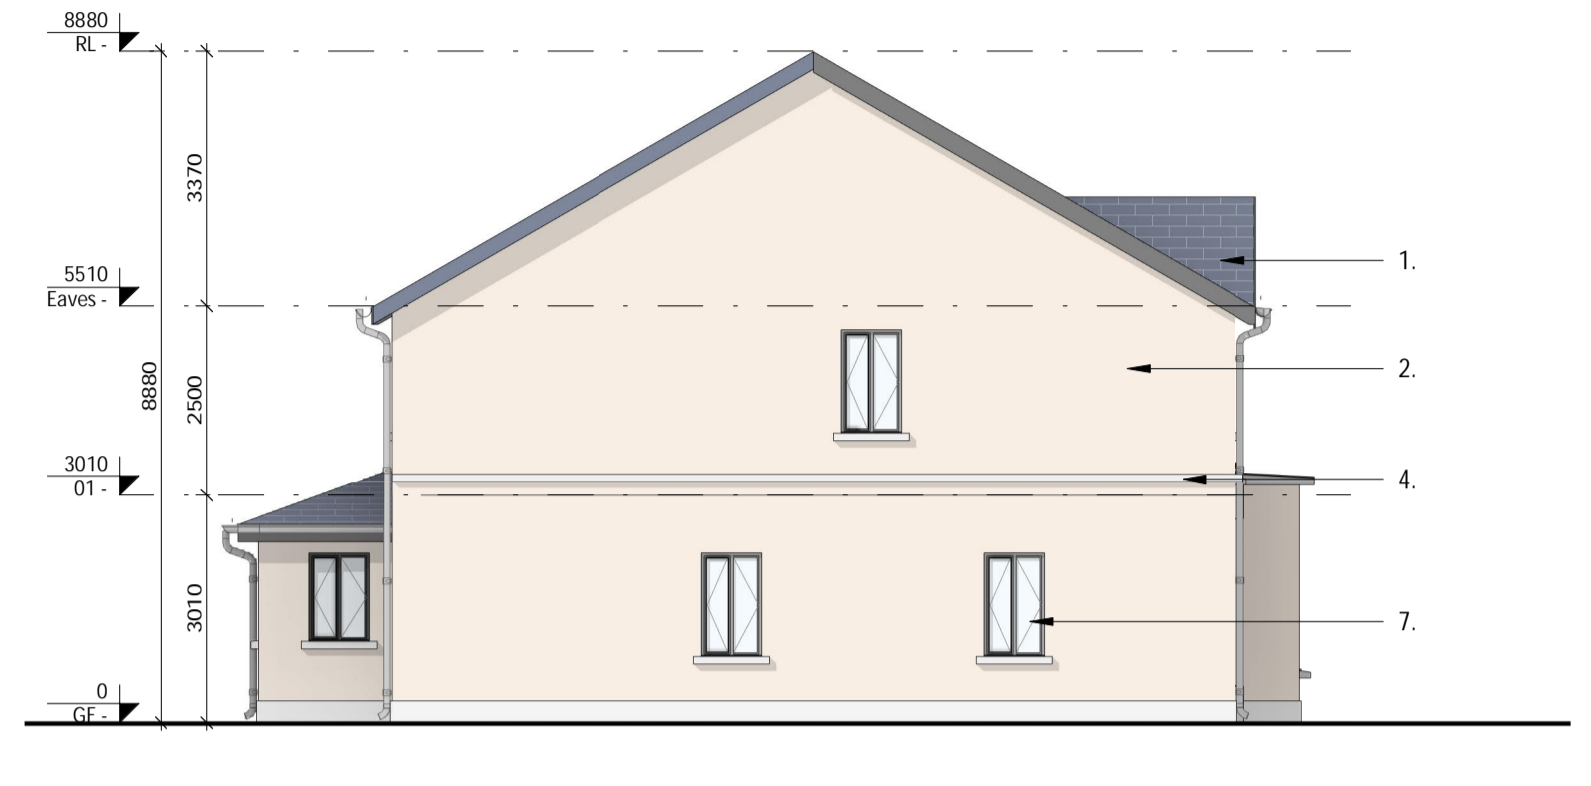


4 Side Elevation 02 1:100

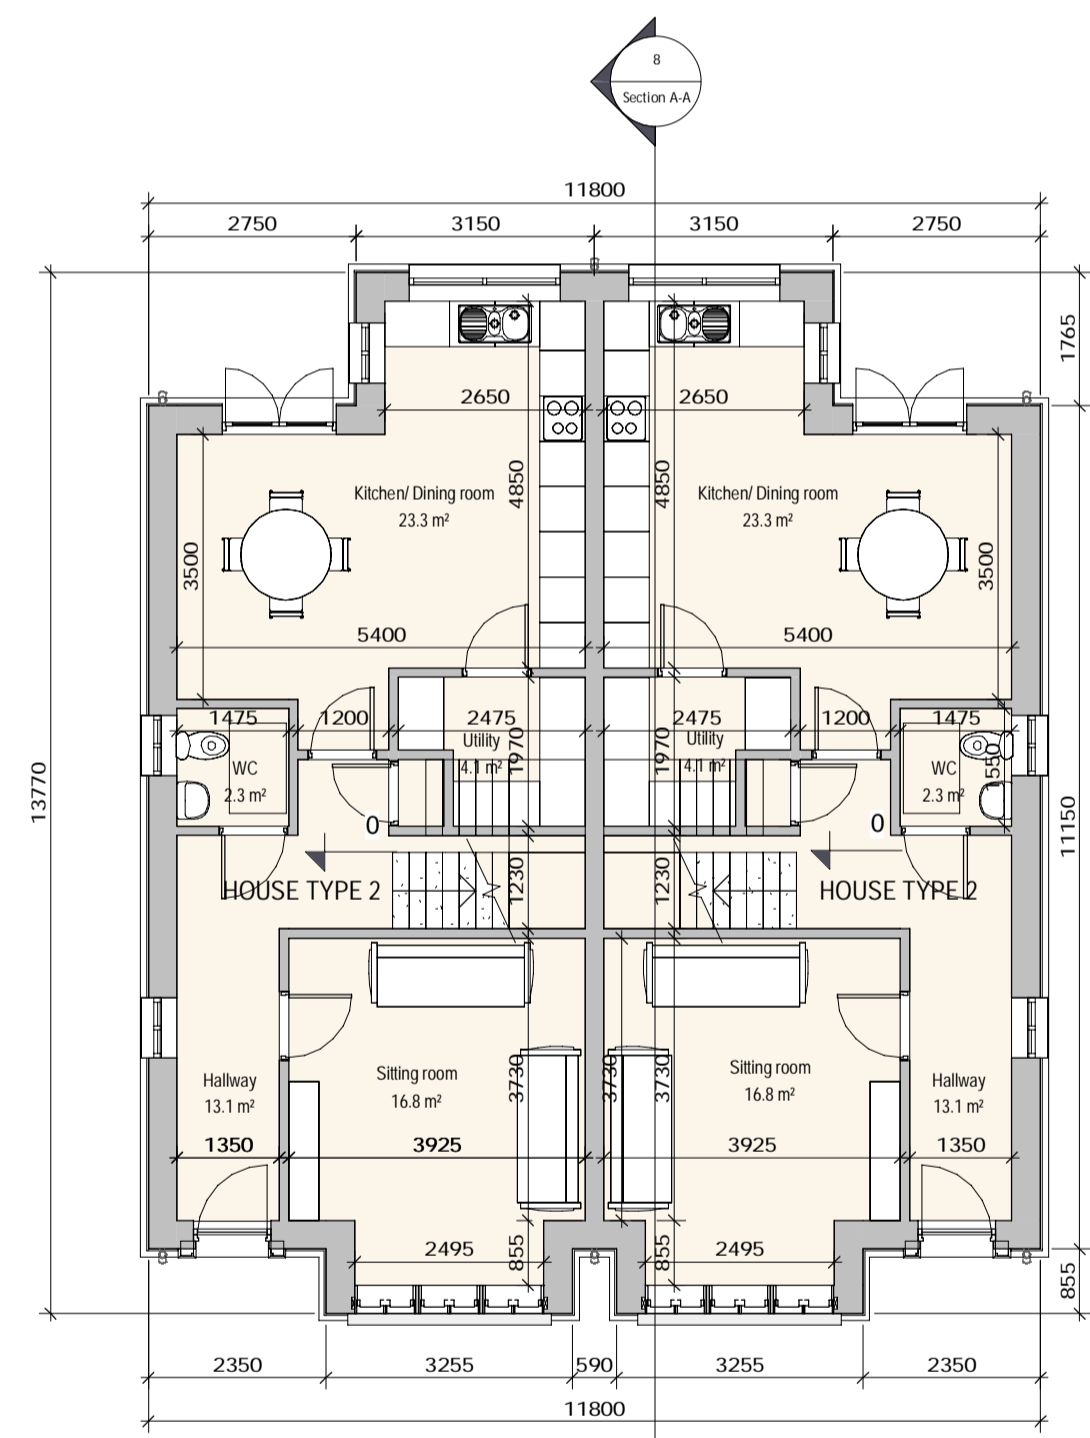


5 Ground Floor Plan 1:100

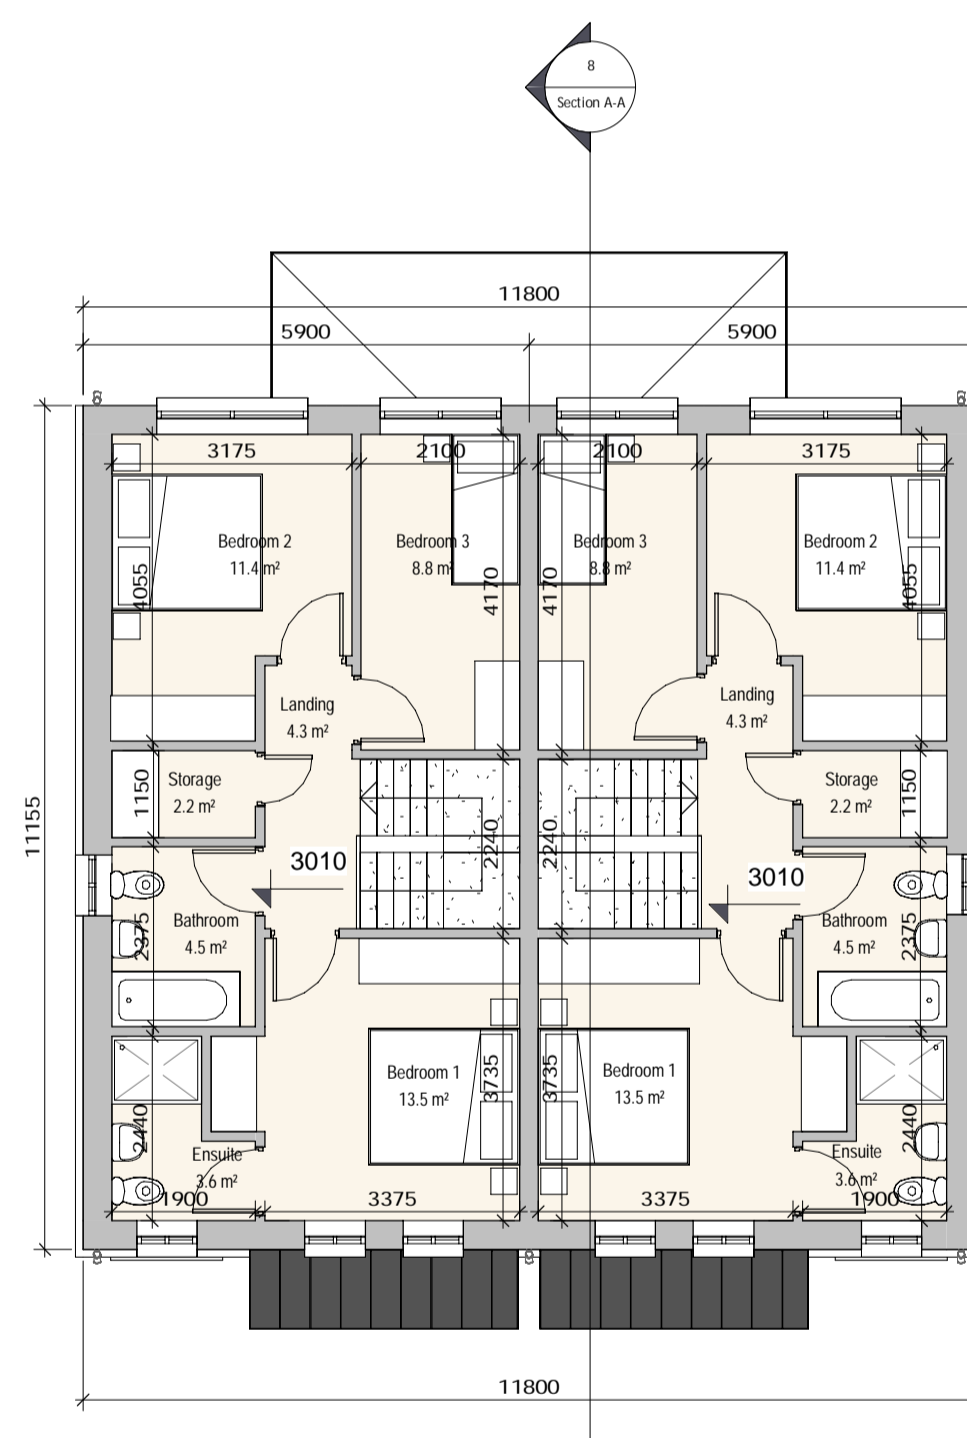

6 First Floor Plan 1:100

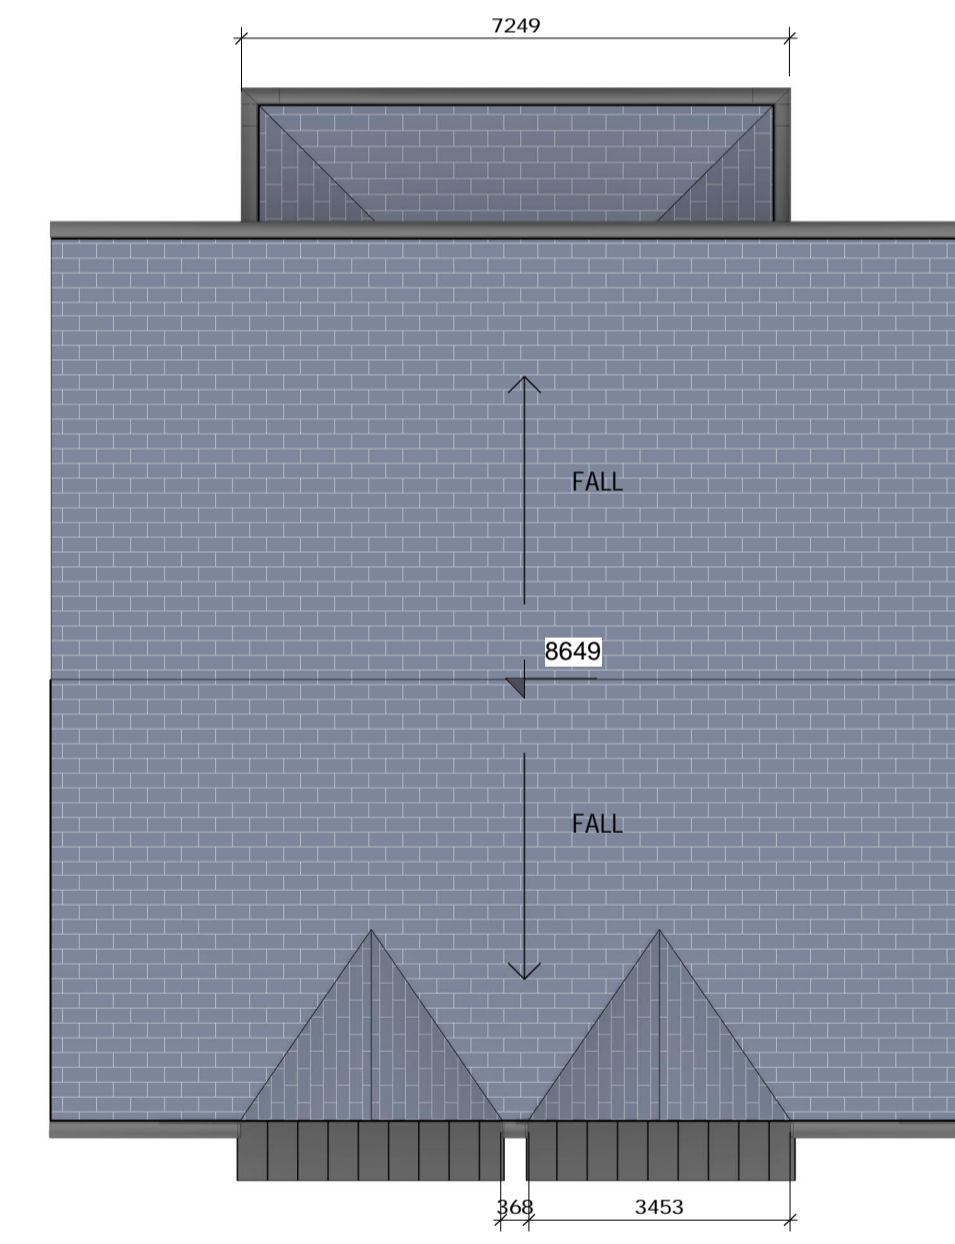

7 Roof Plan 1:100

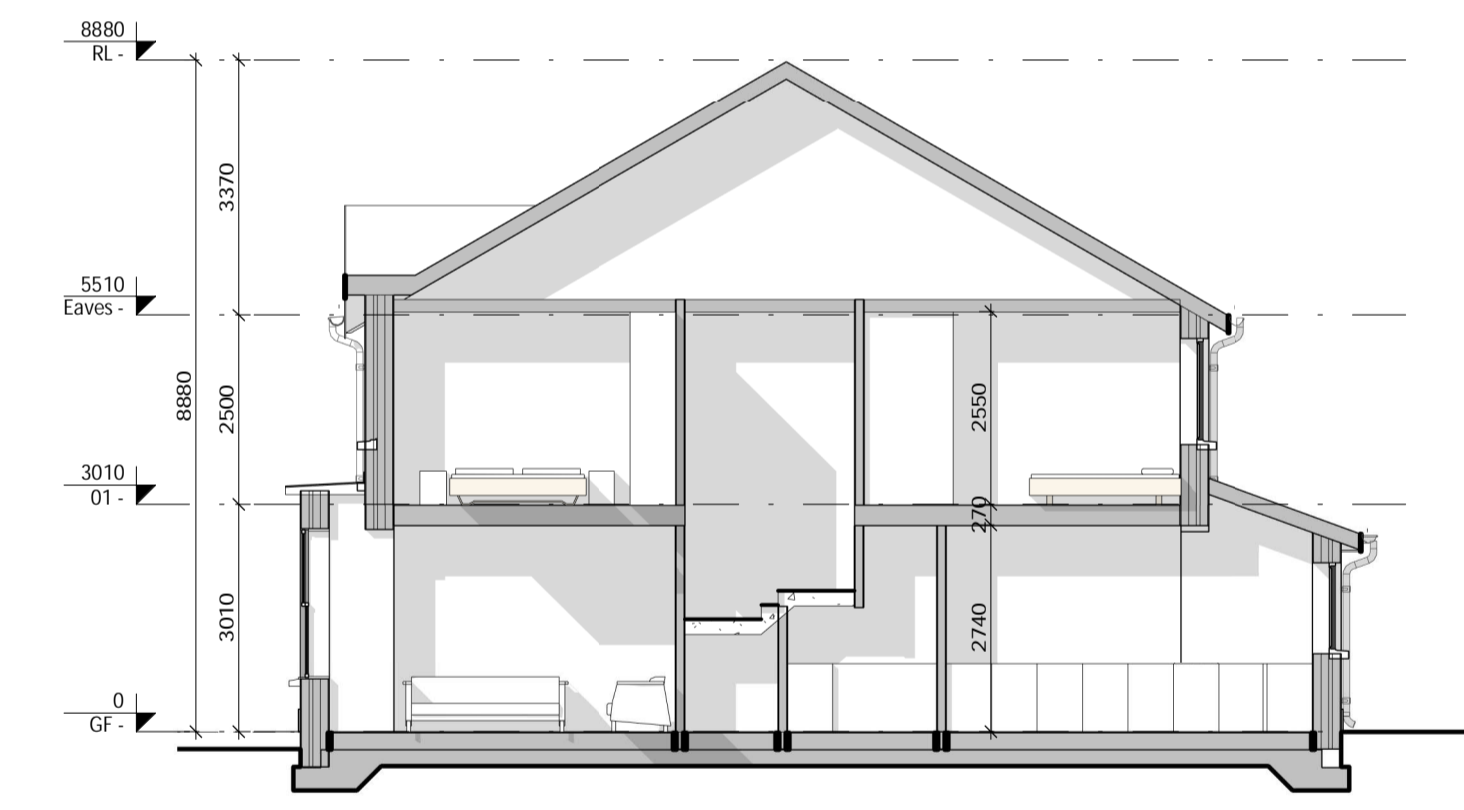

8 Section A-A 1:100

REV	DATE	DESCRIPTION	BY	LEGEND
1	10/02/2019	Revised for Client Comments	AR	1. Selected roof tiles to pitched roof.
2	15/05/2019	Revised for Comments	RT	2. Sand Cement Render finish.
3	29/05/2020	Revised Layout	AR	3. Selected natural stone
4	23/06/2020	Updated Tileblock	AR	4. Selected natural or reconstituted stone door surround.
5	07/10/2020	Issued for SHD Application	AR	5. Selected natural or reconstituted stone sining detail.
				6. Black UPVC composite front door.
				7. Selected grey colour finish to UPVC windows and patio doors.
				8. Metal roof to bay windows.
				9. Front driveways - to be finished in gravel and paving, refer to Radharc layout.
				10. Boundary treatment - in accordance with Radharc layout.
				11. Side Gate - Treated and painted timber gate and fence to side passages of dwellings.

NOTES

\*Levels on this sheet taken from temporary benchmark at 0.0.

\*Please refer to Site Plan for unit Ground Floor Levels and North Point Location.

← Spot Levels



APPROVED BY

*[Signature]*

## SHD APPLICATION

Client: BURKEWAY HOMES LTD

Project: BEARNA RESIDENTIAL DEVELOPMENT

Title: HOUSE TYPE 2 - PLANS, SECTION & ELEVATIONS

Sheet No.: 924-MDO-H2-ZZ-DR-A-02001

Scale as: 1:100 (A1) Current Rev.: 5 Project No.: 924

**MC CAULEY DAYE O'CONNELL**  
ARCHITECTS

11 Merrion Square, Dublin 2, Ireland  
Telephone: +353 (0)1 400 4171  
info@mdo.ie | www.mdo.ie