




1 Front Elevation 1:100




2 Rear Elevation 1:100



3 Side Elevation 1 1:100

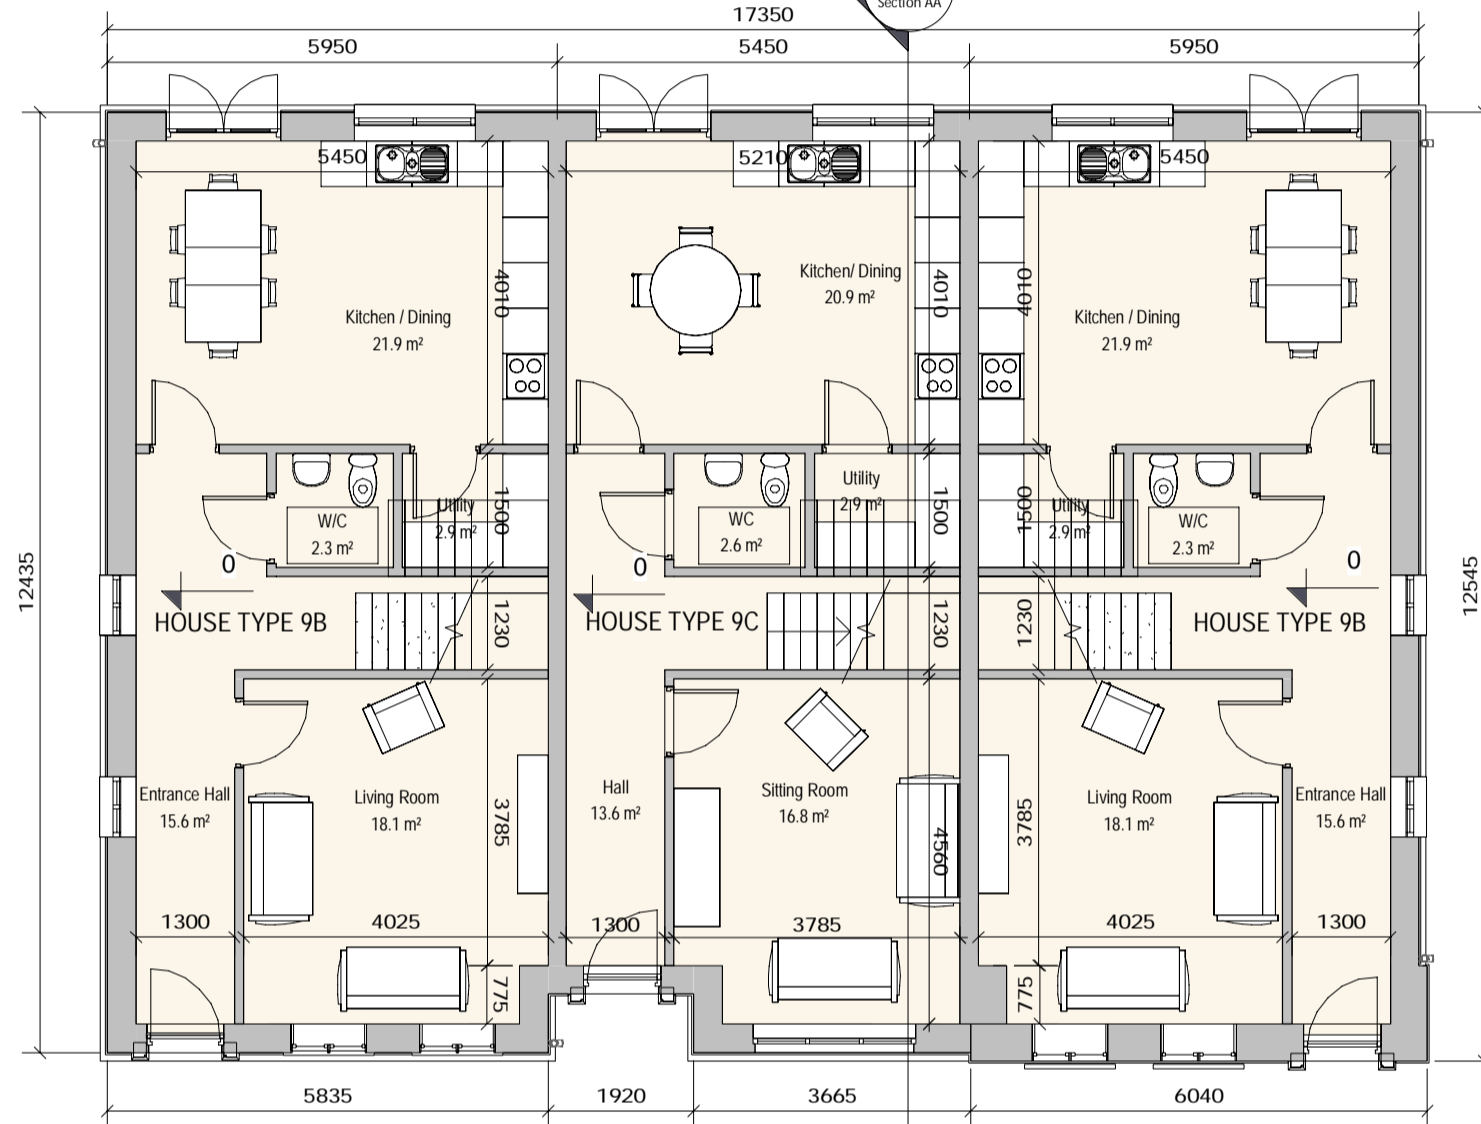

4 Ground Floor Plan 1:100

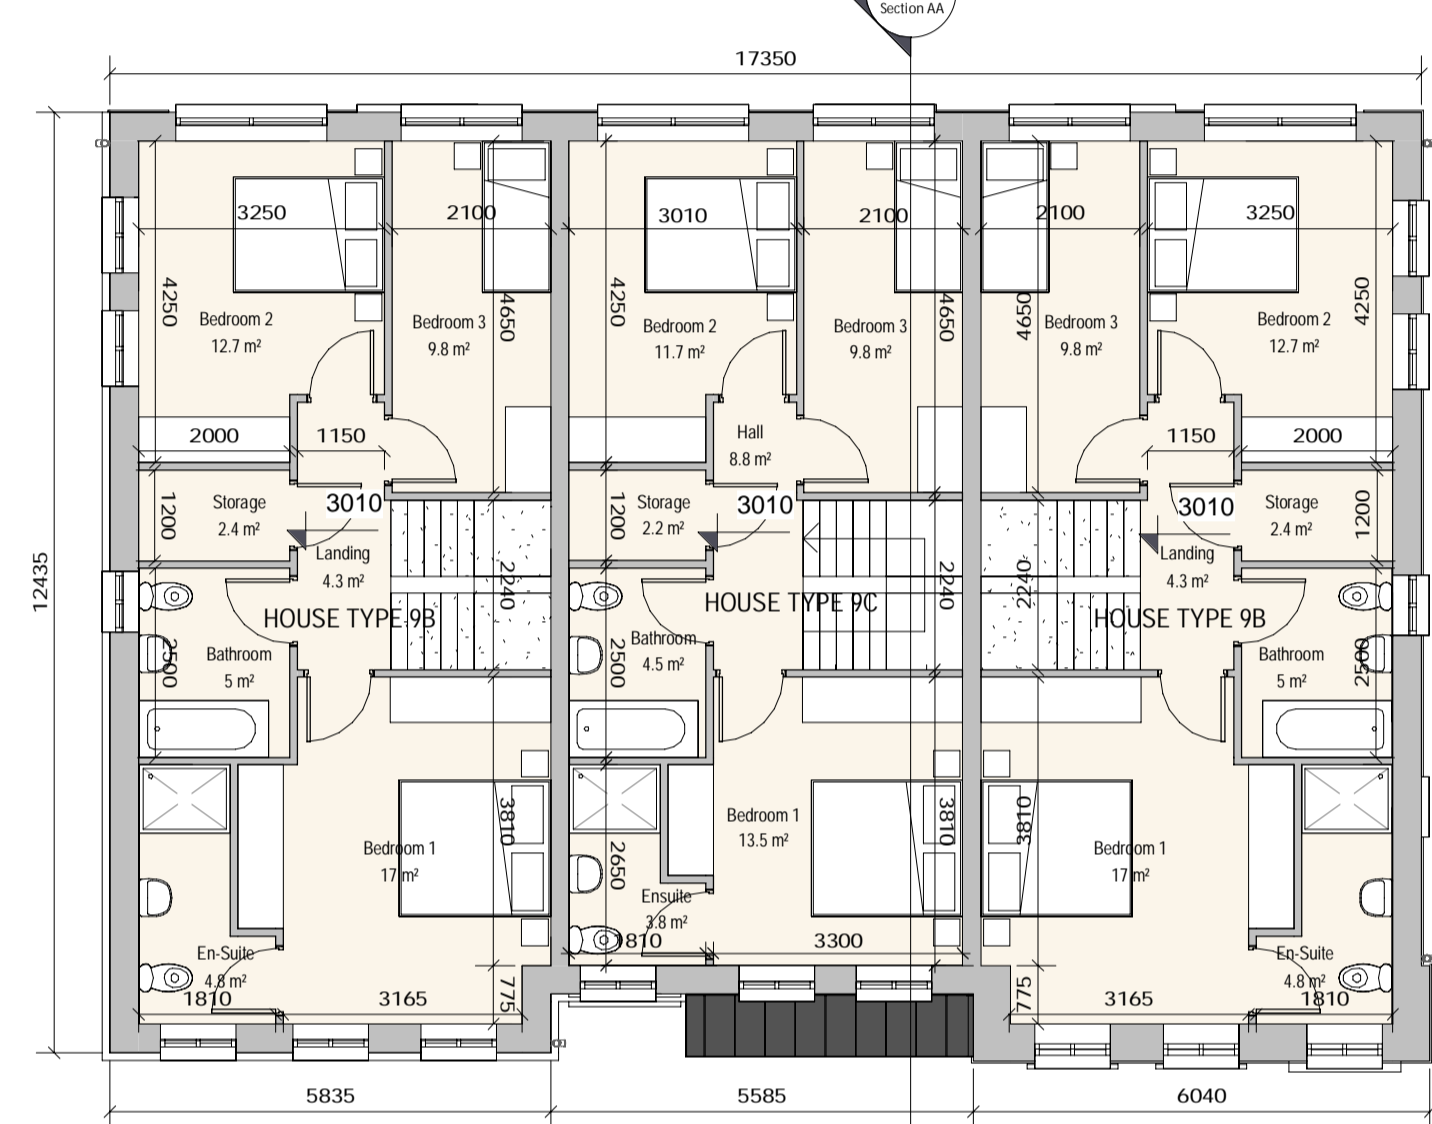


5 First Floor Plan 1:100



6 Side Elevation 2 1:100



7 Section AA 1:100

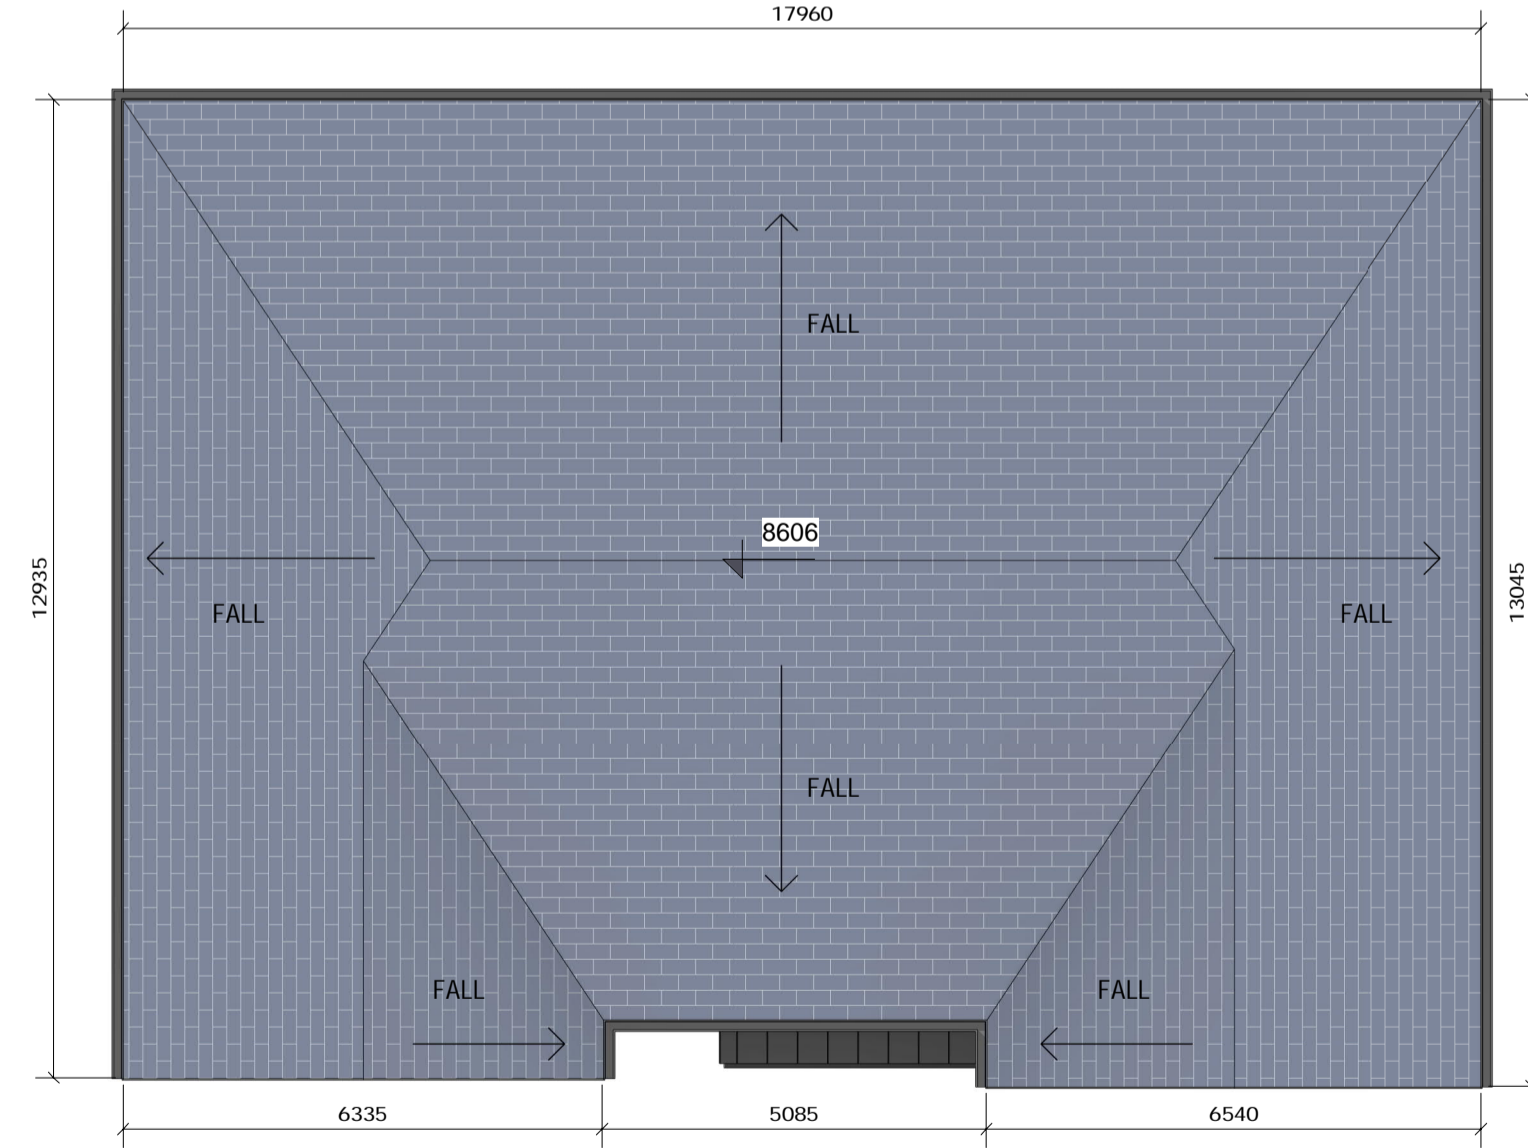


8 Roof plan 1:100

REV	DATE	DESCRIPTION	BY	LEGEND
R1	24/01/2019	Issued for Information	PK	1. Selected roof tiles to pitched roof.
R2	15/05/2020	Revised for Comments	RT	2. Sand Cement Render finish.
R3	29/05/2020	Updated Layouts	AR	3. Selected natural stone
R4	23/06/2020	Revised Title Block	AR	4. Selected natural or reconstituted stone door surround.
R5	31/08/2020	Revised Floor Thickness, Annotation	AR	5. Selected natural or reconstituted stone string detail.
R6	07/10/2020	Issued for SHD Application	AR	6. Black UPVC composite front door.
				7. Selected grey colour finish to UPVC windows and patio doors.
				8. Metal roof to bay windows.
				9. Front driveways - to be finished in gravel and paving, refer to Radharc layout.
				10. Boundary treatment - in accordance with Radharc layout.
				11. Side Gate - Treated and painted timber gate and fence to side passages of dwellings.

NOTES

*Levels on this sheet taken from temporary benchmark at 0.0.
 *Please refer to Site Plan for unit Ground Floor Levels and North Point Location.

Spot Levels

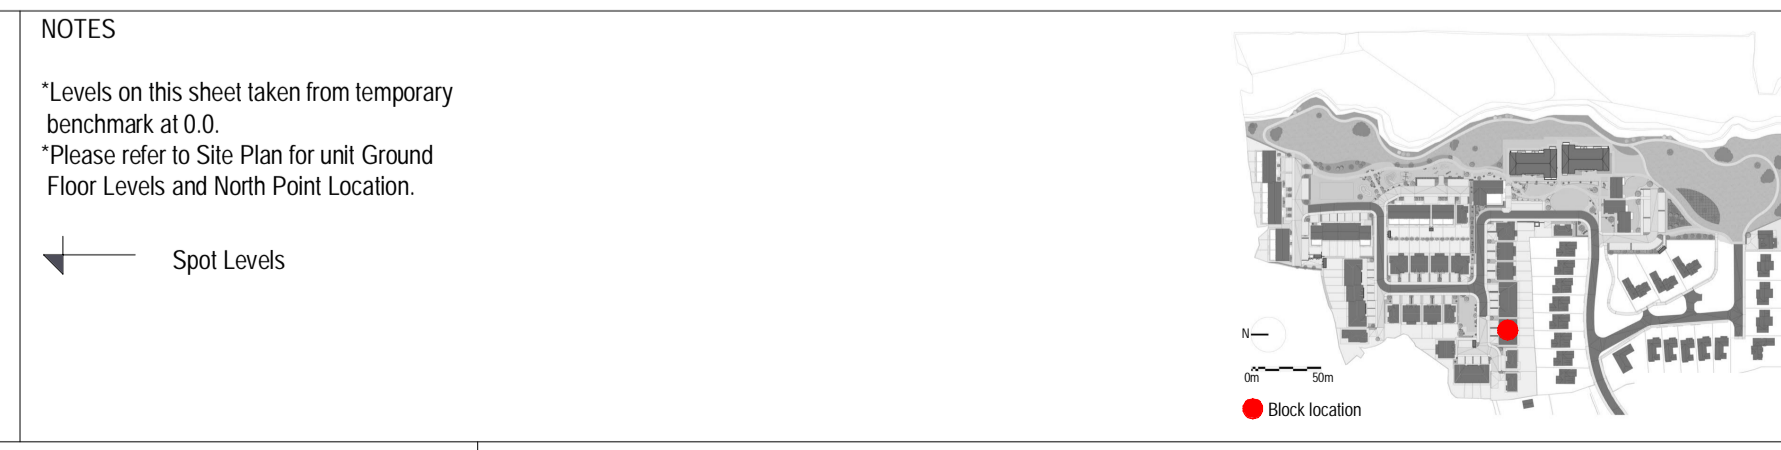

NORTH POINT

ONLY FOR REFERENCE WITH PLANNING SERVICES

APPROVED BY

[Signature]

07/10/2020 14:42:36

SHD APPLICATION

Client: BURKEWAY HOMES LTD

Project: BEARNA RESIDENTIAL DEVELOPMENT

Title: TERRACE TYPE T3 - PLANS, SECTION & ELEVATIONS

Sheet No.: 924-MDO-T3-ZZ-DR-A-02001

Scale as: 1:100 (A1) Current Rev.: R6 Project No.: 924

MC CAULEY DAYE O'CONNELL
ARCHITECTS

11 Merrion Square, Dublin 2, Ireland
Telephone: +353 (0)1 400 4171
info@mdo.ie | www.mdo.ie