


4 Ground Floor Plan 1: 100

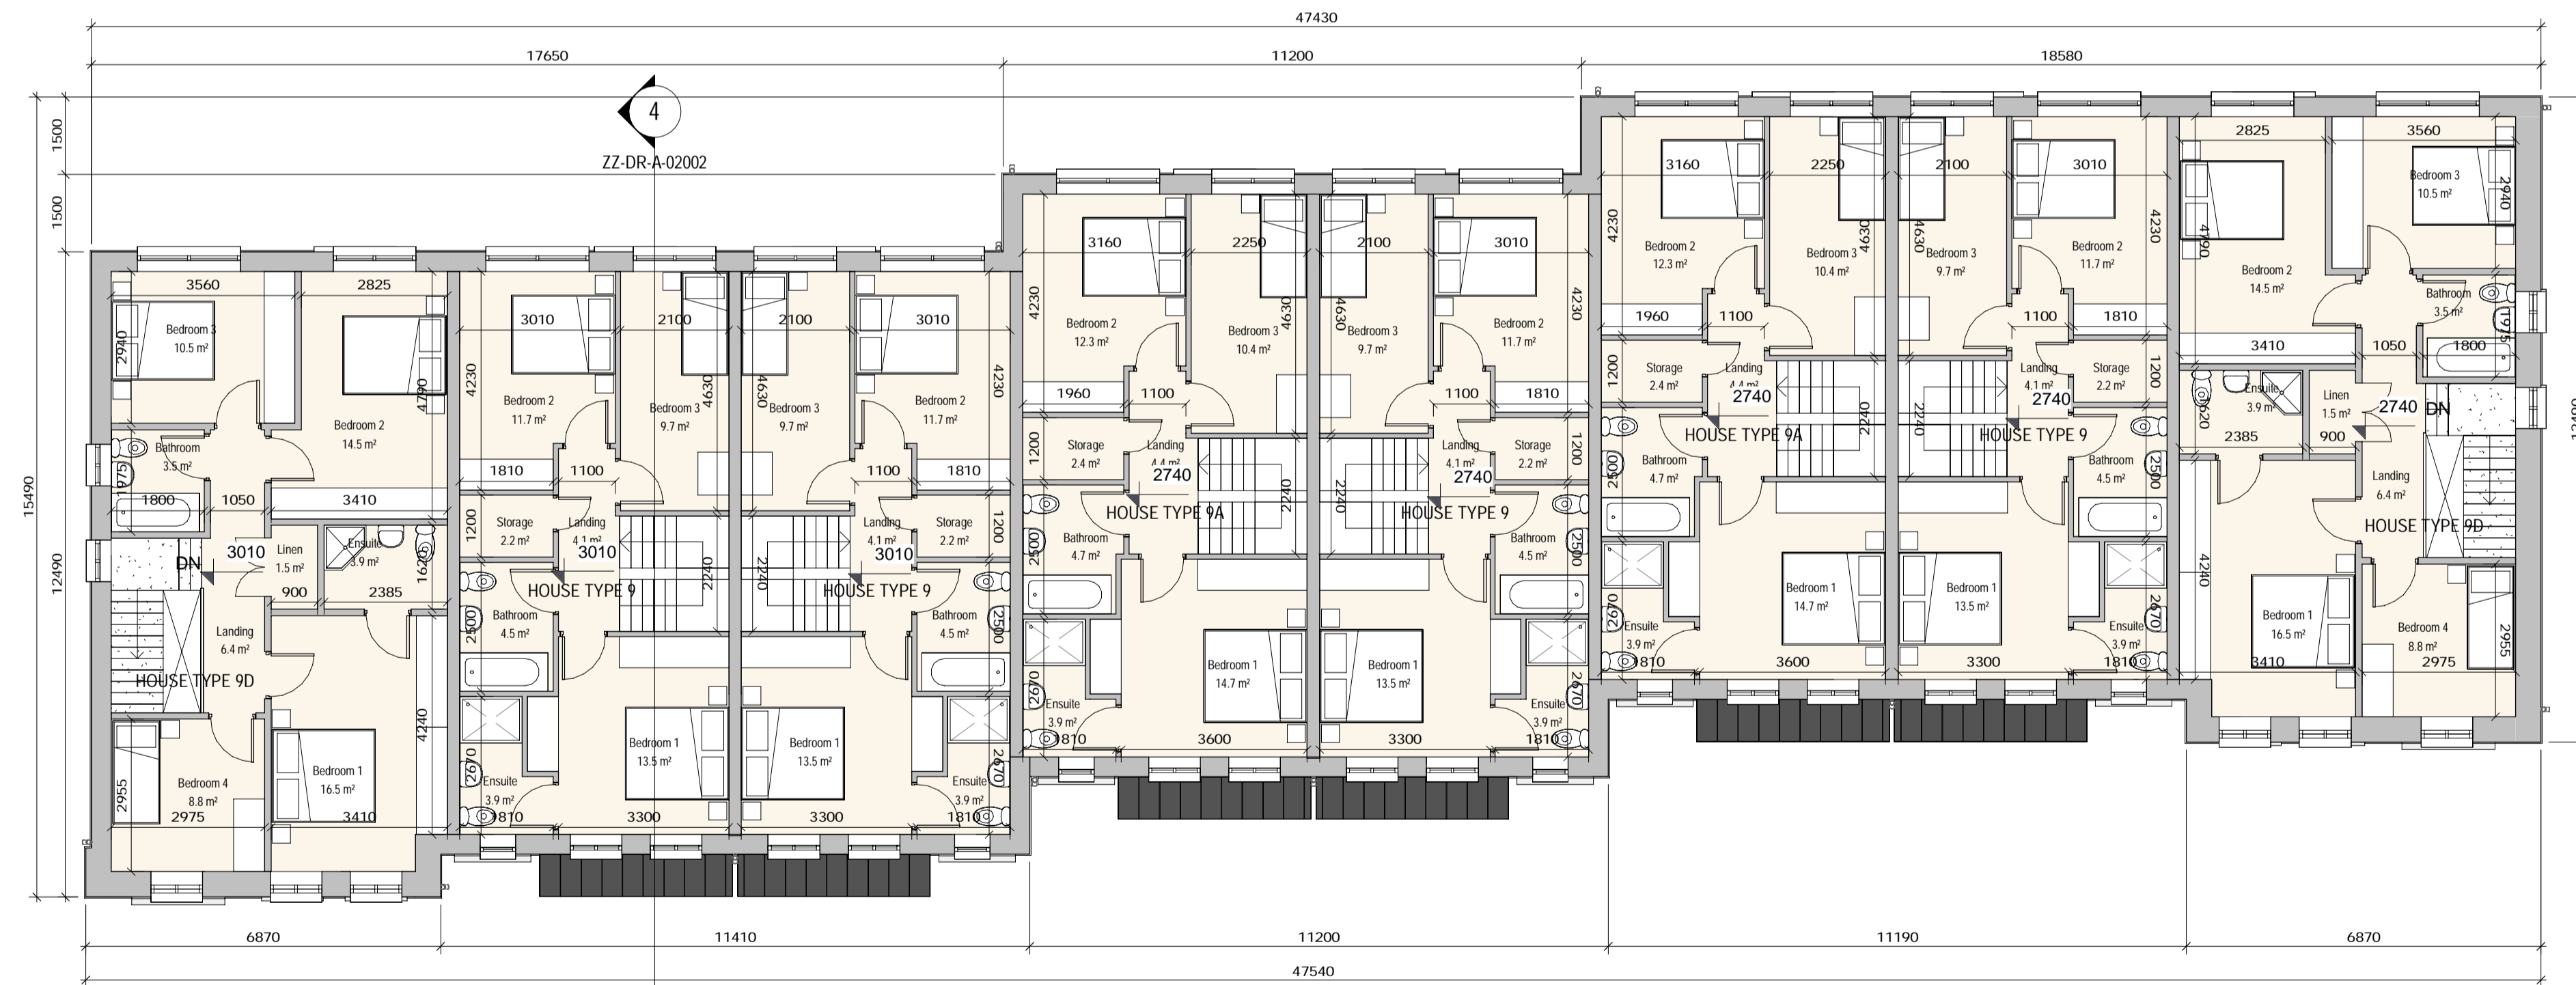

5 First Floor Plan 1: 100

SHD APPLICATION

| REV | DATE | DESCRIPTION | BY | LEGEND |
|-----|------------|---------------------------------|----|--|
| 1 | 03/02/2020 | Revised for Client Comments | AR | 1. Selected roof tiles to pitched roof. |
| 2 | 15/05/2020 | Revised for Comments | RT | 2. Sand Cement Render finish. |
| 3 | 30/05/2020 | Revised Annotation | AR | 3. Selected natural stone |
| 4 | 23/06/2020 | Revised Annotation | AR | 4. Selected natural or reconstituted stone door surround. |
| 5 | 27/08/2020 | Rear Windows, 9D WIC & Graphics | AR | 5. Selected natural or reconstituted stone sining detail. |
| 6 | 07/10/2020 | Issued for SHD | AR | 6. Black UPVC composite front door. |
| | | | | 7. Selected grey colour finish to UPVC windows and patio doors. |
| | | | | 8. Metal roof to bay windows. |
| | | | | 9. Front driveways - to be finished in gravel and paving, refer to Radharc layout. |
| | | | | 10. Boundary treatment - in accordance with Radharc layout. |
| | | | | 11. Side Gate - Treated and painted timber gate and fence to side passages of dwellings. |

NOTES

*Levels on this sheet taken from temporary benchmark at 0.0.
 *Please refer to Site Plan for unit Ground Floor Levels and North Point Location.

← Spot Levels

NORTH POINT

ONLY FOR REFERENCE WITH PLANNING SERVICES

APPROVED BY *Stenwell*

07/10/2020 10:52:37

Client: BURKEWAY HOMES LTD
 Project: BEARNA RESIDENTIAL DEVELOPMENT
 Title: TERRACE TYPE T4 - GROUND & FIRST FLOOR PLANS

Sheet No.: 924-MDO-T4-ZZ-DR-A-02001
 Scale as: 1:100 (A1) Current Rev.: 6 Project No.: 924

MC CAULEY DAYE O'CONNELL
 ARCHITECTS

11 Merrion Square, Dublin 2, Ireland
 Telephone: +353 (0)1 400 4171
 info@mdo.ie | www.mdo.ie