


1 Ground Floor Plan 1: 100

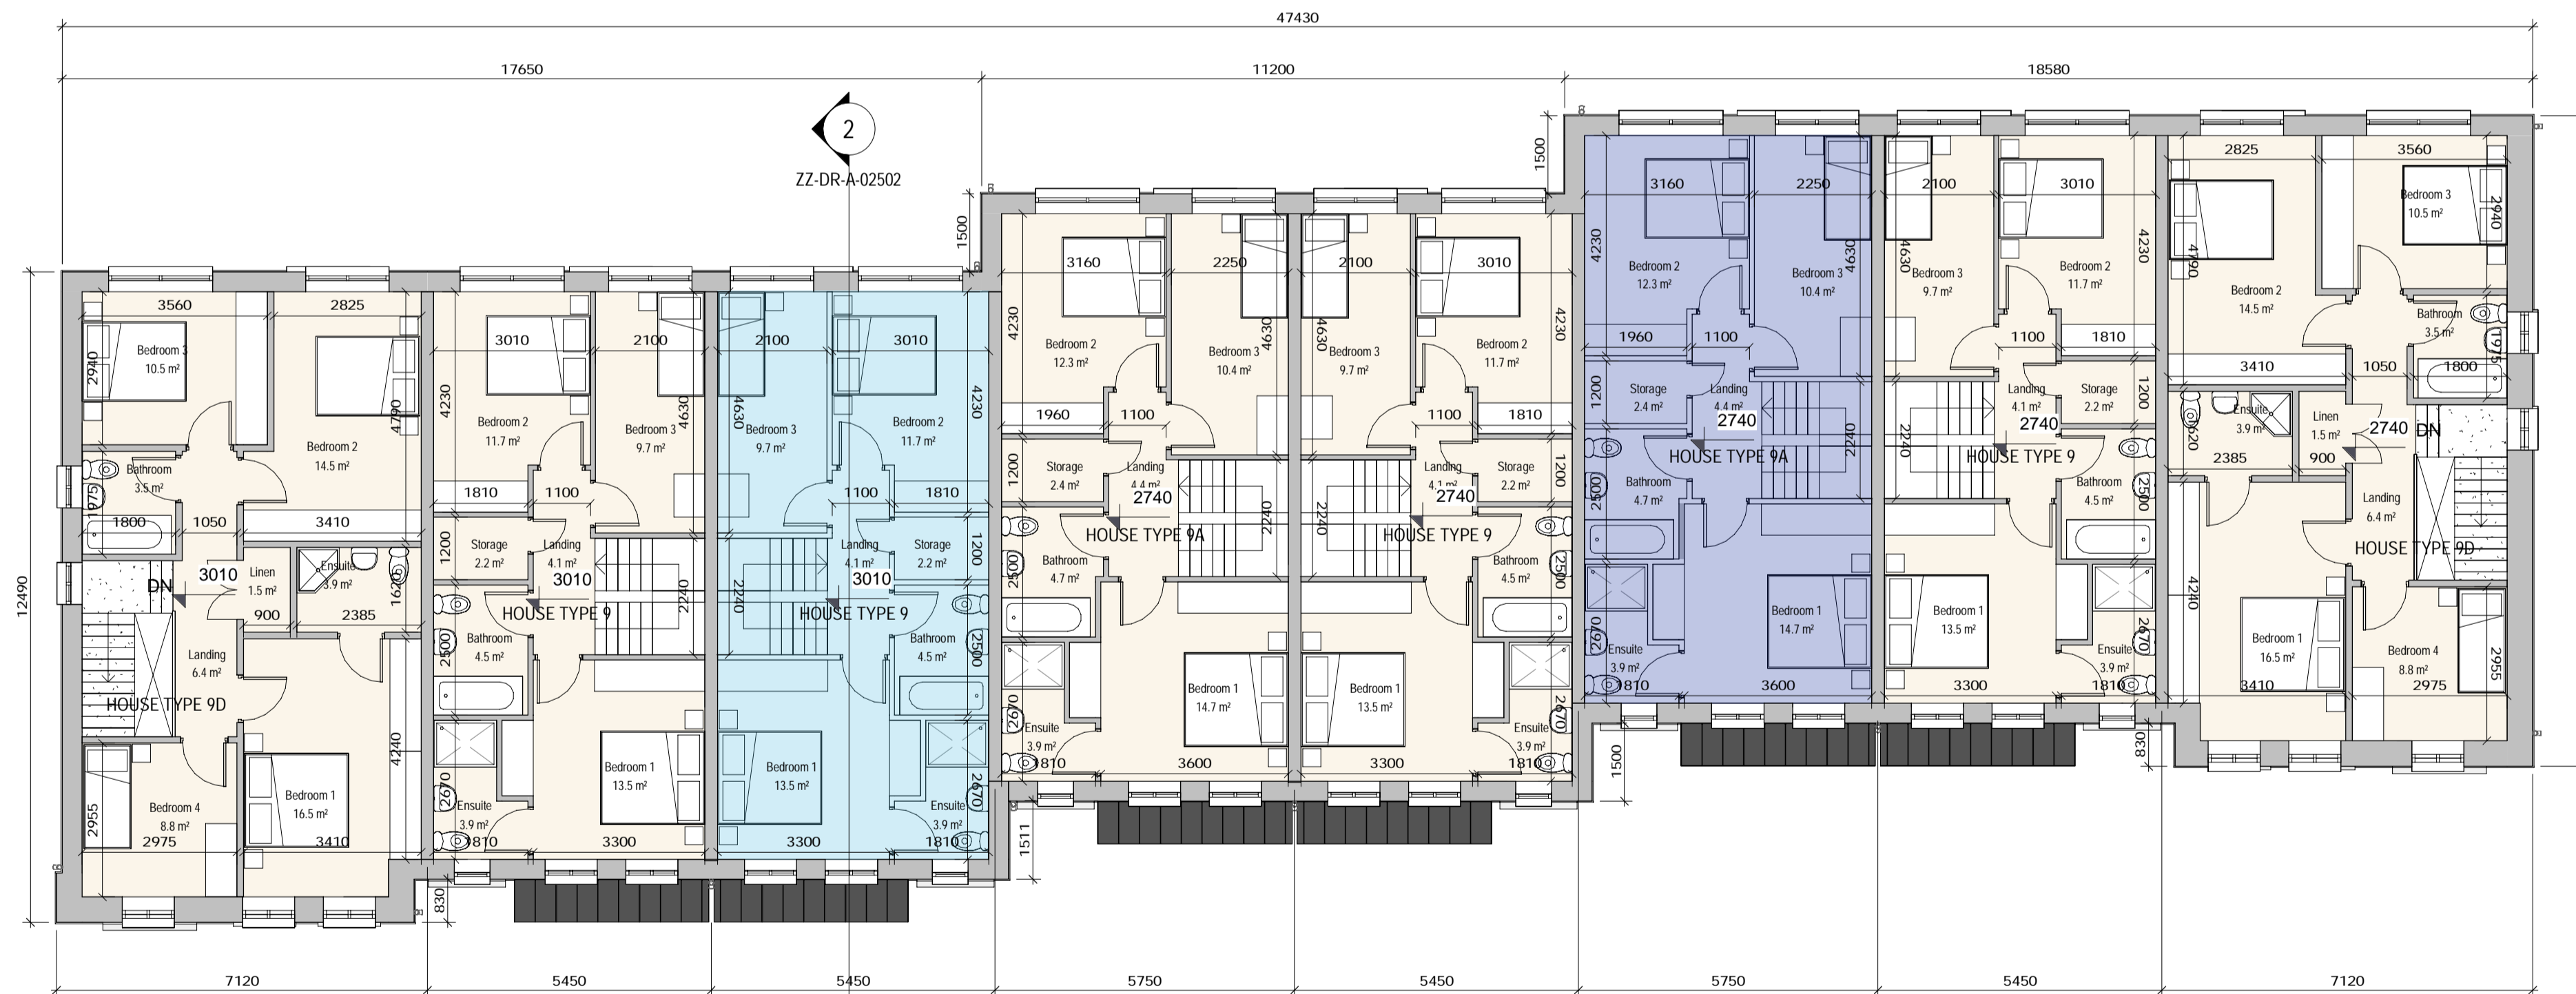

2 First Floor Plan 1: 100

SHD APPLICATION

REV	DATE	DESCRIPTION	BY
1	15/05/2020	Revised for Comments	RT
2	30/05/2020	Revised Annotation	AR
3	23/06/2020	Revised Titleblock	AR
4	27/08/2020	Rear Windows, 9D W/C & Graphics	AR
5	07/10/2020	Issued for SHD	AR

LEGEND
1. Selected roof tiles to pitched roof.
2. Sand Cement Render finish.
3. Selected natural stone
4. Selected natural or reconstituted stone door surround.
5. Selected natural or reconstituted stone sining detail.
6. Black UPVC composite front door.
7. Selected grey colour finish to UPVC windows and patio doors.
8. Metal roof to bay windows.
9. Front driveways - to be finished in gravel and paving, refer to Radharc layout.
10. Boundary treatment - in accordance with Radharc layout.
11. Side Gate - Treated and painted timber gate and fence to side passages of dwellings.

NOTES

*Levels on this sheet taken from temporary benchmark at 0.0.
 *Please refer to Site Plan for unit Ground Floor Levels and North Point Location.

PART V:
 HOUSE TYPE 9 - MID TERRACE 3 BED
 HOUSE TYPE 9A - MID TERRACE 3 BED

NORTH POINT

ONLY FOR REFERENCE WITH PLANNING SERVICES

APPROVED BY

Client: BURKEWAY HOMES LTD
Project: BEARNA RESIDENTIAL DEVELOPMENT
Title: TERRACE TYPE T4 - GROUND AND FIRST FLOOR PLANS (PART V)

Sheet No.: 924-MDO-T4-ZZ-DR-A-02501
Scale as: 1: 100 (A1) **Current Rev.:** 5 **Project No.:** 924

MC CAULEY DAYE O'CONNELL ARCHITECTS
 11 Merrion Square, Dublin 2, Ireland
 Telephone: +353 (0)1 400 4171
 info@mdo.ie | www.mdo.ie

07/10/2020 10:55:4