


1 Roof Plan 1:100



4 Side Elevation 01 1:100



3 Side Elevation 02 1:100

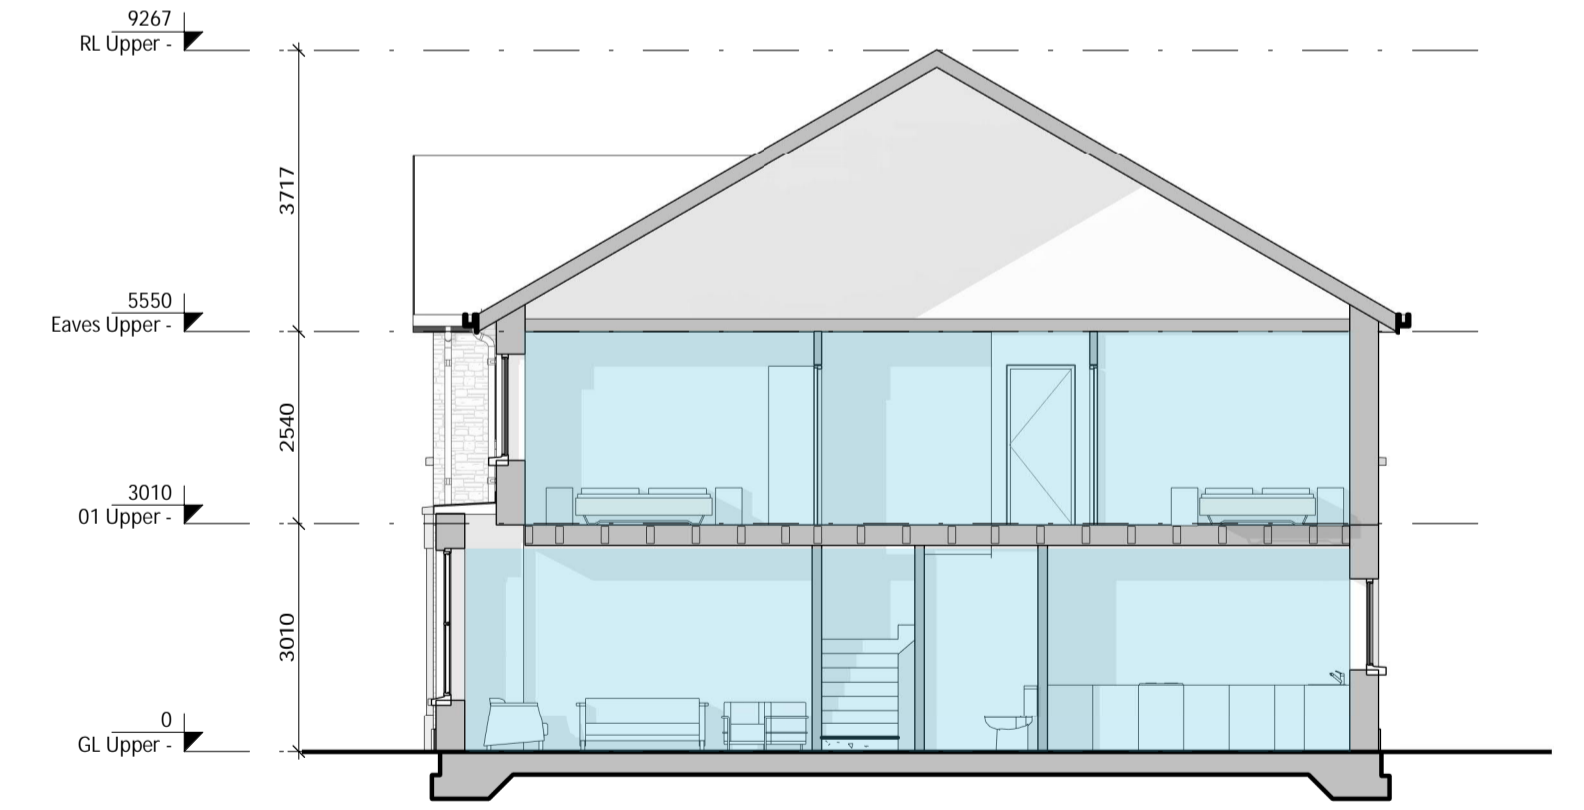

2 Section AA 1:100


SHD APPLICATION

REV	DATE	DESCRIPTION	BY	LEGEND
1	15/05/2020	Revised for Comments	RT	1. Selected roof tiles to pitched roof.
2	30/05/2020	Revised Annotation	AR	2. Sand Cement Render finish.
3	23/06/2020	Revised Tileblock	AR	3. Selected natural stone
4	27/08/2020	Rear Windows, 90 WIC & Graphics	AR	4. Selected natural or reconstituted stone door surround.
5	07/10/2020	Issued for SHD	AR	5. Selected natural or reconstituted stone string detail.
				6. Black UPVC composite front door.
				7. Selected grey colour finish to UPVC windows and patio doors.
				8. Metal roof to bay windows.
				9. Front driveways - to be finished in gravel and paving, refer to Radharc layout.
				10. Boundary treatment - in accordance with Radharc layout.
				11. Side Gate - Treated and painted timber gate and fence to side passages of dwellings.

NOTES

*Levels on this sheet taken from temporary benchmark at 0.0.
*Please refer to Site Plan for unit Ground Floor Levels and North Point Location.

PART V:
HOUSE TYPE 9 - MID TERRACE 3 BED
HOUSE TYPE 9A - MID TERRACE 3 BED

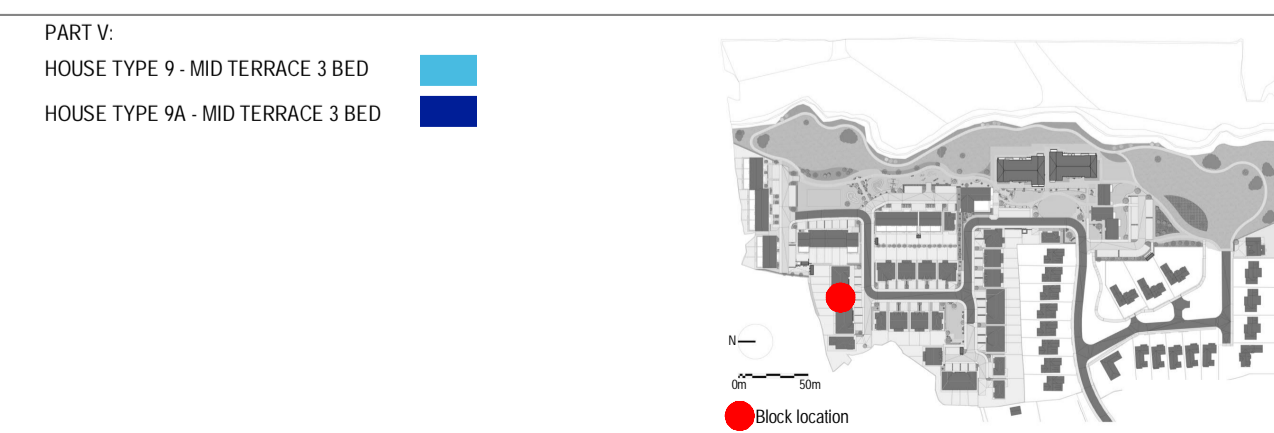

NORTH POINT

ONLY FOR REFERENCE WITH PLANNING SERVICES

APPROVED BY

07/10/2020 10:56:17

Client: BURKEWAY HOMES LTD
Project: BEARNA RESIDENTIAL DEVELOPMENT
Title: TERRACE TYPE T4 - ROOF PLAN, SIDE ELEVATIONS & SECTION (PART V)
Sheet No.: 924-MDO-T4-ZZ-DR-A-02502
Scale as: 1:100 (A1) Current Rev.: 5 Project No.: 924

MC CAULEY DAYE O'CONNELL
ARCHITECTS

11 Merrion Square, Dublin 2, Ireland
Telephone: +353 (0)1 400 4171
info@mdo.ie | www.mdo.ie