



01 overall permitted contextual west-south elevation
scale 1:1000

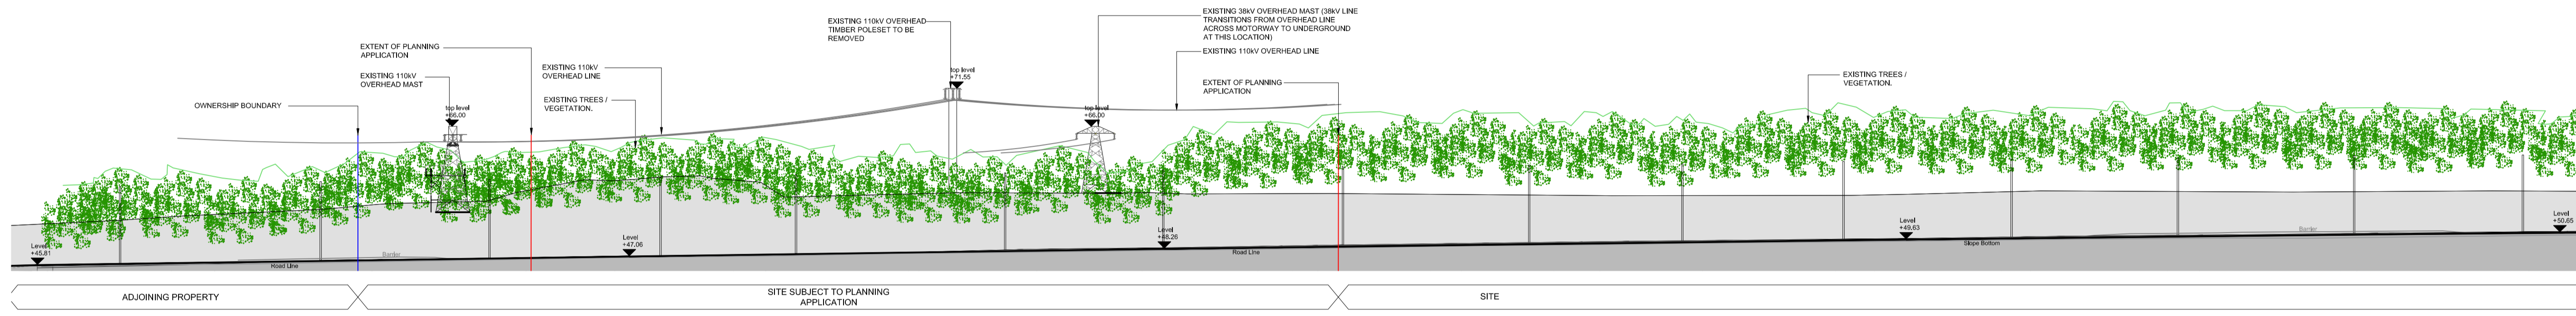

02 permitted contextual west-south elevation (part a)
scale 1:500

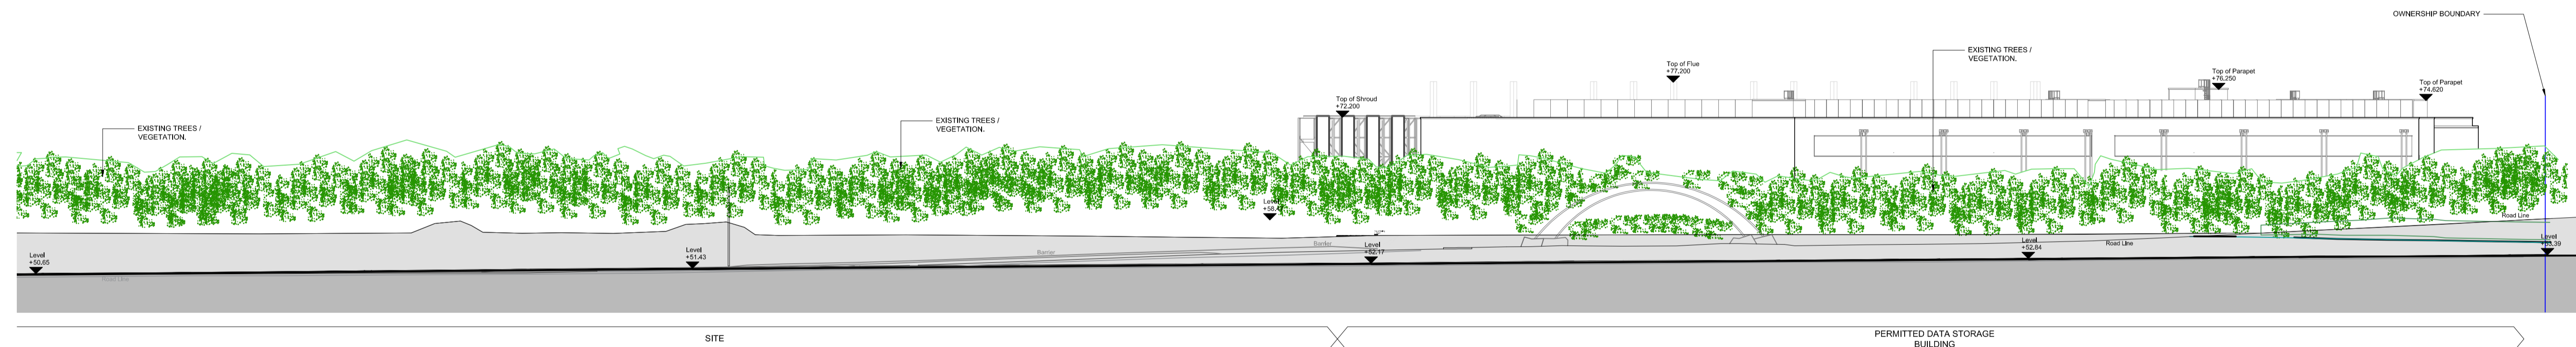


03 permitted contextual west-south elevation (part b)
scale 1:500

NOTES:
Check all dimensions on site. Do not rely on scaled dimensions. This drawing must be read in conjunction with all relevant contract documents.

This drawing is the property of Michael Collins Associates Ltd. (trading as MCA Architects). The drawing shall not be copied, reproduced or otherwise used without the consent of Michael Collins Associates Ltd.

LEGEND:
— SITE SUBJECT TO PLANNING APPLICATION
— LANDS IN THE OWNERSHIP OF THE APPLICANT / LANDOWNER.

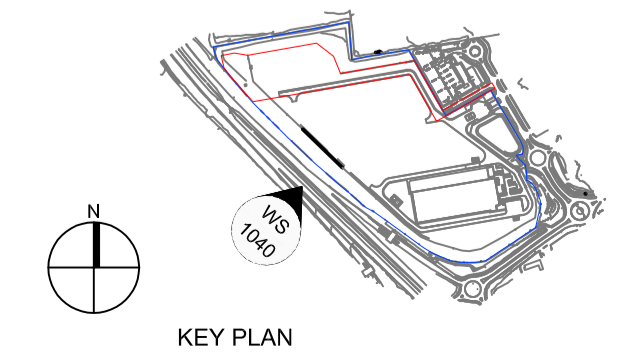

Rev	Date	Description	Drwn	Chkd	Rev	Date	Description	Drwn	Chkd
					P02	13.10.20	ISSUED FOR SUBMISSION	ML	IOK

Architecture • Interior Design • Masterplanning • Project Management

MCA
ARCHITECTS

4 Hanover Wharf,
Aungier Road, Dublin 2,
Ireland. D02 H039
+353 1 6760916
info@mca.ie
www.mca.ie

Client:	CAP DEVELOPMENTS LLC	Job No.:	2020.26
Project:	OLDBRIDGE 110kV SUBSTATION	Sheet:	A1
Drawing:	PERMITTED CONTEXTUAL WEST-SOUTH ELEVATION	Scale:	varies
Stage:	PLANNING	Status Code:	S5
Status:	FOR SUBMISSION	Revision:	
Drawing:	CAP - MCA - 00 - XX - DR - A - 1040		

PERMISSION GRANTED UNDER P.A. REG. REF. LB/191735