




1 ground floor plan
scale 1 : 200

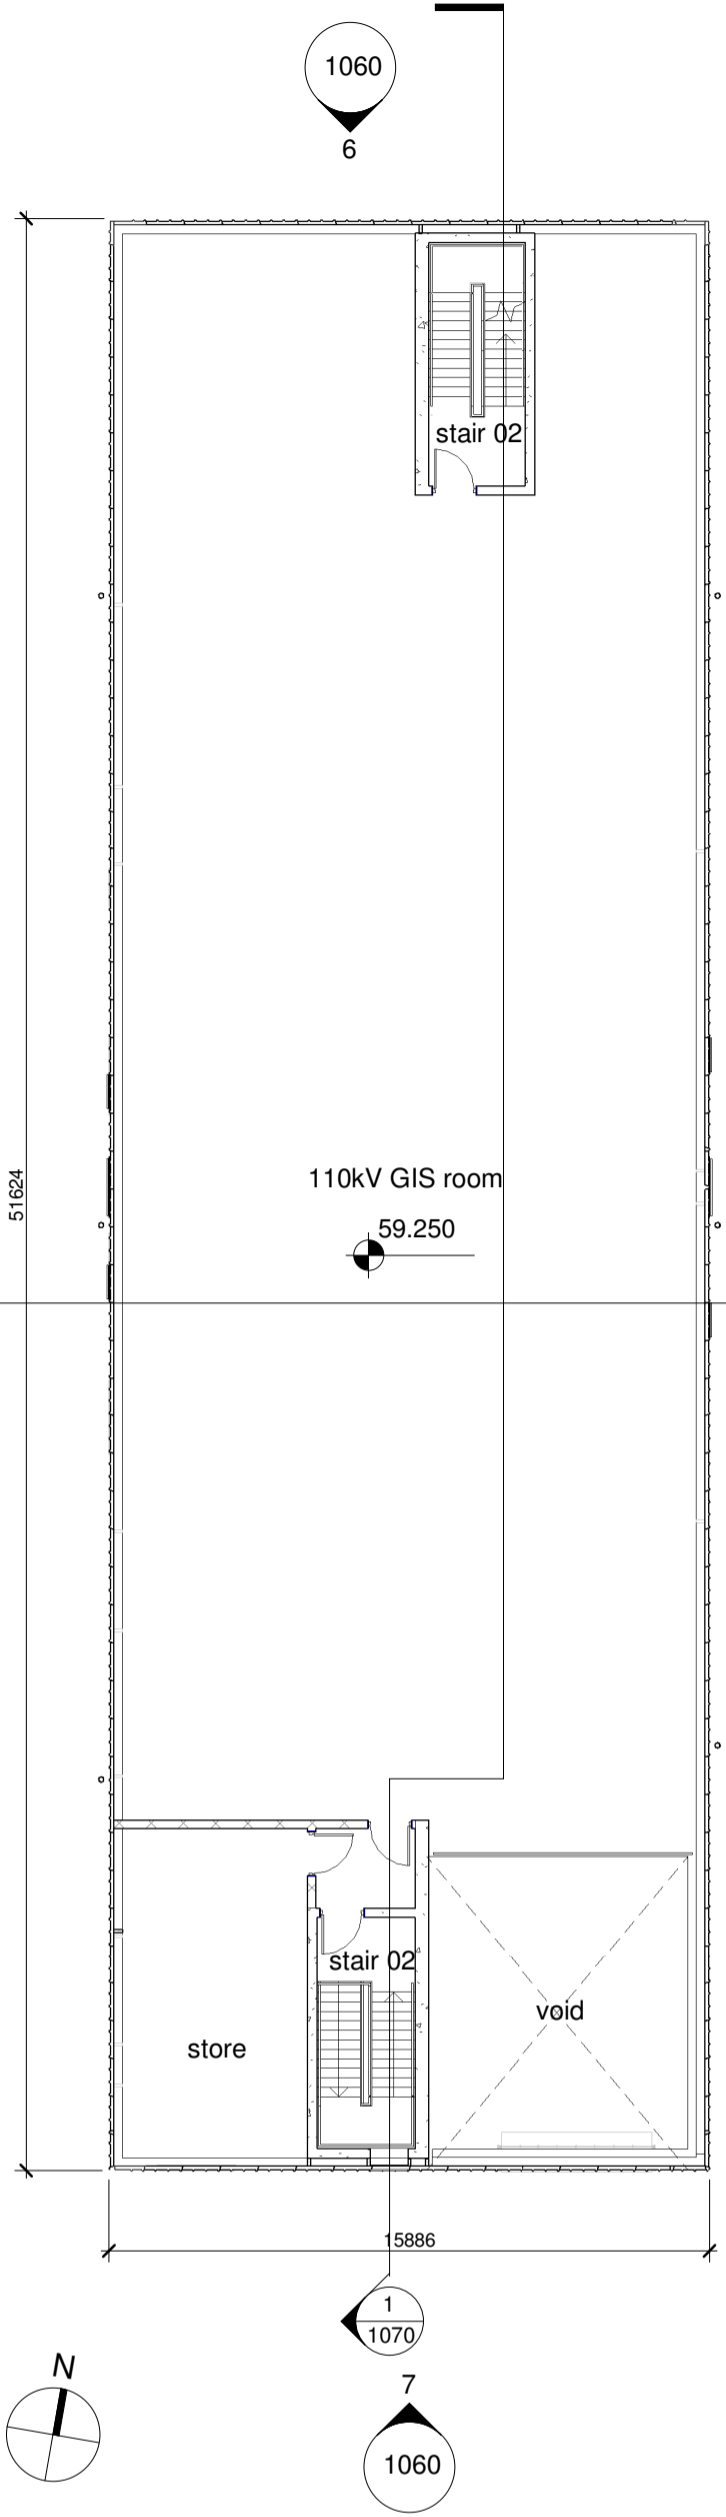


2 first floor plan
scale 1 : 200

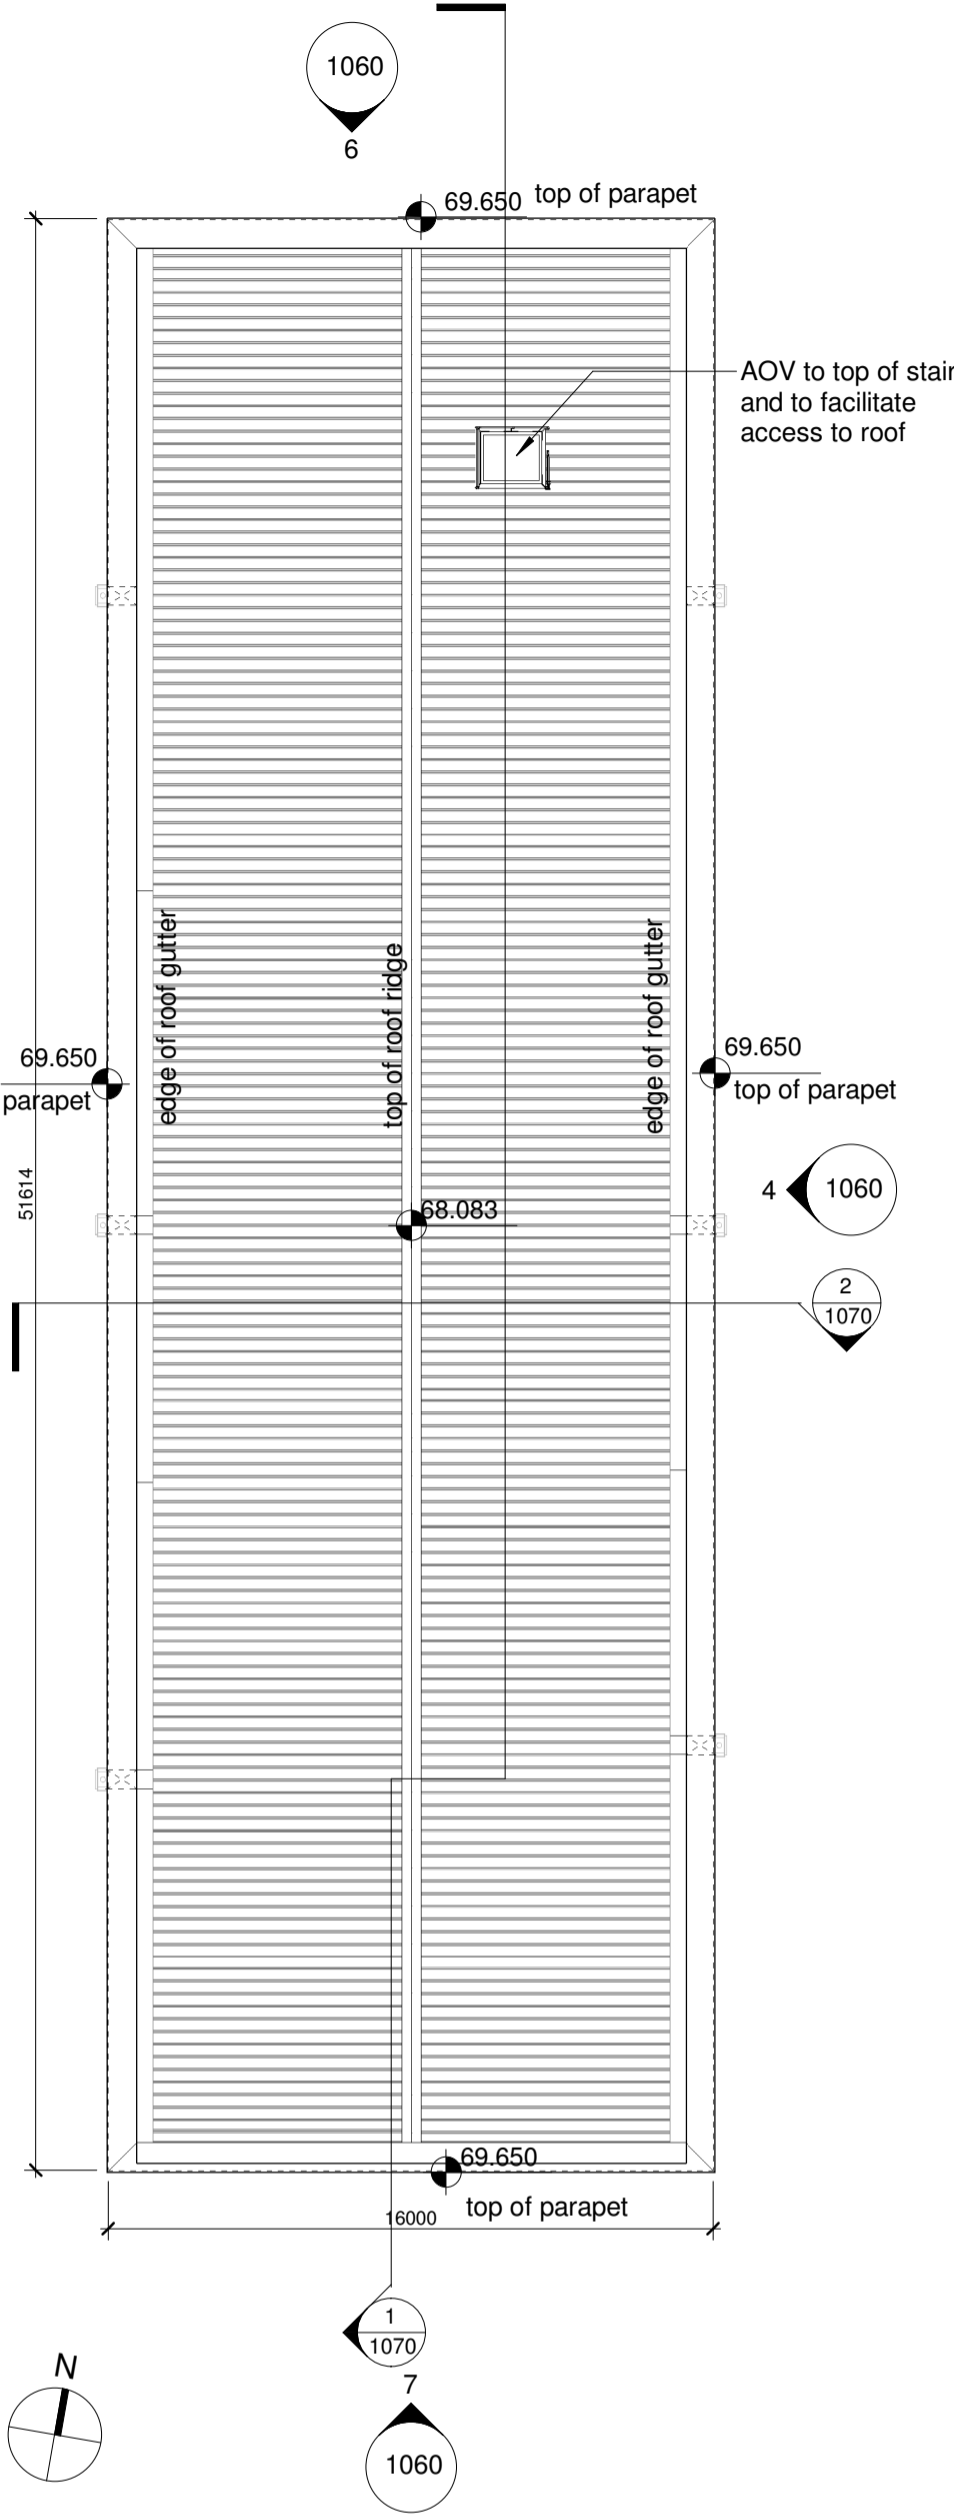


3 roof plan
scale 1 : 200

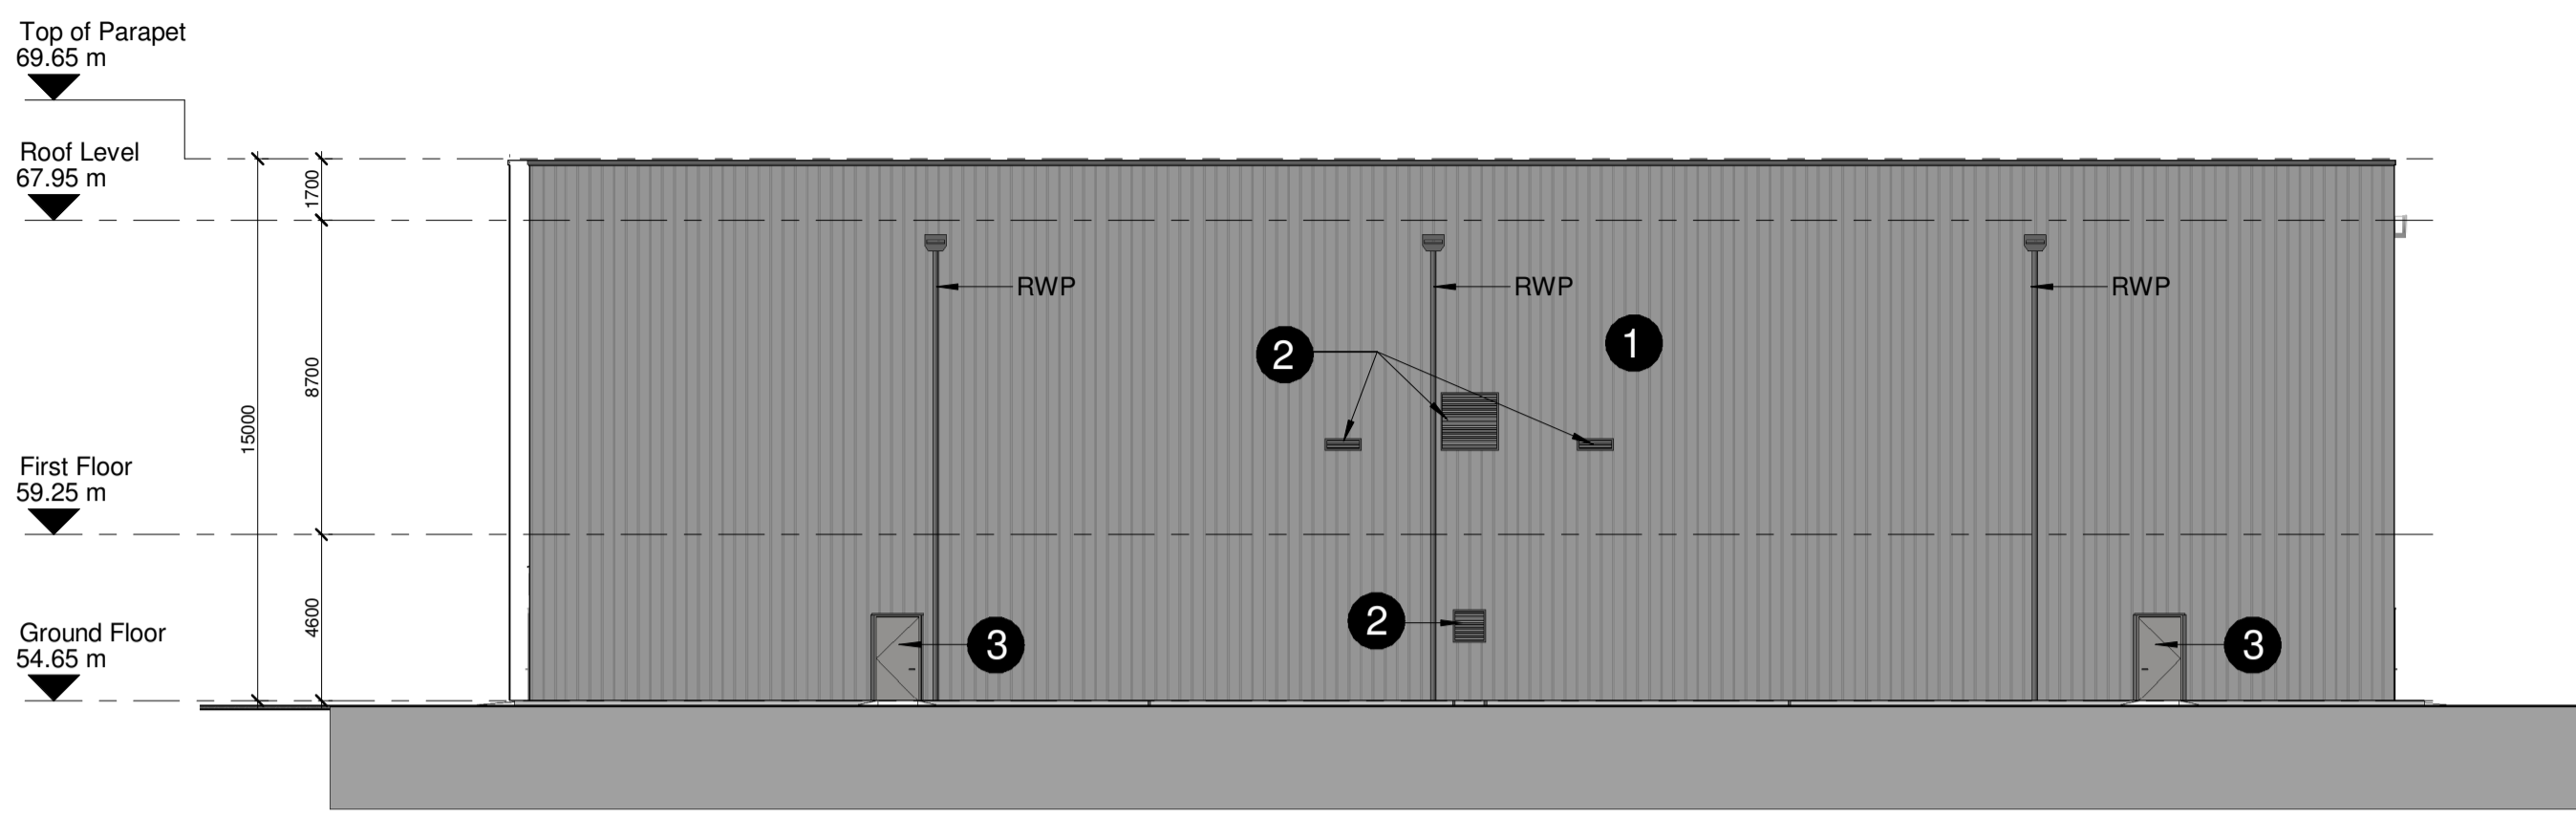


4 proposed east elevation
scale 1 : 200

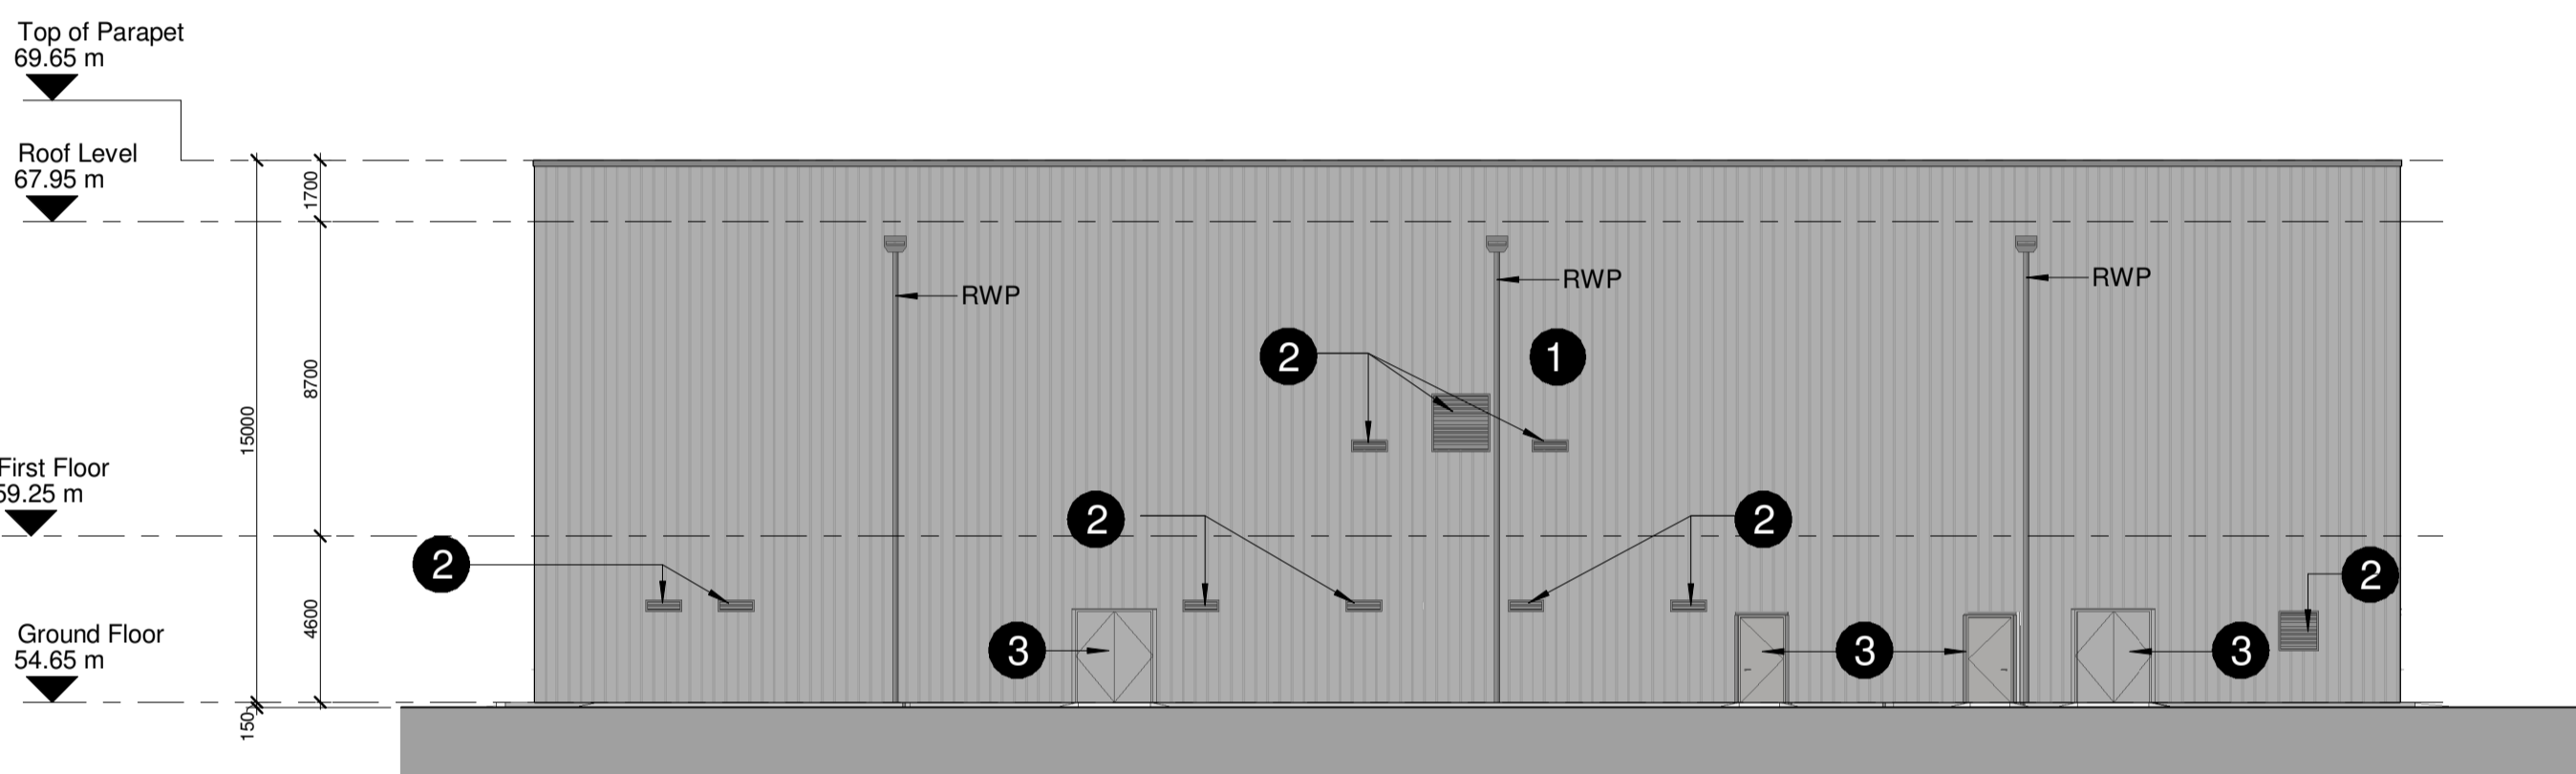

5 proposed west elevation
scale 1 : 200

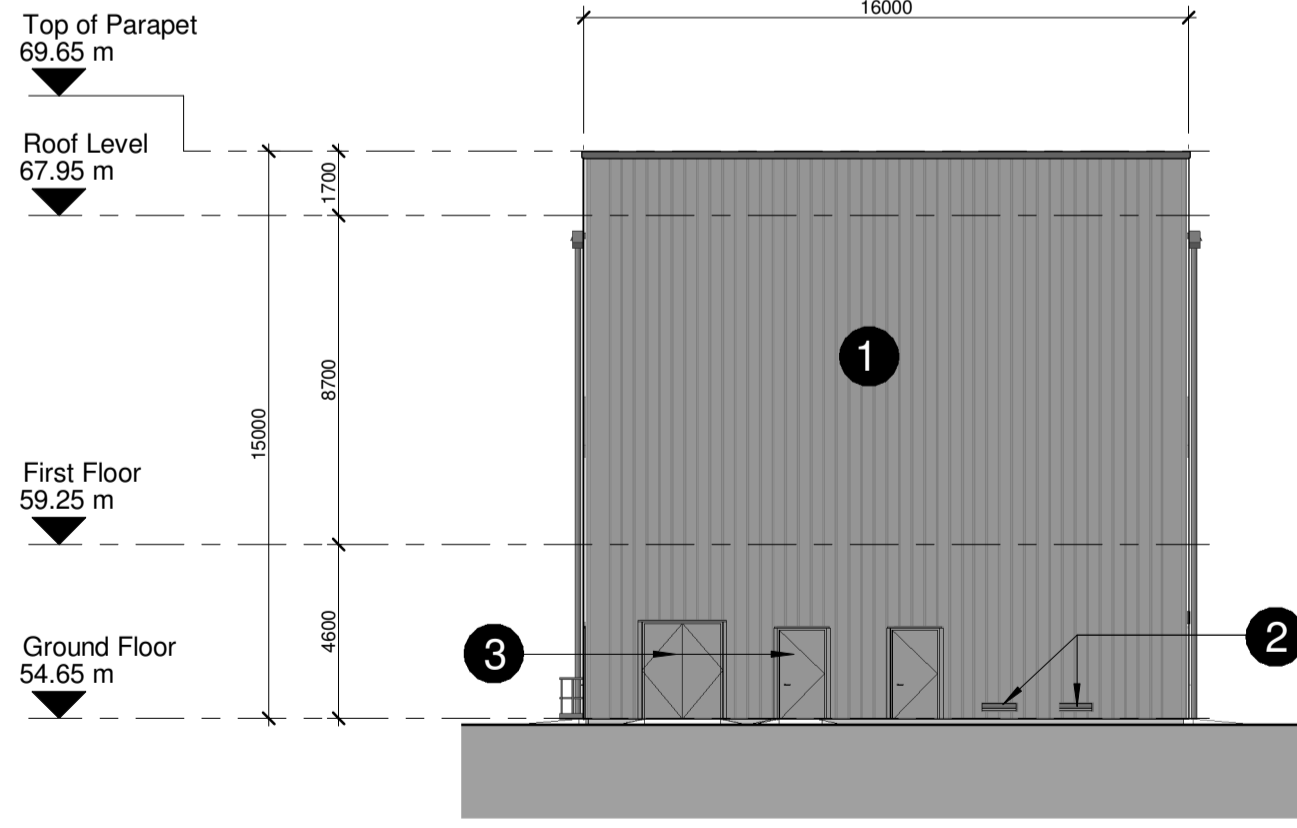

6 proposed north elevation
scale 1 : 200

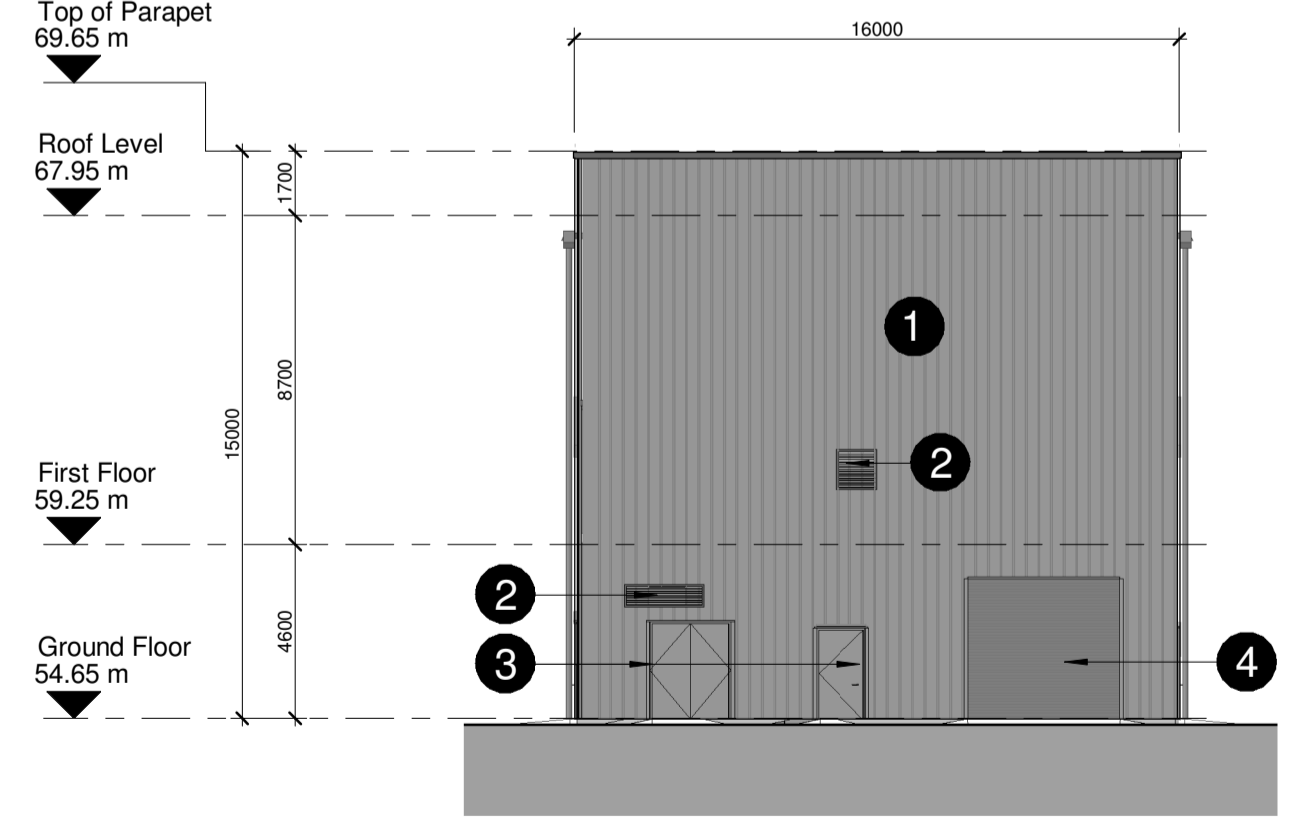

7 proposed south elevation
scale 1 : 200

NOTES:

Check all dimensions on site. Do not rely on scaled dimensions. This drawing must be read in conjunction with all relevant contract documents.

This drawing is the property of Michael Collins Associates Ltd. (trading as MCA Architects). The drawing shall not be copied, reproduced or otherwise used without the consent of Michael Collins Associates Ltd.


LEGEND:

- SITE SUBJECT TO PLANNING APPLICATION
- LANDS OF THE OWNERSHIP OF APPLICANT/OWNER

MATERIAL LEGEND:

- 1** SELECTED COATED METAL WALL PANEL (DARK GREY RIB PANEL) RAL COLOUR TBC
- 2** POWDER COATED GALVANISED STEEL LOUVRE/VENTS RAL COLOUR TO MATCH CLADDING
- 3** INSULATED AND GALVANIZED STEEL DOOR WITH RAL COLOUR TO MATCH CLADDING
- 4** INSULATED AND GALVANIZED STEEL ROLLER SHUTTER DOOR WITH RAL COLOUR TO MATCH CLADDING

OLDBRIDGE 110kV SUBSTATION

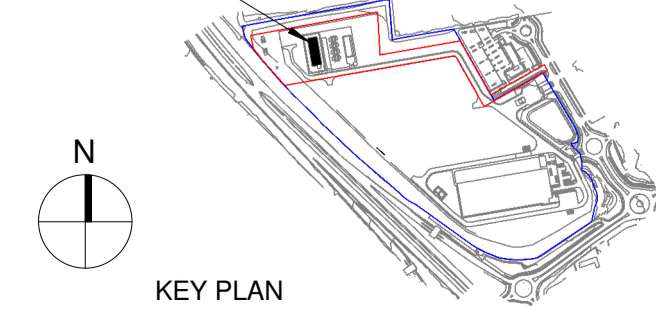

Rev	Date	Description	Dm	Chkd
P02	13.10.20	ISSUED FOR SUBMISSION	ML	IOK

Architecture + Interior Design + Masterplanning + Project Management

MCA ARCHITECTS

4 Harover Wharf, Alagard Road, Dublin 2, Ireland
+353 1 6760916
info@mca.ie
www.mca.ie

Client: CAP DEVELOPMENTS LLC
Project: OLDBRIDGE 110kV SUBSTATION
Drawing: OLDBRIDGE 110kV SUBSTATION BUILDING PLANS AND ELEVATIONS
Stage: PLANNING
Status: FOR SUBMISSION
Drawing Number: CAP-MCA-01-XX-DR-A-1060

Job No: 2020.26
Sheet: A1
Scale: As indicated
Status Code: S5

Revision: P02