




NOTE
ALL DIMENSIONS TO BE CHECKED ON SITE
NO DIMENSIONS TO BE SCALED FROM THIS DRAWING
THIS DRAWING IS TO BE READ IN CONJUNCTION WITH
RELEVANT CONSULTANTS DRAWINGS

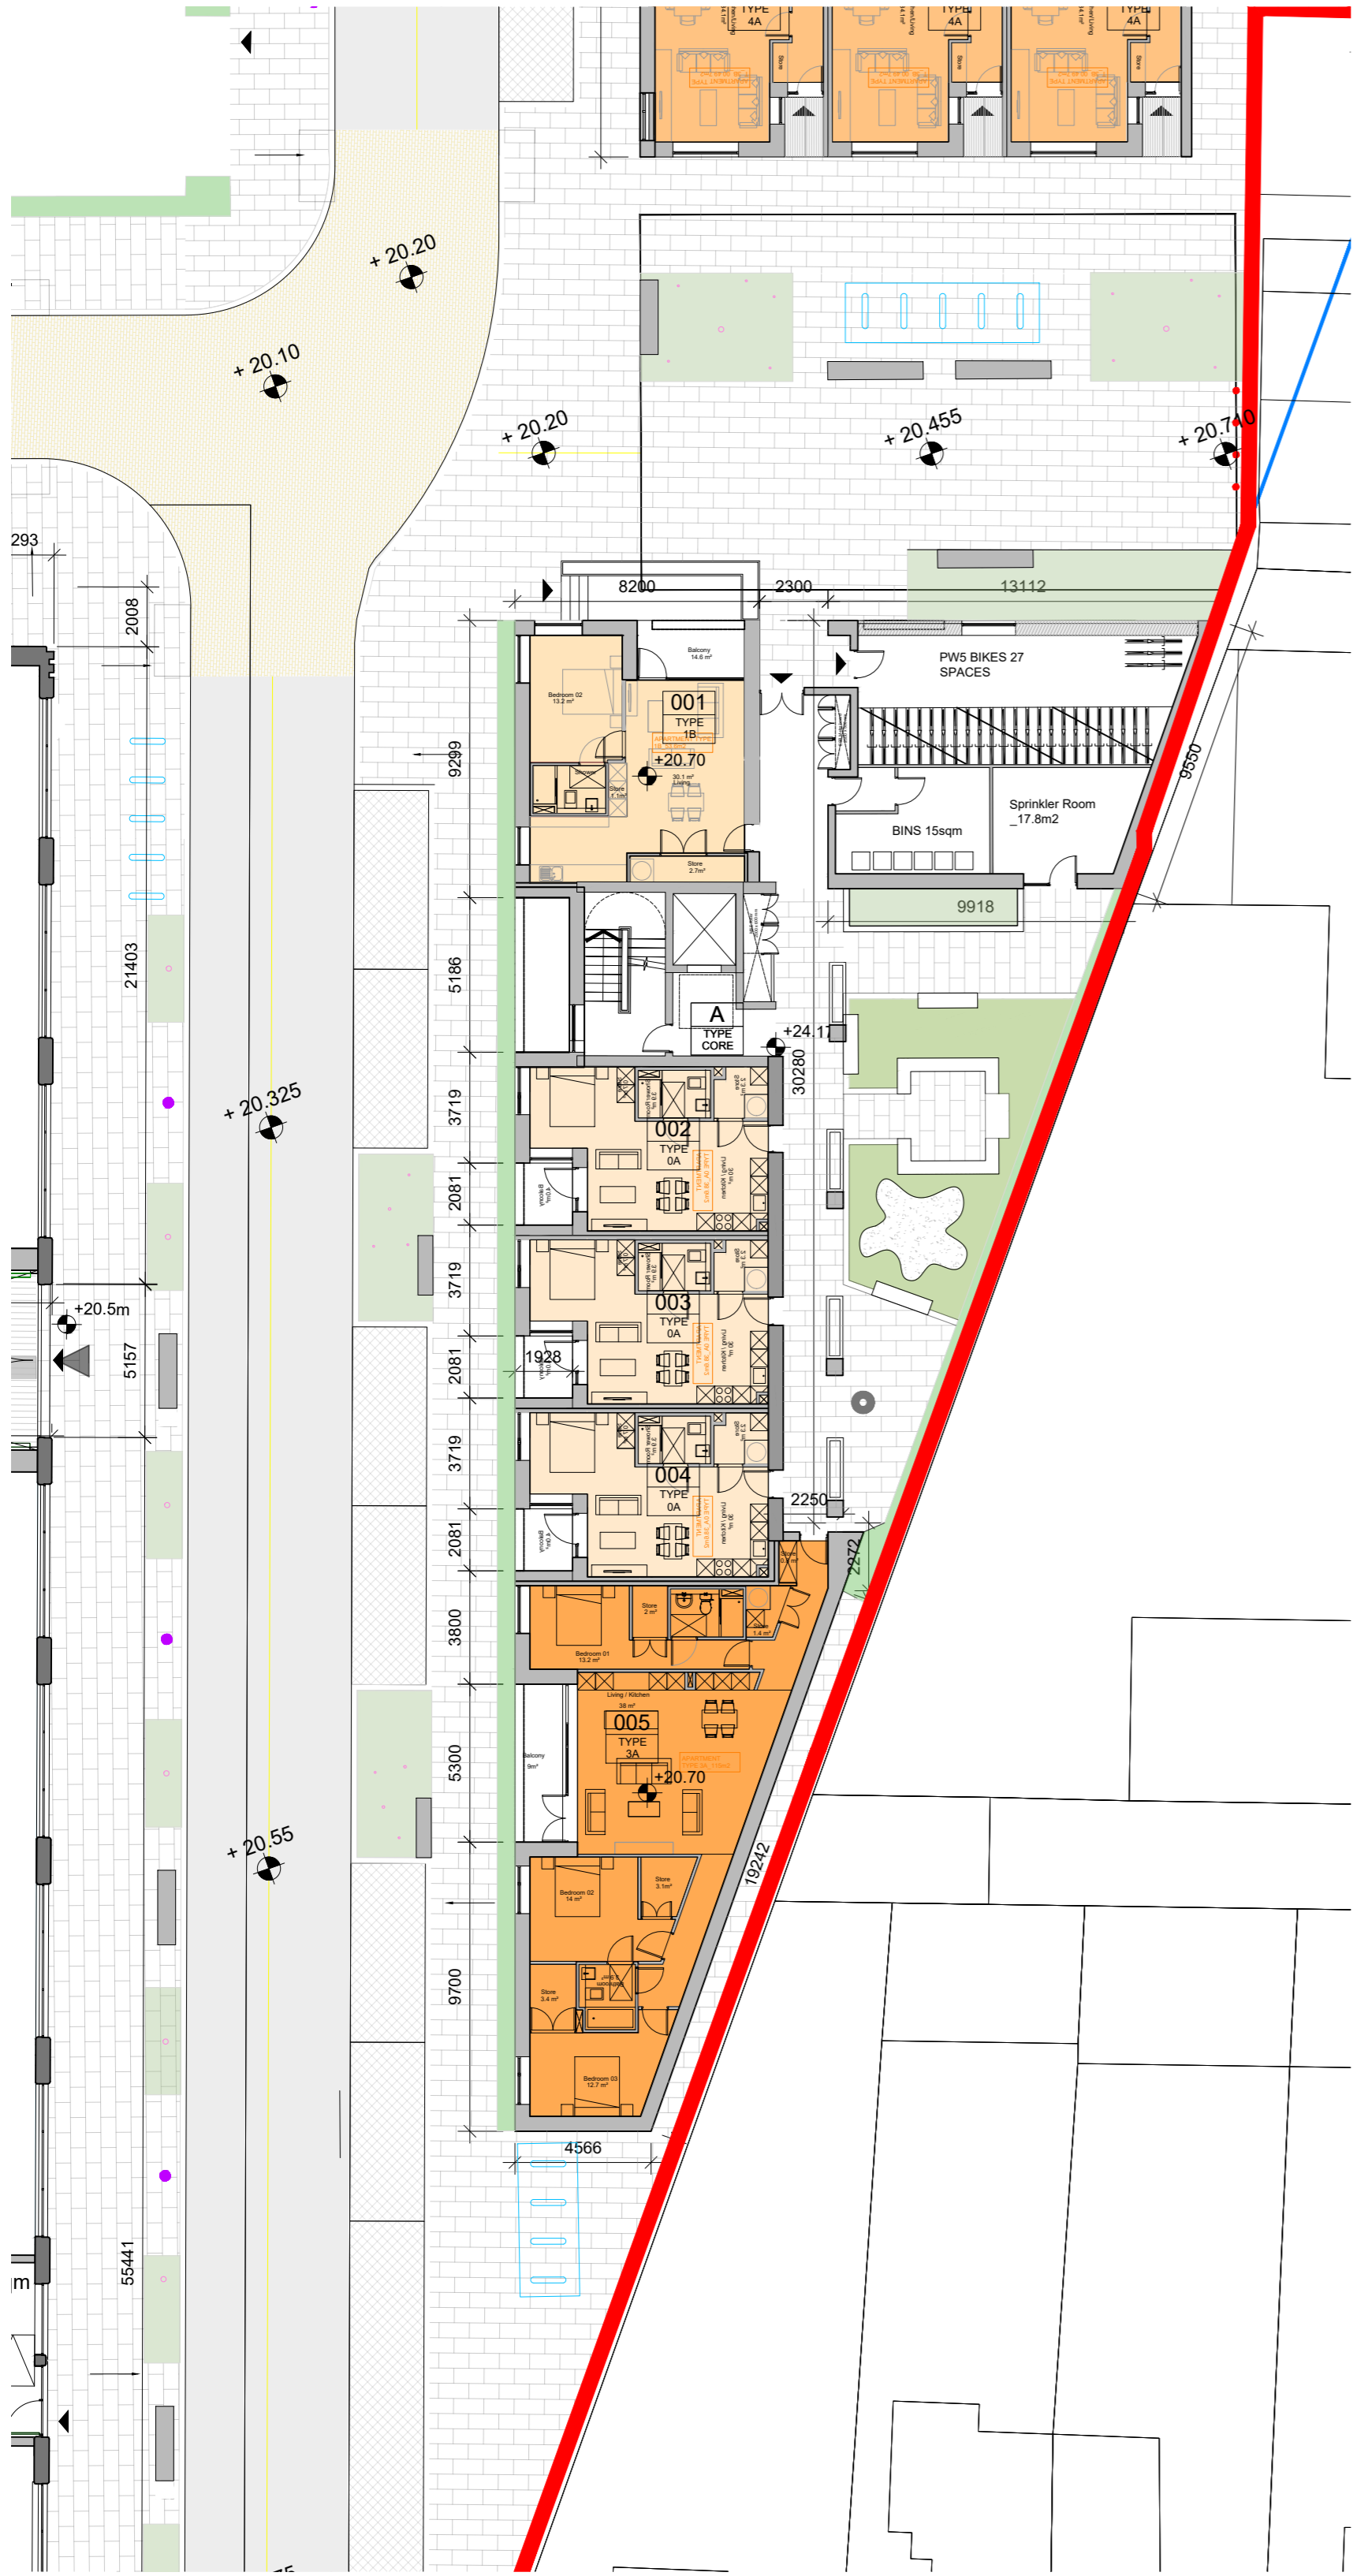


01 PW5 GROUND FLOOR PLAN
PL1500 SCALE 1:200

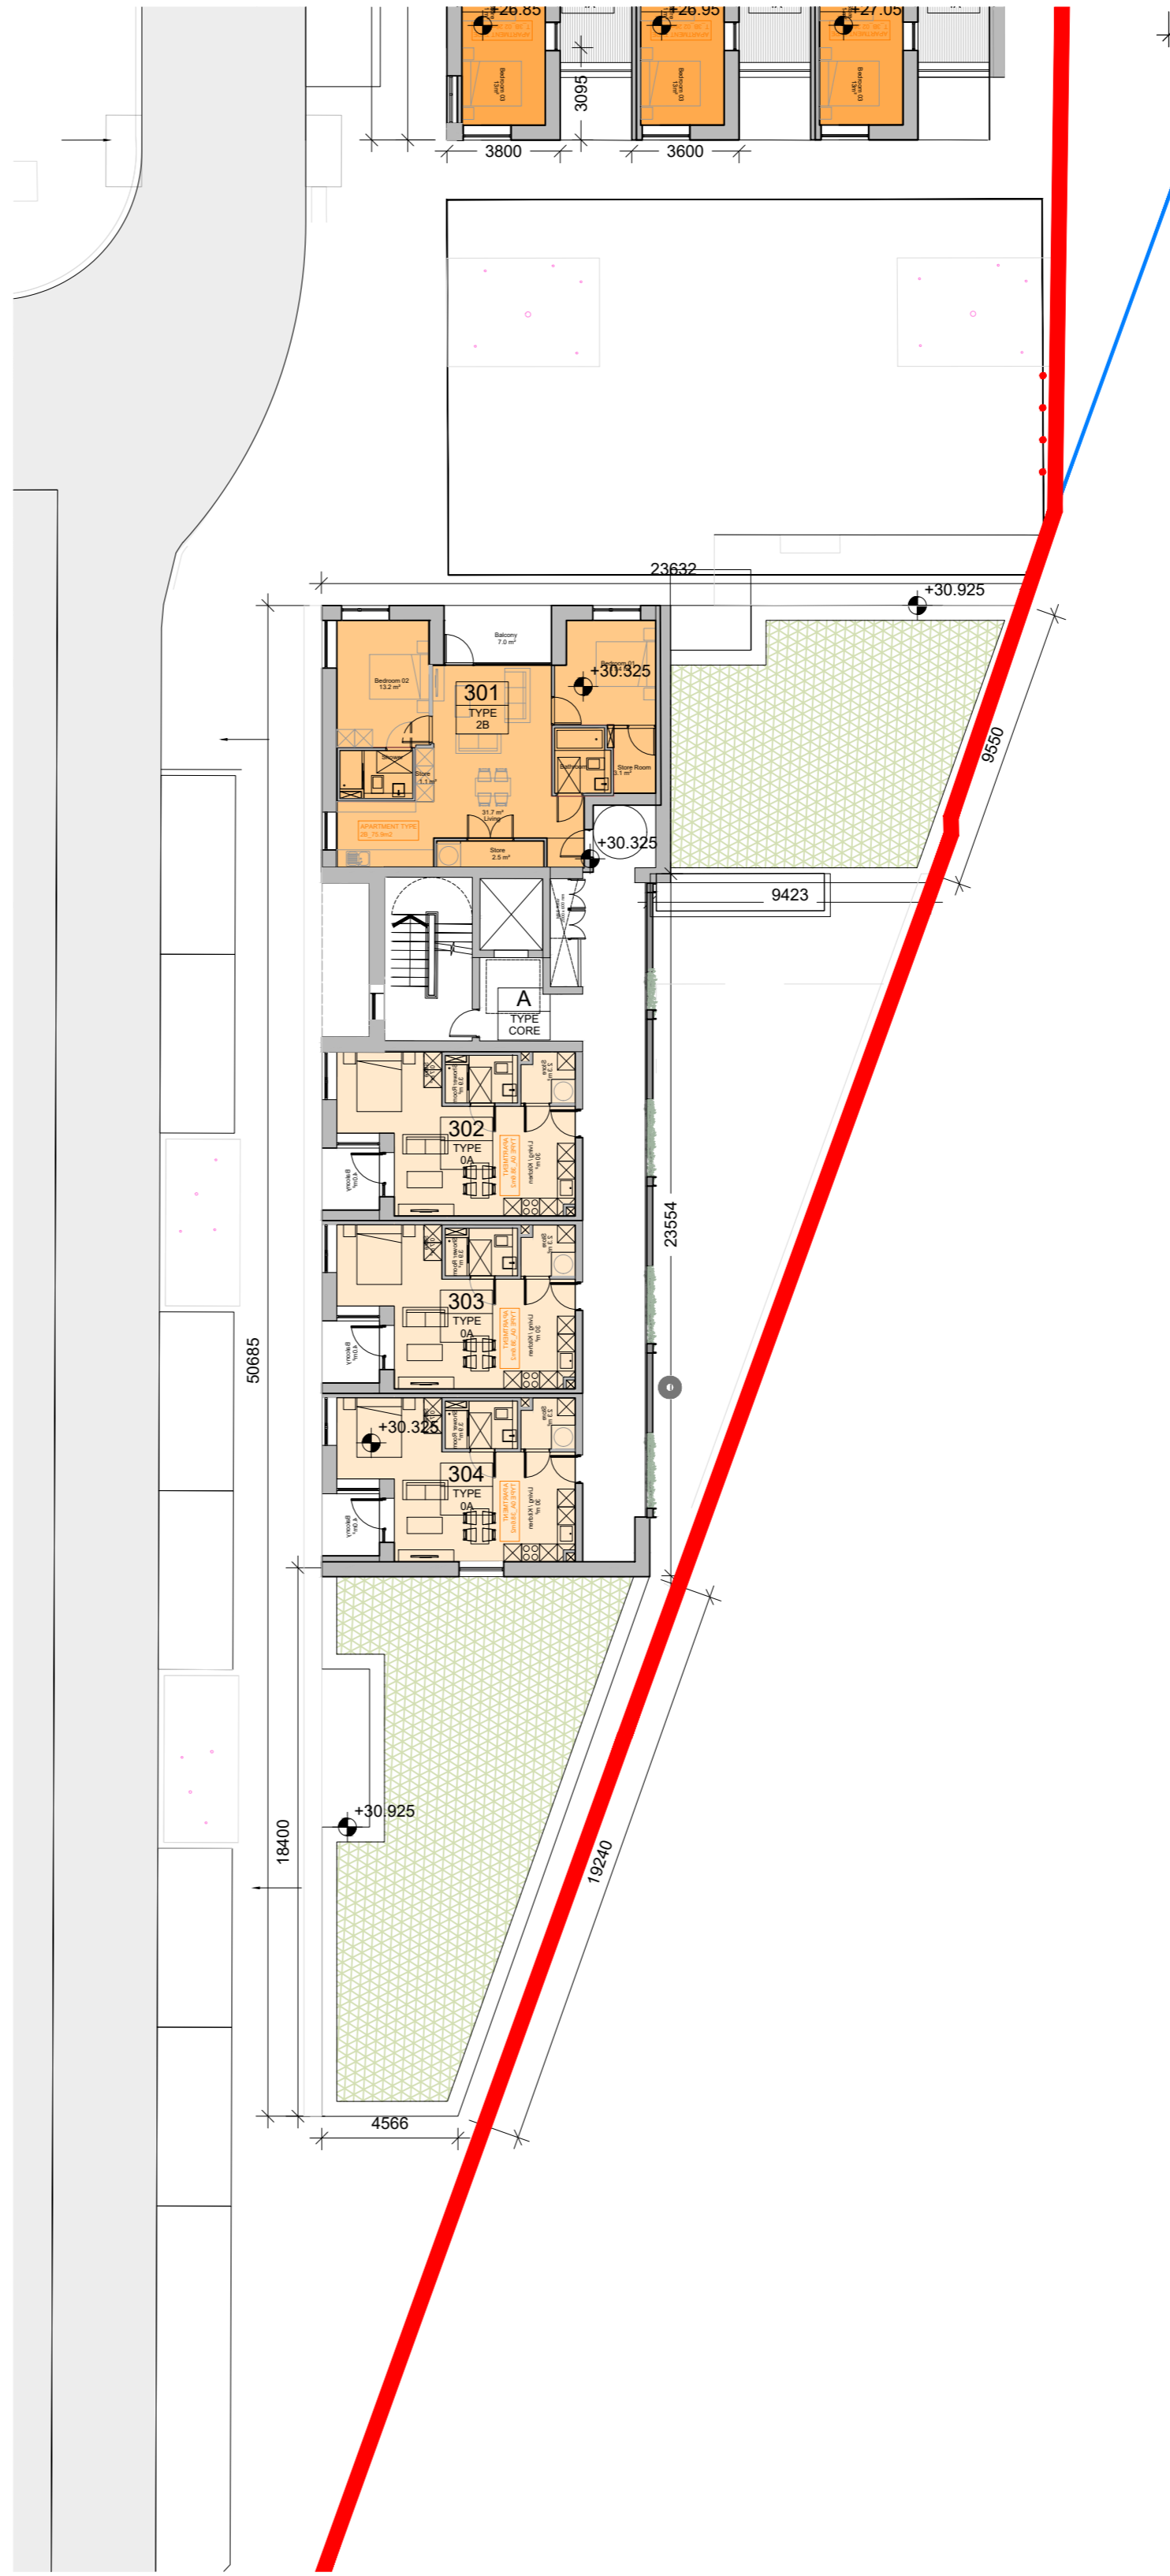


03 PW4 THIRD FLOOR PLAN
PL1500 SCALE 1:200

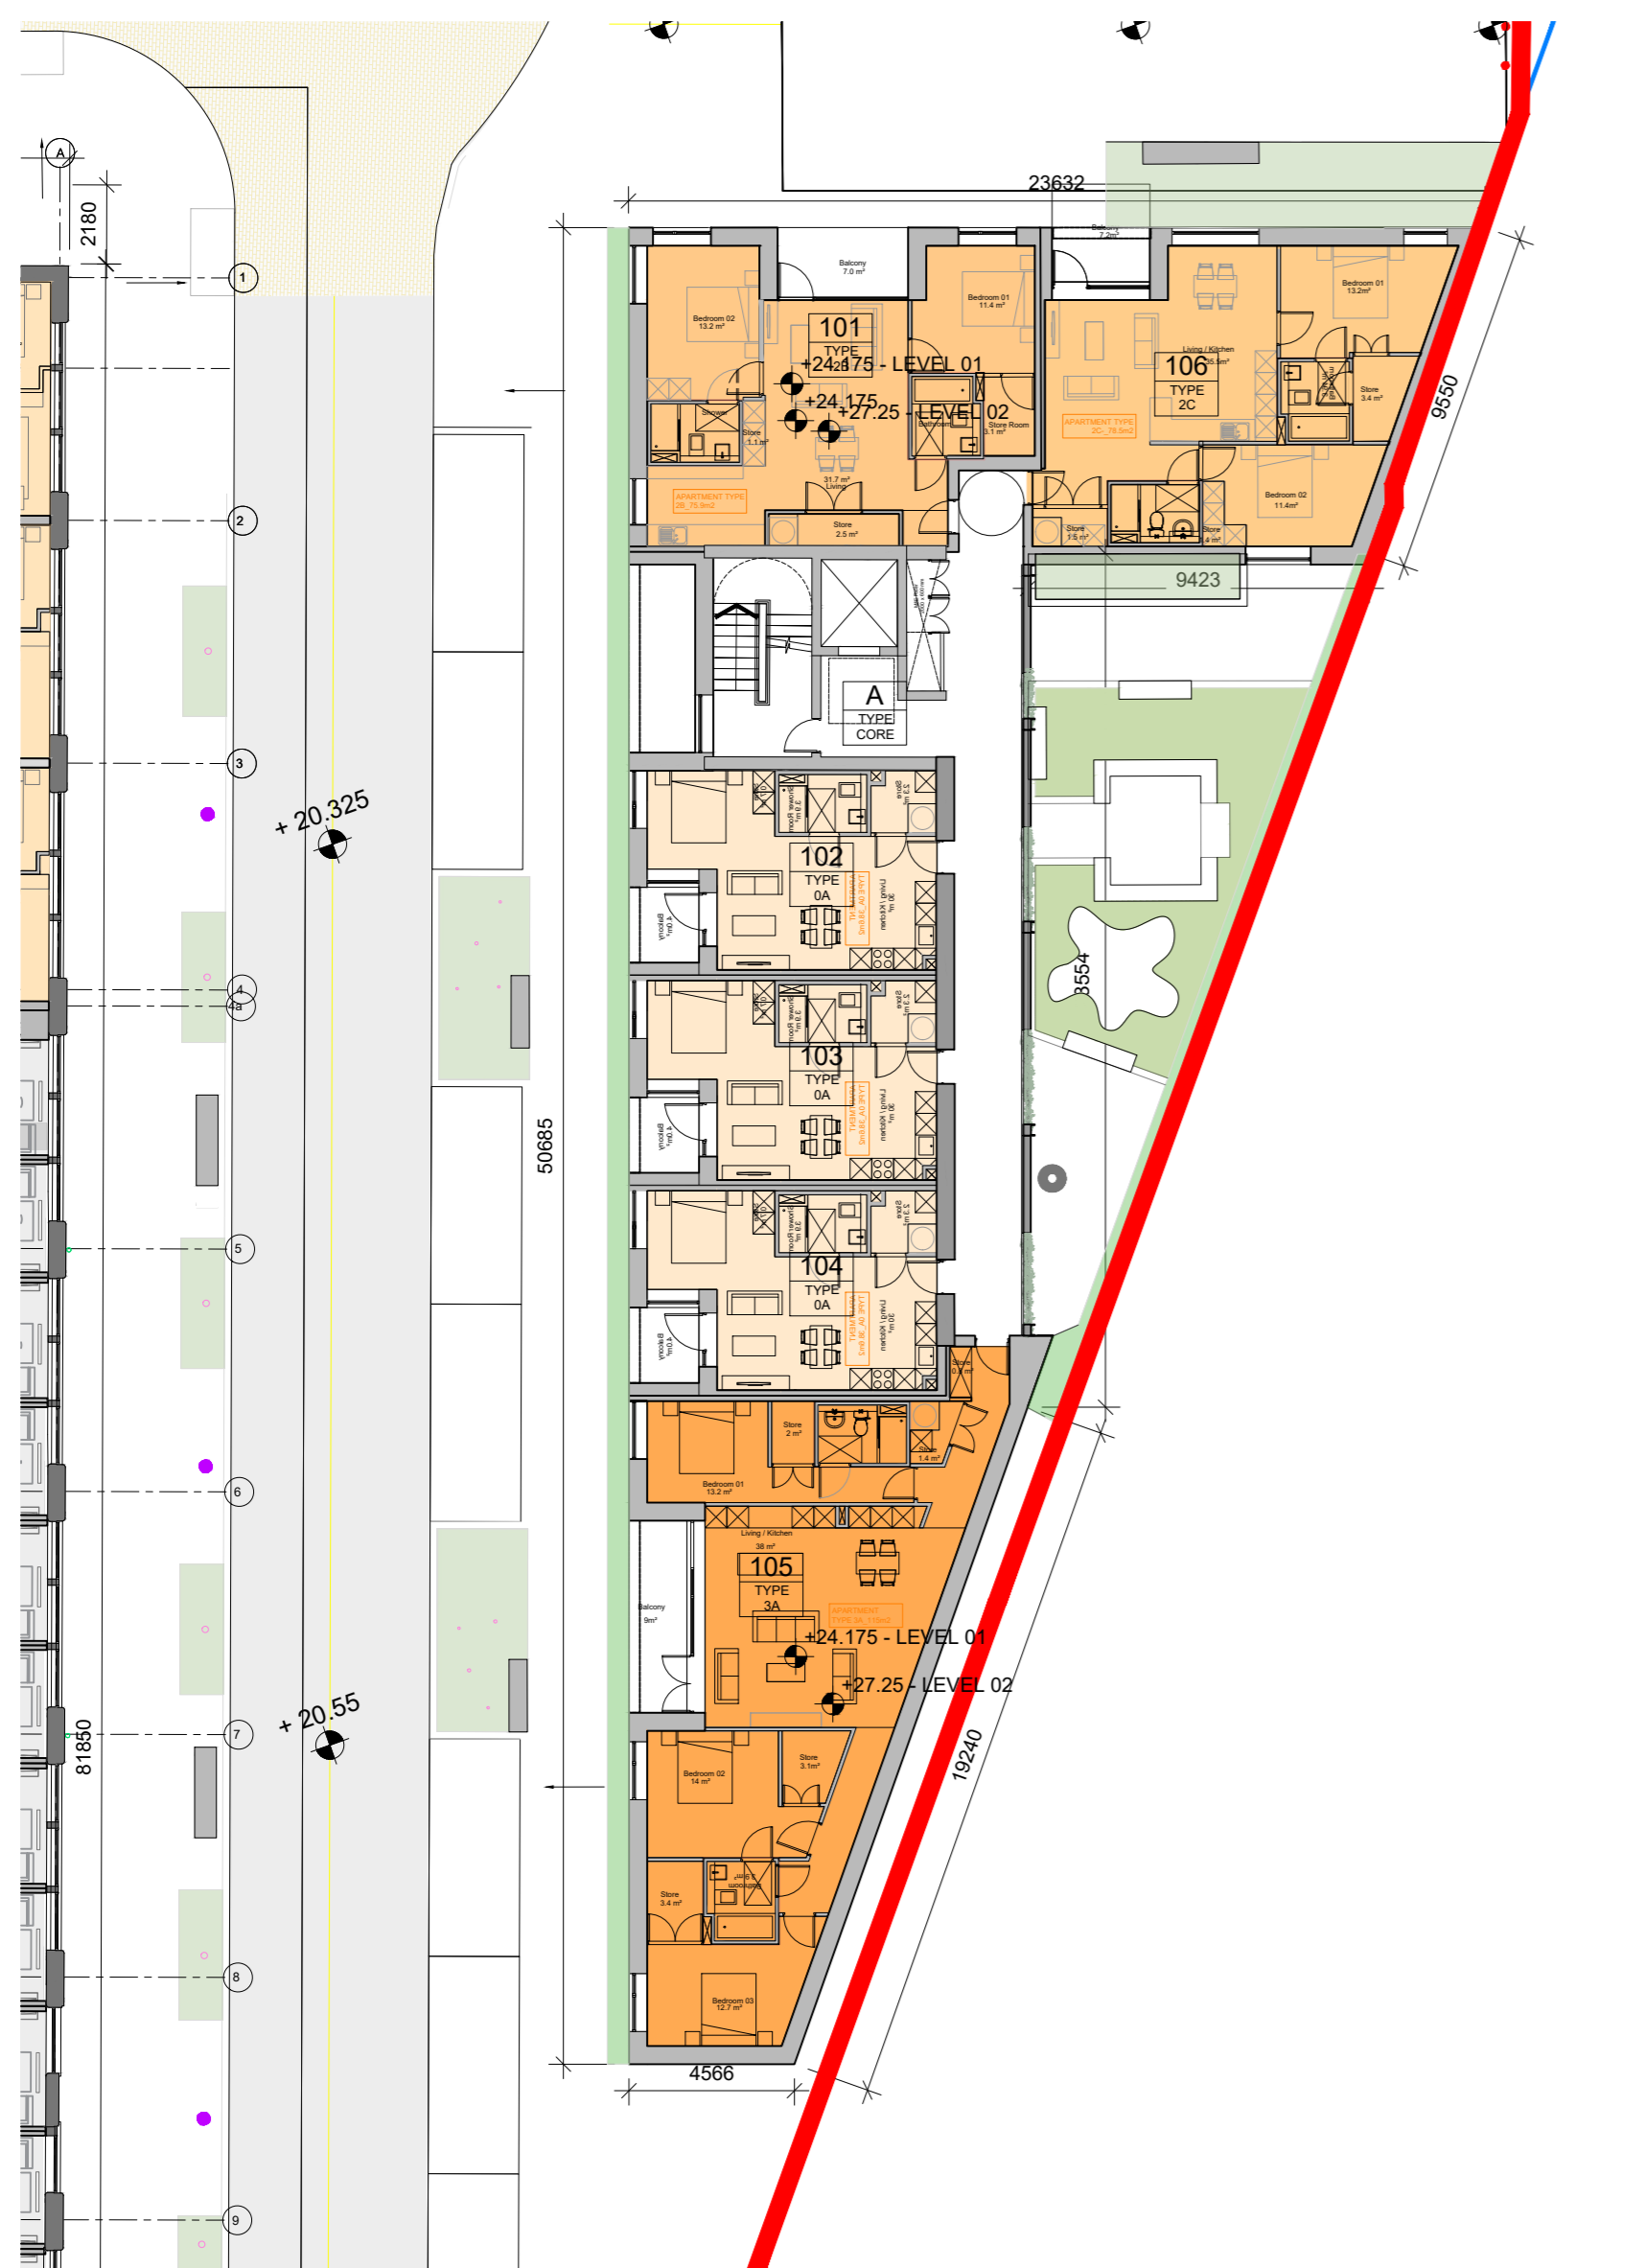

02 PW5 FIRST/SECOND FLOOR PLAN
PL1500 SCALE 1:200

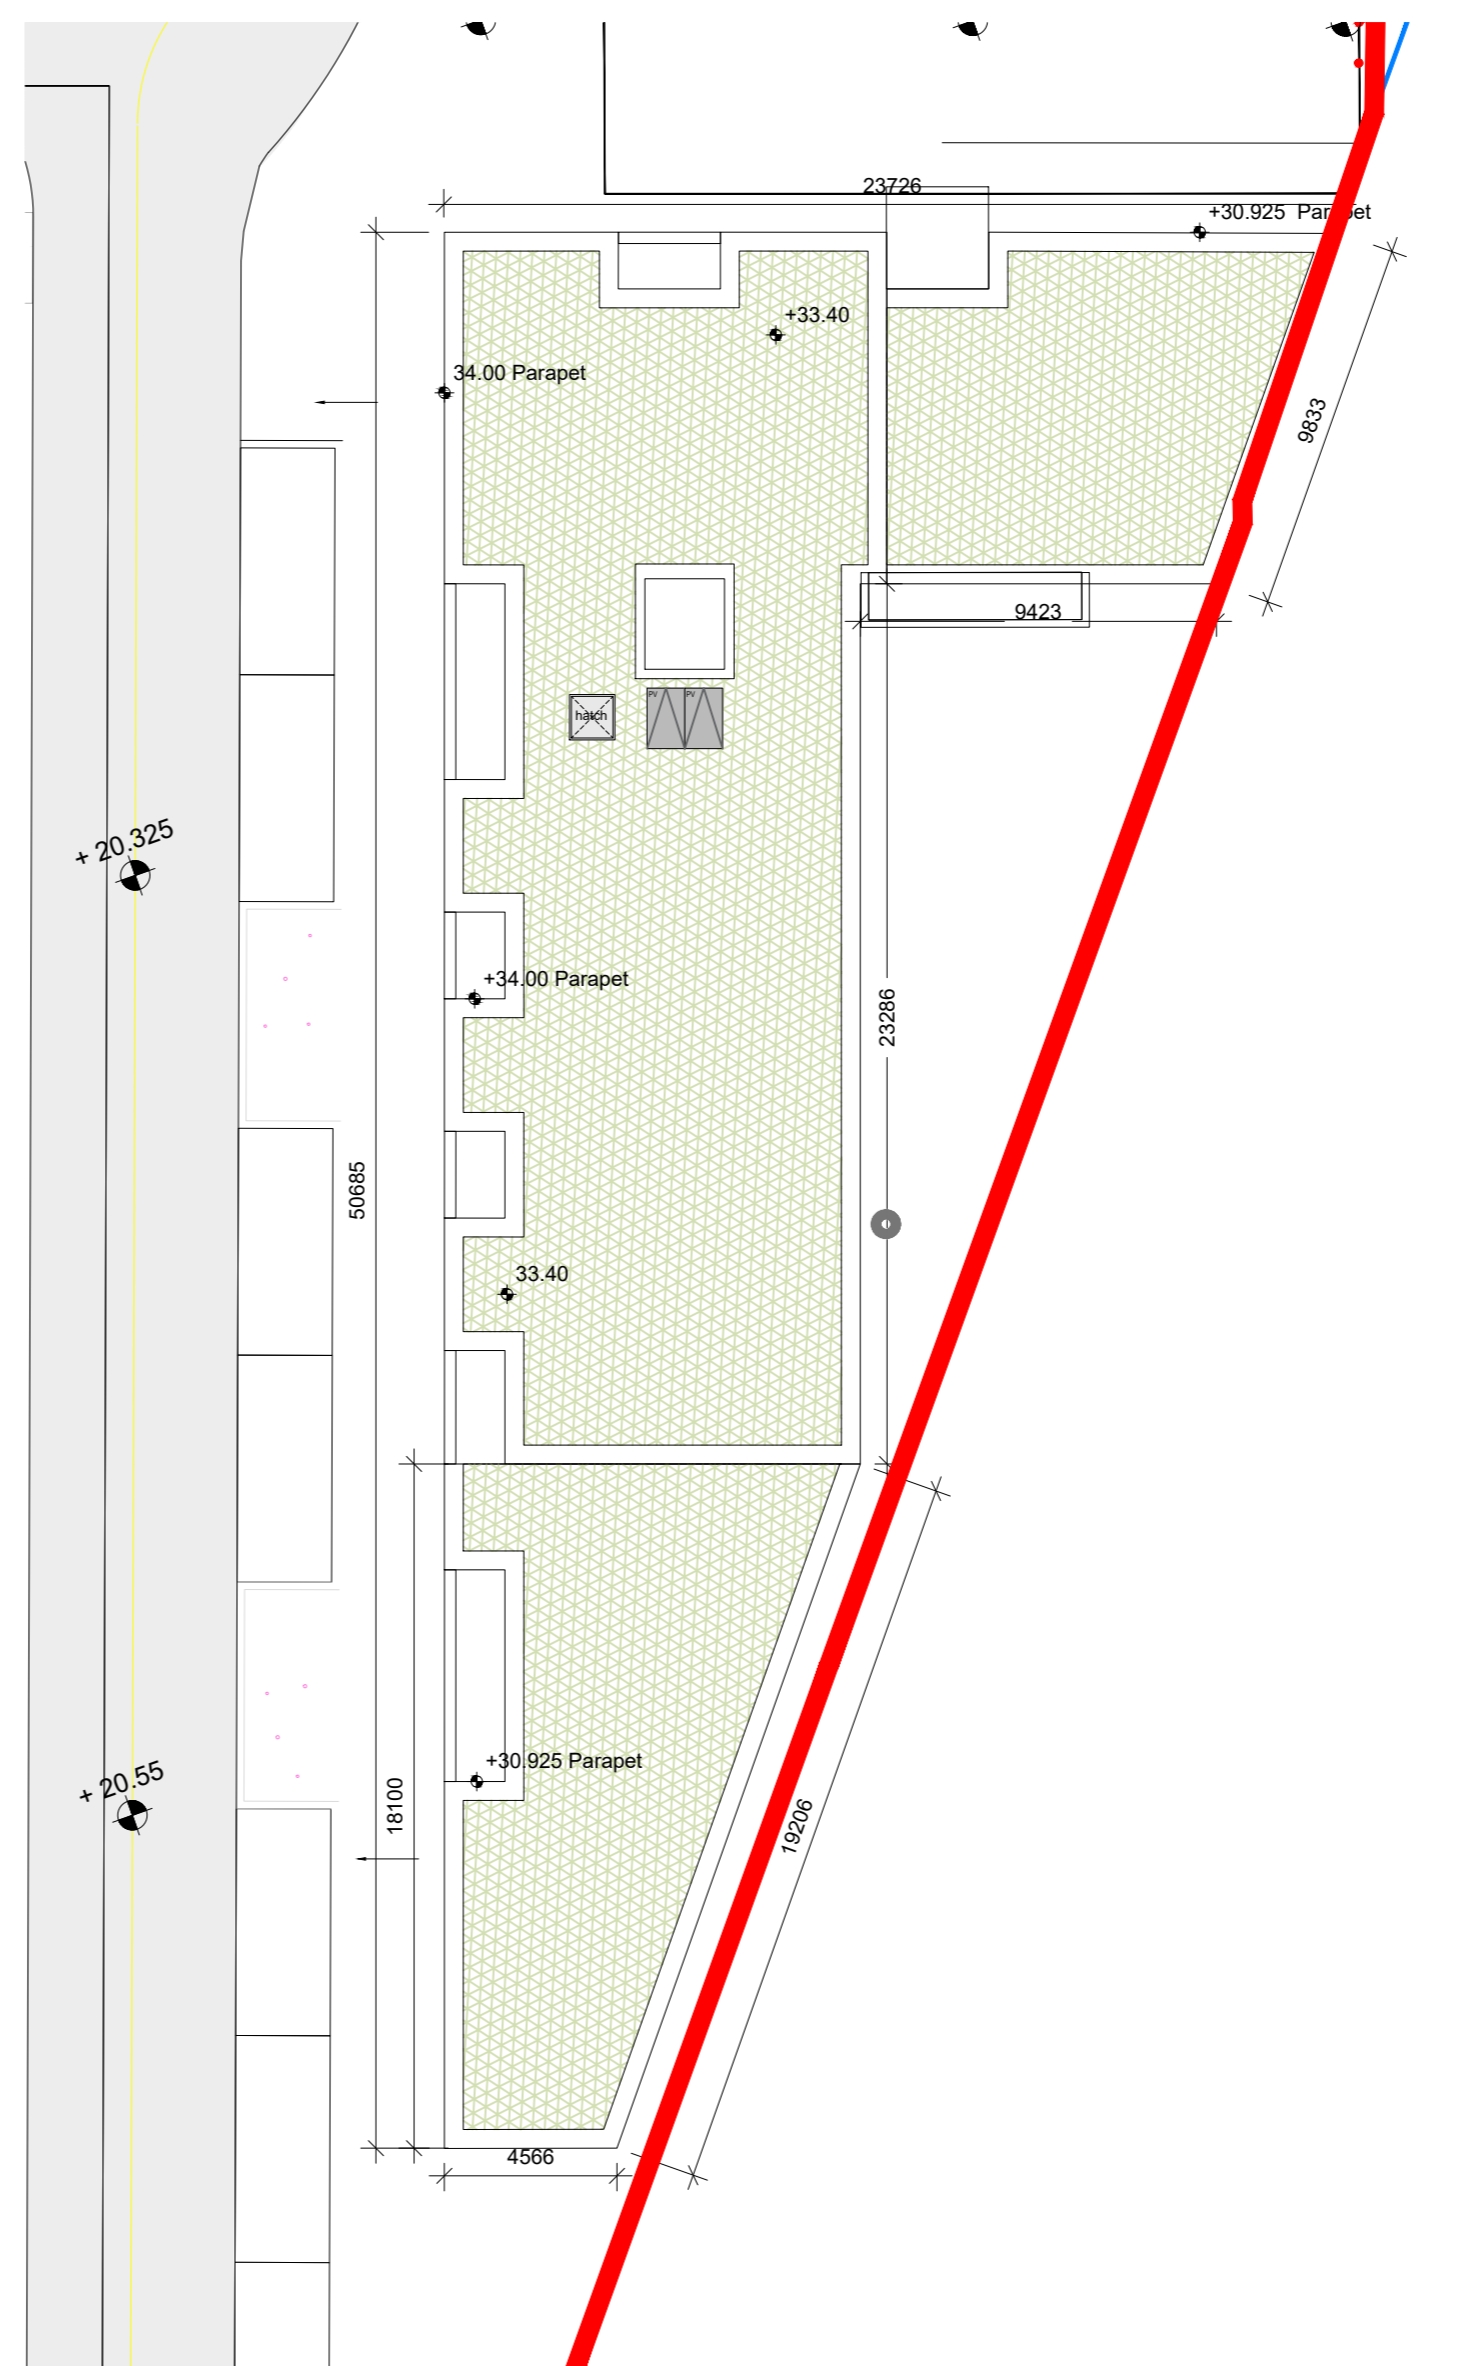

04 PW5 ROOF PLAN
PL1500 SCALE 1:200

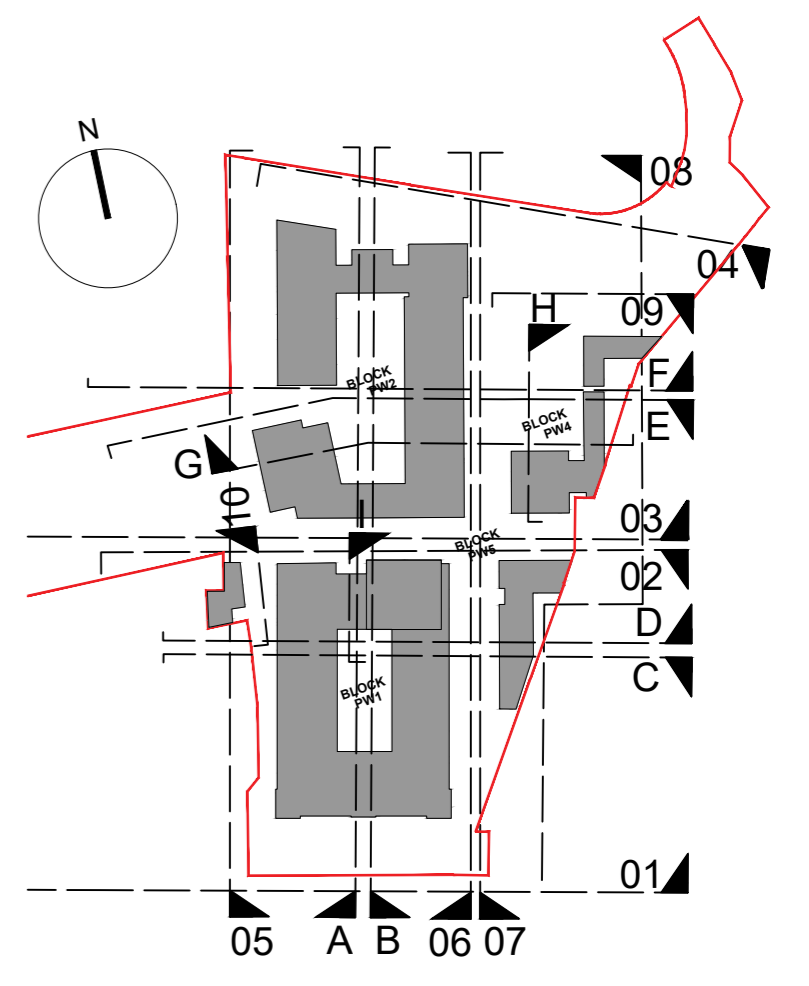

- Cultural Space
- Shared Living Unit
- Shared Living Amenity
- Shared Living Facilities
- BTL Amenity Area
- BTL Facility Area
- Commercial Space
- Creche
- Studio
- 1 Bed
- 2 Bed
- 3 Bed
- Services

REV	DATE	DESCRIPTION	CHKD	DRN
A	DEC 2020	ISSUED FOR PLANNING		BF EW

PLANNING

Henry J Lyons

Architecture + Interiors +353 1 888 3333 51-54 Pearse Street
henryjlyons.com info@henryjlyons.com Dublin D02 KA66

KPF
Kohn Pedersen Fox Associates
International PA
Architects and Planning Consultants
74 Lincoln Street
London WC2H 9JA
England
T +44 (0) 20 3119 5100
F +44 (0) 20 7401 1175
http://www.kpf.com

CLIENT
DBTR-SCR1 Fund

PROJECT
**SHD on the former Player Wills Site
and Dublin City Council Lands at
South Circular Road, Dublin 8**

JOB NUMBER:	950578
DATE:	SEPTEMBER 2020
SCALE:	1:200 @A1
DRAWN:	EW
CHECKED:	BF
FILE NAME:	950578-PW5 PL1500

DRAWING
**PW5 GENERAL
ARRANGEMENT PLANS**

BLOCK	DRAWING NUMBER	ZONE	REVISION
	PW5 PL1500		A