




NOTES:

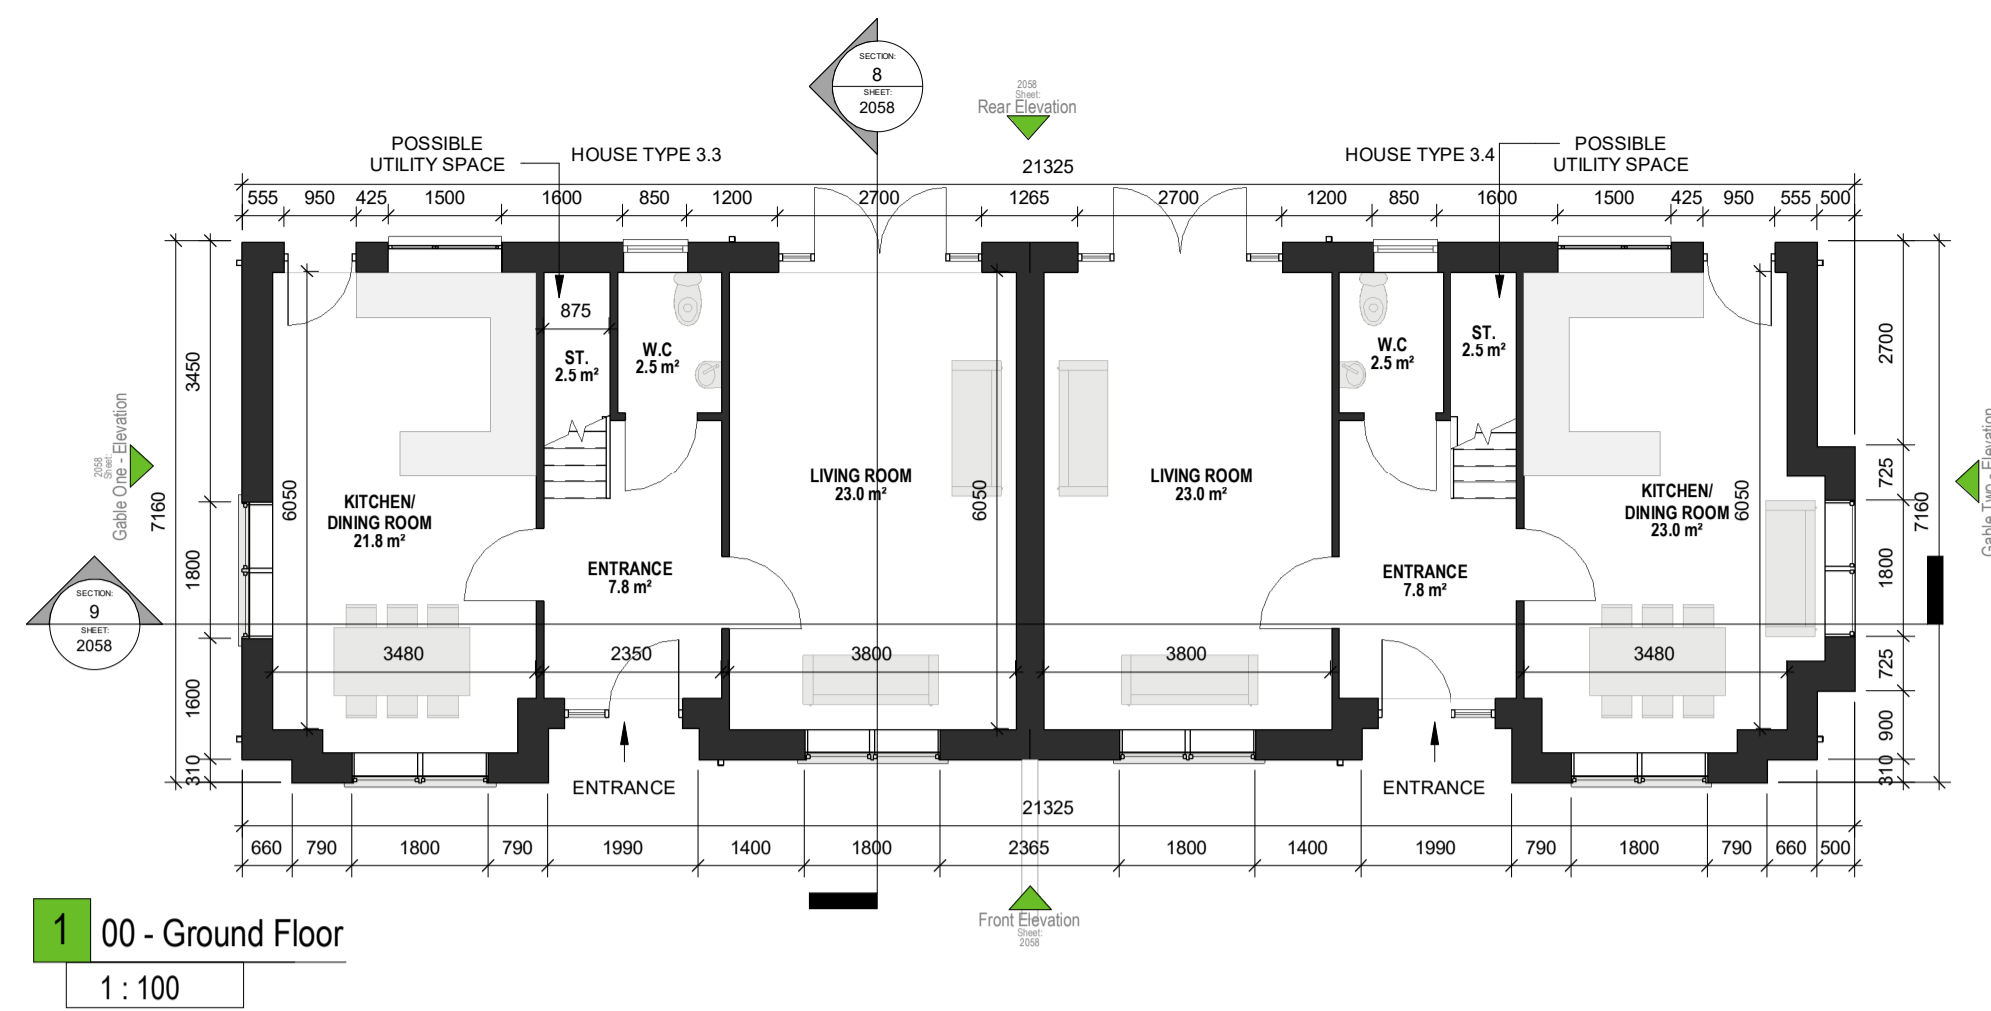

1 00 - Ground Floor  
1 : 100

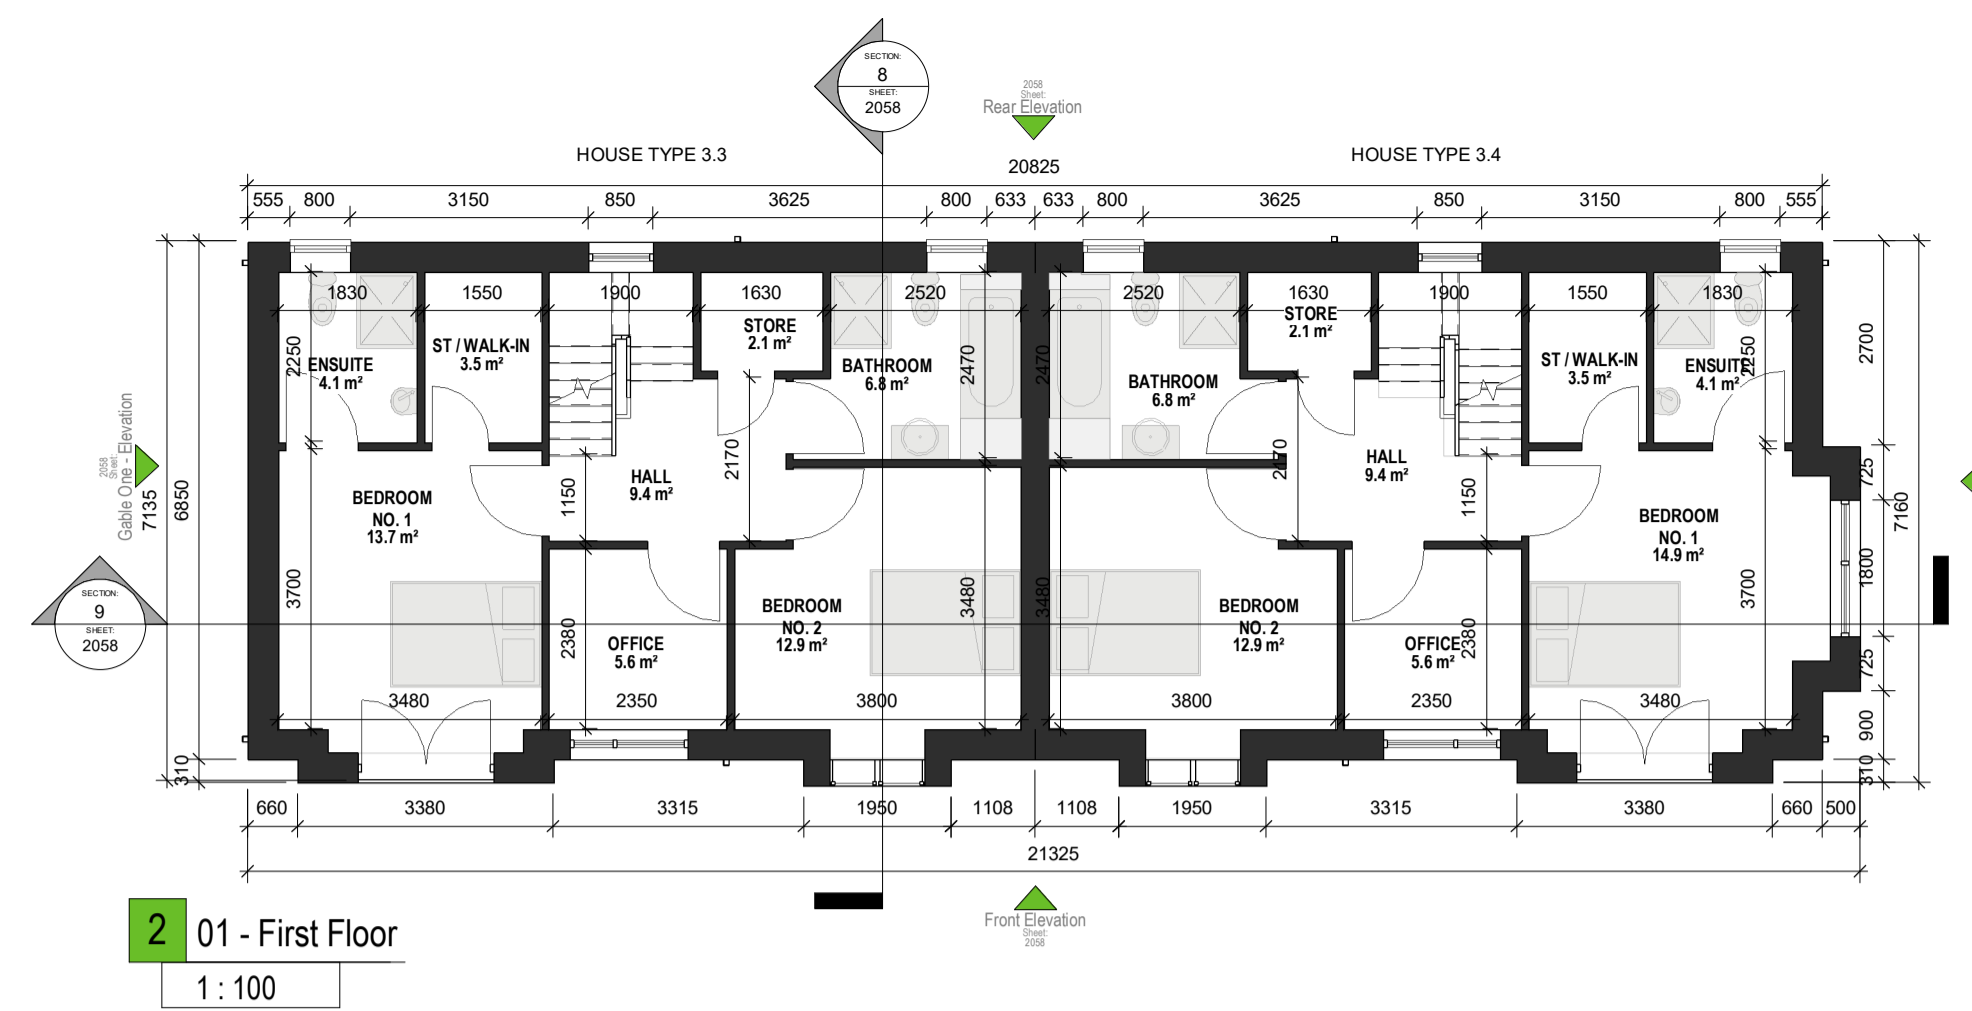


2 01 - First Floor  
1 : 100

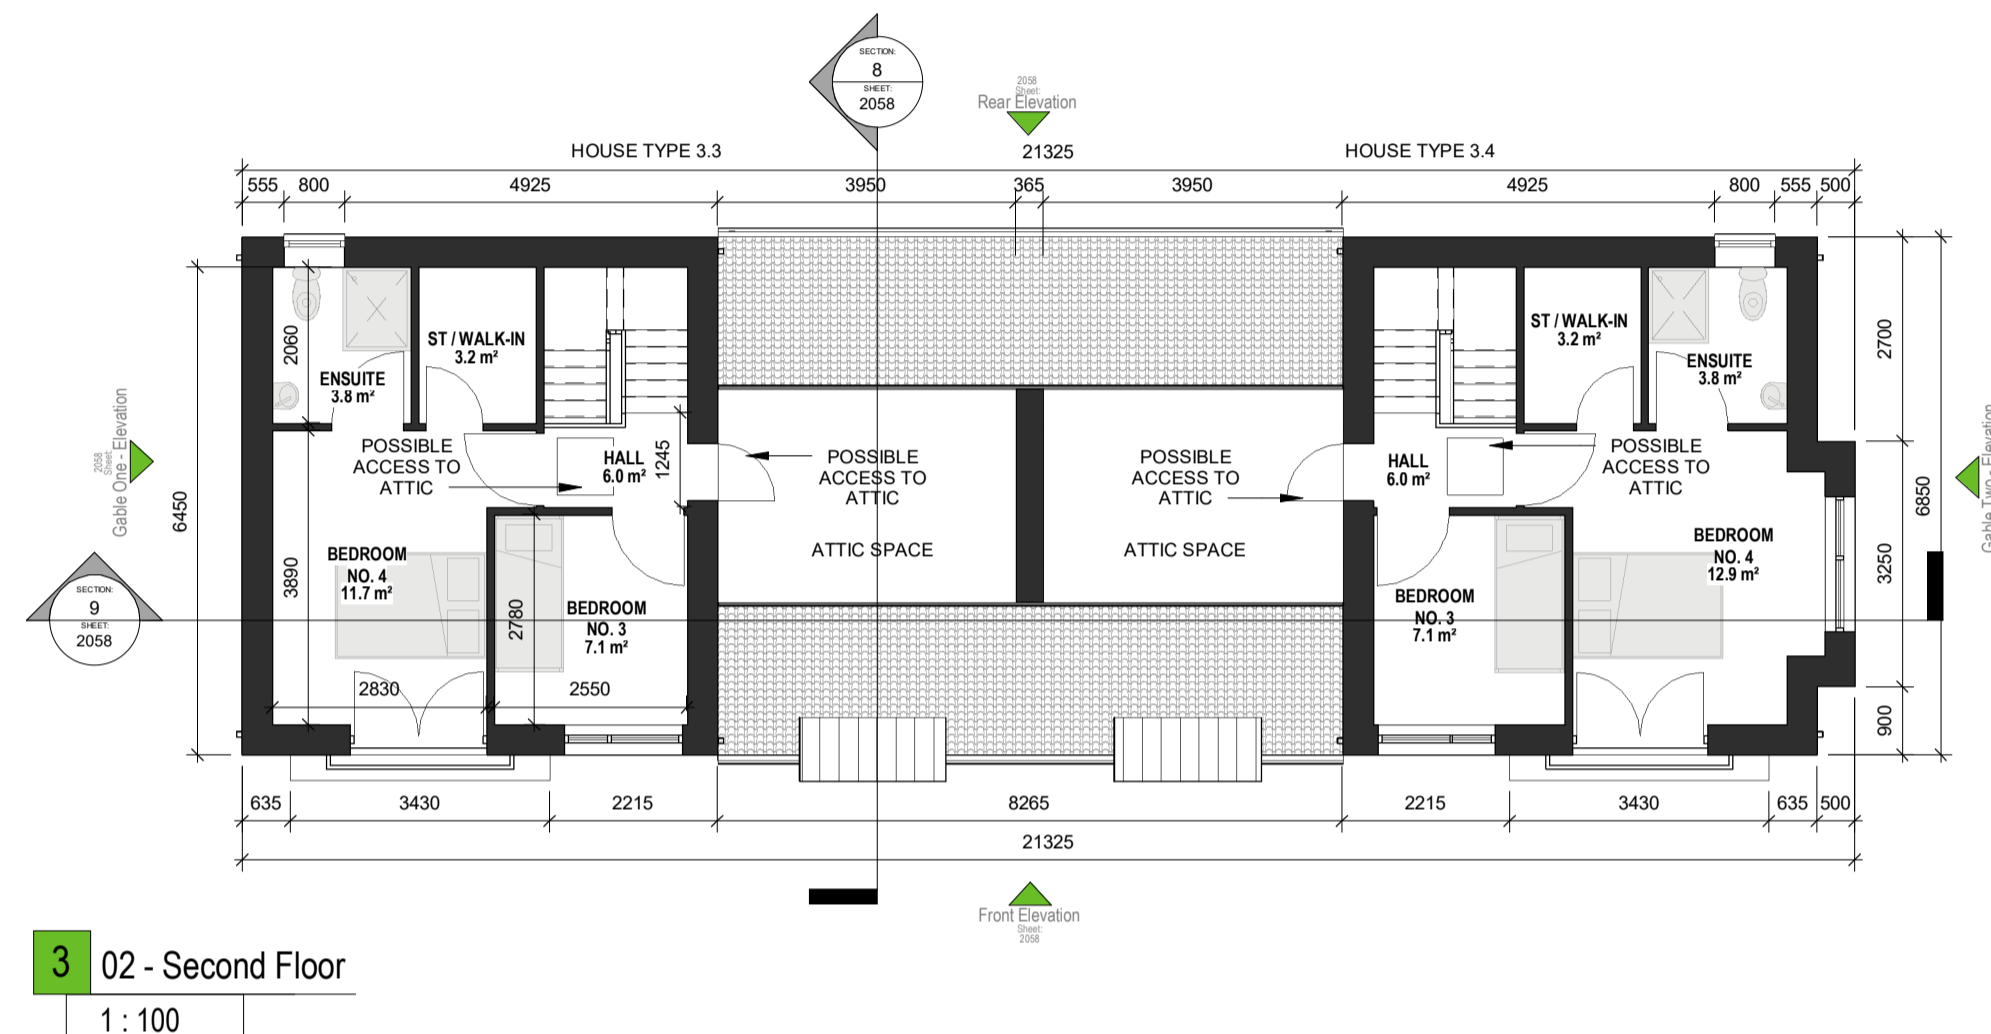


3 02 - Second Floor  
1 : 100



4 Front Elevation  
1 : 100

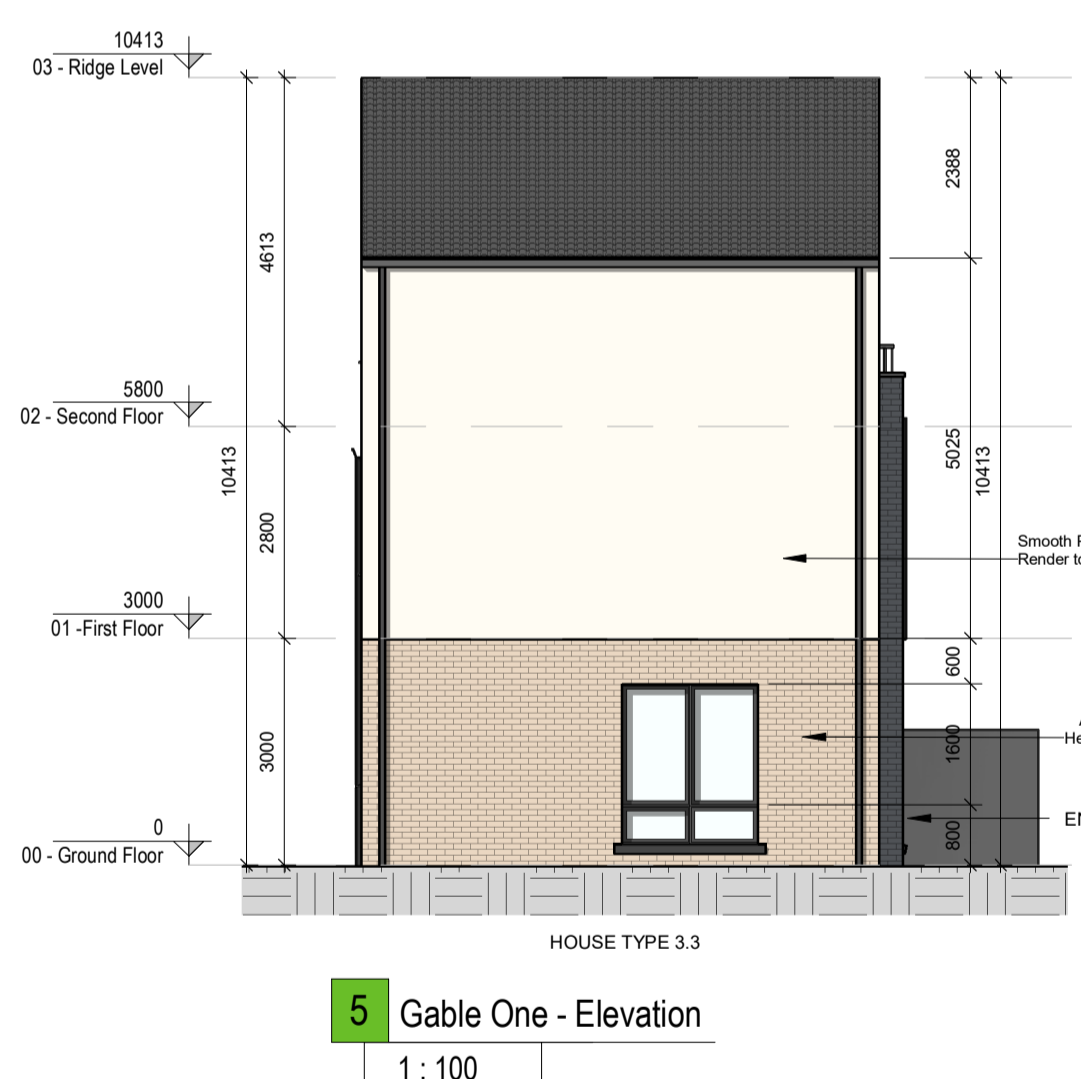


5 Gable One - Elevation  
1 : 100

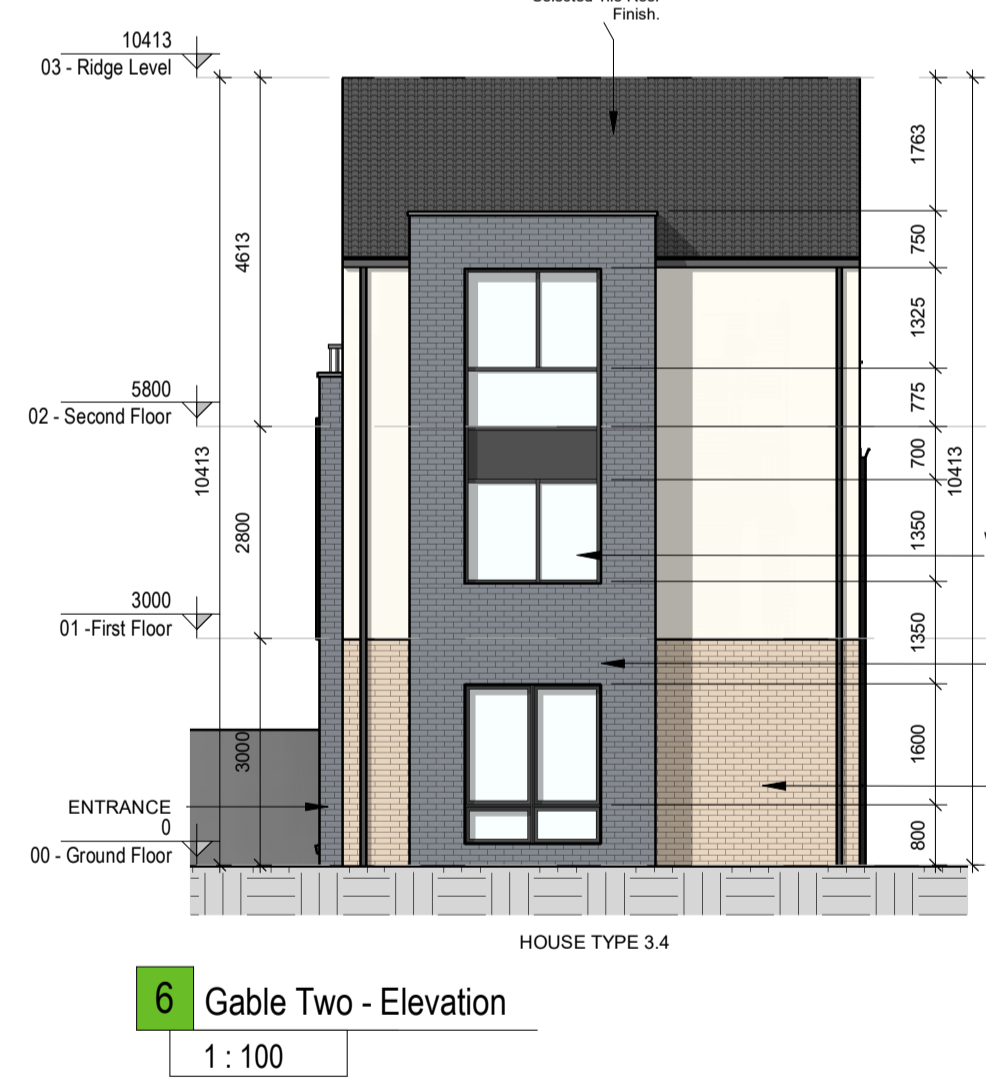


6 Gable Two - Elevation  
1 : 100



7 Rear Elevation  
1 : 100

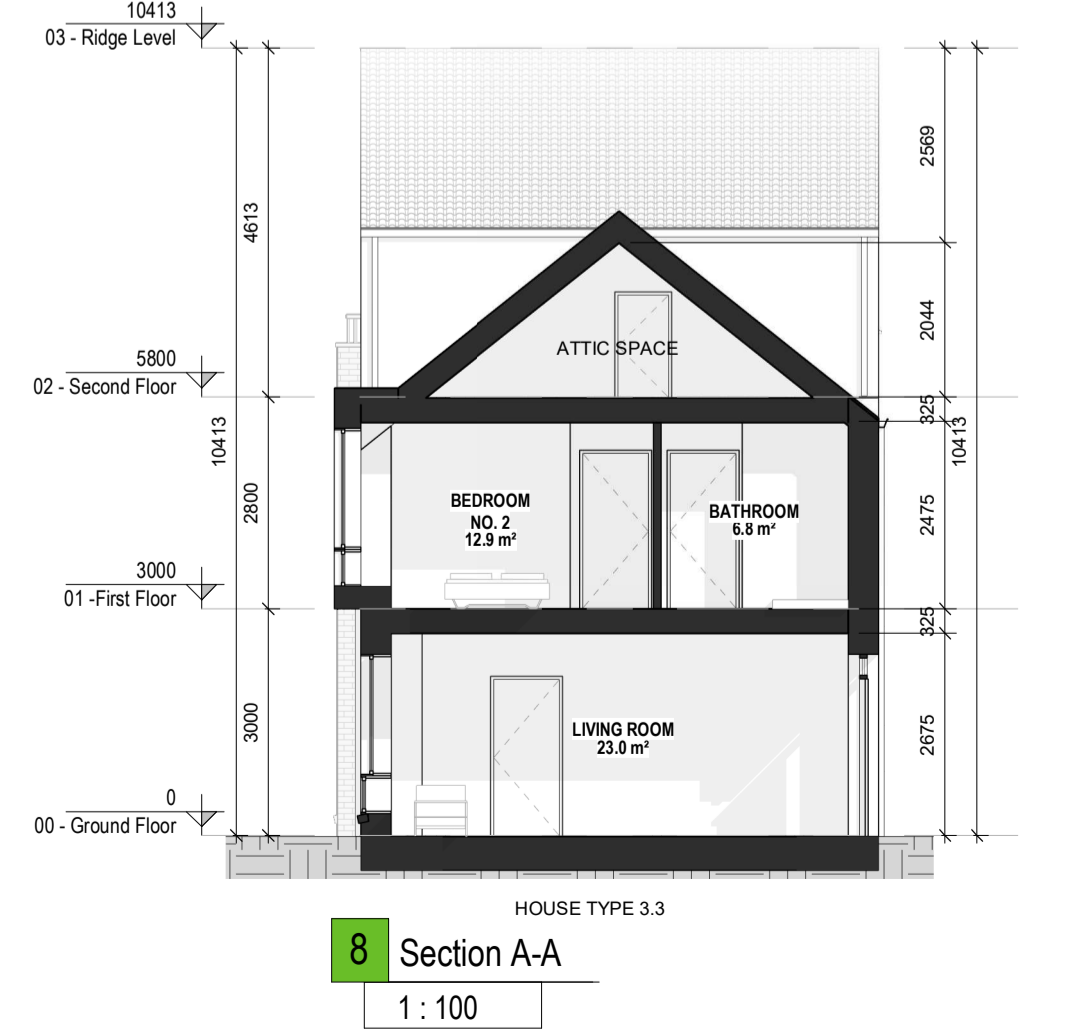

8 Section A-A  
1 : 100

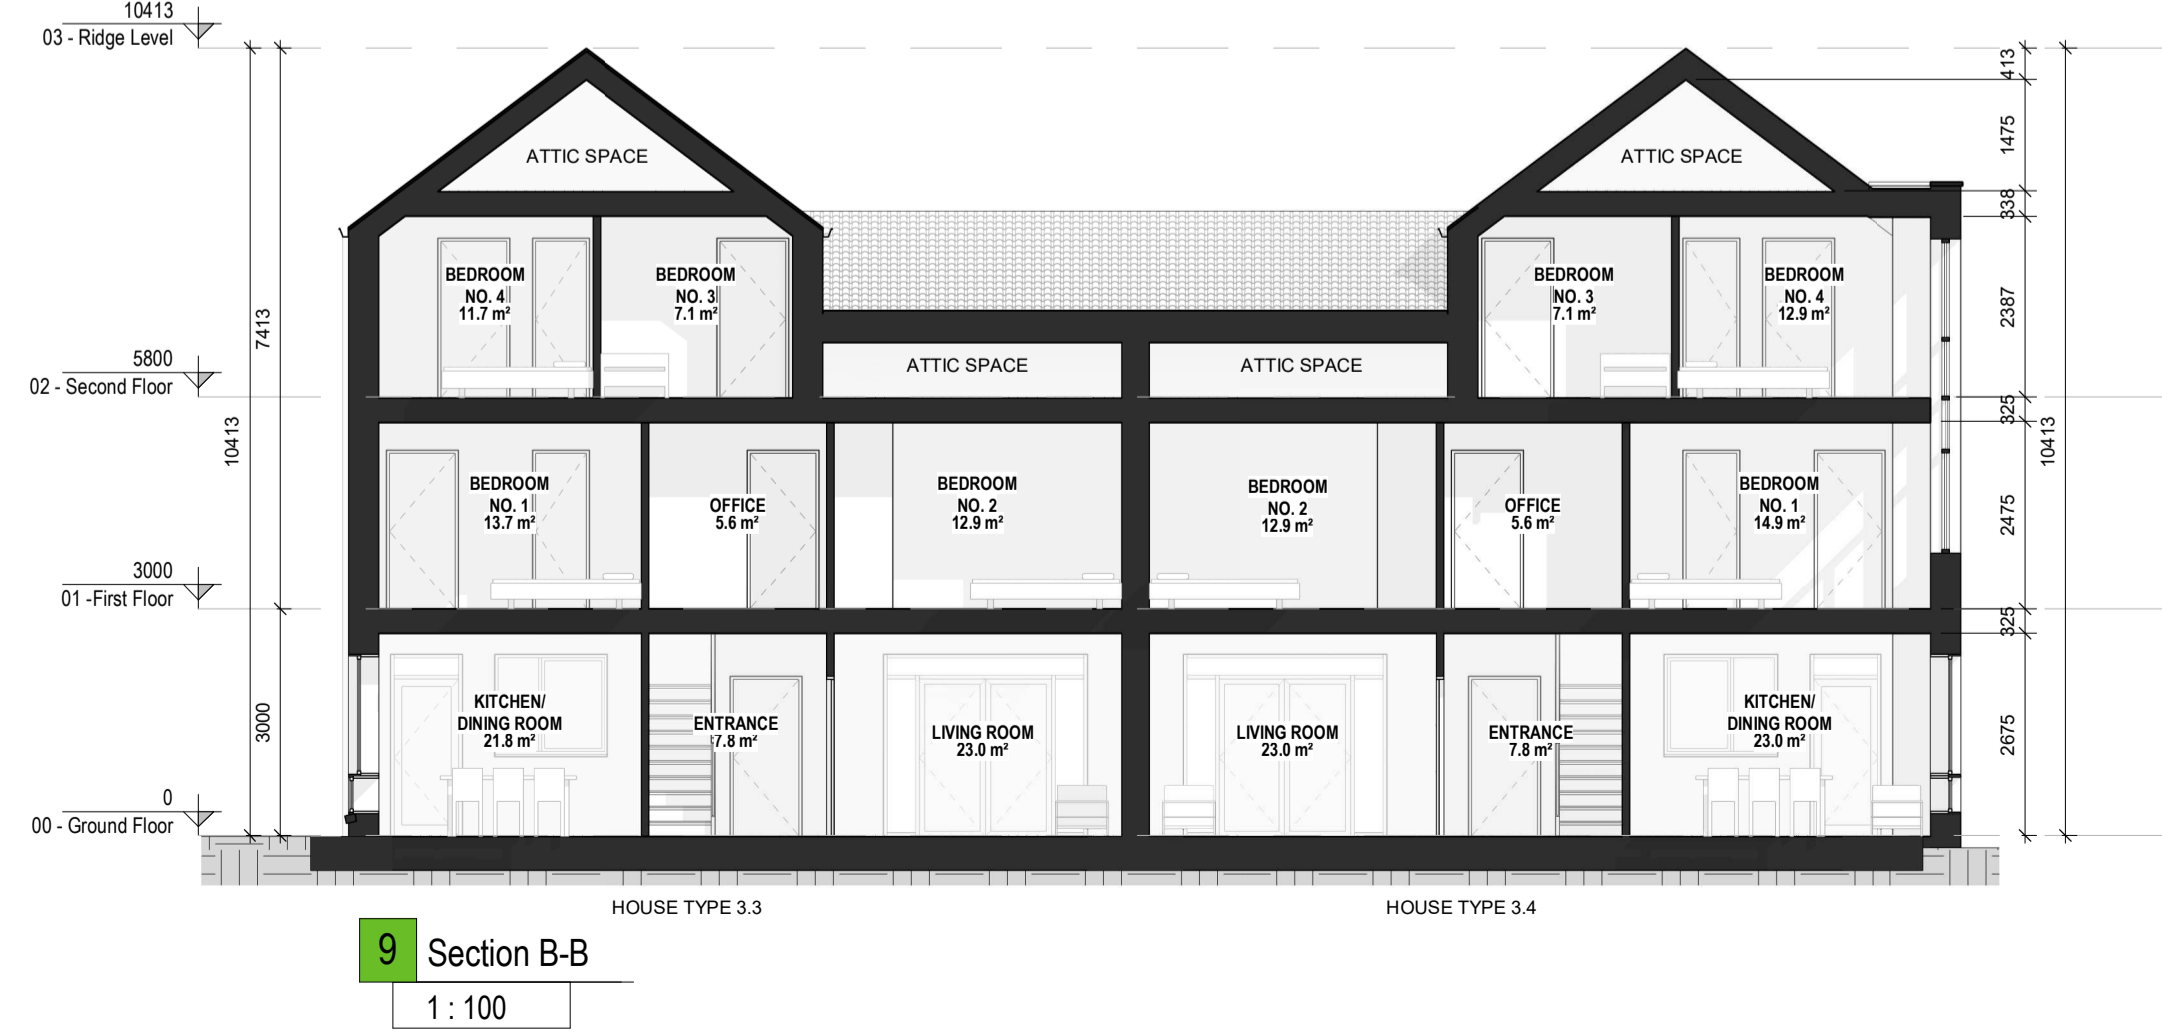

9 Section B-B  
1 : 100



10 Indicative 3D View 1

HOUSE TYPE 3.3 - 4 BED SEMIDETACHED 4 BEDROOM / 7 PERSON / 2 STOREY		
SPACE	PROPOSED	REQUIRED
FLOOR AREA	153.03	110
LIVING ROOM	23	15
KITCHEN/DINING	21.8	
AGG. LIVING AREA	44.8	40
BED ROOM 01	13.7	13
BED ROOM 02	12.9	11.4
BED ROOM 03	7.1	7.1
BED ROOM 04	11.7	11.4
AGG. B-ROOM AREA	45.4	43
STORAGE	11.3	6
PRIVATE OPEN SPACE	93.3	75

HOUSE TYPE 3.4 - 4 BED SEMIDETACHED 4 BEDROOM / 7 PERSON / 2 STOREY		
SPACE	PROPOSED	REQUIRED
FLOOR AREA	156.7	110
LIVING ROOM	23	15
KITCHEN/DINING	23	
AGG. LIVING AREA	46	40
BED ROOM 01	14.9	13
BED ROOM 02	12.9	11.4
BED ROOM 03	7.1	7.1
BED ROOM 04	12.9	11.4
AGG. B-ROOM AREA	47.8	43
STORAGE	11.3	6
PRIVATE OPEN SPACE	82.58	75



REV	DATE	SIGNED	NOTES
P01	07/12/2020	JM	Issue for Planning Application

Project Stage

Planning Application

Client  
Westar Investments Ltd.

Project  
Residential SHD Development @ Capdoo Clane.

Drawing Title  
Proposed 4 Bed Semi-detached Details (House Type 3.3-3.4)

Drawn	Checked	Scale @ A1	Date
DS	JM	As indicated	07/12/2020

Project No.	Drawing No.	Revision
PE20057	2058	P01

Drawing BIM Name:  
PE20057-CWO-ZZ-ZZ-DR-A-2058

CDE Area	Suitability Code	BIM Revision
		P01.01



1 Sarsfield Quay, Arbour Hill, Dublin 7  
t: 01 518 0170 e: admin@cwoarchitects.ie  
Dublin | London | Warwick | Manchester  
www.cwoarchitects.ie

Please consider the environment before printing this sheet